


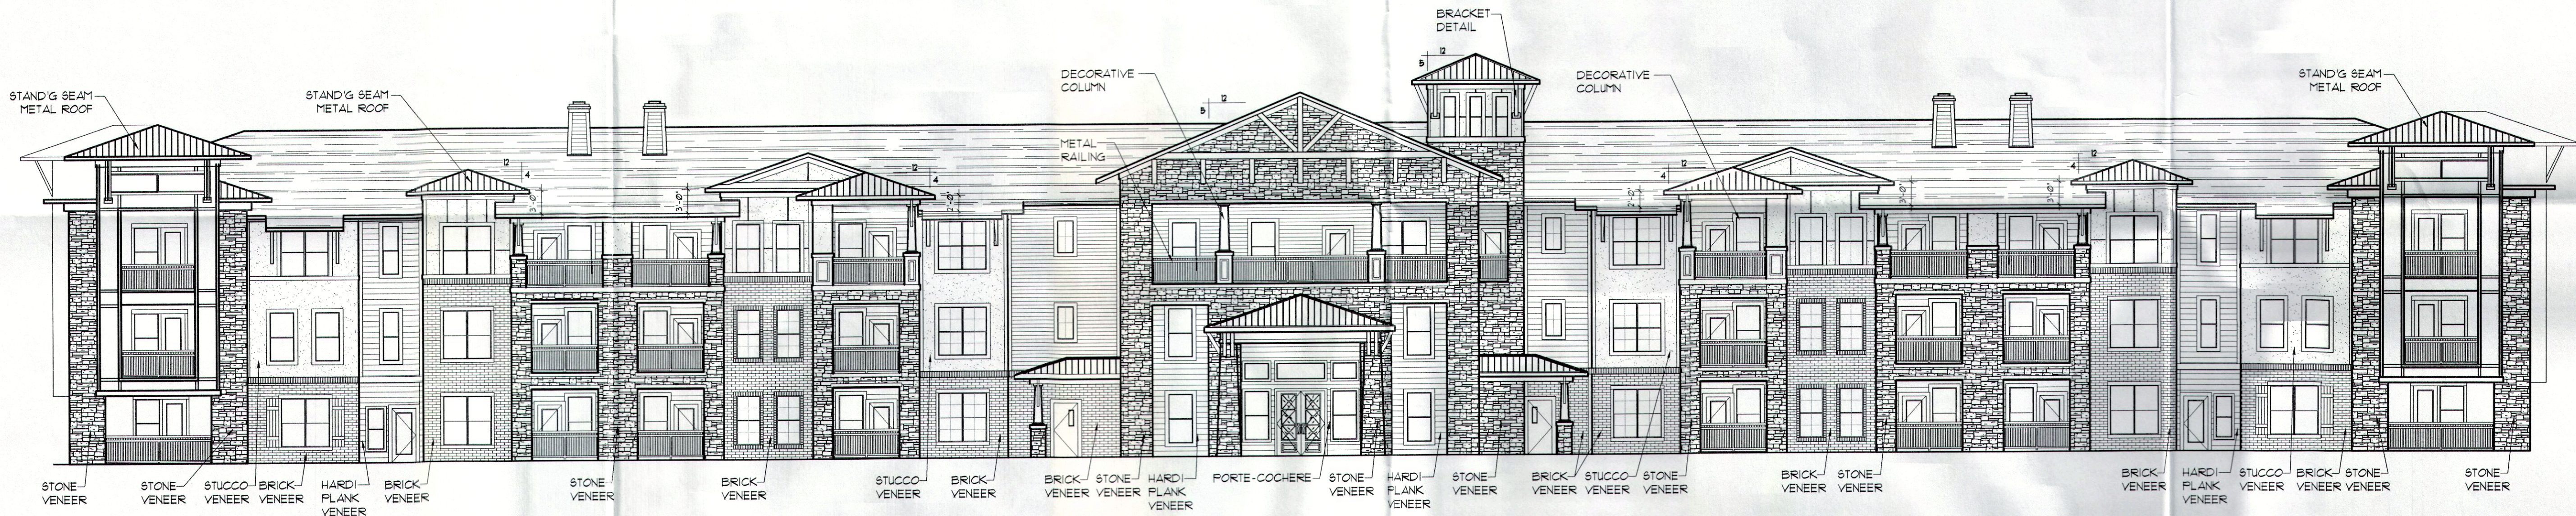

1 FRONT ELEVATION
SCALE 3/32" = 1'-0"

Franklin Park at Boerne

BOERNE, TEXAS

ARRIVE! Architecture
Planning
Project Management
ARCHITECTURE GROUP
2344 Highway 121 - Suite 100 - Bedford, Texas 76021 - www.ArriveAG.com
PH 817.514.0584 - FX 817.514.0594

SEAL

REVISION

DRAWN BY: AAG	CHECKED BY: JMT
PLOT DATE:	REV. DATE:
SUBMITTAL DATE: 2015	PROJECT NUMBER:
ISSUED FOR: REVIEW	SHEET NO.:
SCALE: AS NOTED	