



Studio S
ARCHITEKTS

STUDIO S. ARCHITEKTS
HOLLIE SANCHEZ, LEED AP, NCARB
816 W. BLANCO RD
SUITE 201B
BOERNE, TX 78006

RANGER CREEK
METAL BUILDING
RANGER CREEK
BOERNE, TX 78006


No.	Description	Date
0		

BEAN
OVERALL
SITE PLAN

Project Number 2026 - 106
Date 04.08.2026
Drawn By ER
Checked By HS

A1.00

4/8/2026 11:59:42 AM

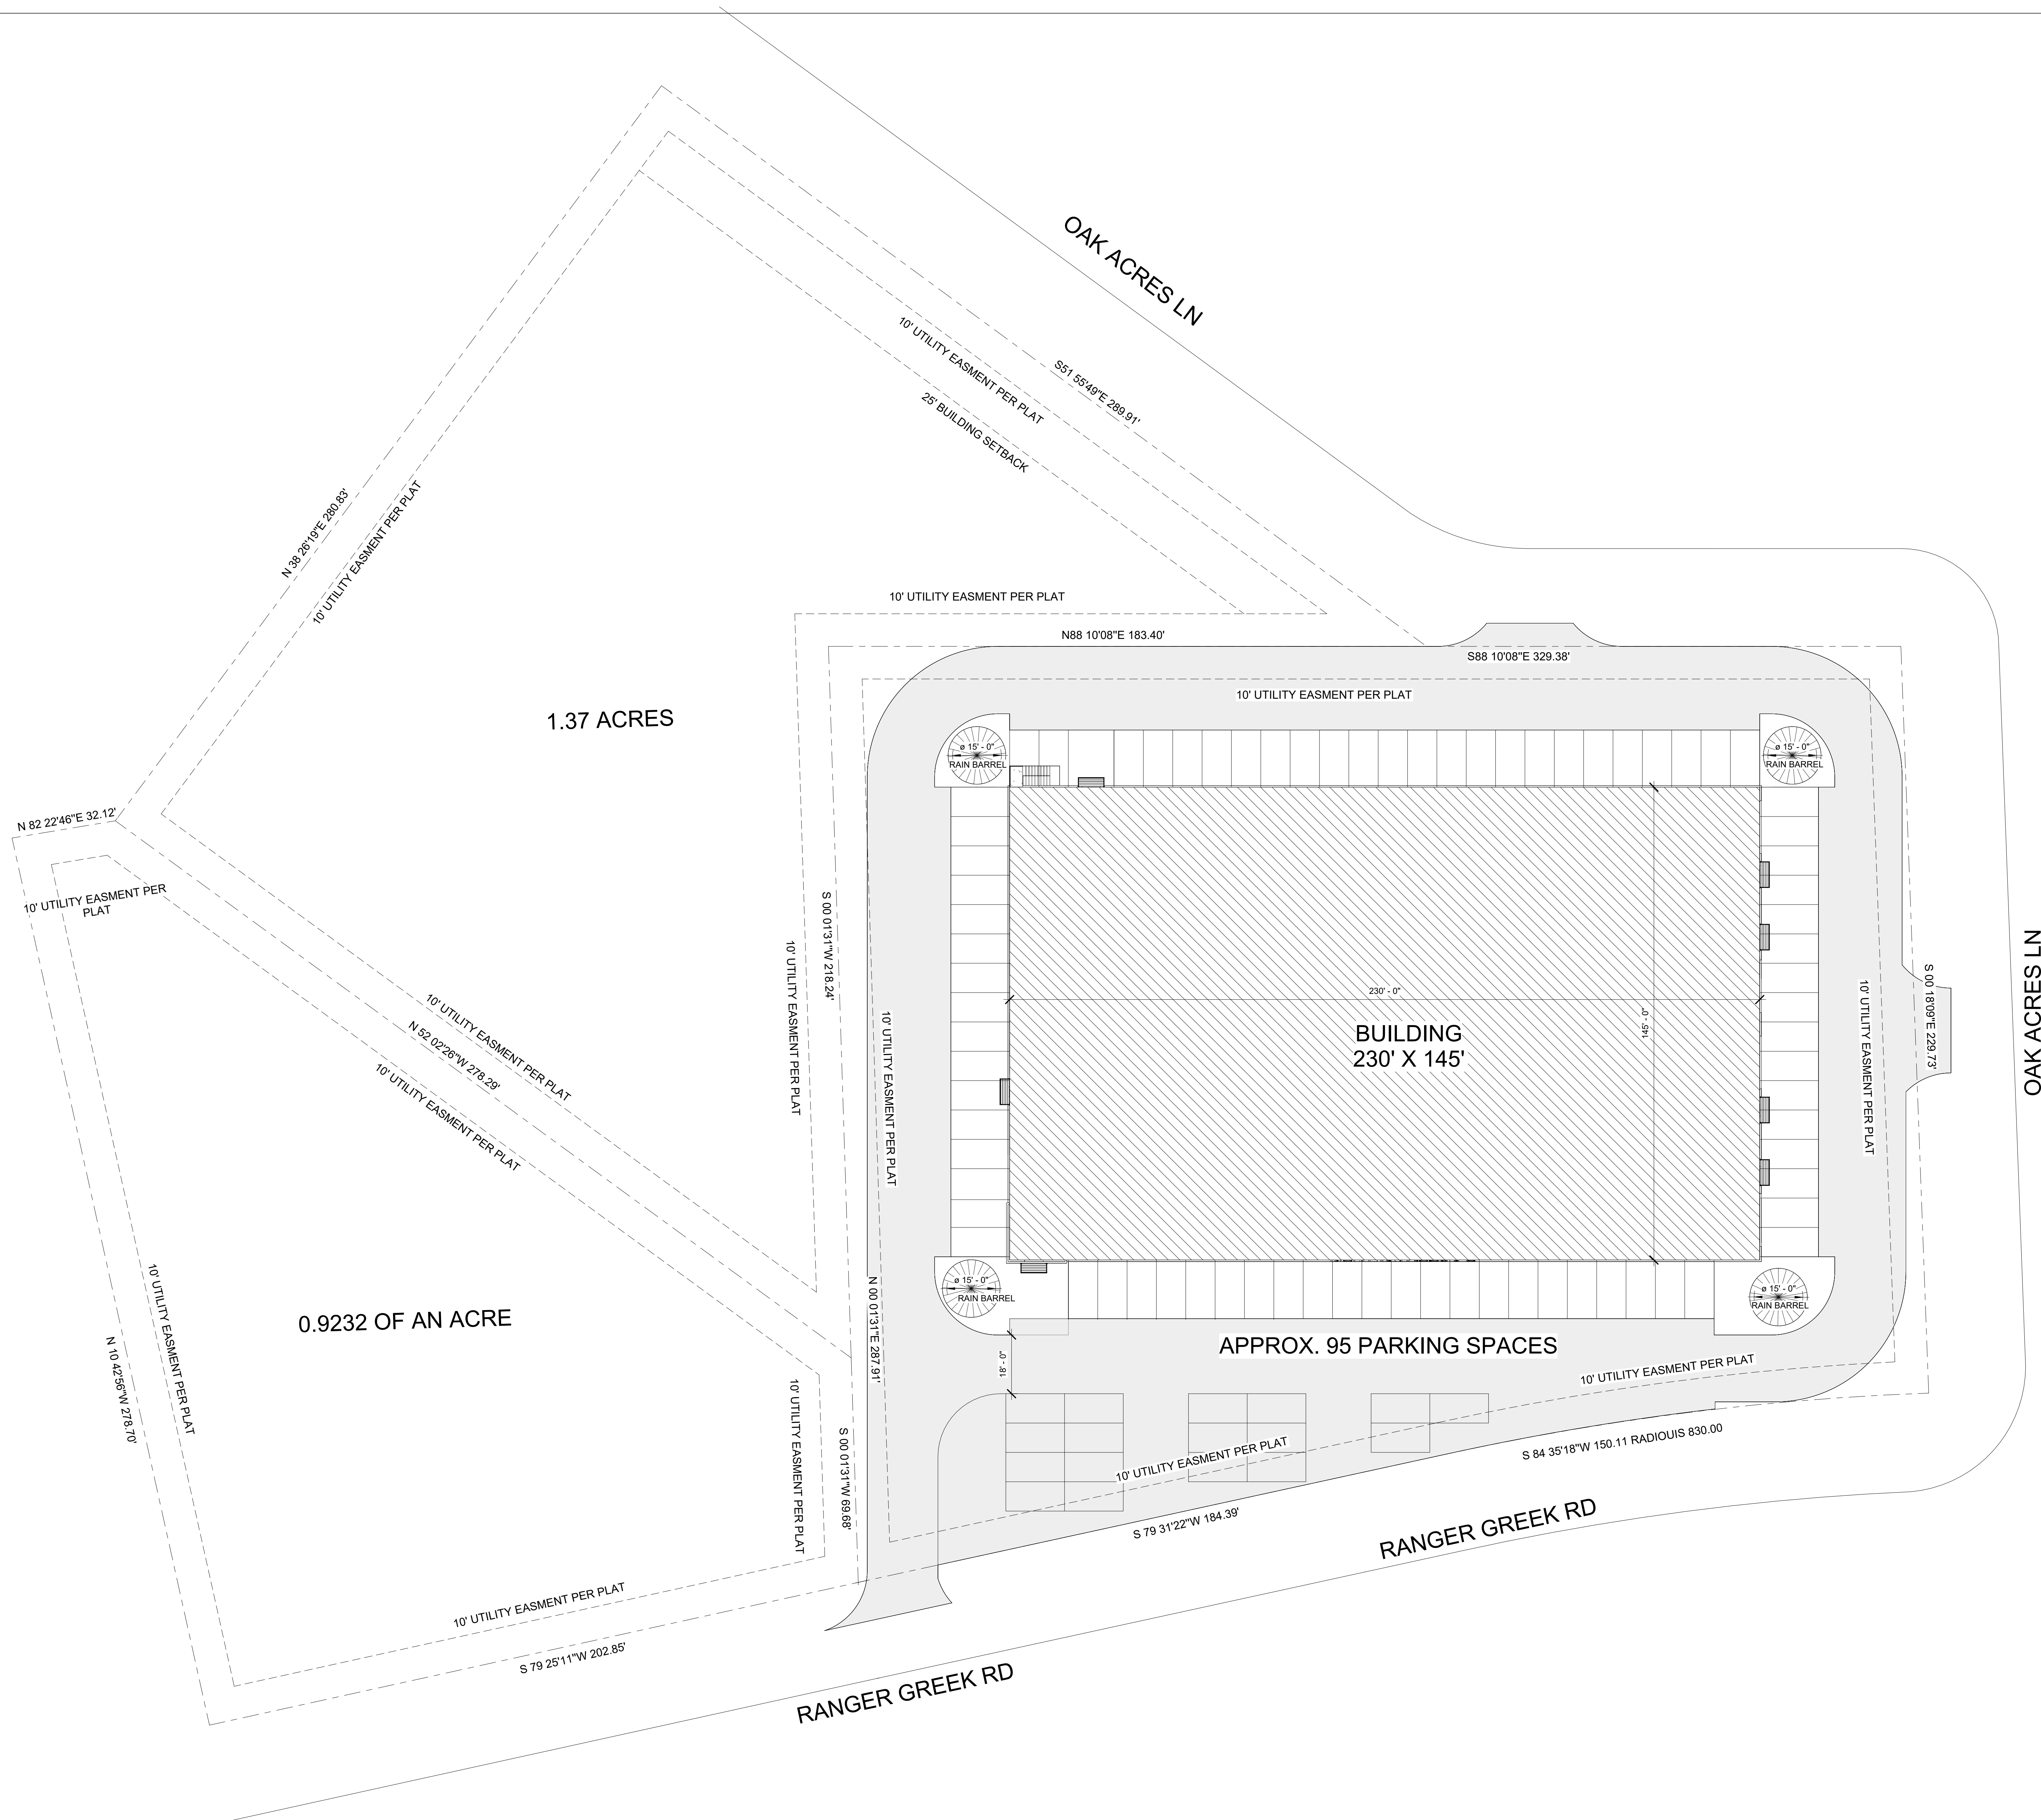



Studio S
ARCHITEKTS

STUDIO S. ARCHITEKTS
HOLLIE SANCHEZ, LEED AP, NCARB
816 W. BLANCO RD
SUITE 201B
BOERNE, TX 78006

RANGER CREEK
METAL BUILDING
RANGER CREEK
BOERNE, TX 78006


No.	Description	Date
0		

BEAN
OVERALL
FLOOR PLAN

Project Number 2026 - 106
 Date 04.08.2026
 Drawn By ER
 Checked By HS

A2.00

4/8/2026 11:59:43 AM

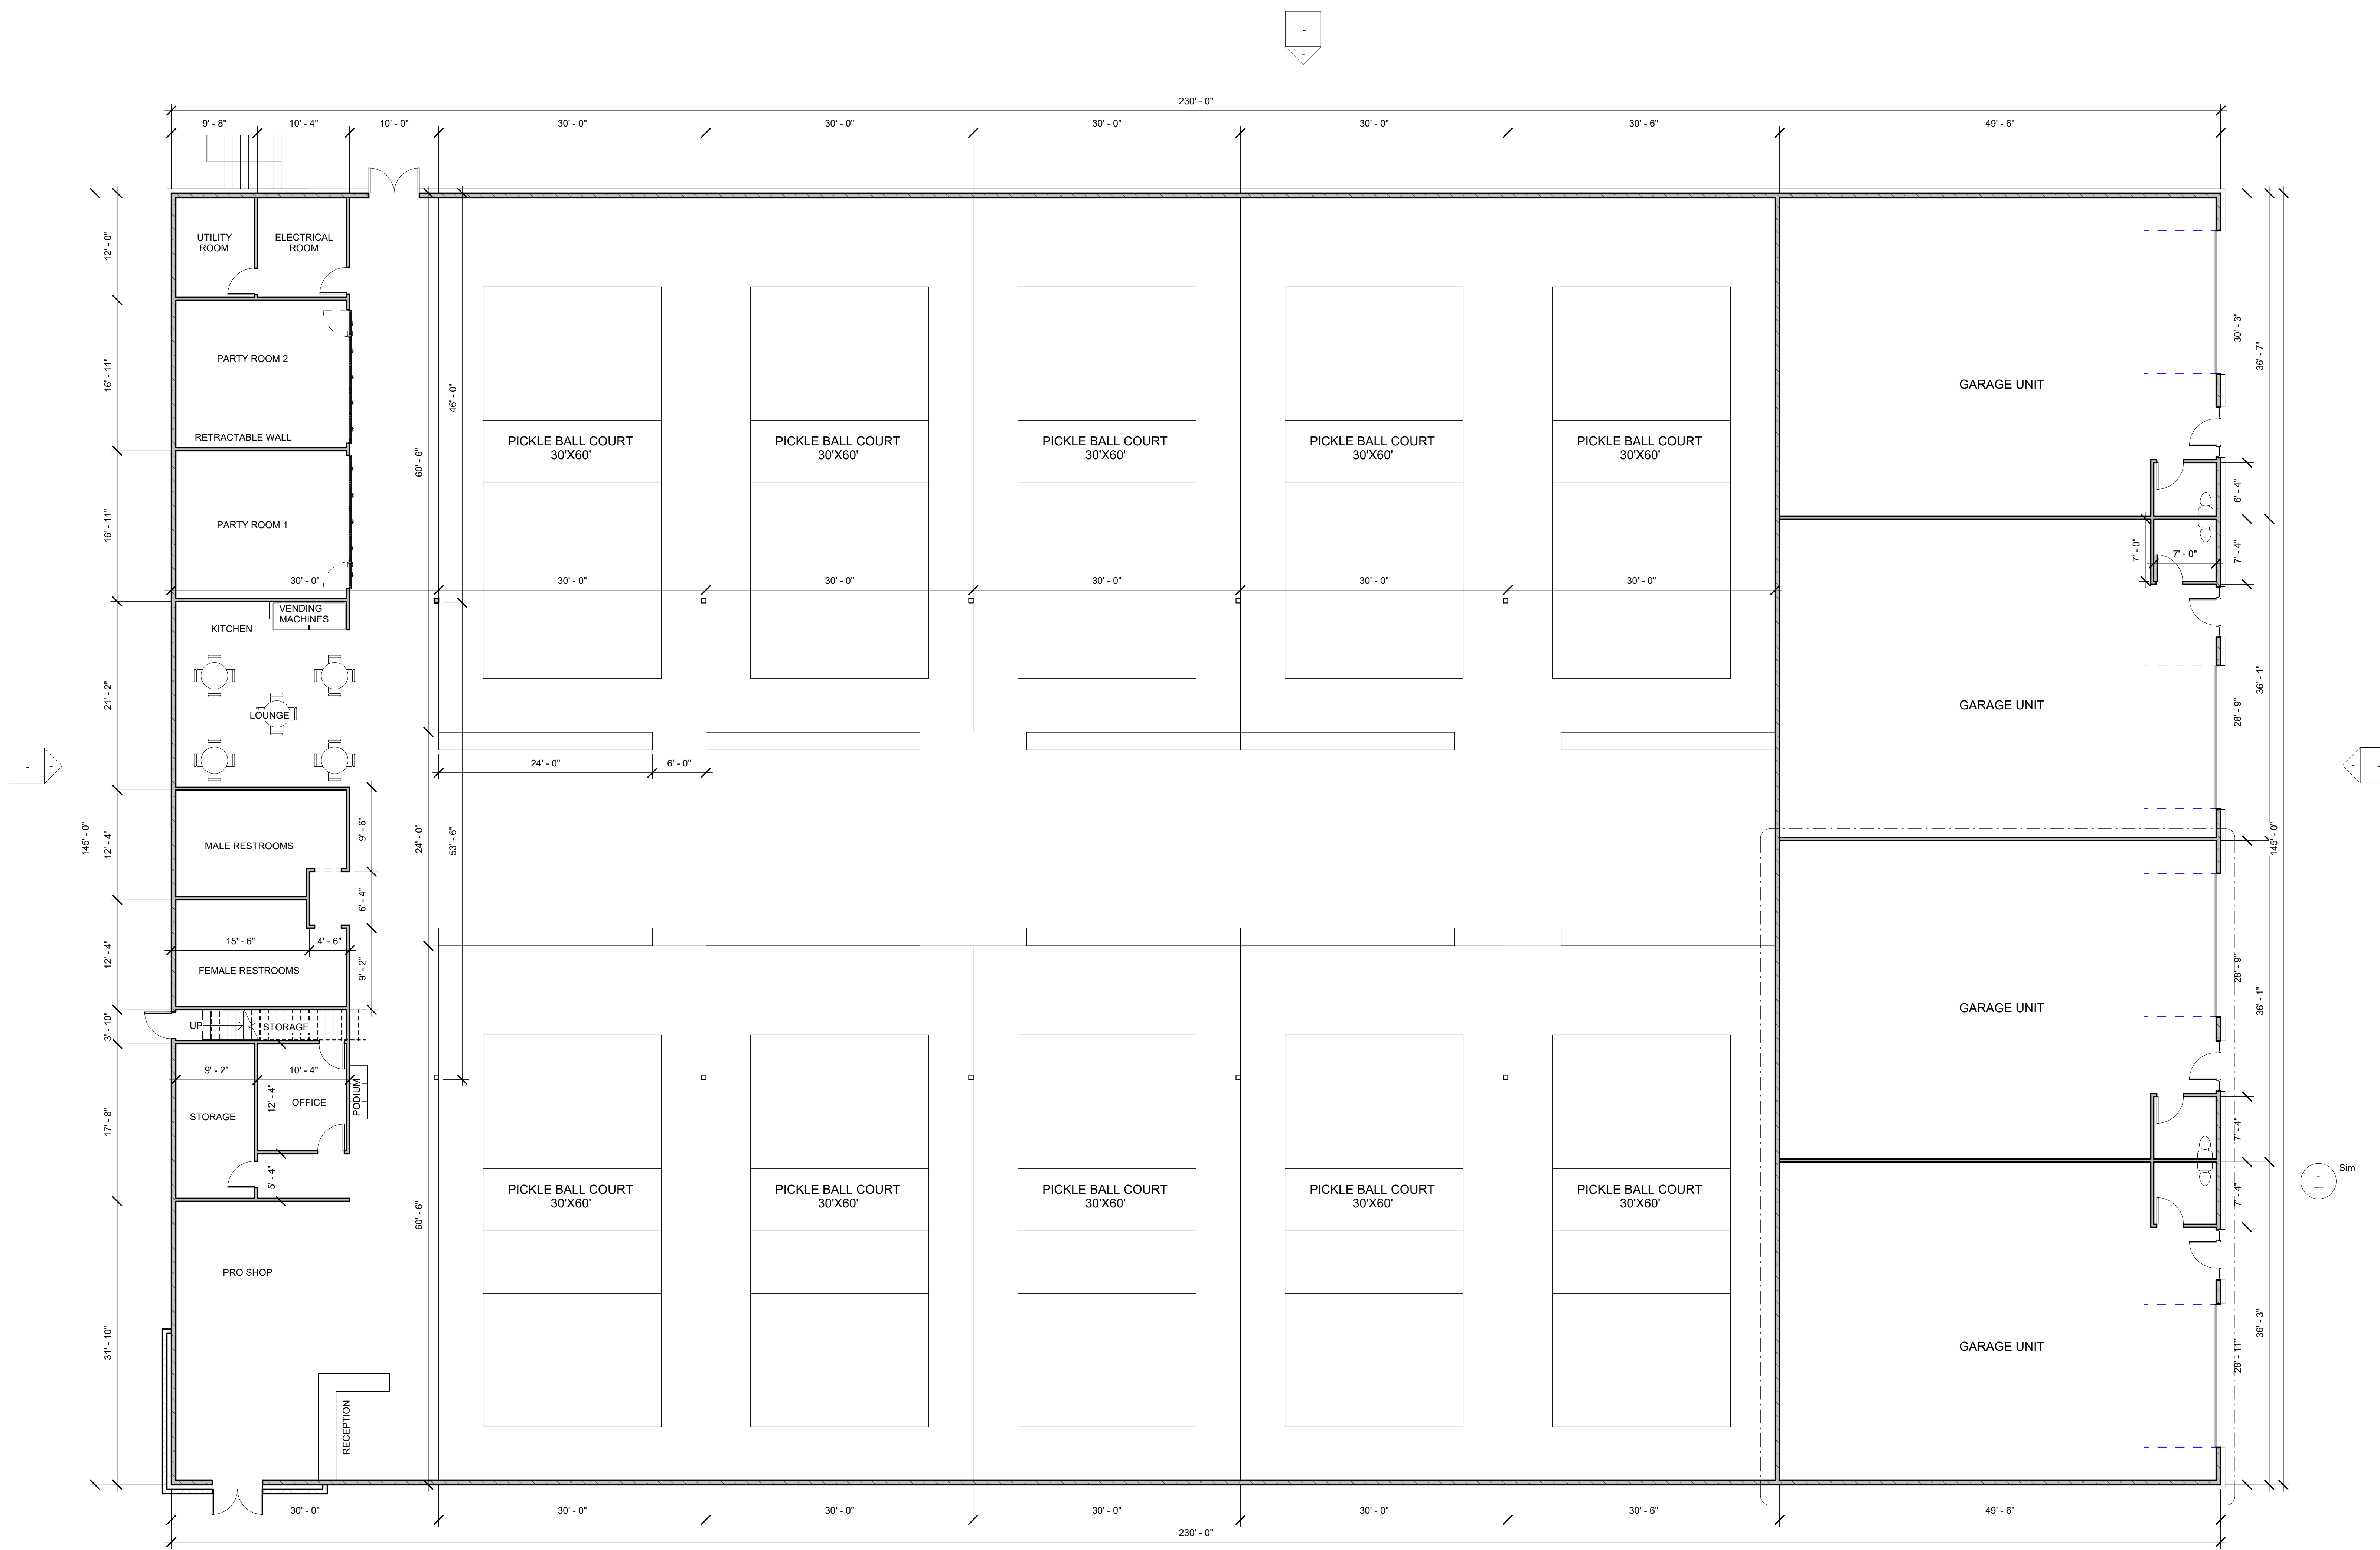

1 OVERALL FIRST FLOOR - FLOOR PLAN
1/8" = 1'-0"