


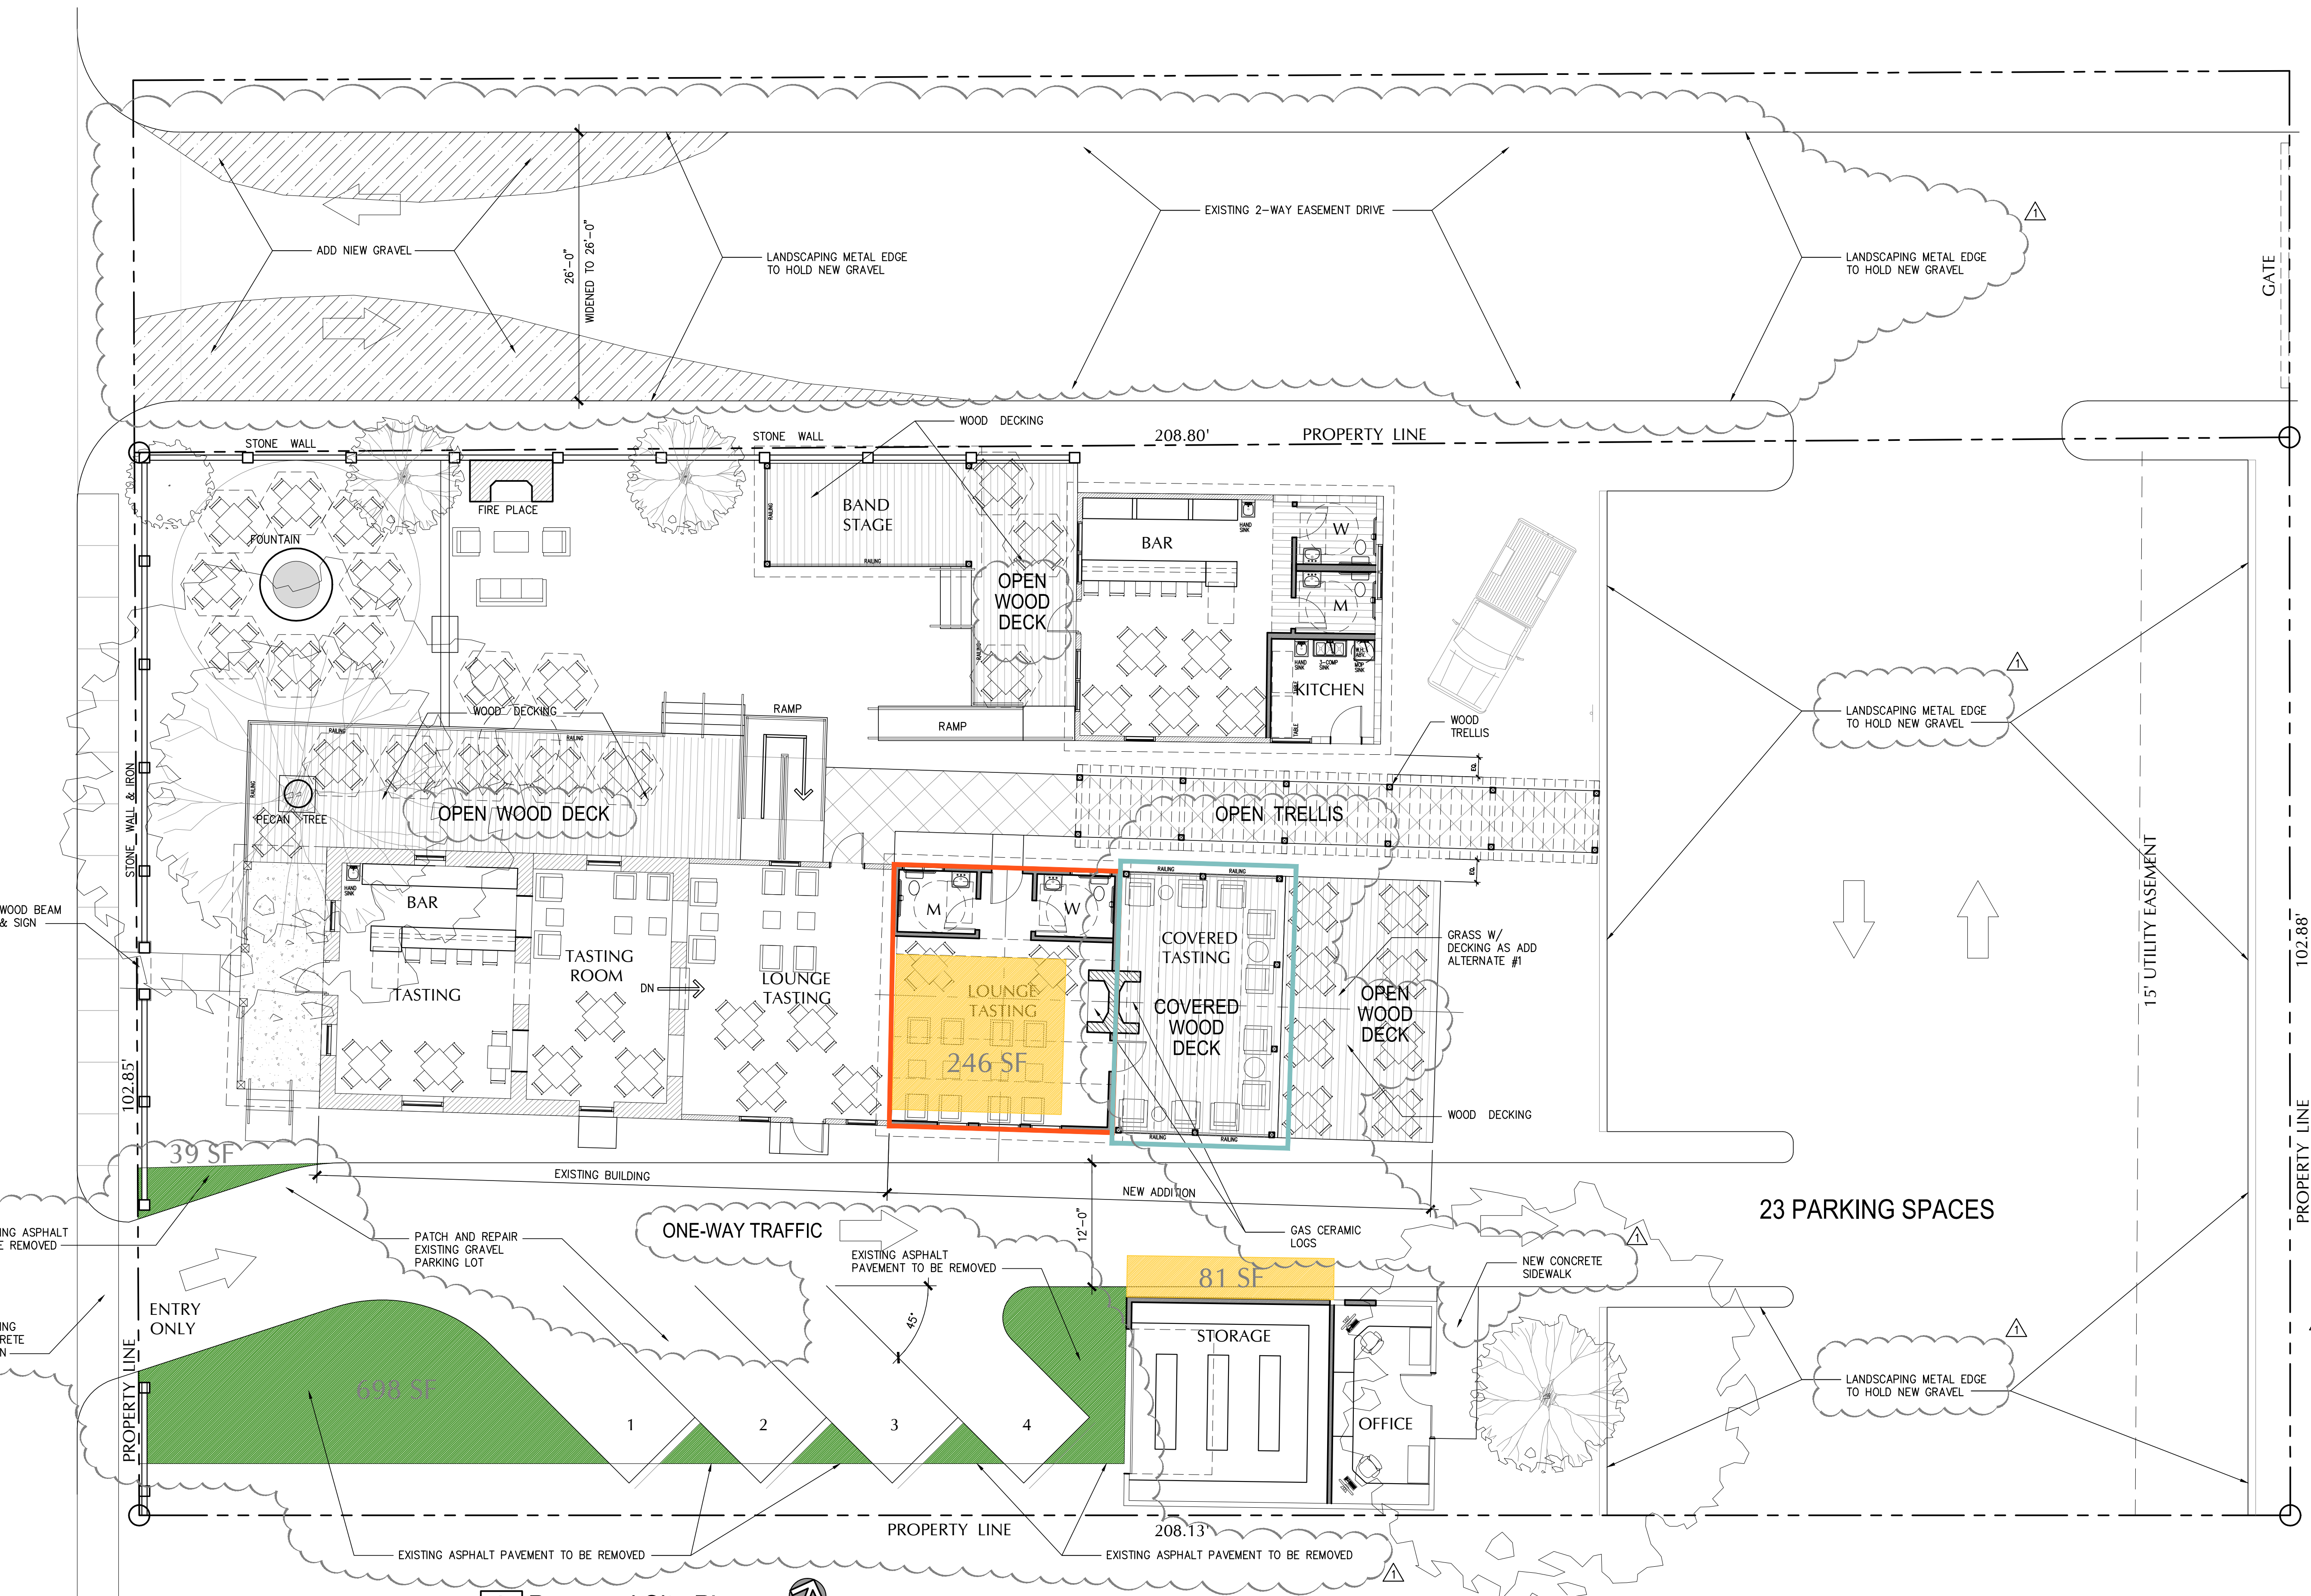

1 Proposed Site Plan


SCALE: 1/8" = 1'-0"



LEGEND



DEMOLISH (EXIST. IMPERVIOUS COVER) PORTION OF EXISTING BUILDING - 327 SF (SEE DEMO. PLAN)

 

EXISTING ASPHALT PAVEMENT TO BE REMOVED FOR NEW LANDSCAPING - 737 SF

TOTAL IMPERVIOUS COVER REMOVED: 1,064 SF




NEW INTERIOR SPACE ADDITION - 541 SF



OUTDOOR COVERED DECK (ROOF ONLY) - 464 SF

TOTAL IMPERVIOUS COVER ADDITION: 1,004 SF

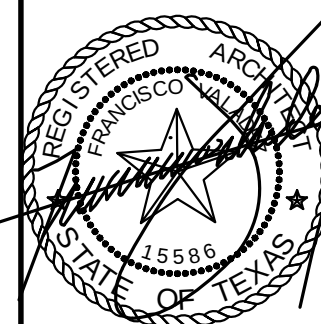

FRANCISCO VALADEZ, ARCHITECT, TX, LIC. - 19866

Planning
Architecture
Interior Design
Graphic Design
Digital Visualization

SA Partnership
ARCHITECTS

www.sapartnership.com
3463 Magic Drive, Ste. 311, San Antonio, TX 78229 Tel: 210.227.2282

SAP

HILL & BACH
CELLARS

Interior Remodel /
Addition

265 N. Main Street,
Boerne, Texas 78006

© SA Partnership. All Rights Reserved. This drawing and its reproductions are the property of SA Partnership and may not be reproduced, published, or used in any way without the written permission of SA Partnership.

JOB NO: 24-026

DRAWN BY: SAP

ISSUE RECORD

NO.	DATE	DESCRIPTION
01	4/4/25	PERMIT SET

REVISION RECORD

NO.	DATE	DESCRIPTION
01	5/9/25	City Comments

SHEET TITLE

Site Plan

SHEET NO.

A1.0

- OF -