




H:\DRAWINGS\KIDIE ACADEMY\TEXAS\KATX22-082 - KIDIE ACADEMY BOERNE, TEXAS\PLANS\KATX22-082-SA-1.DWG JBOYER PLOTTED: 7/19/2022 1:53 PM

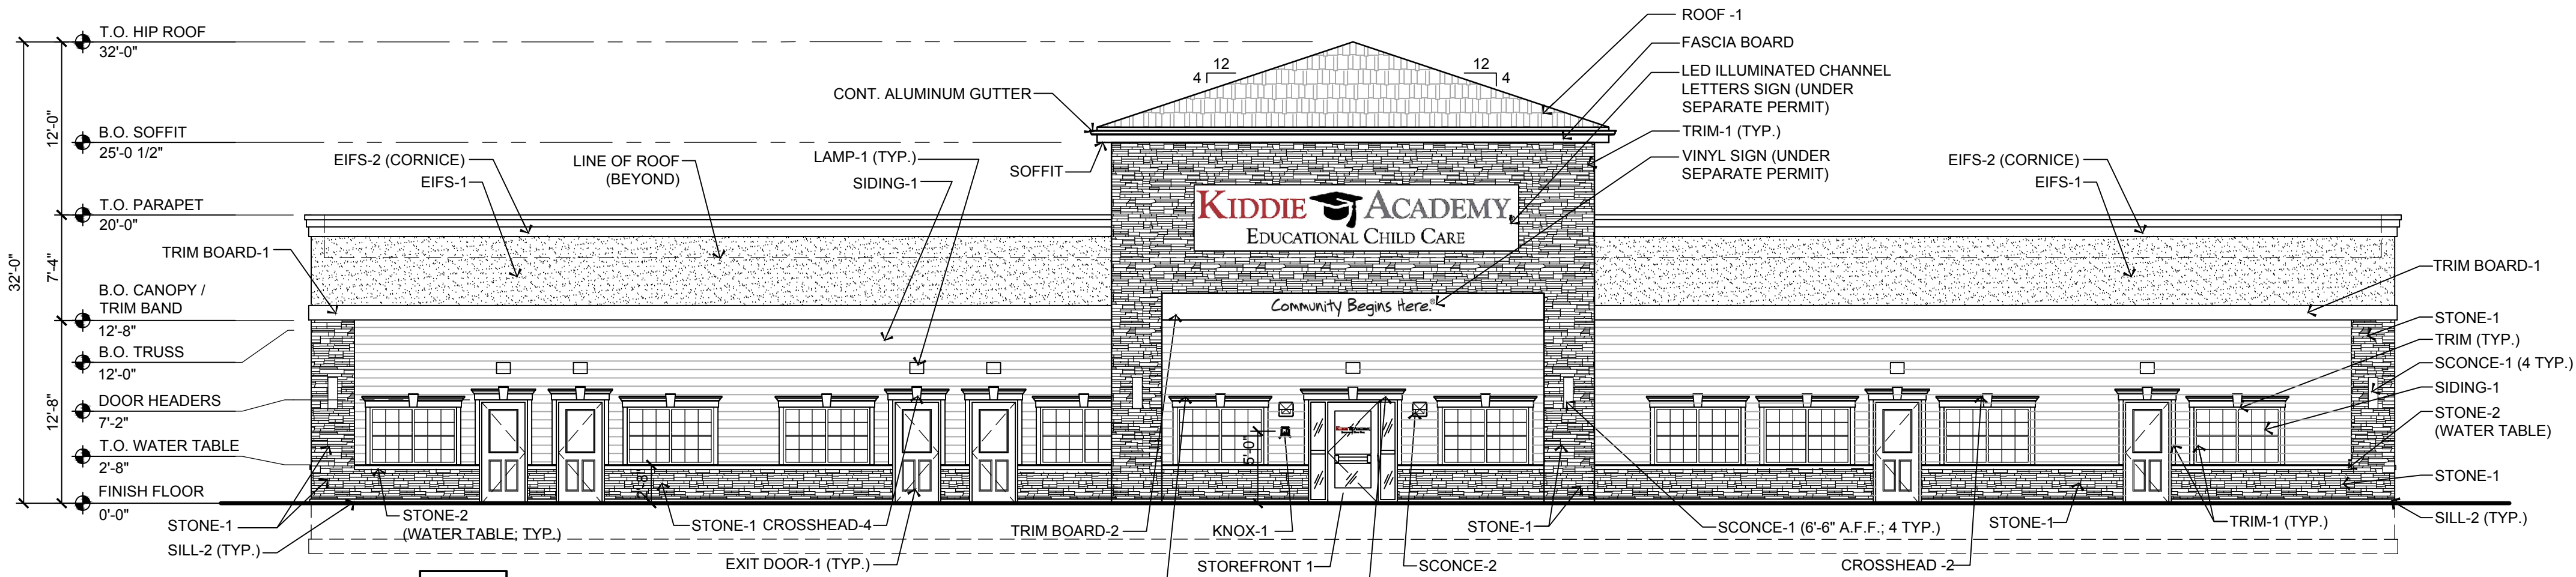


1 EAST ELEVATION
SCALE: 1/8"=1'-0"

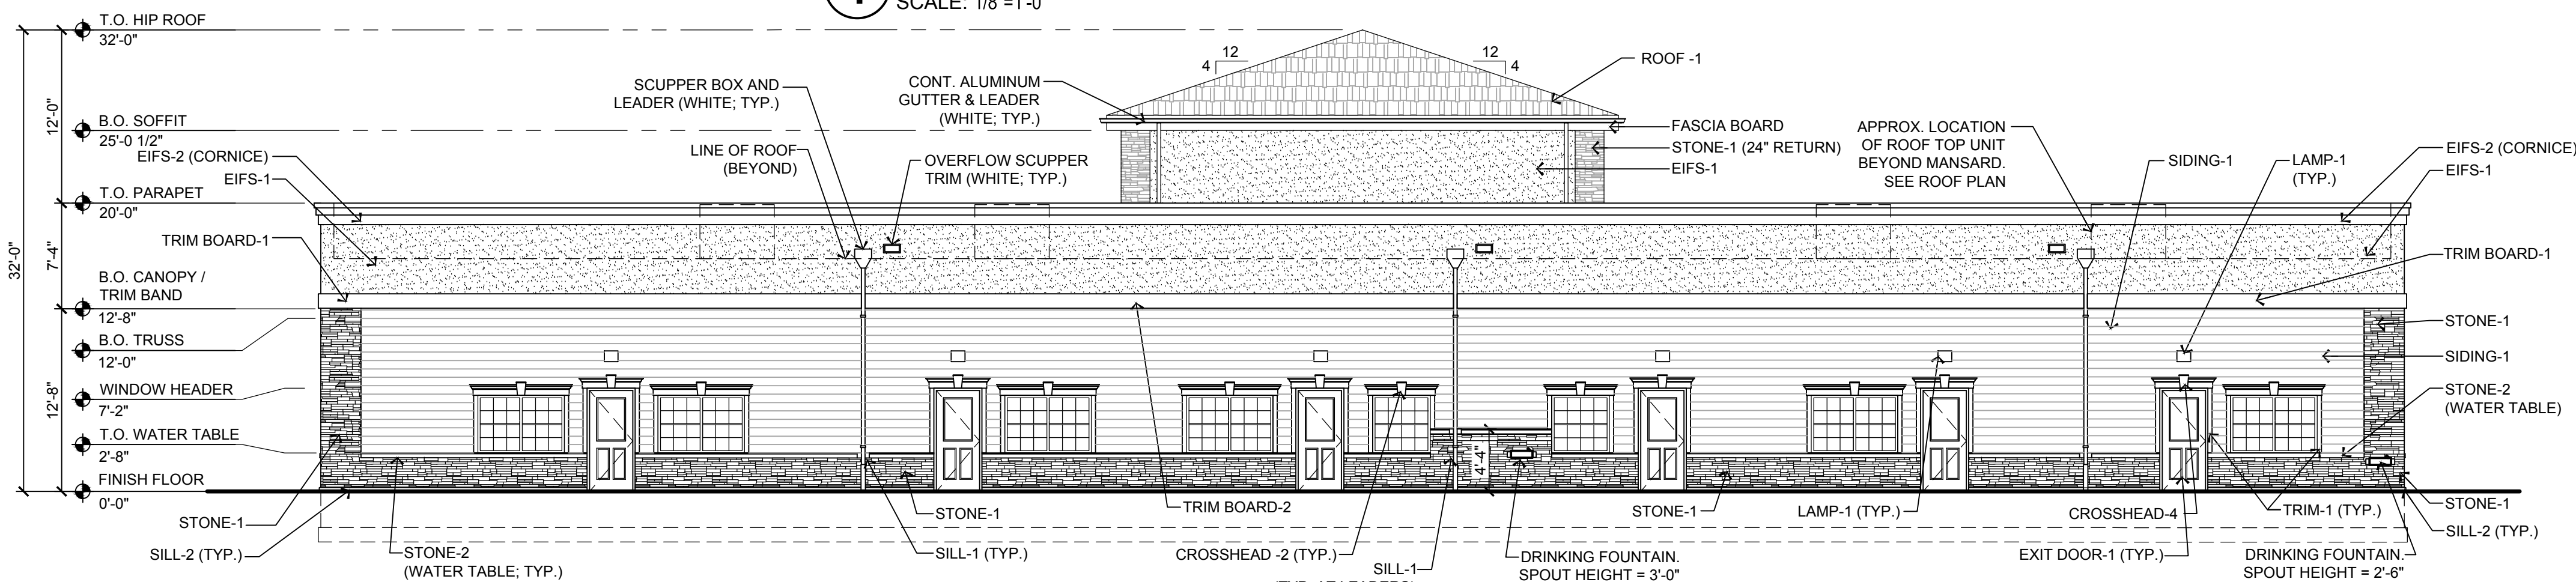

2 WEST ELEVATION
SCALE: 1/8"=1'-0"

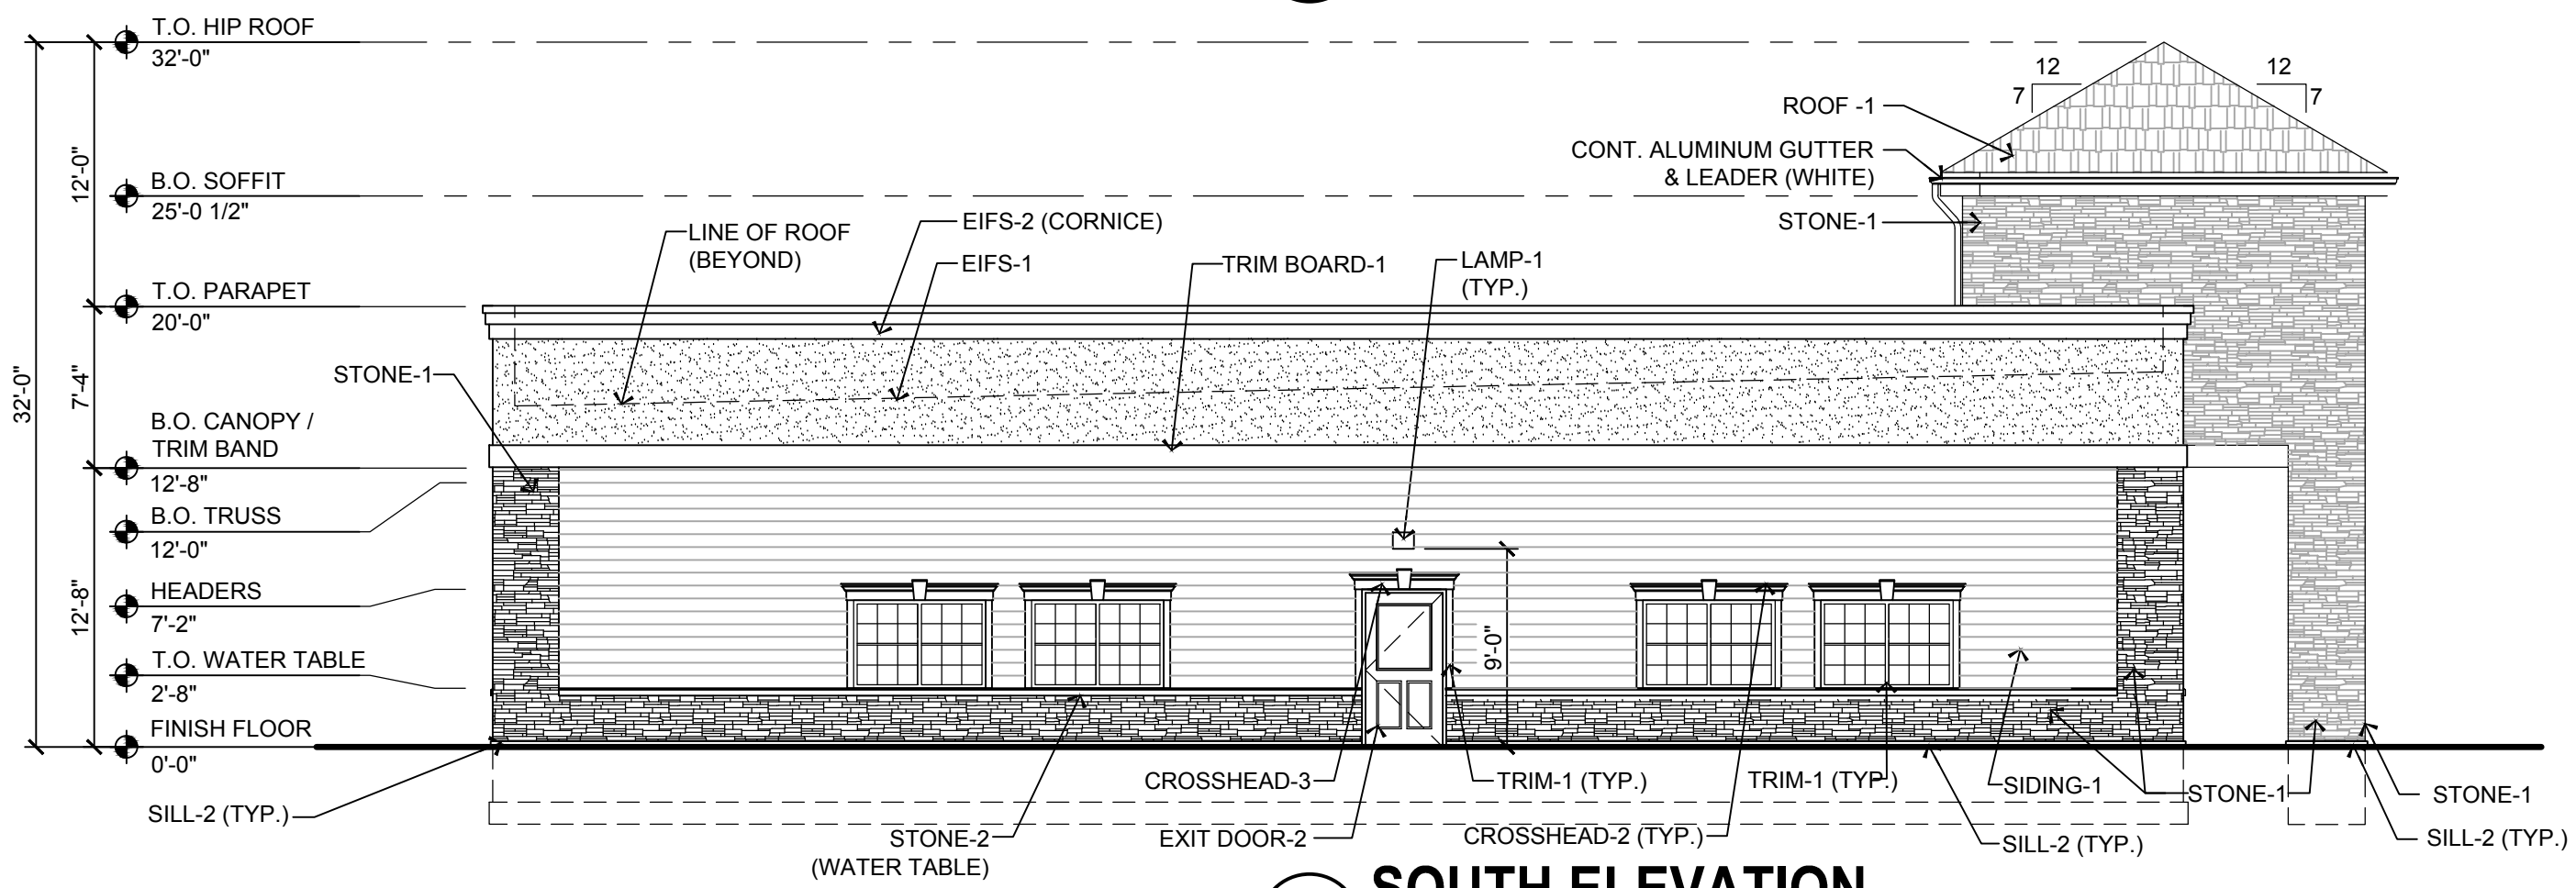

3 SOUTH ELEVATION
SCALE: 1/8"=1'-0"

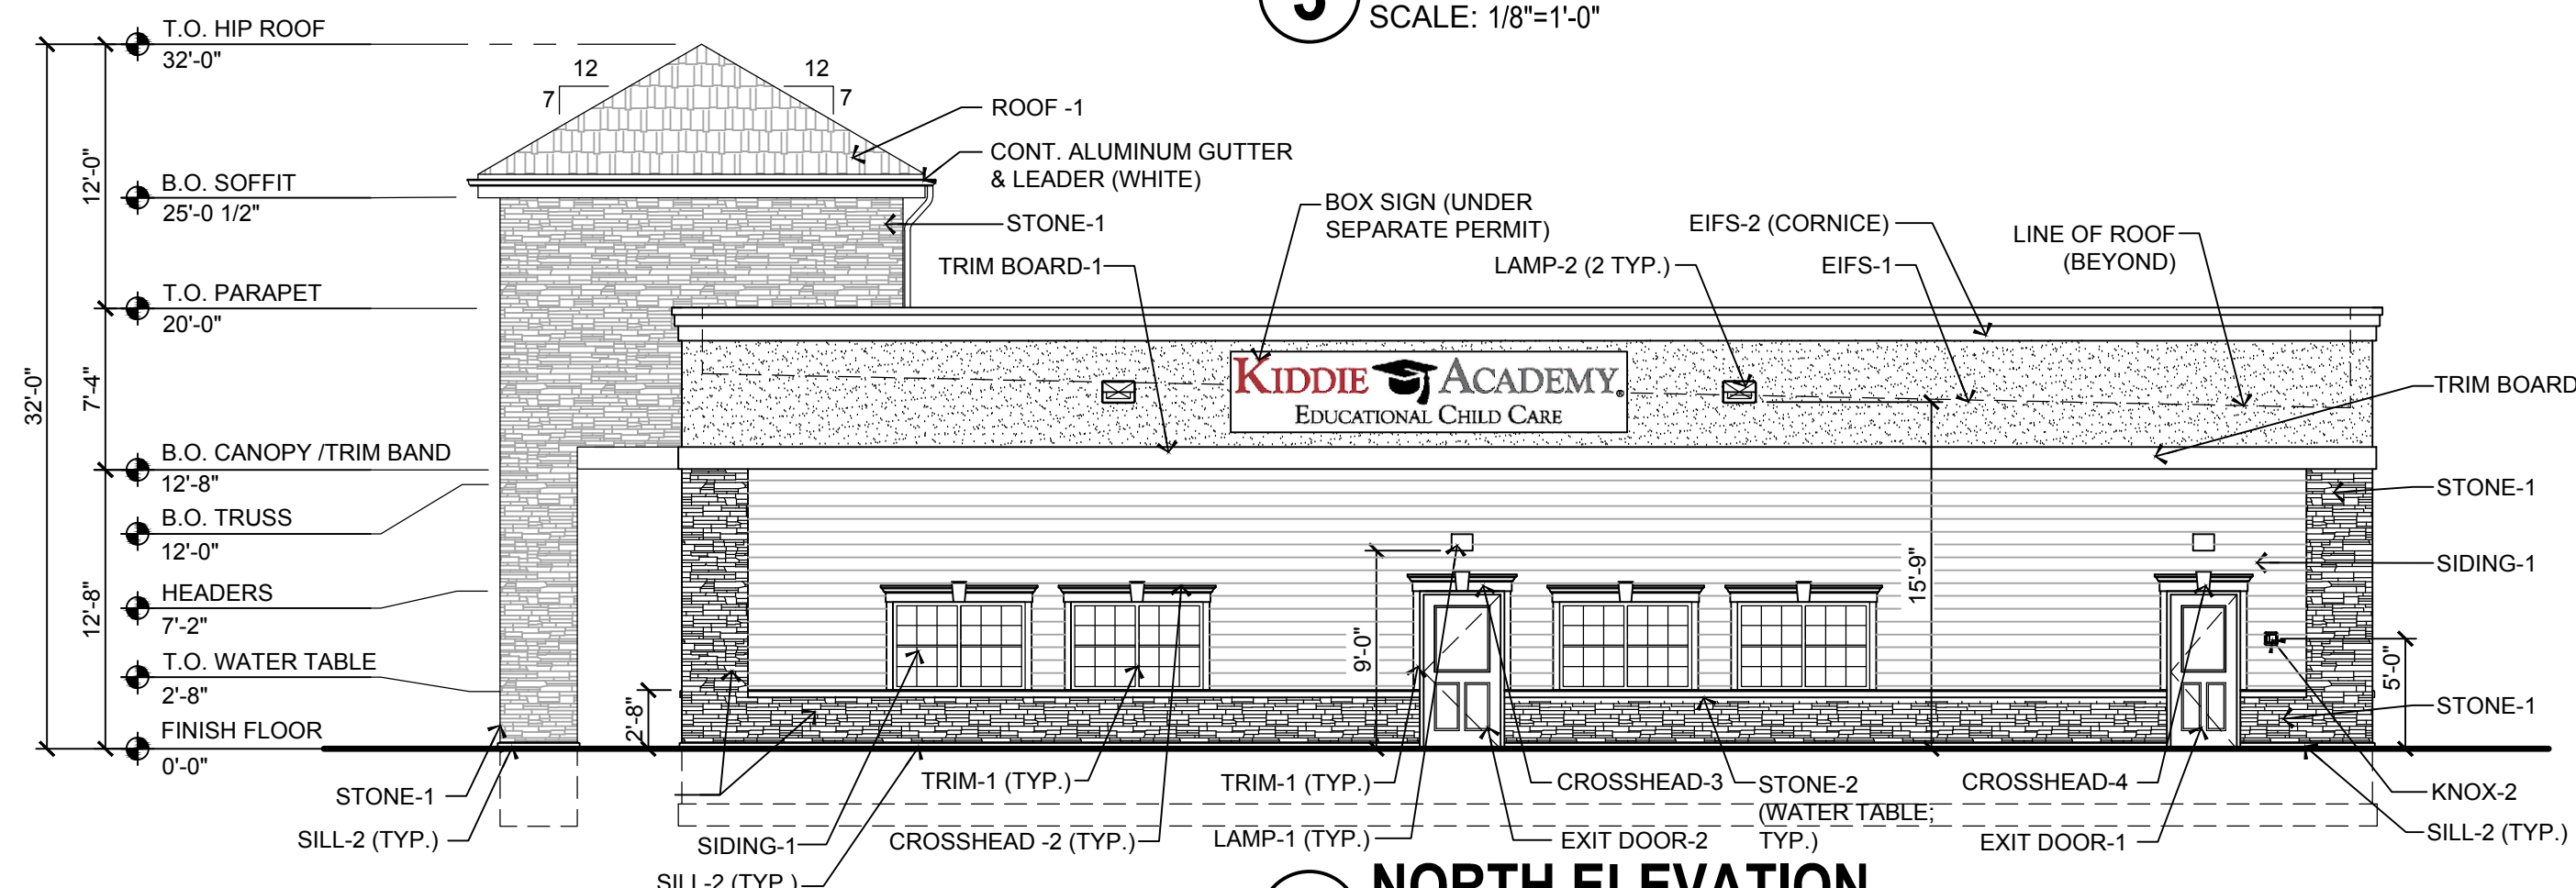

4 NORTH ELEVATION
SCALE: 1/8"=1'-0"

EXTERIOR MATERIAL SCHEDULE			
NAME	MANUFACTURER	TYPE / SIZE	FINISH / COLOR
SIDING-1	JAMES HARDIE	HARDIE LAP SIDING	FINISH: SELECT CEDARMILL COLOR: COBBLESTONE
FASCIA BOARD	JAMES HARDIE	HARDIE TRIM BOARD (11.25" W x 5/4")	FINISH: SMOOTH COLOR: COBBLESTONE
TRIM BOARD-1	JAMES HARDIE	HARDIE TRIM BOARD (11.25" W x 5/4")	FINISH: SMOOTH COLOR: COBBLESTONE
TRIM BOARD-2	JAMES HARDIE	HARDIE PANEL (24" WIDE x 1" THICK; CONCEALED FASTENERS)	FINISH: SMOOTH COLOR: COBBLESTONE
TRIM-1 (TYP.)	JAMES HARDIE	HARDIE TRIM BOARD (3 5/8" W x 5/4")	FINISH: SMOOTH COLOR: COBBLESTONE
TRIM-2	JAMES HARDIE	HARDIE TRIM (7 1/4" W x 5/4")	FINISH: SMOOTH COLOR: COBBLESTONE
SOFFIT (TYP.)	JAMES HARDIE	HARDIE SOFFIT (VENTED)	FINISH: SMOOTH COLOR: COBBLESTONE
EIFS-1	DRYVIT	SANDPEBBLE FINISH	COLOR: OYSTER SHELL (456)
EIFS-2	DRYVIT	SANDPEBBLE FINISH	COLOR: SUPER WHITE (101)
CROSSHEAD-1 (AT STOREFRONT-1 & ADJ. WINDOWS)	FYPON	WIDTH 82", HEIGHT: 9" PRODUCT: WCH82X9K W/ INTEGRAL KEYSTONE	FINISH: SMOOTH COLOR: TAN
CROSSHEAD-2 (AT TYP. WINDOWS)	FYPON	WIDTH 56", HEIGHT: 9" PRODUCT: WCH56X9K W/ INTEGRAL KEYSTONE	FINISH: SMOOTH COLOR: TAN
CROSSHEAD-3 (AT EXIT DOOR-2)	FYPON	WIDTH 54", HEIGHT: 9" PRODUCT: WCH54X9K W/ INTEGRAL KEYSTONE	FINISH: SMOOTH COLOR: TAN
CROSSHEAD-4 (AT EXIT DOOR-1)	FYPON	WIDTH 48", HEIGHT: 9" PRODUCT: WCH48X9K W/ INTEGRAL KEYSTONE	FINISH: SMOOTH COLOR: TAN
STONE-1	ELDORADO STONE	STACKED STONE	COLOR: CASTAWAY
STONE-2	MODERN PRECAST	WATER TABLE 3 1/2" X 3 1/2" WITH CHAMFER EDGE	COLOR: BEIGE
SILL-1 (AT LEADERS)	MODERN PRECAST	CUSTOM SILL 3 1/2" H x 9 5/8" W	COLOR: BEIGE
SILL-2 (AT EXTERIOR WALL BASE)	MODERN PRECAST	CUSTOM SILL 3 1/2" H x 2 1/2" W WITH 3/8" CHAMFER	COLOR: BEIGE
STOREFRONT-1 EXIT DOOR-1 EXIT DOOR-2	KAWNEER	TRIFAB 350 / 451T 3'-0"x7'-0"; PER DOOR SCHEDULE 3'-6"x7'-0"; PER DOOR SCHEDULE	COLOR: DARK BRONZE COLOR: DARK BRONZE COLOR: DARK BRONZE
WINDOW	SIMONTON	CLEAR, TEMPERED GLAZING	COLOR: DARK BRONZE
ROOF-1	GAF - TIMBERLINE	ULTRA HD SHINGLES	COLOR: DRIFTWOOD 30 YEAR WARRANTY
SCONCE-1 SCONCE-2 LAMP-1 LAMP-2		REF. LIGHTING SCHEDULE REF. LIGHTING SCHEDULE REF. LIGHTING SCHEDULE REF. LIGHTING SCHEDULE	COLOR: DARK BRONZE COLOR: DARK BRONZE COLOR: DARK BRONZE COLOR: DARK BRONZE
KNOX-1	KNOX BOX	3200 SERIES W/ RECESSED MOUNT FLANGE, HINGE DOOR, & TAMPER SWITCH	SEE NOTE 1
KNOX-2	KNOX BOX	1650 SERIES W/ RECESSED MOUNT FLANGE, HINGE DOOR, & TAMPER SWITCH	SEE NOTE 1

- G.C. SHALL VERIFY KNOX BOX MODEL(S) AND LOCATION(S) WITH AUTHORITY HAVING JURISDICTION PRIOR TO ORDERING AND INSTALLATION.
- ALL GLASS SHALL BE CLEAR, TEMPERED SAFETY GLAZING. REF. DOOR AND WINDOW SCHEDULES.



GAF SHINGLES - DRIFTWOOD



DRYVIT - SUPER WHITE



DRYVIT - OYSTER SHELL




WINDOWS/DOORS - DARK BRONZE



HARDIE SIDING - COBBLESTONE



ELDORADO STONE - ALDERWOOD

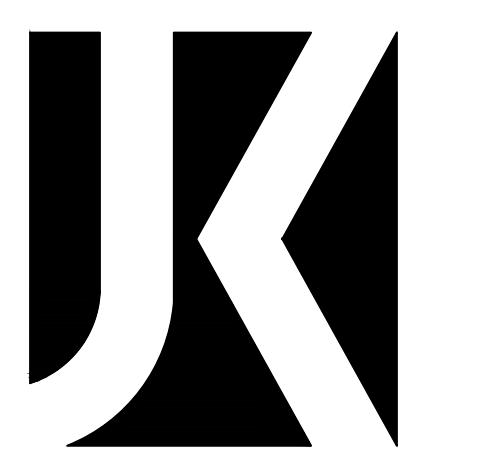

Jarmel Kizel
ARCHITECTS AND ENGINEERS INC.

42 OKNER PARKWAY
LIVINGSTON, NEW JERSEY 07039
TEL: 973-994-9669
FAX: 973-994-4069

www.jarmelkizel.com

Architecture
Engineering
Interior Design
Implementation Services

TX State Board Of Architects Authorization No. B83599
TX State Board Of Engineers & Land Surveyors Authorization No. F 20967

ISSUE

NO.	DATE	DESCRIPTION	INT.
-----	------	-------------	------

REVISION

NO.	DATE	DESCRIPTION	INT.
-----	------	-------------	------

PRINCIPALS

MATTHEW B. JARMEL, AIA, MBA
RICHARD A. JARMEL, PE

IRWIN H. KIZEL, AIA, PP
GERARD P. GESARIO, PE

ANNA KHARINA, AIA
FREDERICK KINCAD, AIA

DAVID L. LESSENE, RA
KAROLINA PODKONOWICZ, AIA

MICHAEL D. SANBUEWENTURA, PE
CHERYL SCHWEIGER, AIA

MICHAEL J. VORLAND, AIA

Project:
**KIDIE ACADEMY
WOODMONT PROPERTIES**
12 HERFF ROAD
BOERNE, TX

Project Number: **KATX22-082** Scale: **AS NOTED**

Drawn By: **JDB** Approved By: **MBJ**

Drawing Name:

EXTERIOR
ELEVATIONS

Drawing Number:

SA-1.1

Initial Date: 07/19/22

ARCHITECT OF RECORD

MATTHEW B. JARMEL, AIA, MBA
TX LIC 20992 EXP. 10/31/22