



X:\Franklin Development\Boerne Drawings\Architecture\Elevations All.dwg

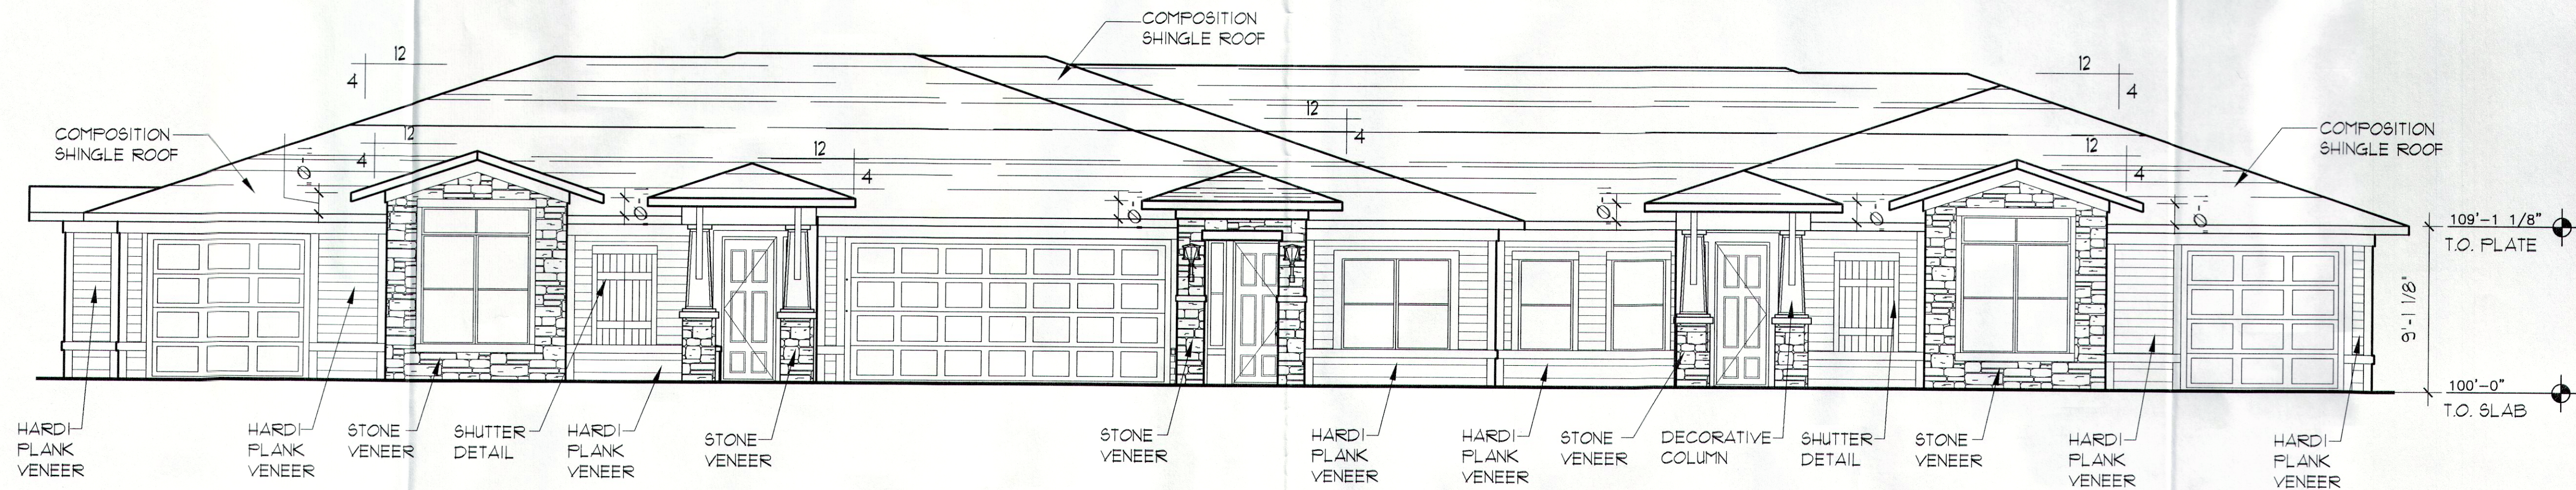

1 VILLA #1 FRONT ELEVATION
SCALE 3/16" = 1'-0"

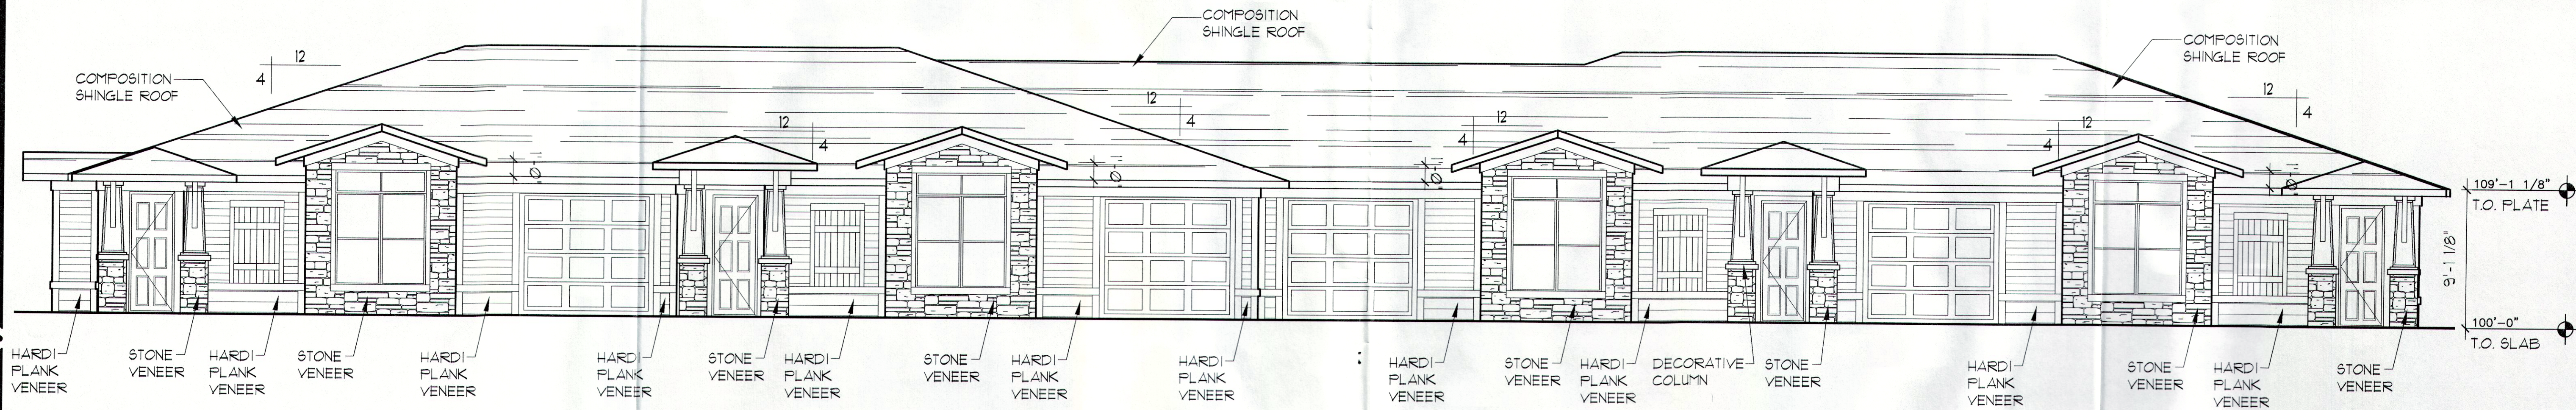

2 VILLA #2 FRONT ELEVATION
SCALE 3/16" = 1'-0"

Franklin Park at Boerne

BOERNE, TEXAS

ARRIVE
ARCHITECTURE GROUP
Architecture
Planning
Project Management
2344 Highway 121 - Suite 100 - Boerne, Texas 78021 - www.ArriveAG.com
PH 817.514.0584 - FX 817.514.0594

SEAL

REVISION	
1	
2	
3	
4	
5	
6	
7	
DRAWN BY: AAG	CHECKED BY: JMT
PLOT DATE:	REV. DATE:
SUBMITTAL DATE: 2015	PROJECT NUMBER:
ISSUED FOR: REVIEW	SHEET NO.:
SCALE: AS NOTED	