



HILL & BACH CELLARS
BOERNE, TEXAS



Hill & Bach
CELLARS

HILL & BACH CELLARS

BOERNE, TEXAS




Hill & Bach
CELLARS

HILL & BACH CELLARS


BOERNE, TEXAS

02.04.2026


SAP
ARCHITECTS
INTERIORS
PLANNING
GRAPHICS

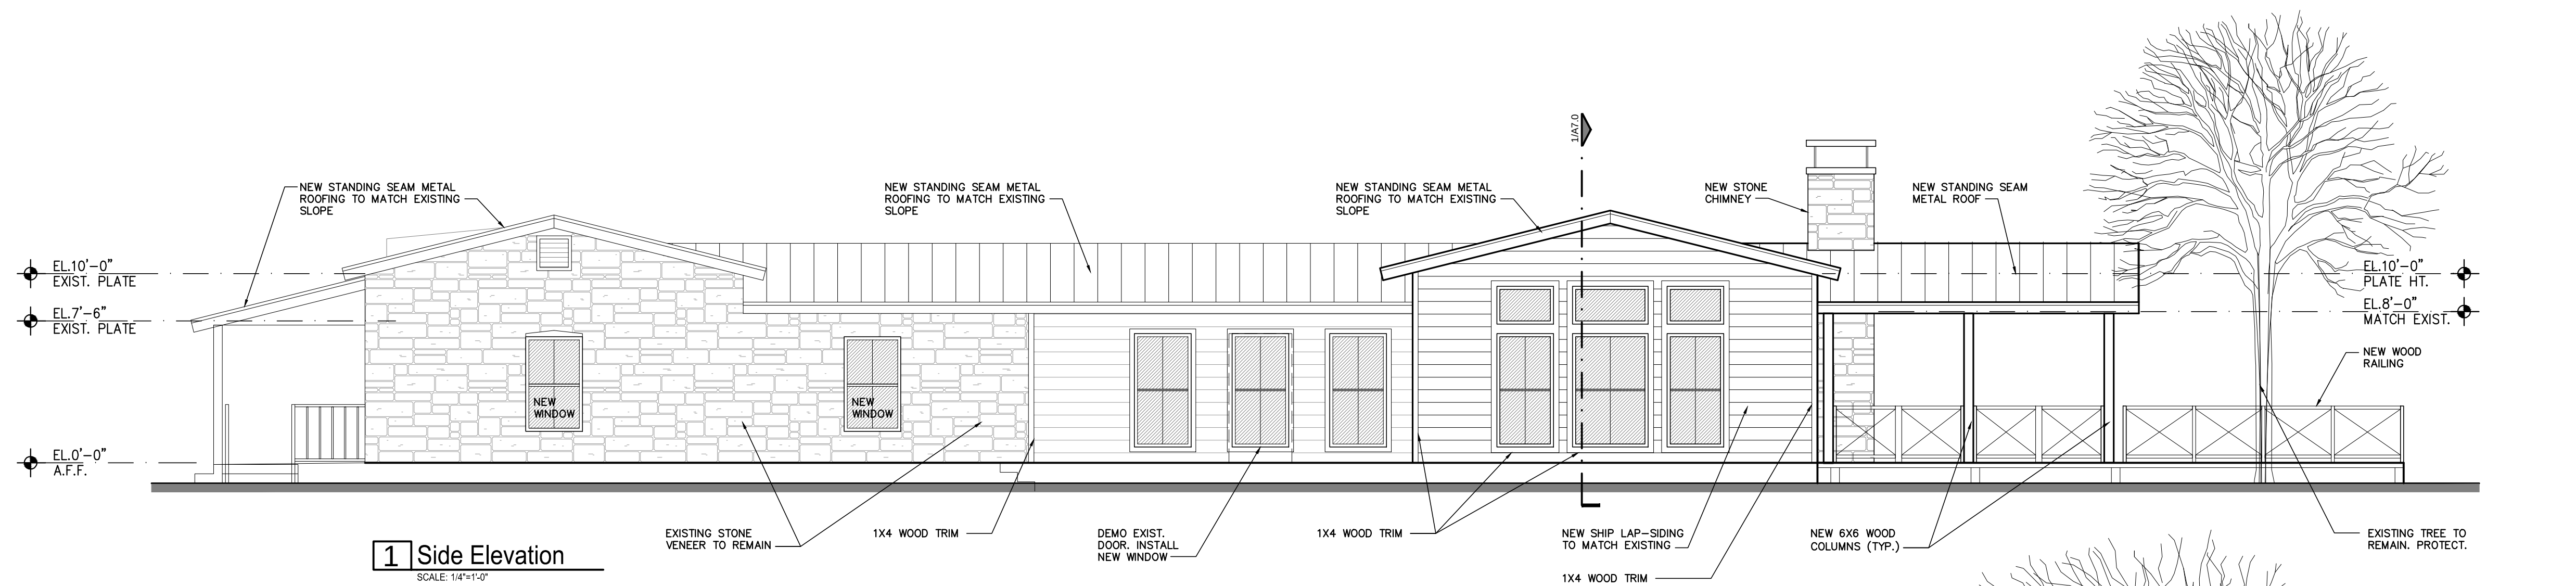


1 Side Elevation
SCALE: 1/4"=1'-0"

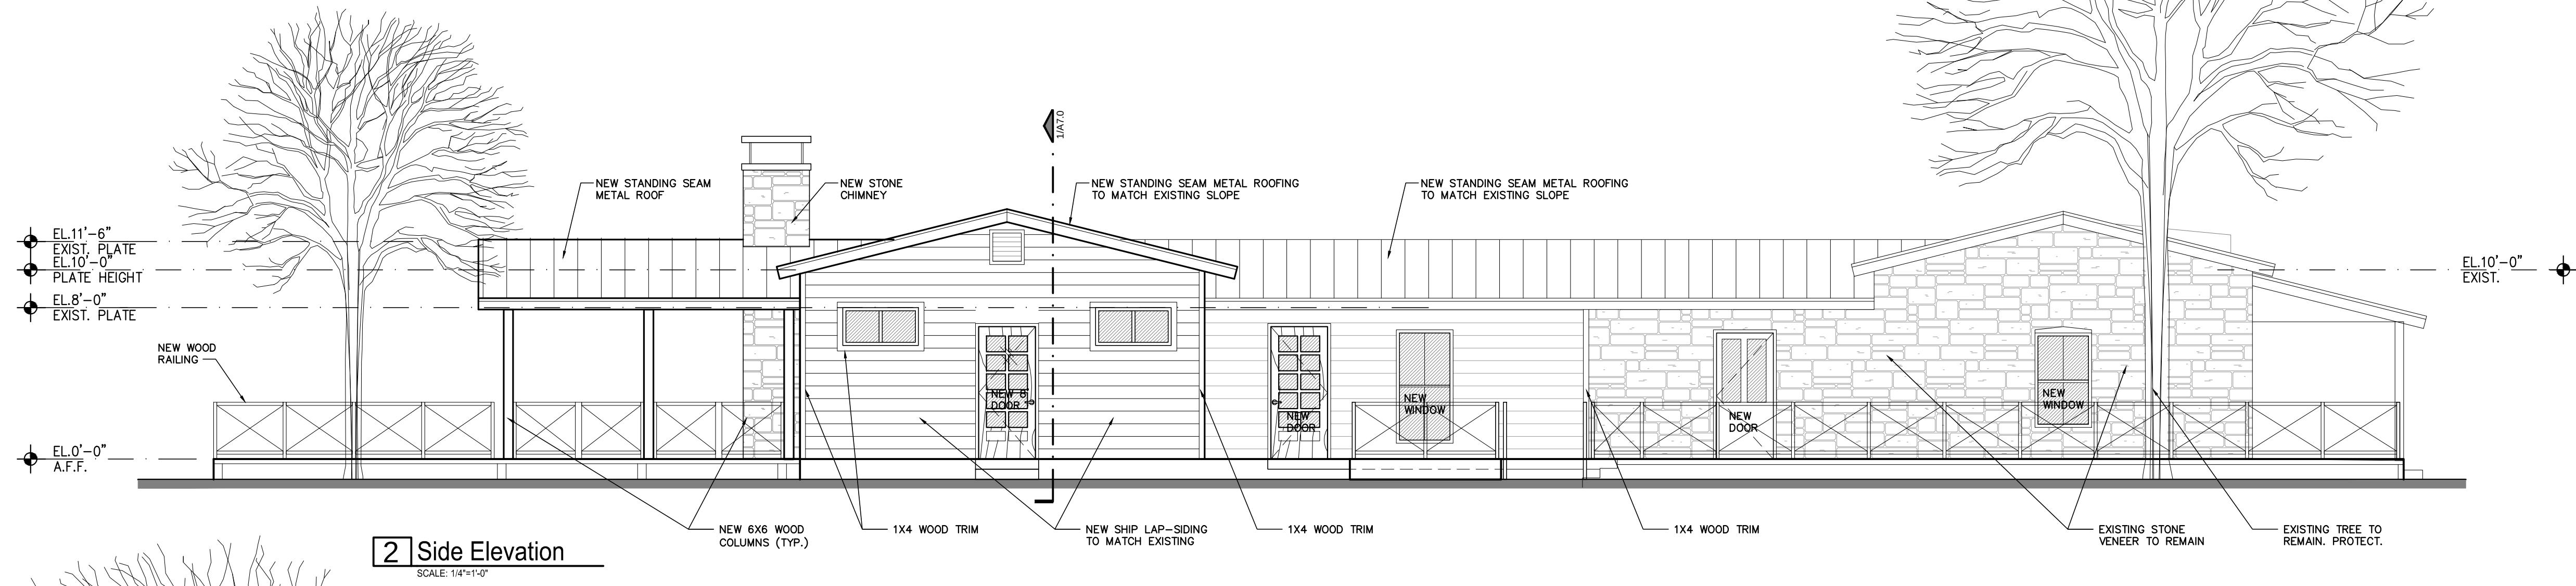

2 Side Elevation
SCALE: 1/4"=1'-0"

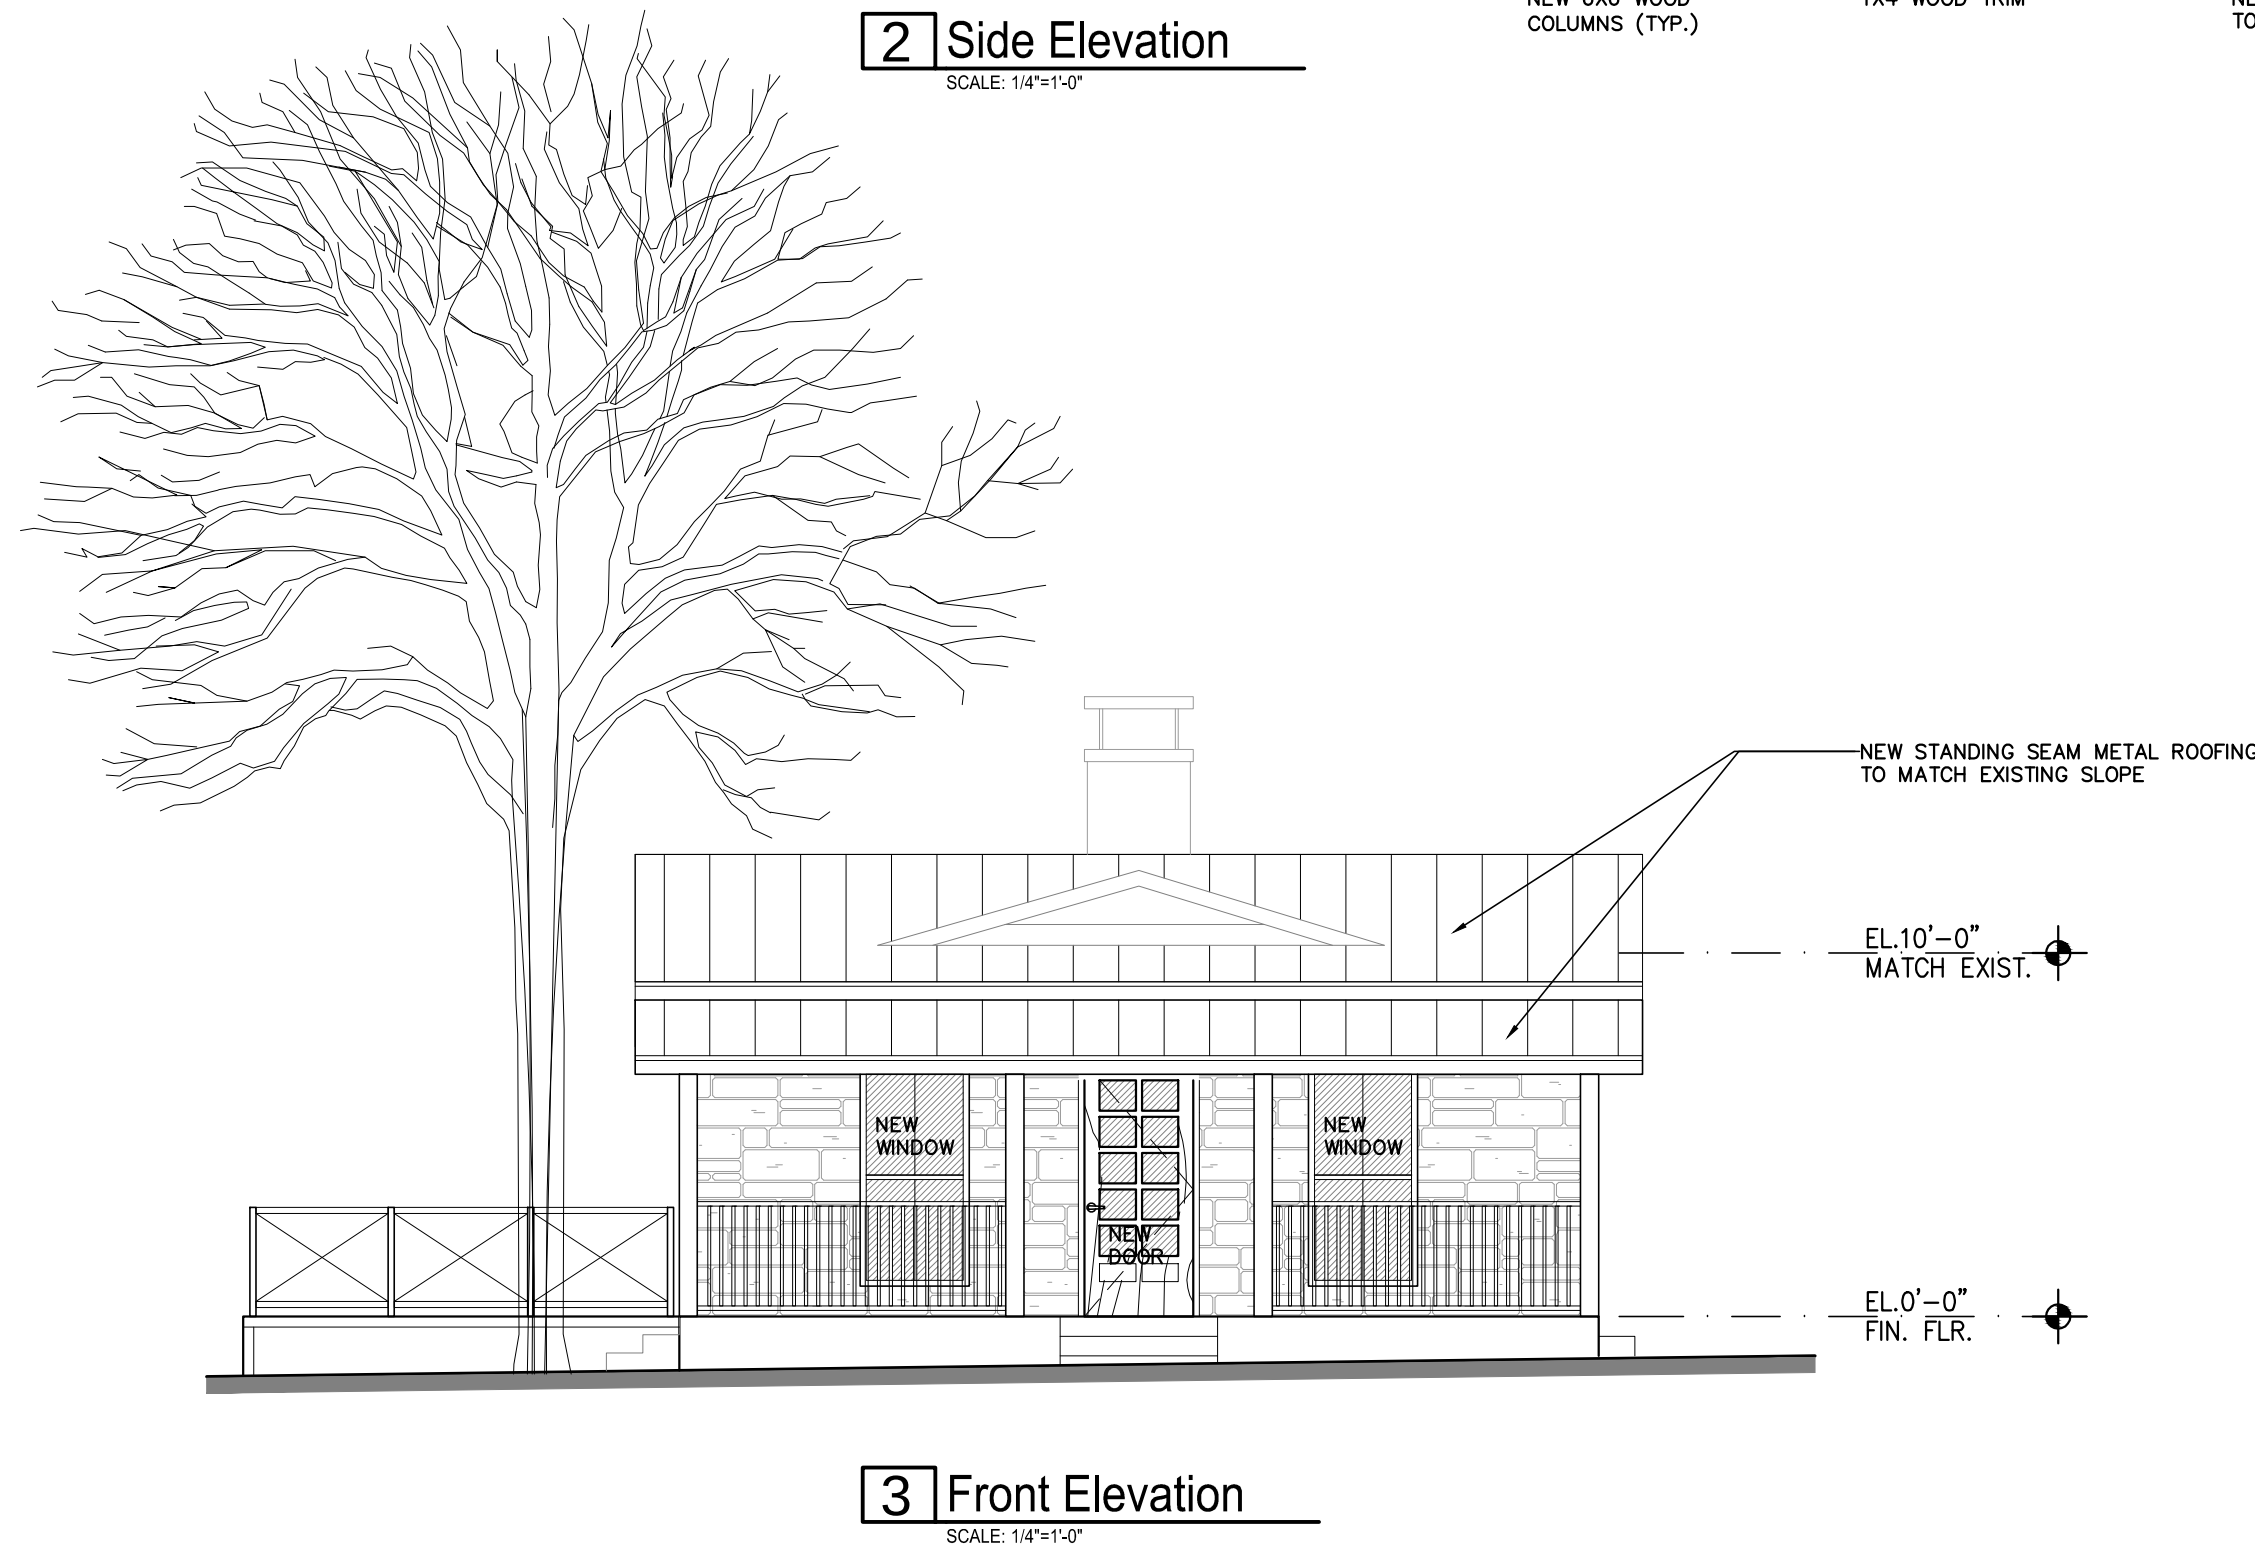

3 Front Elevation
SCALE: 1/4"=1'-0"

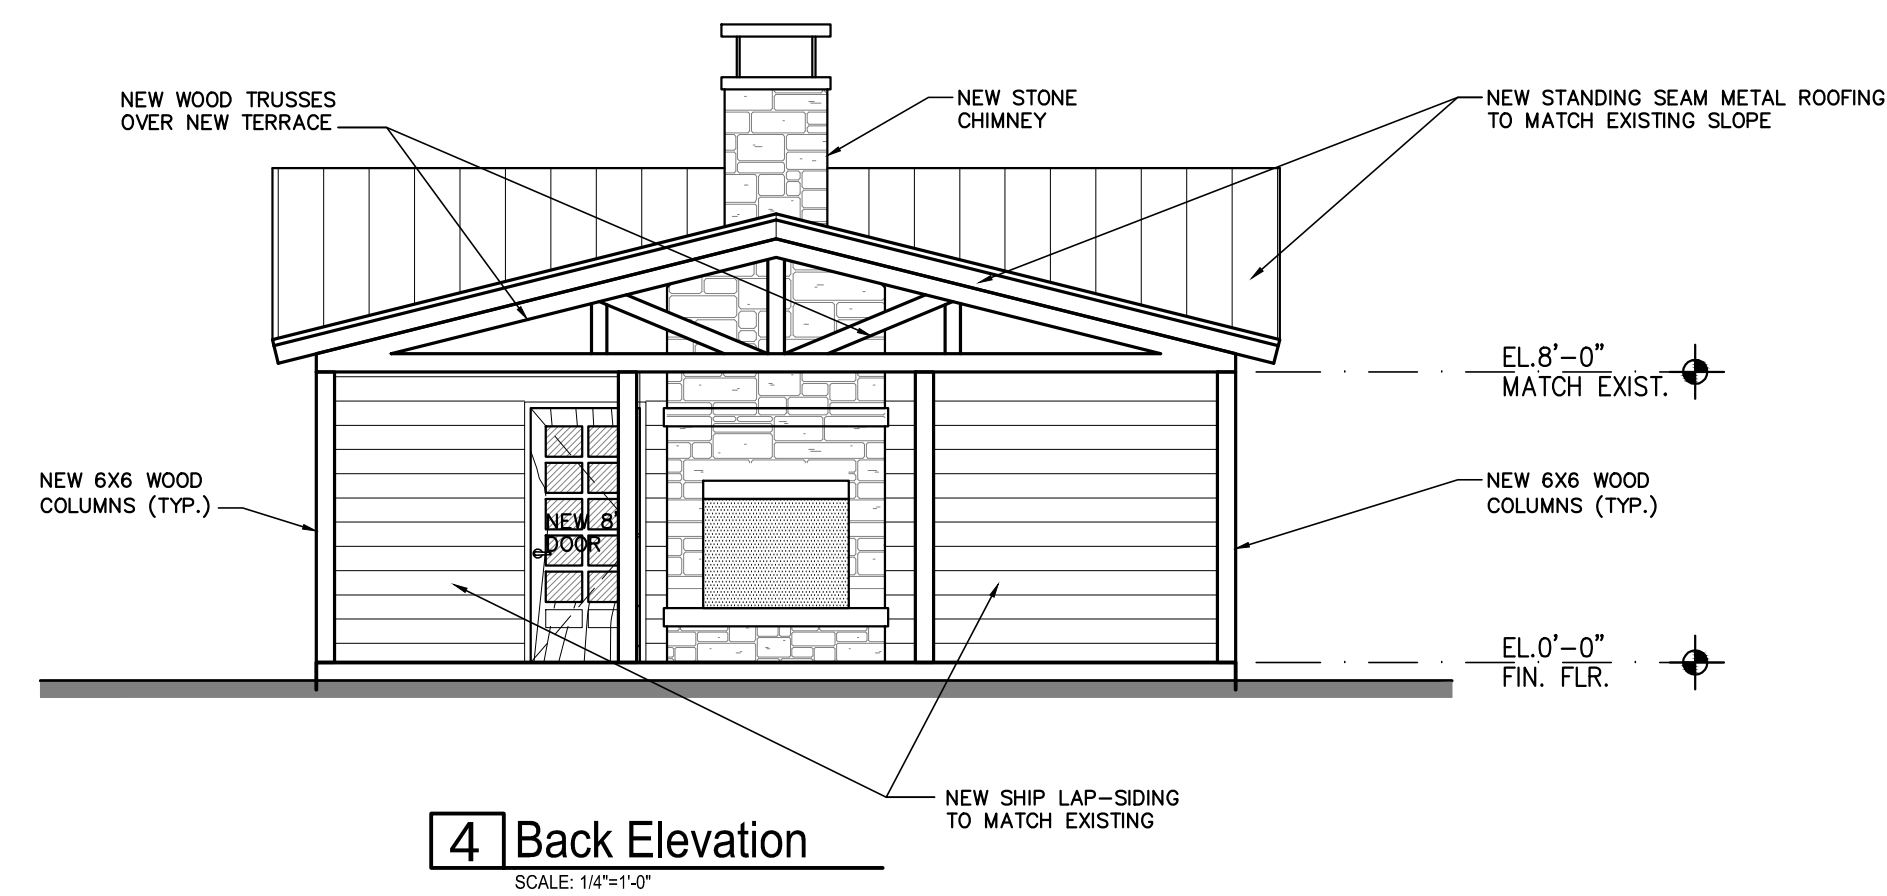

4 Back Elevation
SCALE: 1/4"=1'-0"

HILL & BACH CELLARS

Interior Remodel /
Addition

265 N. Main Street,
Boerne, Texas 78006

© SA Partnership, All Rights Reserved. This drawing and its reproductions are the property of SA Partnership and may not be reproduced, published, or used in any way without the written permission of SA Partnership.


JOB NO: 24-026
DRAWN BY: SAP

ISSUE RECORD		
NO.	DATE	DESCRIPTION
01	4/4/25	PERMIT SET


REVISION RECORD		
NO.	DATE	DESCRIPTION
01	5/9/25	City Comments

SHEET TITLE
Exterior Elevations


SHEET NO.

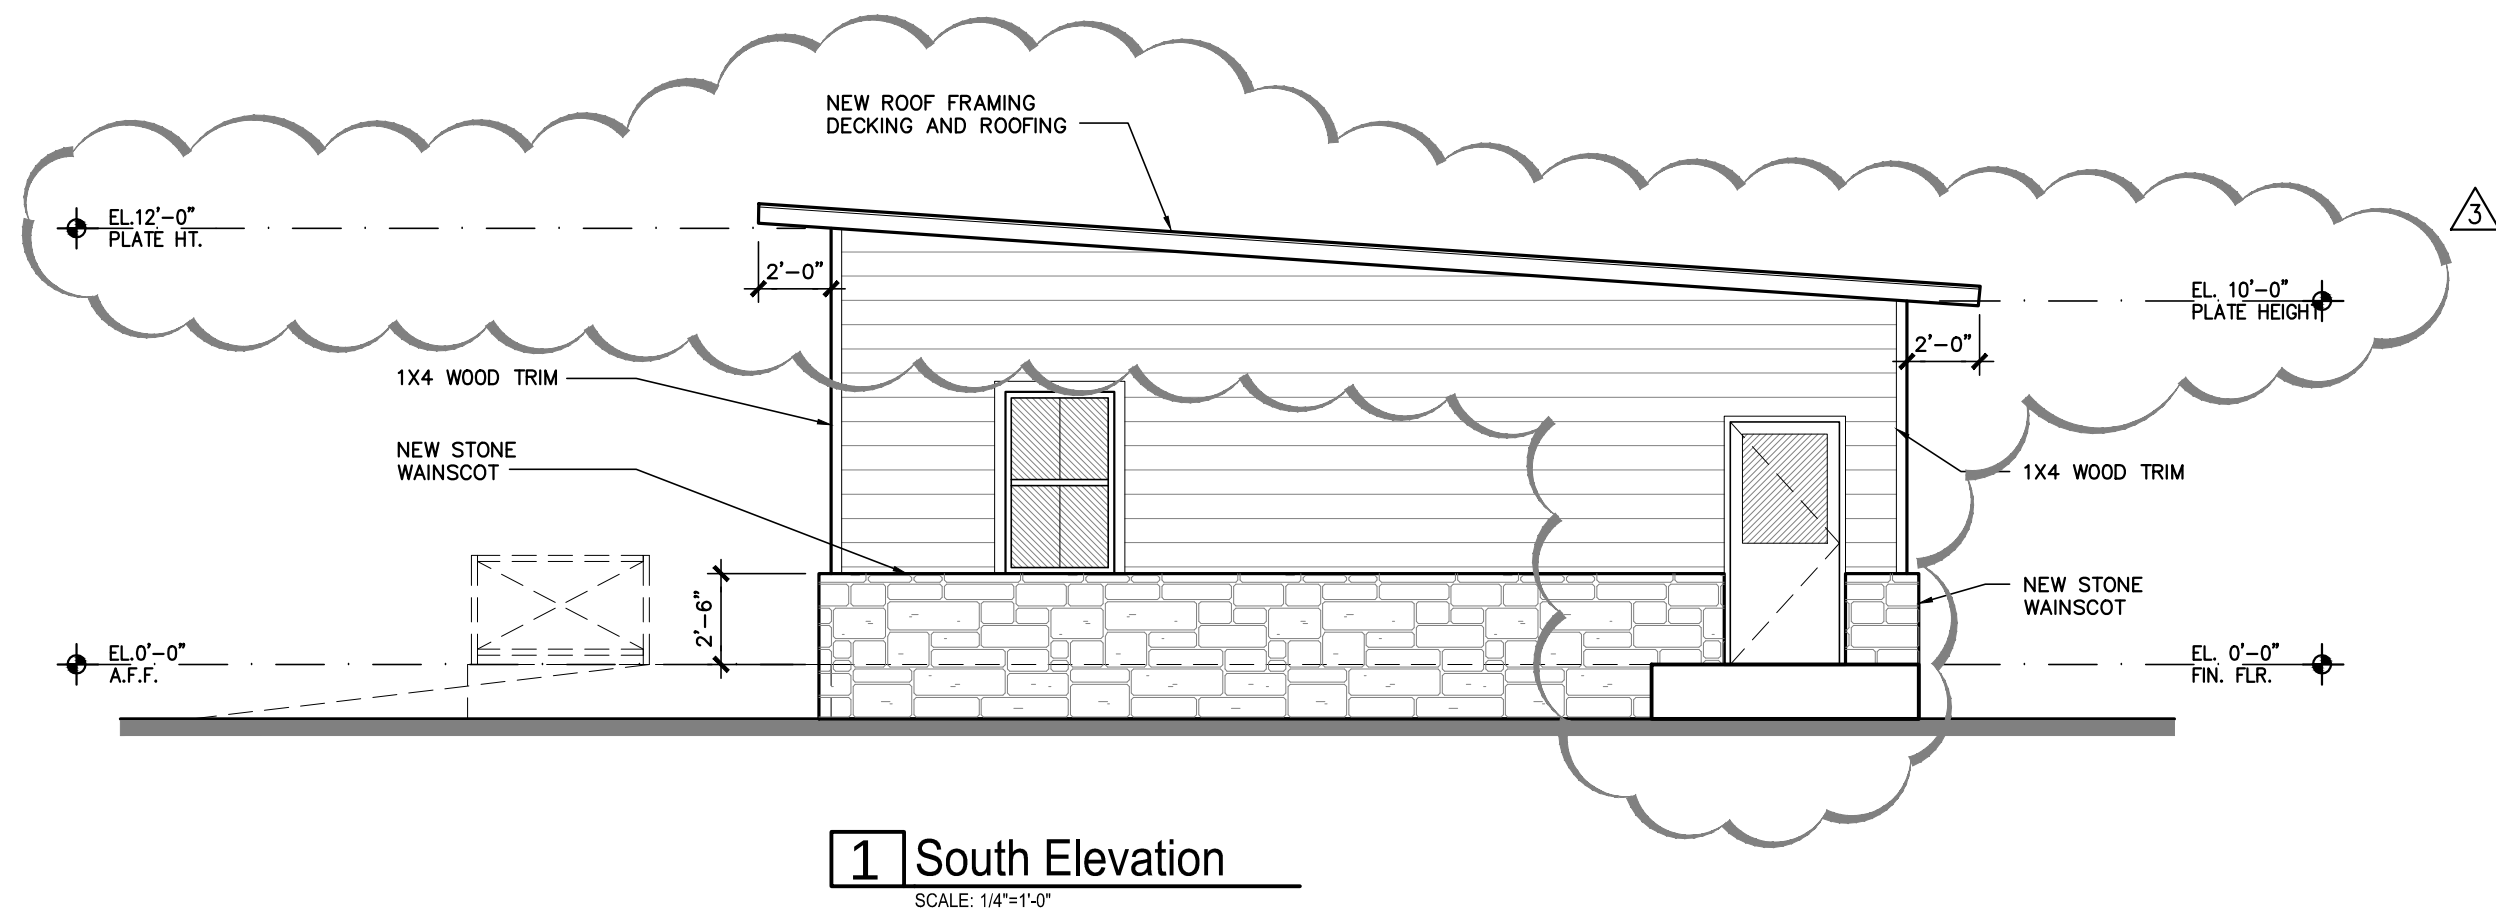


1 South Elevation

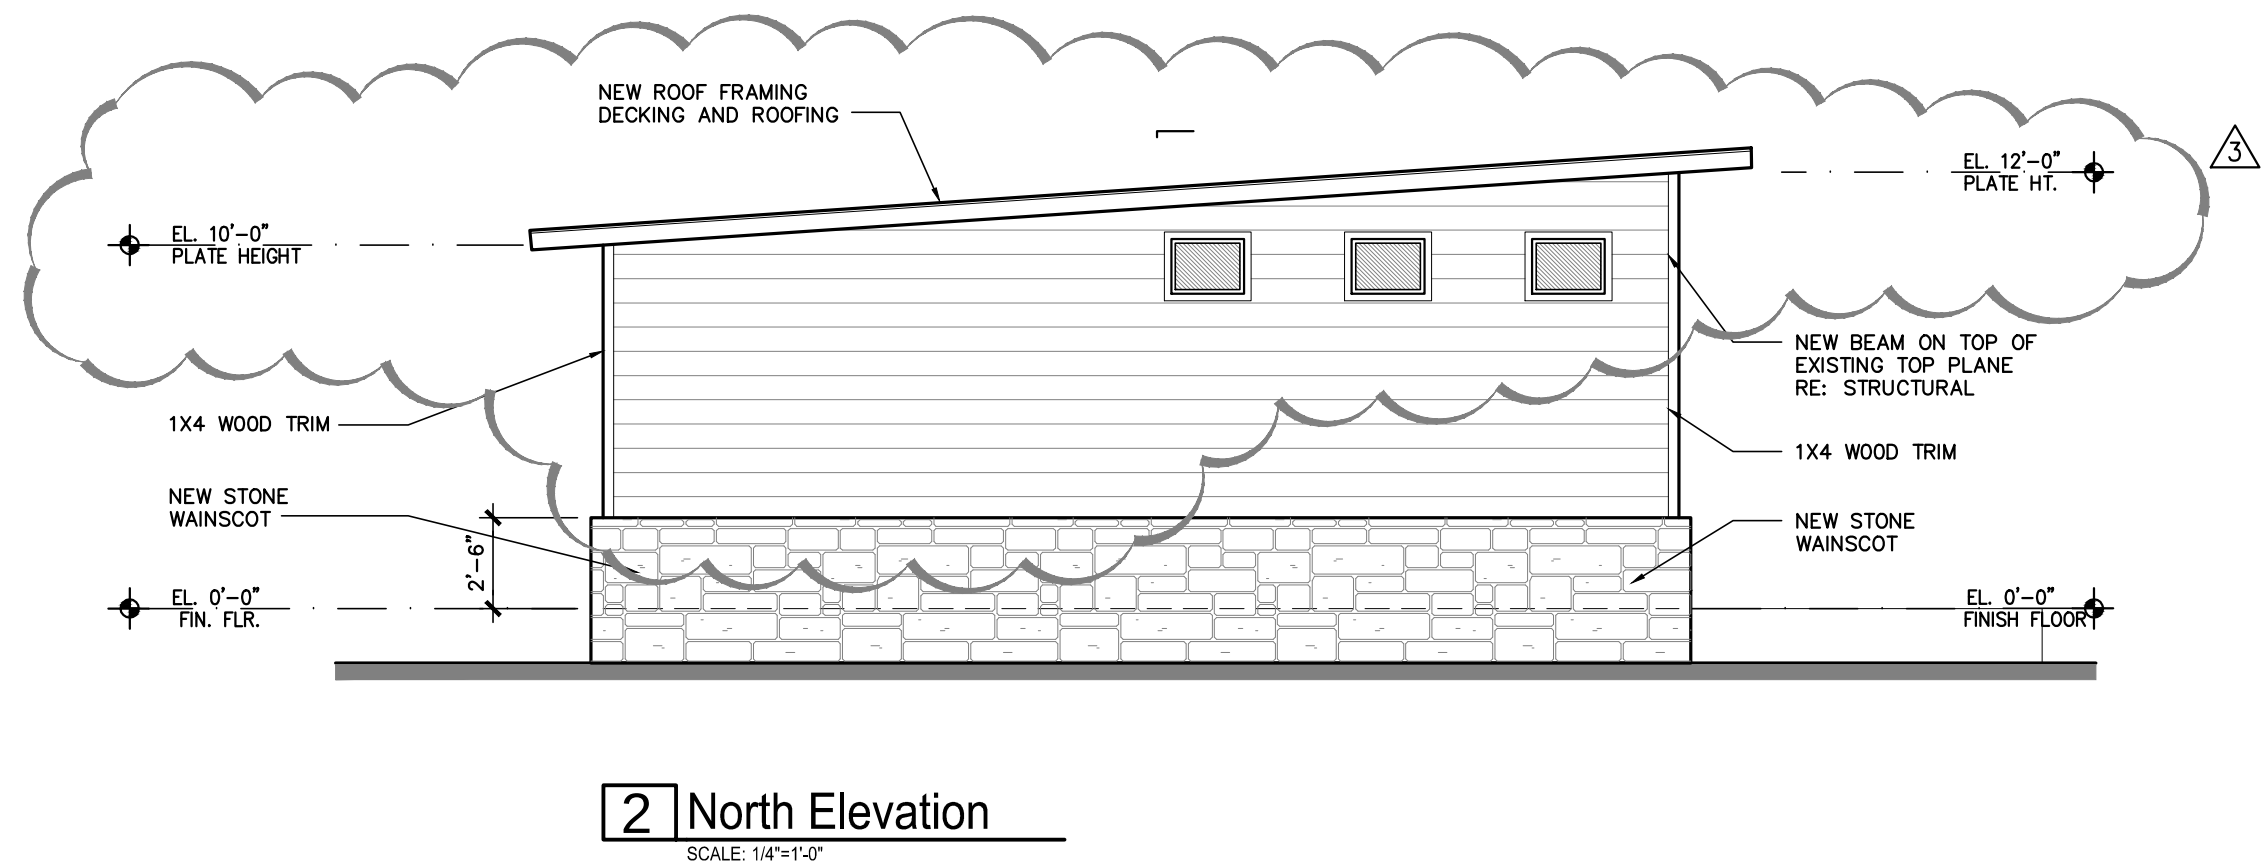


2 North Elevation

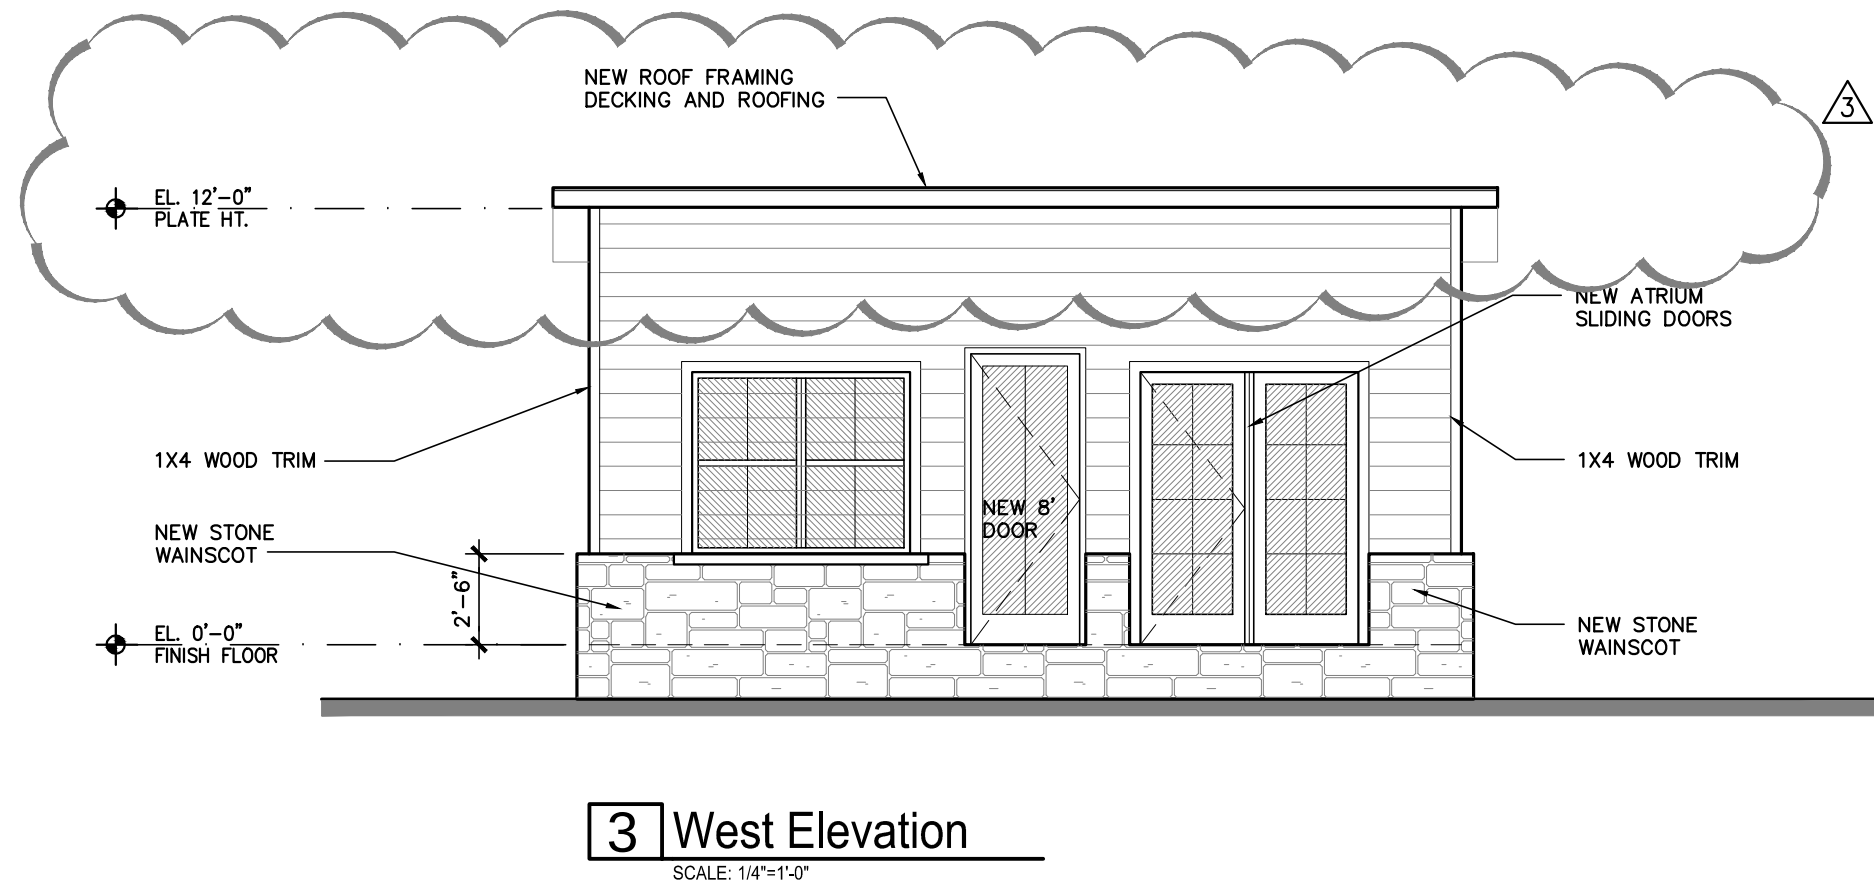


3 West Elevation

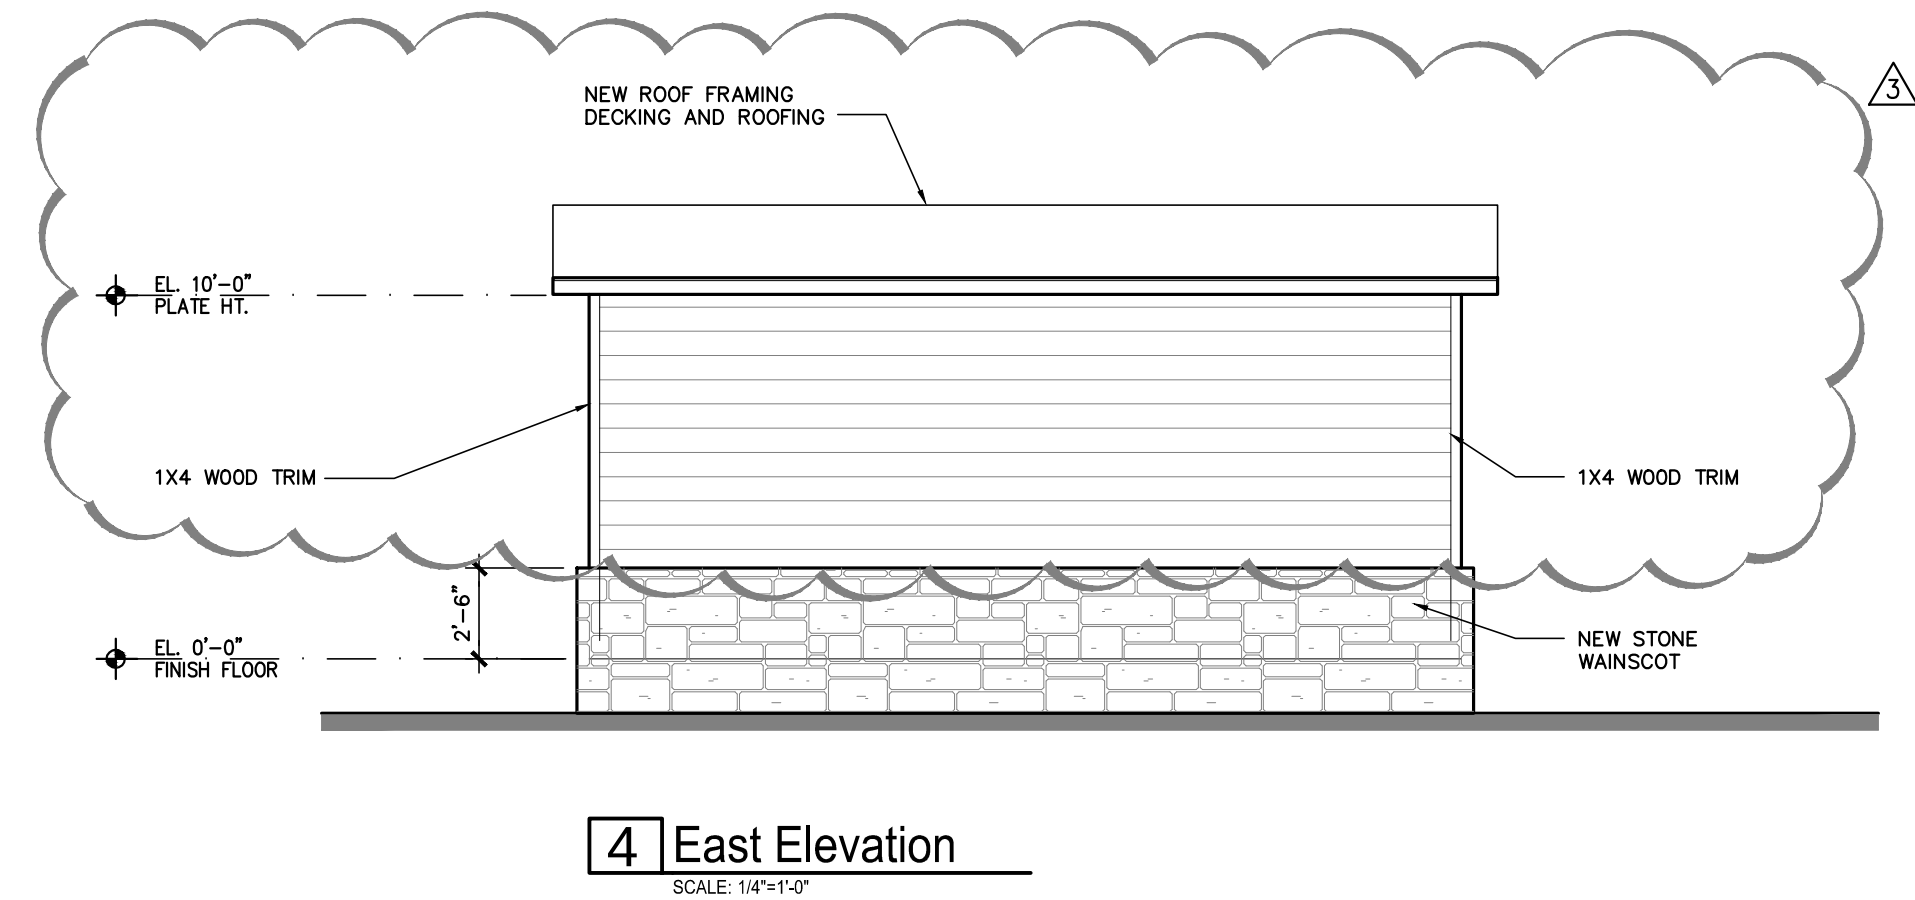


4 East Elevation

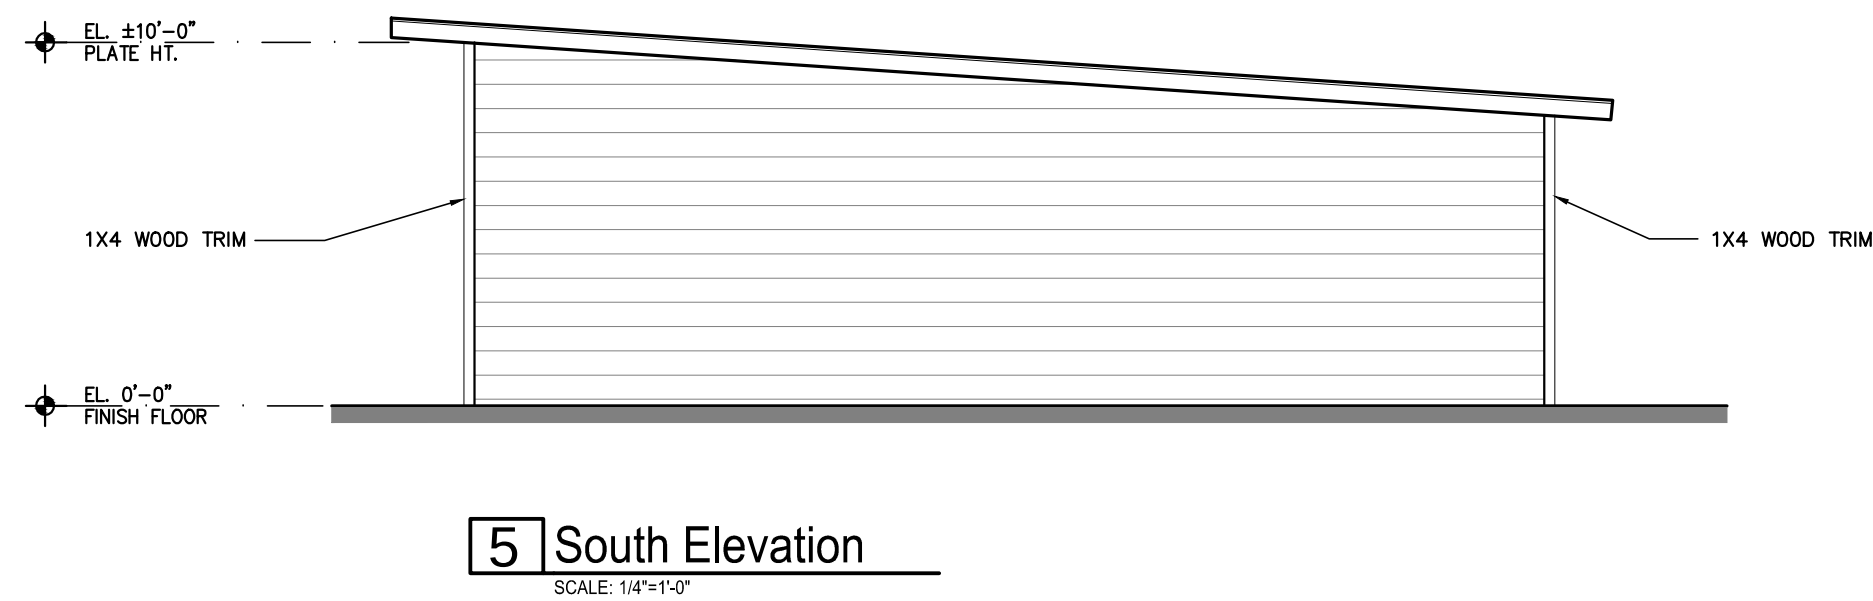


5 South Elevation

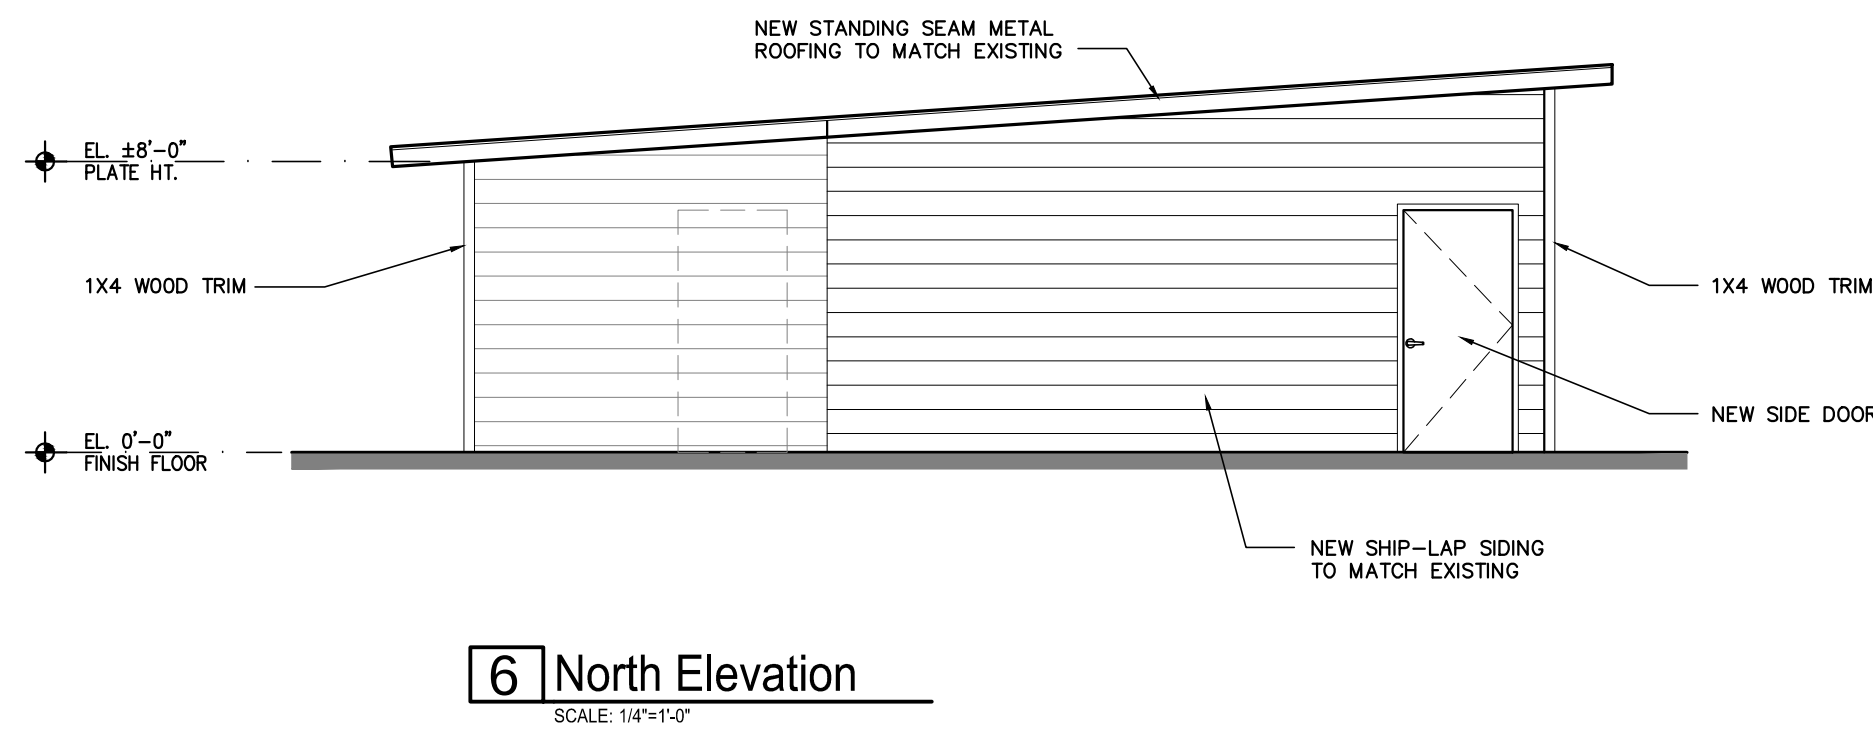

6 North Elevation

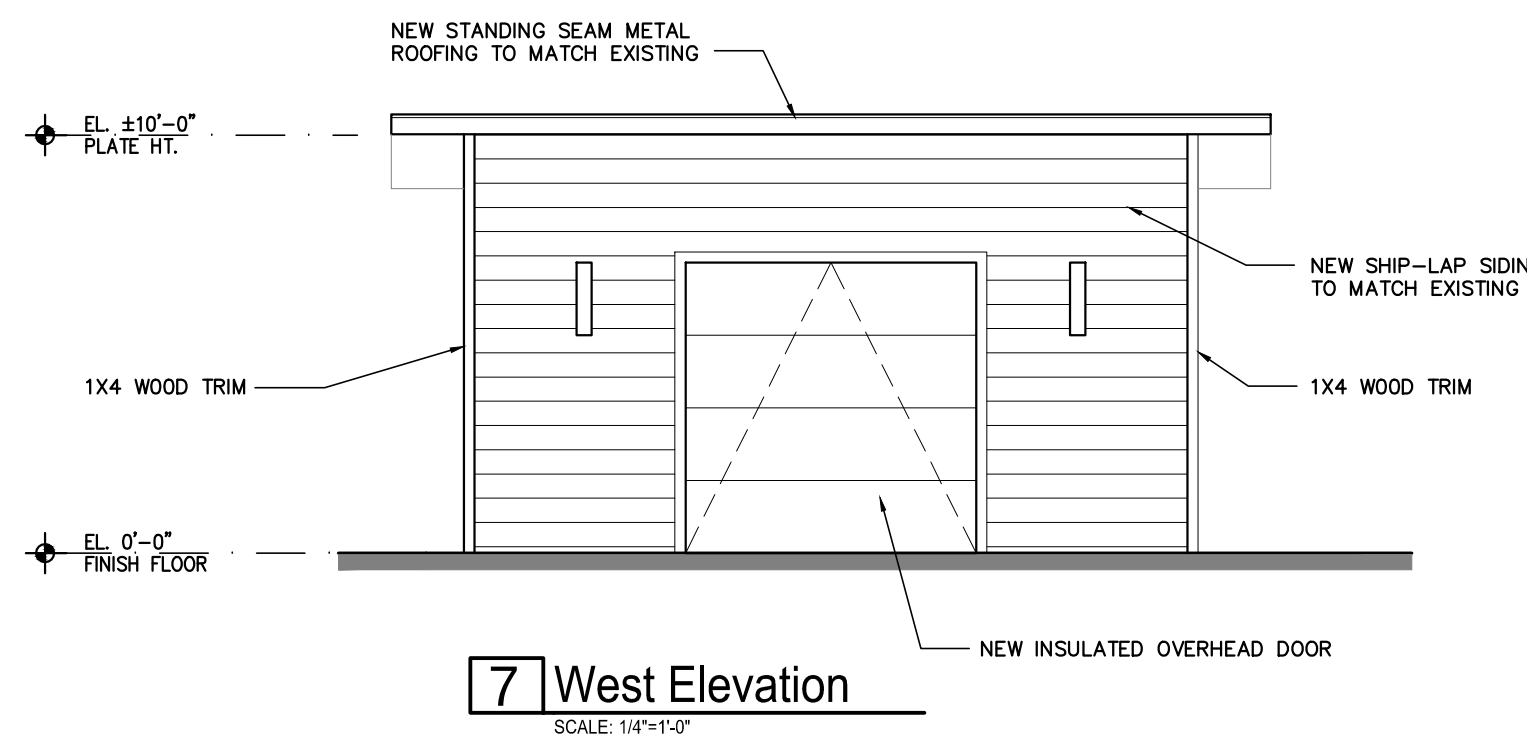

7 West Elevation

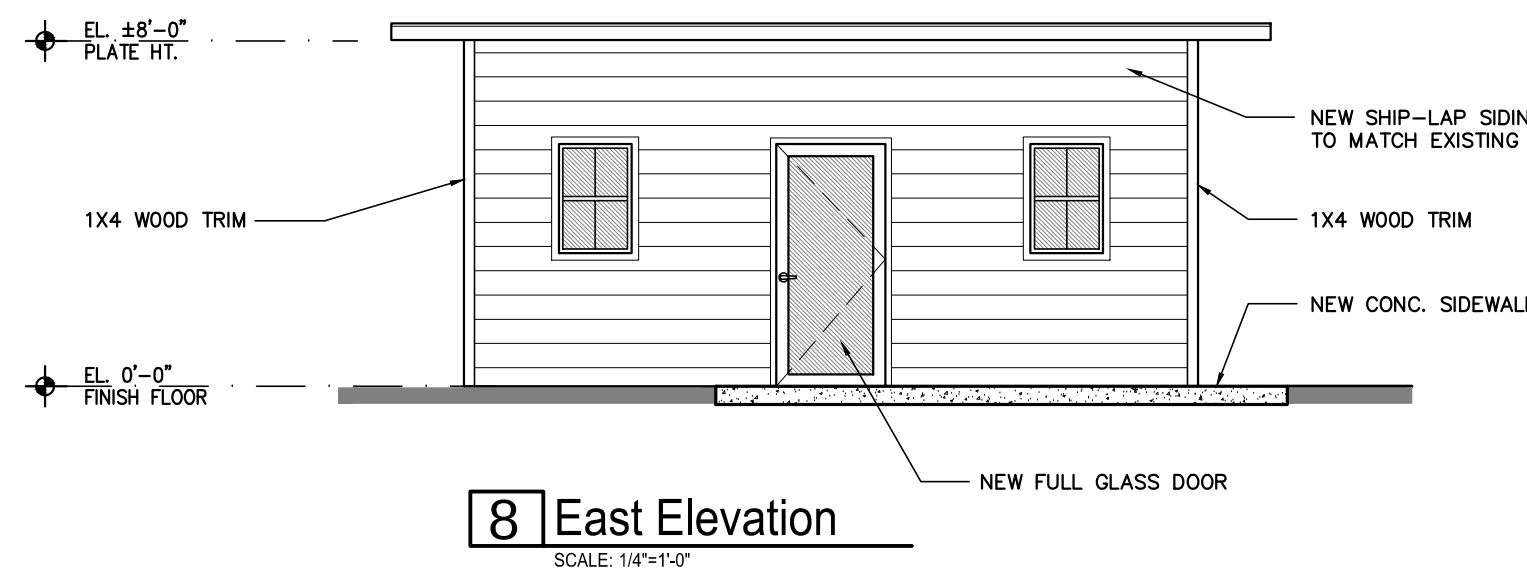

8 East Elevation

REGISTERED ARCHITECT
STATE OF TEXAS
4-4-25

SA Partnership
ARCHITECTS
www.sapartnership.com
3463 Magic Drive, Ste. 311, San Antonio, TX 78229
Tel: 210.227.2282

Planning
Architecture
Interior Design
Landscape Design
Digital Visualization

SA | P

HILL & BACH
CELLARS

Interior Remodel /
Addition

265 N. Main Street,
Boerne, Texas 78006

© SA Partnership. All Rights Reserved. This
drawing and its reproductions are the property of
SA Partnership and may not be reproduced,
published, or used in any way without the written
permission of SA Partnership.

JOB NO: 24-026
DRAWN BY: SAP

ISSUE RECORD
NO. | DATE | DESCRIPTION
01 4/4/25 PERMIT SET

REVISION RECORD
NO. | DATE | DESCRIPTION
01 5/9/25 City Comments
02 7/14/25 Post Permit Revision
03 8/26/25 Post Permit Revision

SHEET TITLE
Exterior Elevations
Small Tasting & Garage
- Office

SHEET NO.
A5.1
- OF -