




Site plan

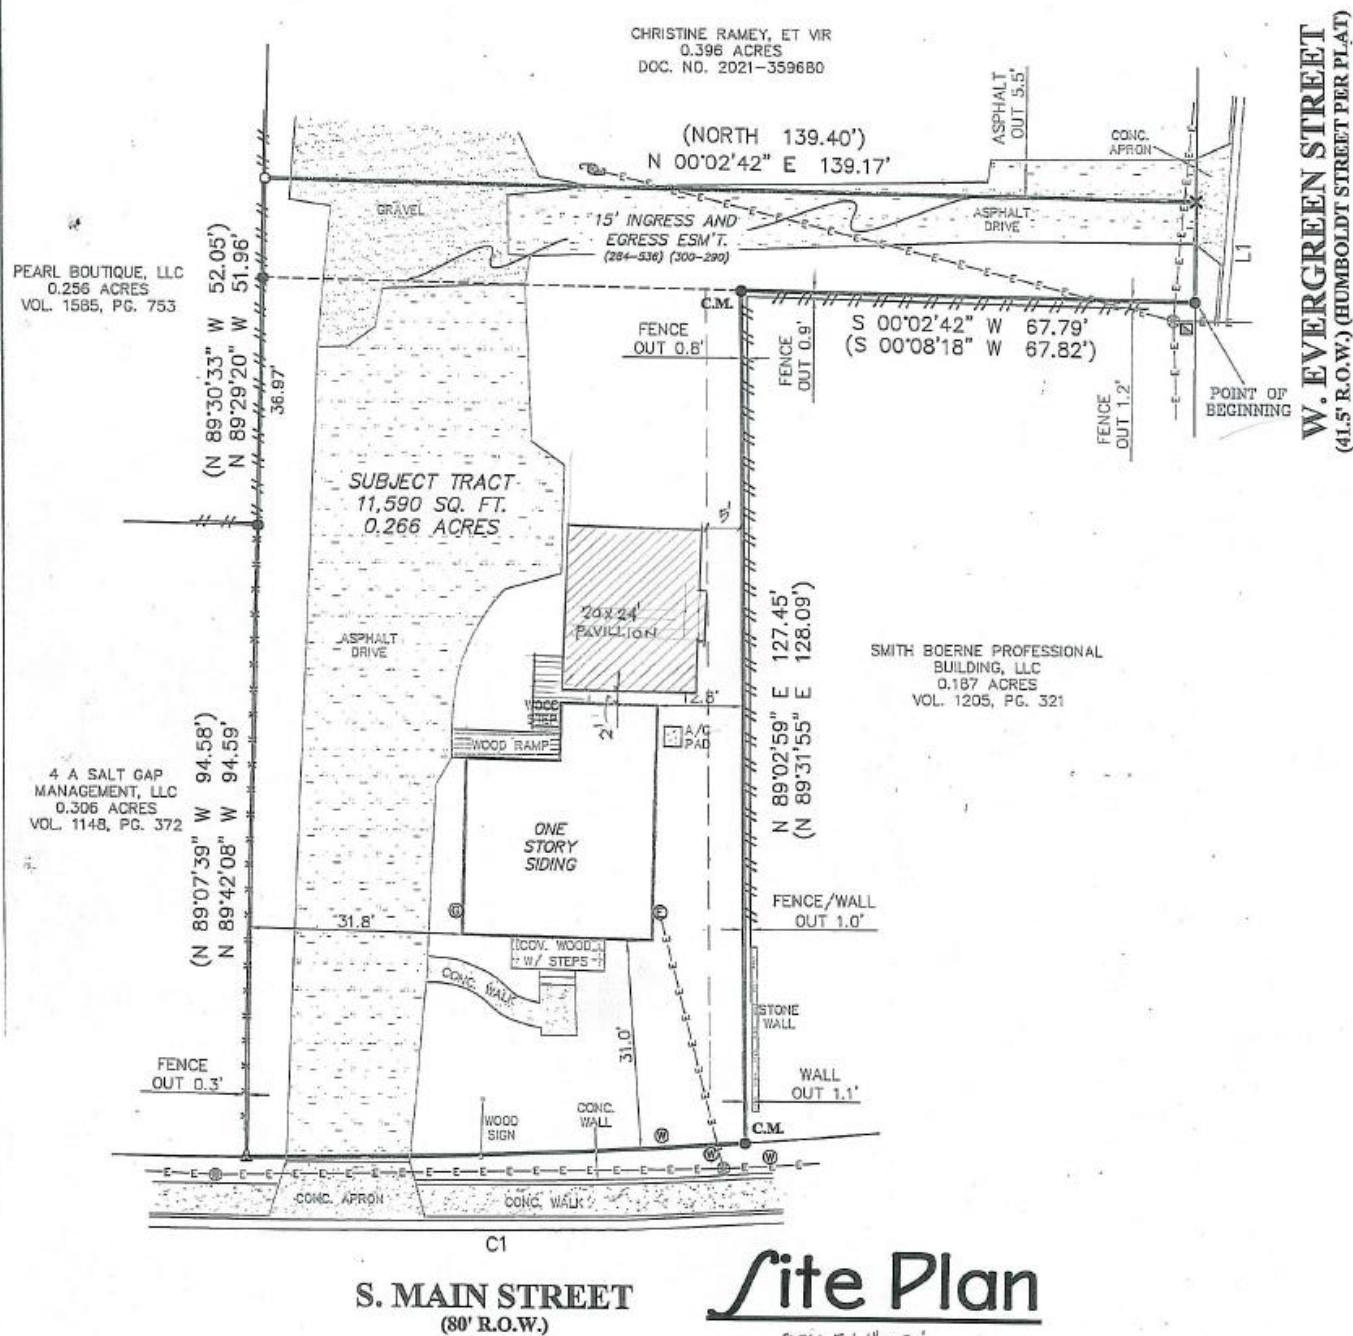

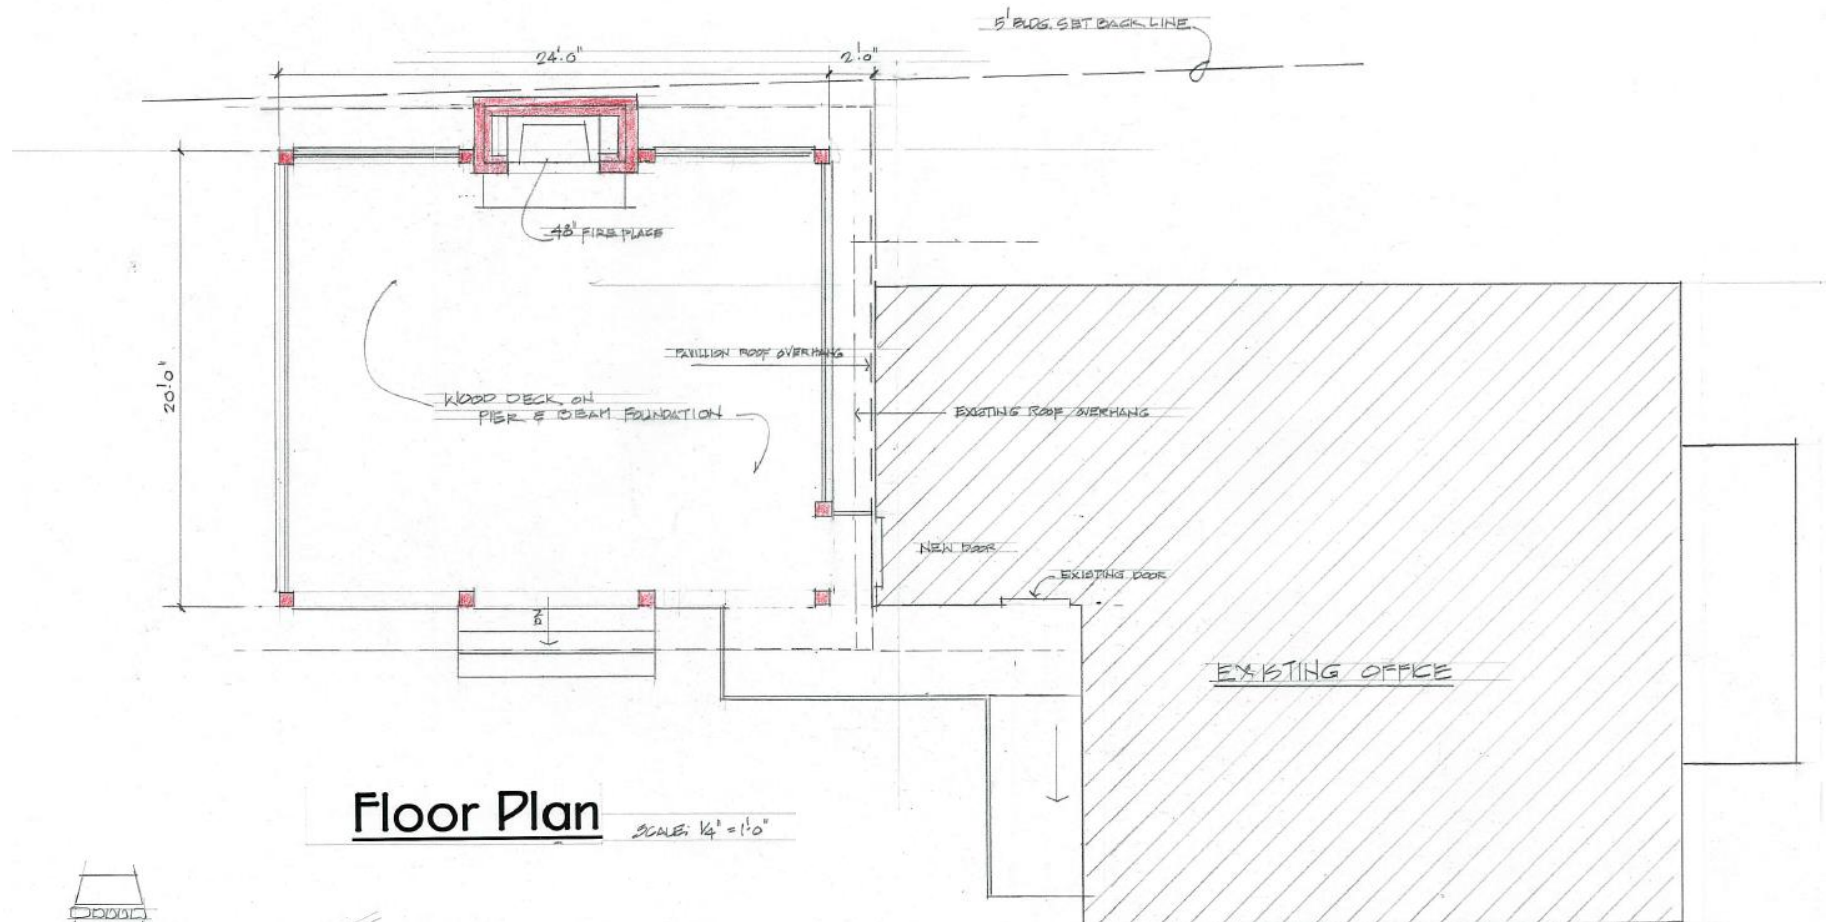

Floor Plan SCALE: 1/4" = 1'-0"

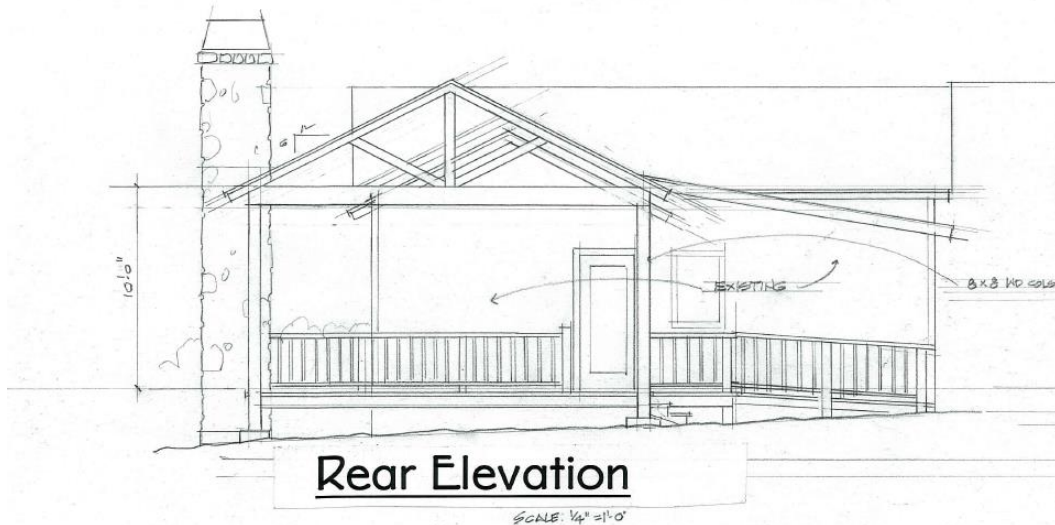


Rear Elevation

SCALE: 1/4" = 1'-0"



Left Side Elevation

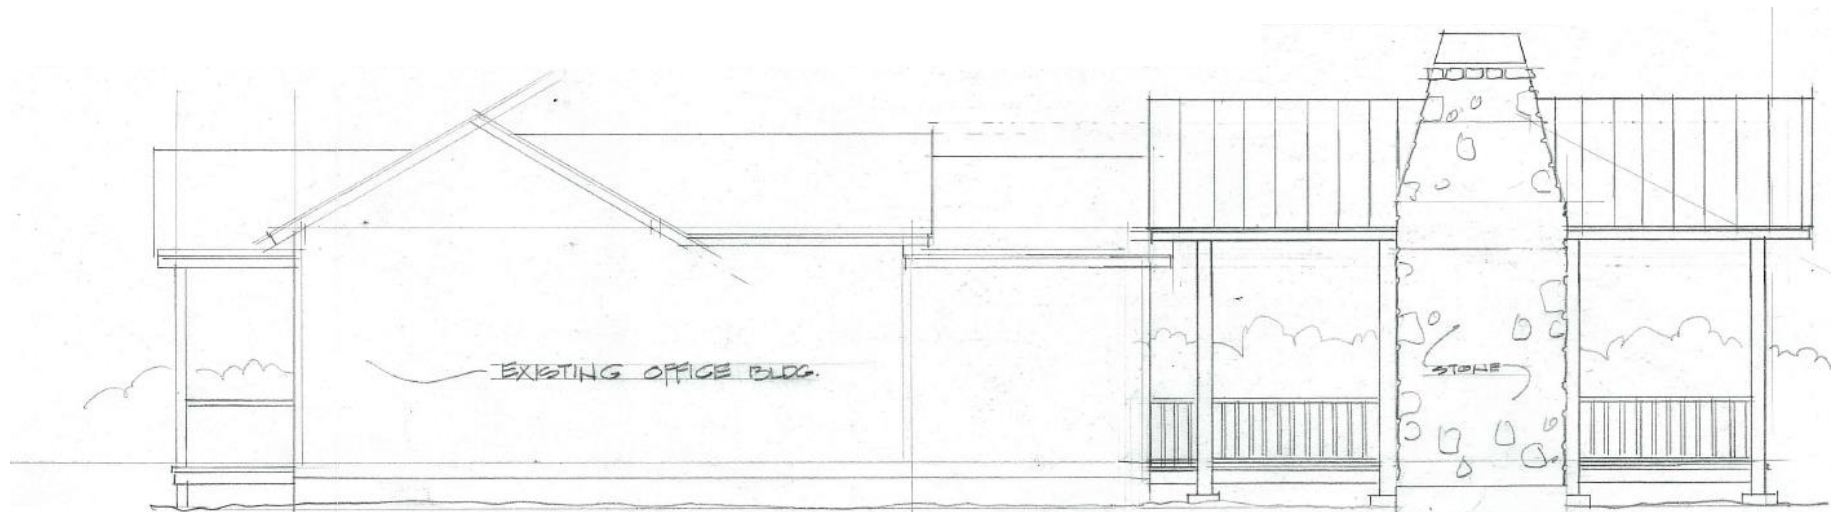

Right Side Elevation