



FILE: D:\Drawings\Drawings\Projects\22-187 SH BRIDGE DRAWINGS\Chief Arch\22-187 SH Bridge 4 SD22-187 SH Bridge CD 24x36 layout

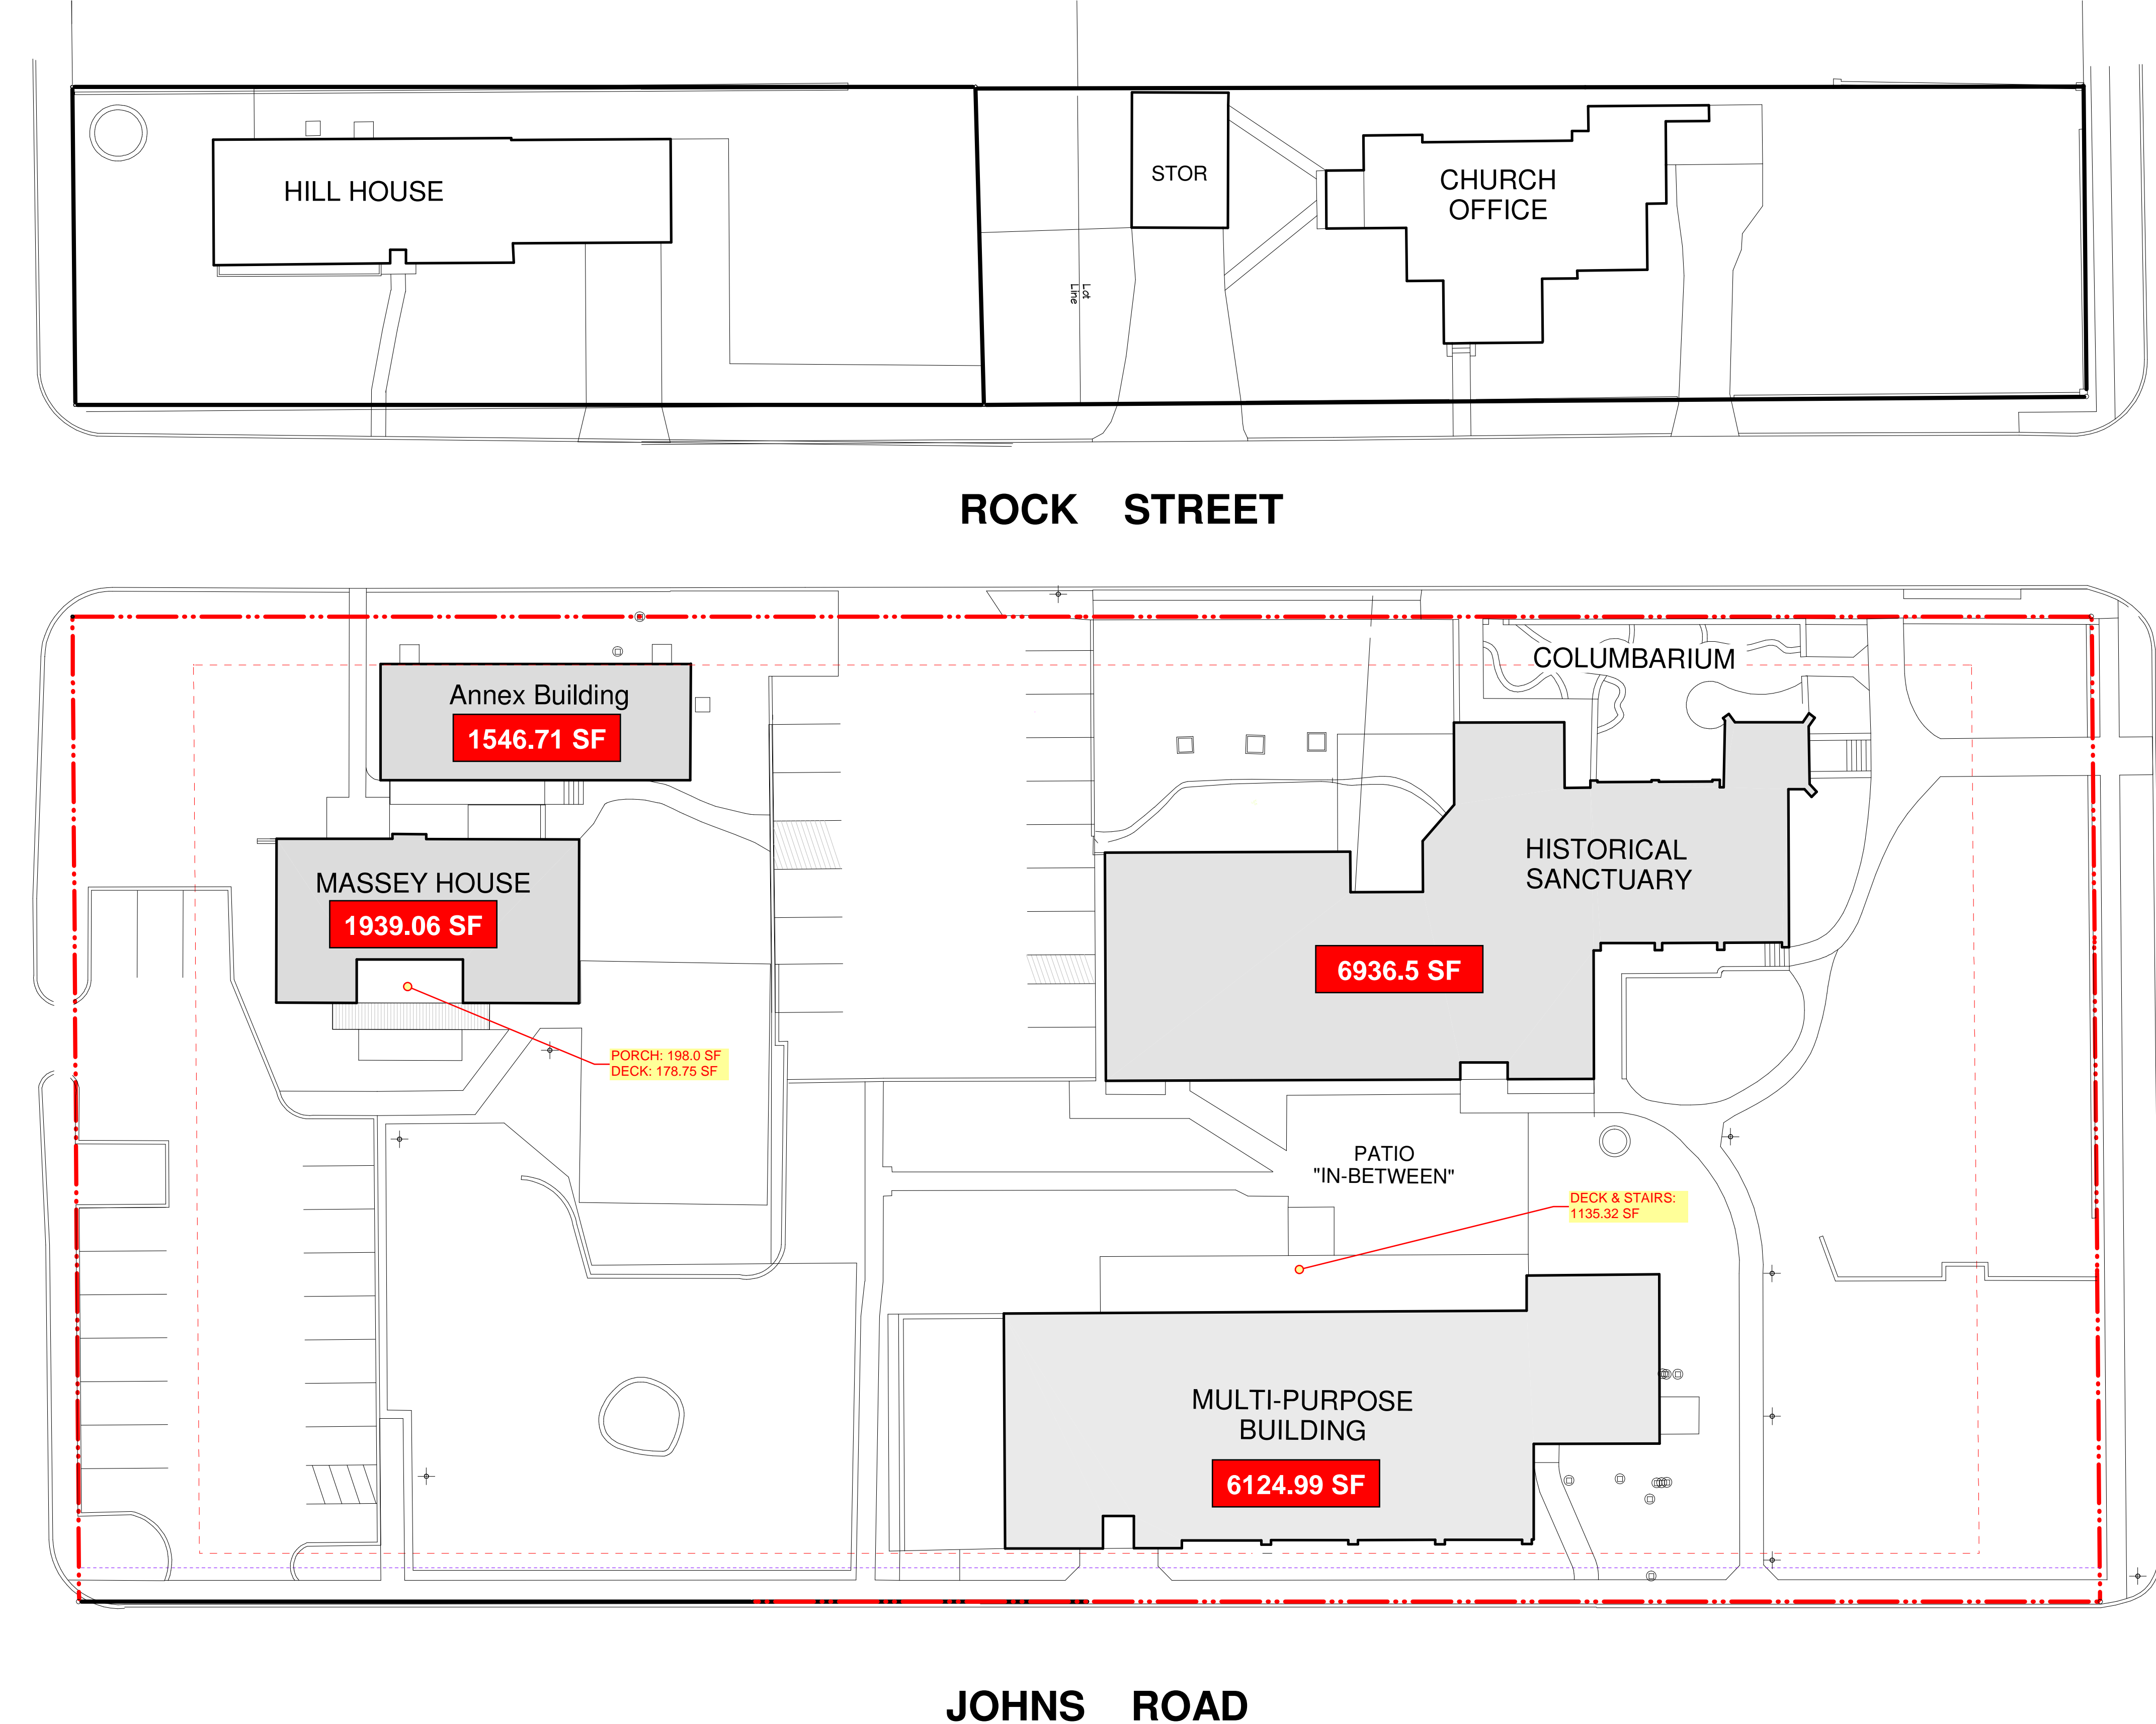

1 SITE PLAN
SCALE: 1" = 20'-0"

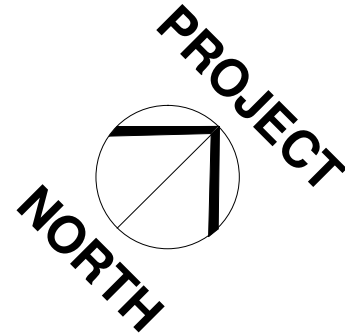

BEN ADAM, AIA
ARCHITECT
115 JAMES ST.
BOERNE, TX 78006
830-446-6444

EXPIRES 8.31.2024

PRELIMINARY
NOT FOR REGULATORY
APPROVAL, PERMIT, OR
CONSTRUCTION
Benedict M. Adam
Texas Reg. No. 13094

NOTICE
THESE DRAWINGS ARE THE
PROPRIETARY WORK PRODUCT OF
BEN ADAM, AIA ARCHITECT,
DEVELOPED FOR USE SOLELY ON THE
SPECIFIC PROJECT HEREIN. THE
EXCLUSIVE USE OF CLIENT OWNER
ST. HELENA'S EPISCOPAL CHURCH
AND SCHOOL, EPISCOPAL DIOCESE OF
WEST TEXAS AND THE CONTRACTOR.
THESE DOCUMENTS AND THEIR
CONTENTS, INCLUDING WITHOUT
LIMITATION, THE DESIGN CONCEPTS
AND IDEAS AND EXPRESSIONS
THEREOF, ARE STRICTLY
CONFIDENTIAL AND MAY BE
RELEASED ONLY TO THOSE INTENDED
RECIPIENTS APPROVED BY THE
ARCHITECT, AND SHALL NOT BE
COPIED FROM, OR SHOWN, OR
LOANED TO OTHERS. THESE
DOCUMENTS AND COPIES OF THEM
ARE SUBJECT TO RECALL AT THE
DISCRETION OF THE ARCHITECT.
NOTE: ARCHITECT RETAINS THE
RIGHT TO USE CONCEPTS, PLANS,
DETAILS, NOTES, ETC. IN WHOLE OR IN
PART ON PREVIOUS AND FUTURE
PLANS.
USE OF THESE DRAWINGS AND THE
CONCEPTS CONTAINED HEREIN
WITHOUT THE WRITTEN PERMISSION
OF BEN ADAM ARCHITECT IS
PROHIBITED IN ACCORDANCE WITH
THE ARCHITECTURAL WORKS
COPYRIGHT PROTECTION ACT.

**NEW "BRIDGE CONNECTOR" for
ST. HELENA'S EPISCOPAL
CHURCH & SCHOOL**
410 N. MAIN STREET
BOERNE, TX 78006
KENDALL COUNTY

CIVIL ENGINEER
GODSEY ENGINEERING
WAYNE GODSEY, P.E.
MEP ENGINEER
COMPANY
NAME
STRUCTURAL ENGINEER
COMPANY
NAME

REVISIONS	
DATE	ISSUE
02.16.2024	HLC PRELIM PLANS
02.27.2024	AREA CALCS

DATE PRINTED: 2/27/2024

PROJECT NO.: 22-187

DRAWN BY: PKK, MTM,
BCH, MCM
CHECKED: BMA

SHEET NAME
**SITE PLAN
& NOTES**

SHEET
AS.101