


1 EXTERIOR ELEVATION - FRONT

SCALE: 3/32"=1'-0"




2 EXTERIOR ELEVATION - SIDE

SCALE: 3/32"=1'-0"

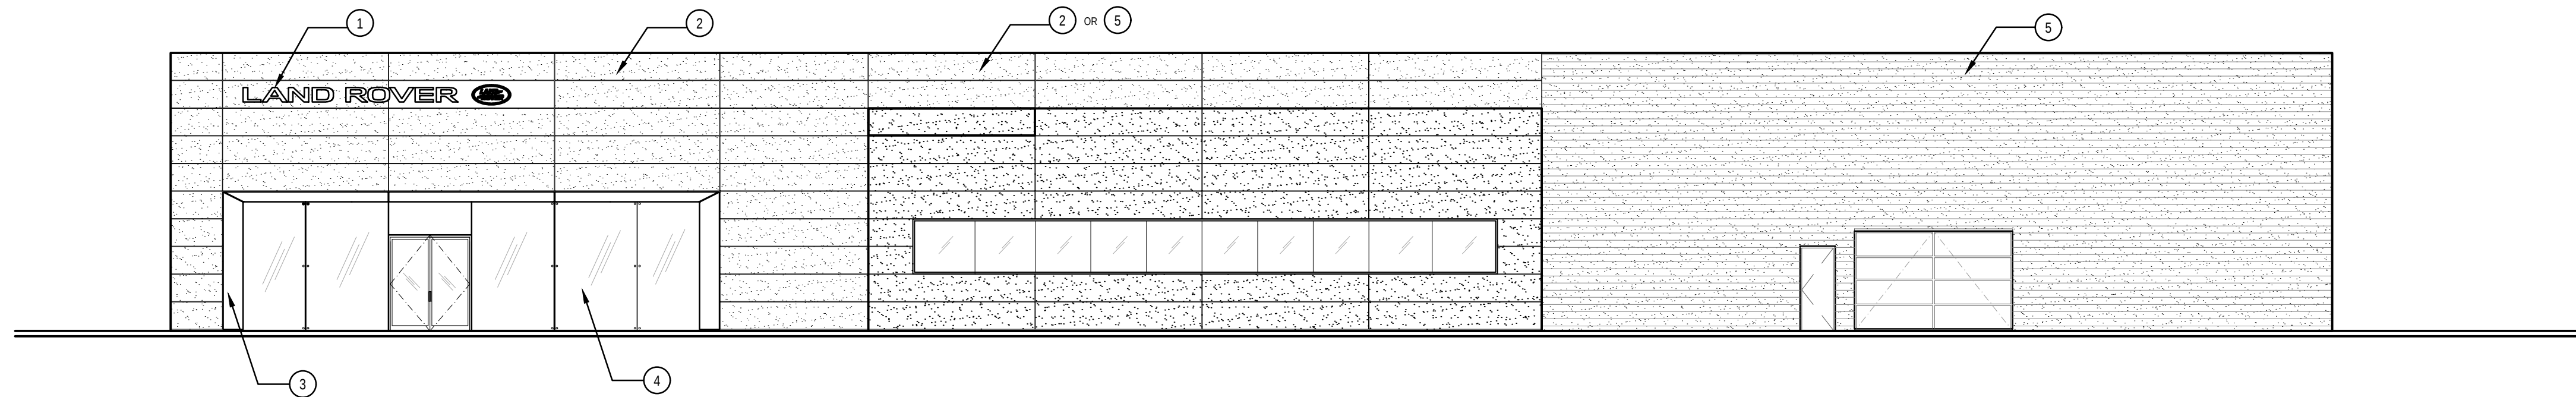

3 EXTERIOR ELEVATION - SIDE

SCALE: 3/32"=1'-0"

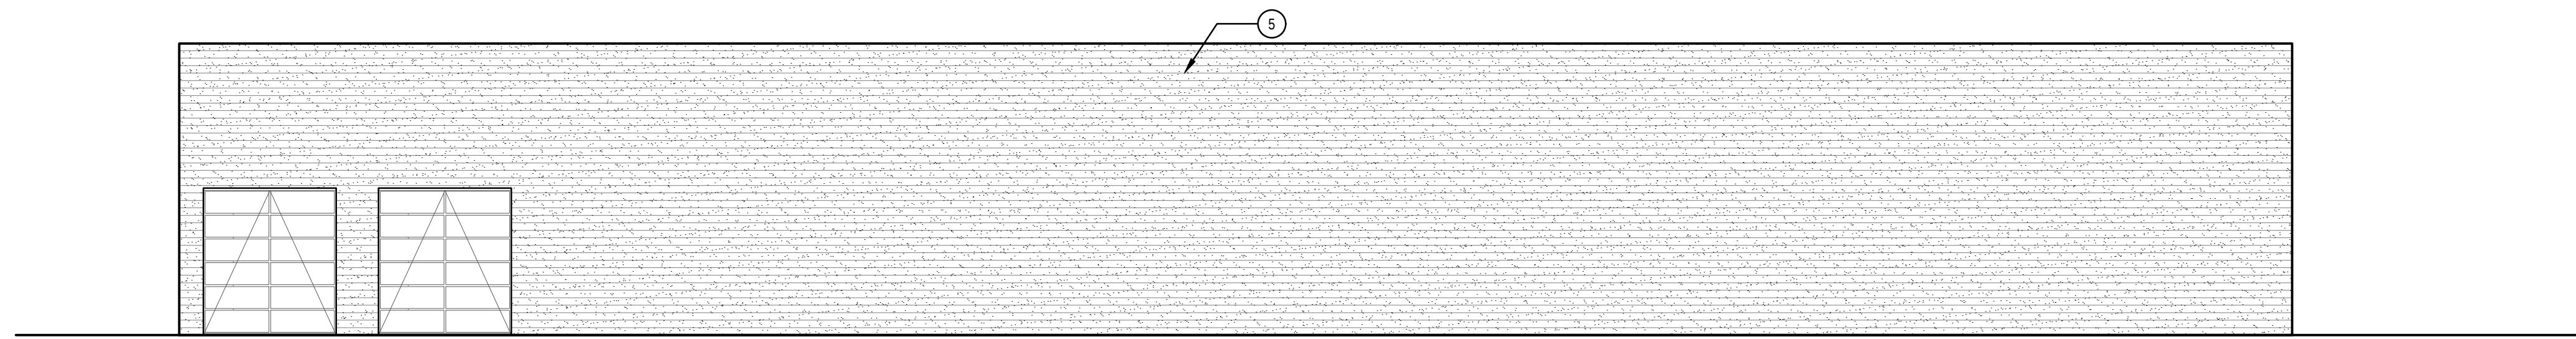

4 EXTERIOR ELEVATION - SIDE


SCALE: 3/32"=1'-0"

GENERAL NOTES


- BUILDING HEIGHTS SHOWN ON EXTERIOR ELEVATIONS ARE FOR DESIGN INTENT ONLY.
- ELEVATIONS NOT SHOWN SHALL RECEIVE SAME OR COMPLEMENTARY FINISHES TO MATERIALS SHOWN.
- ALL SIGNAGE IS SHOWN FOR DESIGN INTENT ONLY. APPROVAL SUBJECT TO LOCAL JURISDICTION.
- REFER TO FINISH SCHEDULE ON SHEET A2.4 FOR ADDITIONAL INFORMATION ON FINISHES AND MATERIALS.
- THIS BUILDING HAS 100% STONE AND EIFS ON ALL FACADES.

KEY NOTES


- JLR SIGNAGE
- STONE PANEL - LIMESTONE GRAY GRANITE - FLAMED FINISH
- STONE PANEL - WHITE LIMESTONE - HONED FINISH
- STOREFRONT CURTAIN WALL
- CORRUGATED EIFS SYSTEM - SILVER

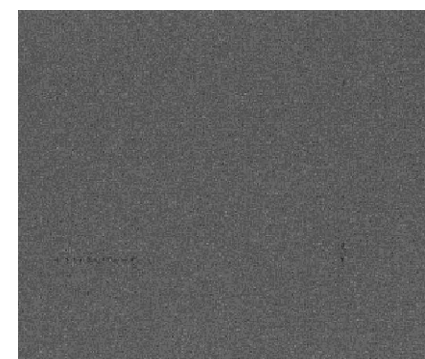


STONE PANEL - LIMESTONE GRAY GRANITE - FLAMED FINISH

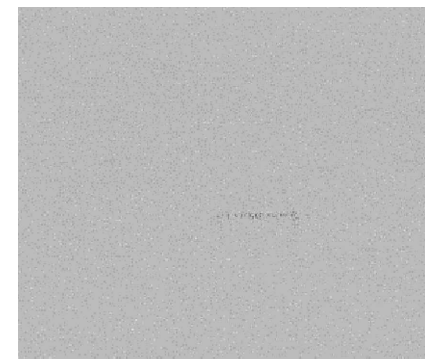

STONE PANEL - WHITE LIMESTONE - HONED FINISH

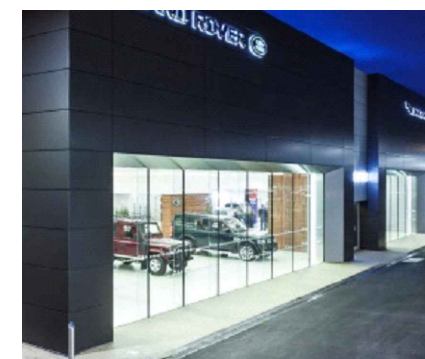

STONE PANEL - WHITE LIMESTONE - HONED FINISH

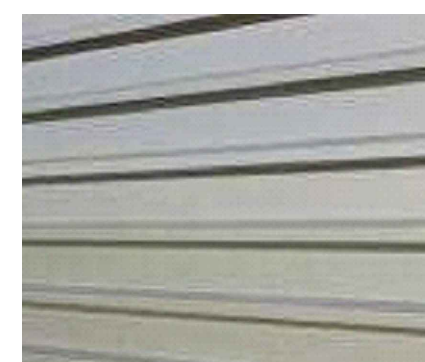

HORIZONTAL CORRUGATED EIFS SYSTEM

LEGEND

- KEY NOTE SYMBOL - REFERS TO DRAWING NOTES ON THIS SHEET ONLY

Key Plans

A AUTOMOTIVE DEALERSHIP FOR
JAGUAR – LAND ROVER
BOERNE, TEXAS

McINTOSH
ARCHITECTURE
INC.

michael j. mcintosh, jr., A.I.A.
10440 N. Central Expwy
Suite 940
Dallas, Texas 75231
(214) 954 9546

NOT FOR
REGULATORY
APPROVAL,
PERMITTING, OR
CONSTRUCTION.

Seal

Project: 1602
File:
Date: 08/22/2016
Sealer:
Release Date:
08/29/2016
09/16/2016
09/29/2016

Sheet Name

EXTERIOR
ELEVATIONS

Sheet Number

A3.01