
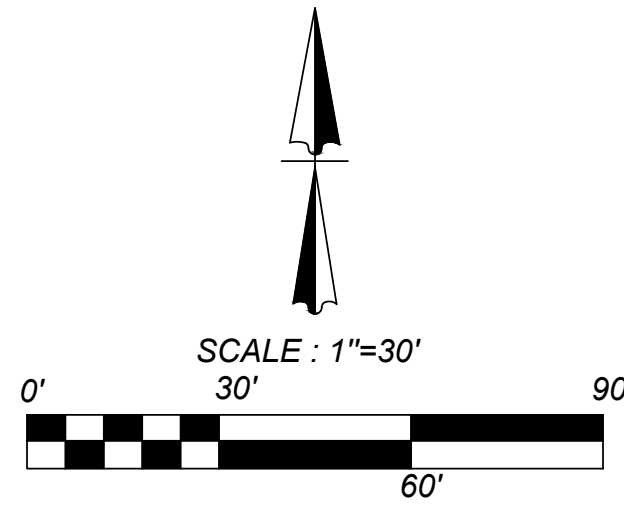
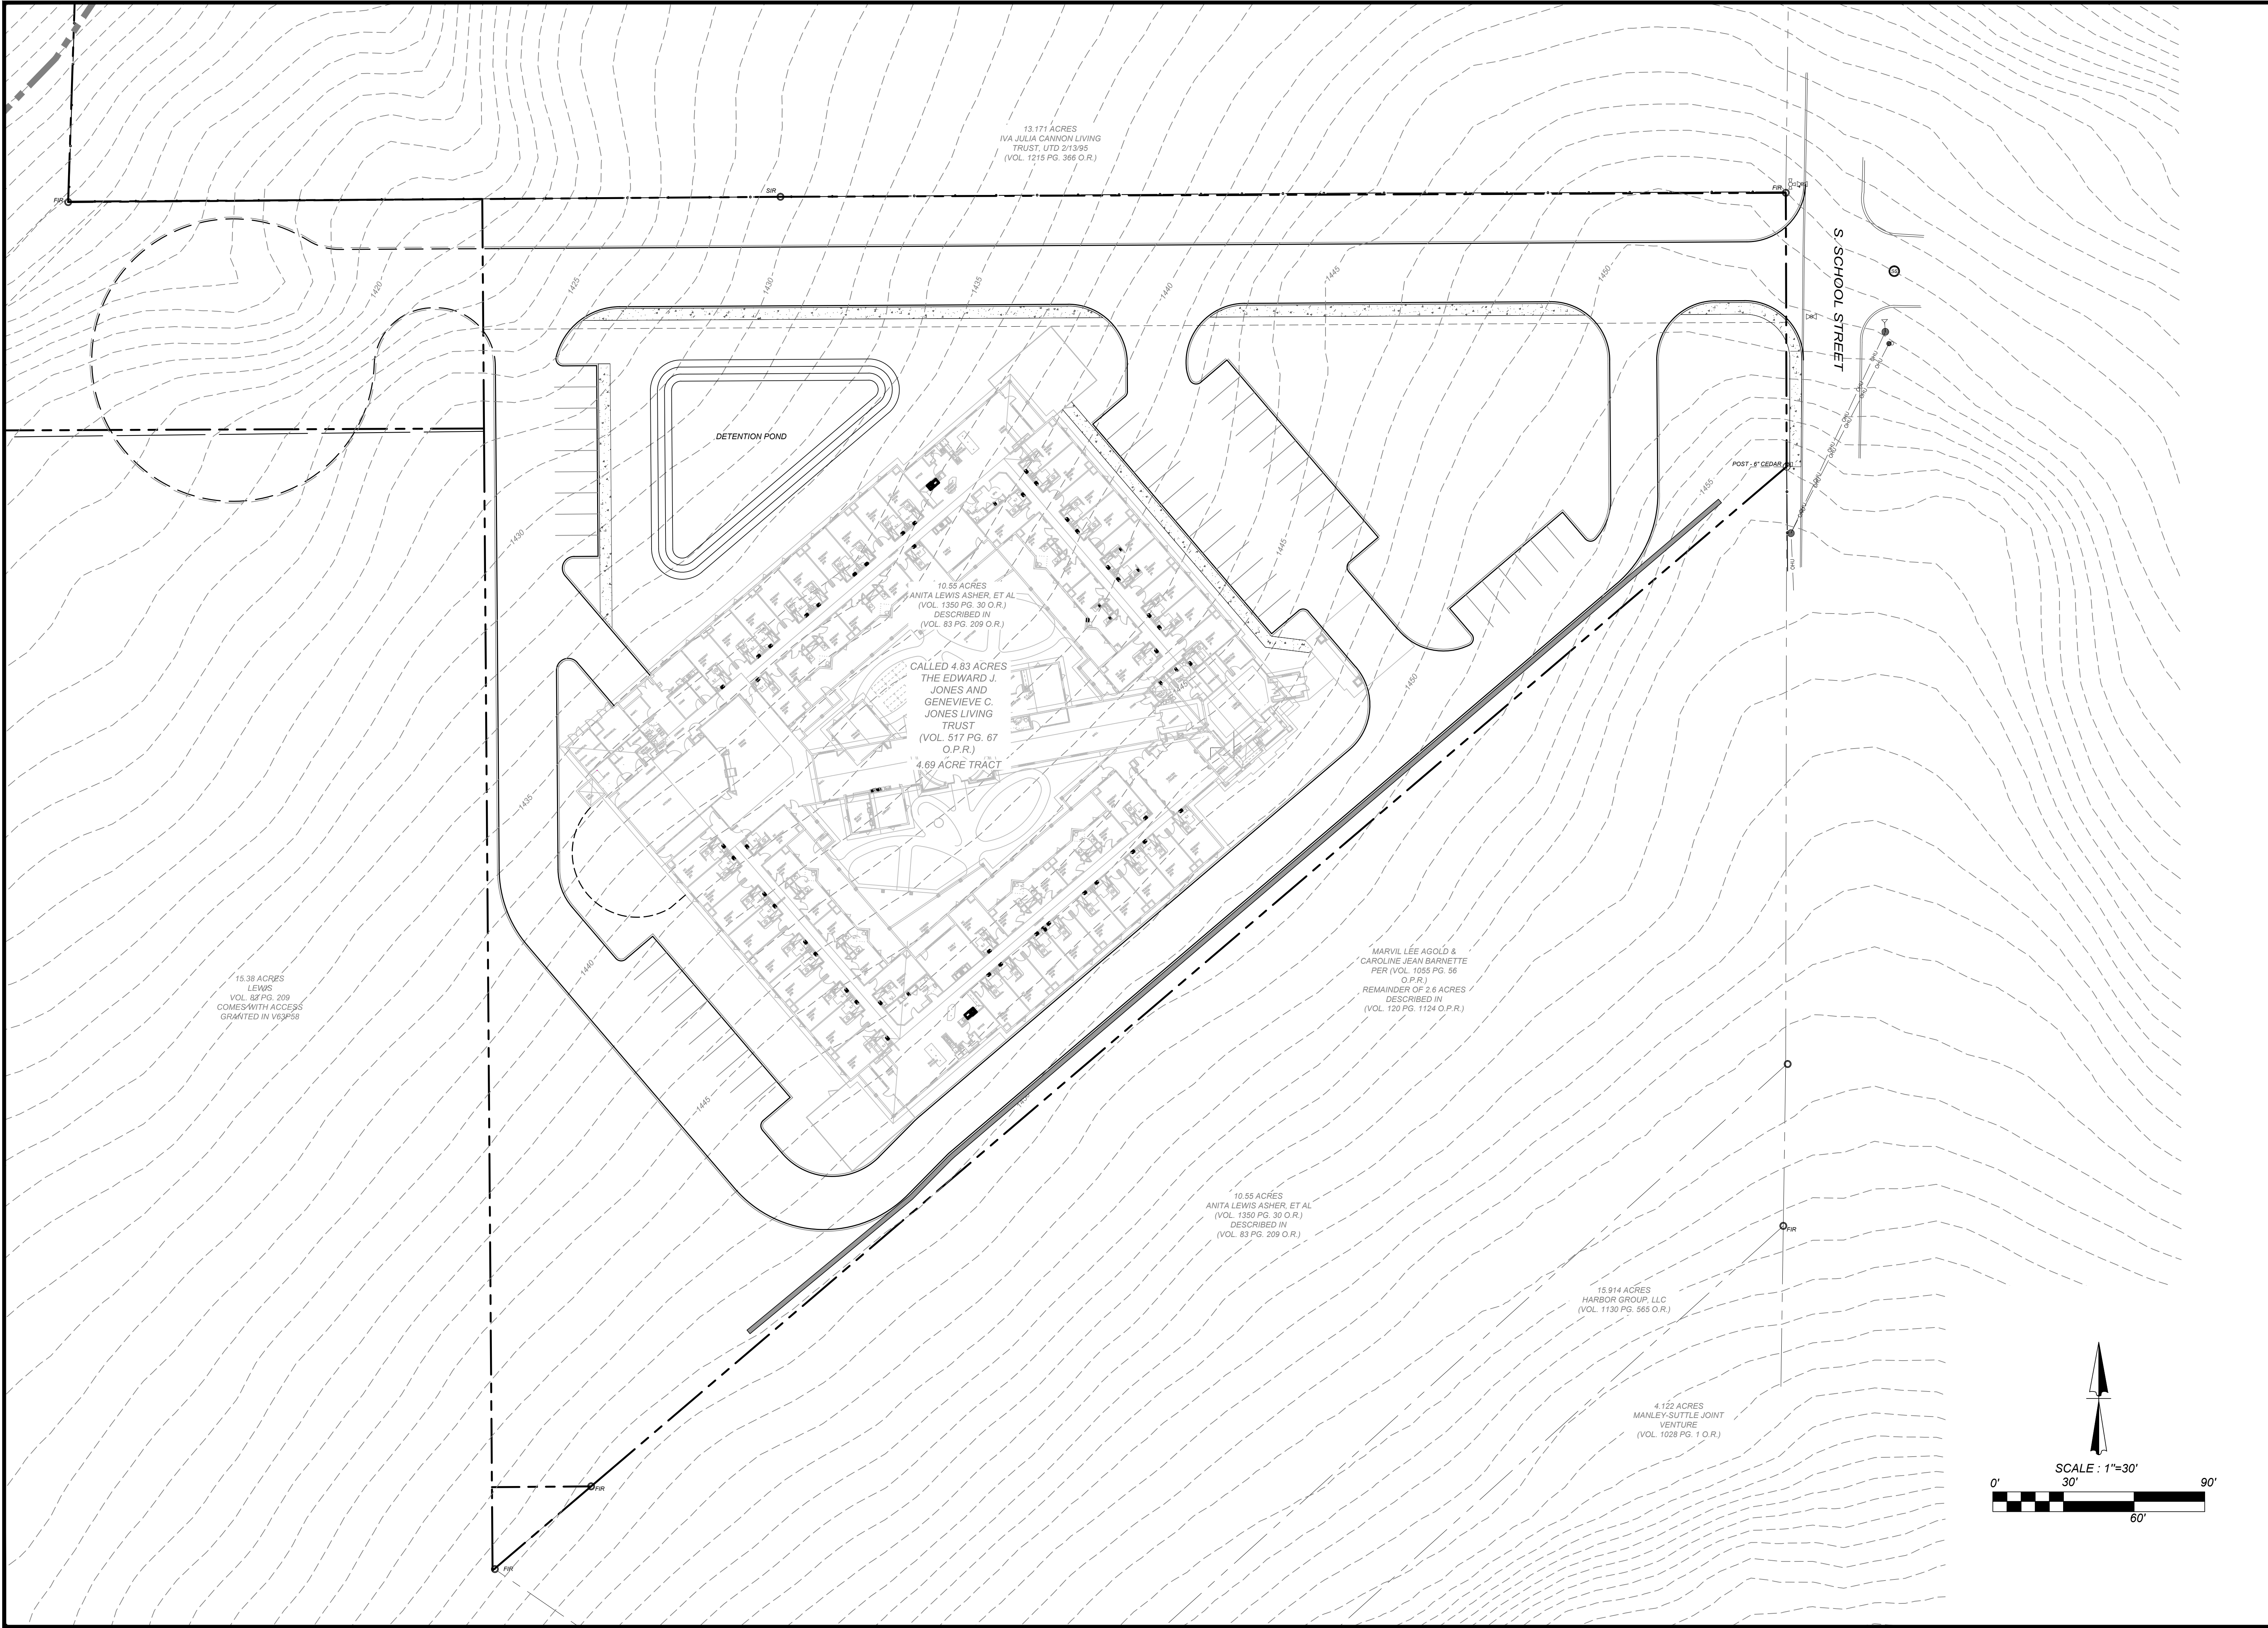


Date: Aug 18, 2016, 8:25am User ID: Abustillos  
File: G:\Marketing\MOA\Boerne\Exhibits\EX160817-SITE PLAN.dwg

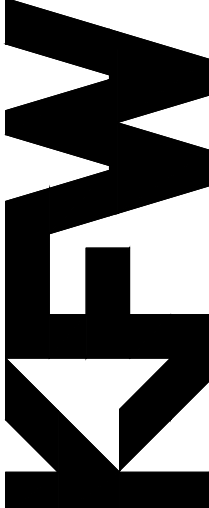

|   |                    |
|---|--------------------|
|  <b>ENGINEERS + SURVEYING</b><br>10000 Highway 161, Suite 100, Boerne, TX 78006<br>Phone # (210) 878-8444 • Fax # (210) 878-8441<br>TBE Firm # 9513 • TBE S Firm # 1012300 |                    |
| ISSUE DATE   |                    |
| REVISIONS   |                    |
| <b>MEMORY CARE OF BOERNE</b><br><b>502 S. SCHOOL STREET, BOERNE, TEXAS</b><br><b>SITE PLAN</b>   |                    |
| JOB NO.   | -                  |
| DATE:   | AUGUST 2016        |
| DRAWN:   | A.B. CHECKED: B.B. |
| SHEET NUMBER:<br><b>EX-1</b>   |                    |