



PLOTTED: Jan 31, 2017 - 4:24pm LOCATION: P:\AREA\2016-148 Boerne, TX\Prelin\2016-X-Ref_prelim\ Boerne TX Site Plandwg Plotted By: dthompson - Copyright 2017

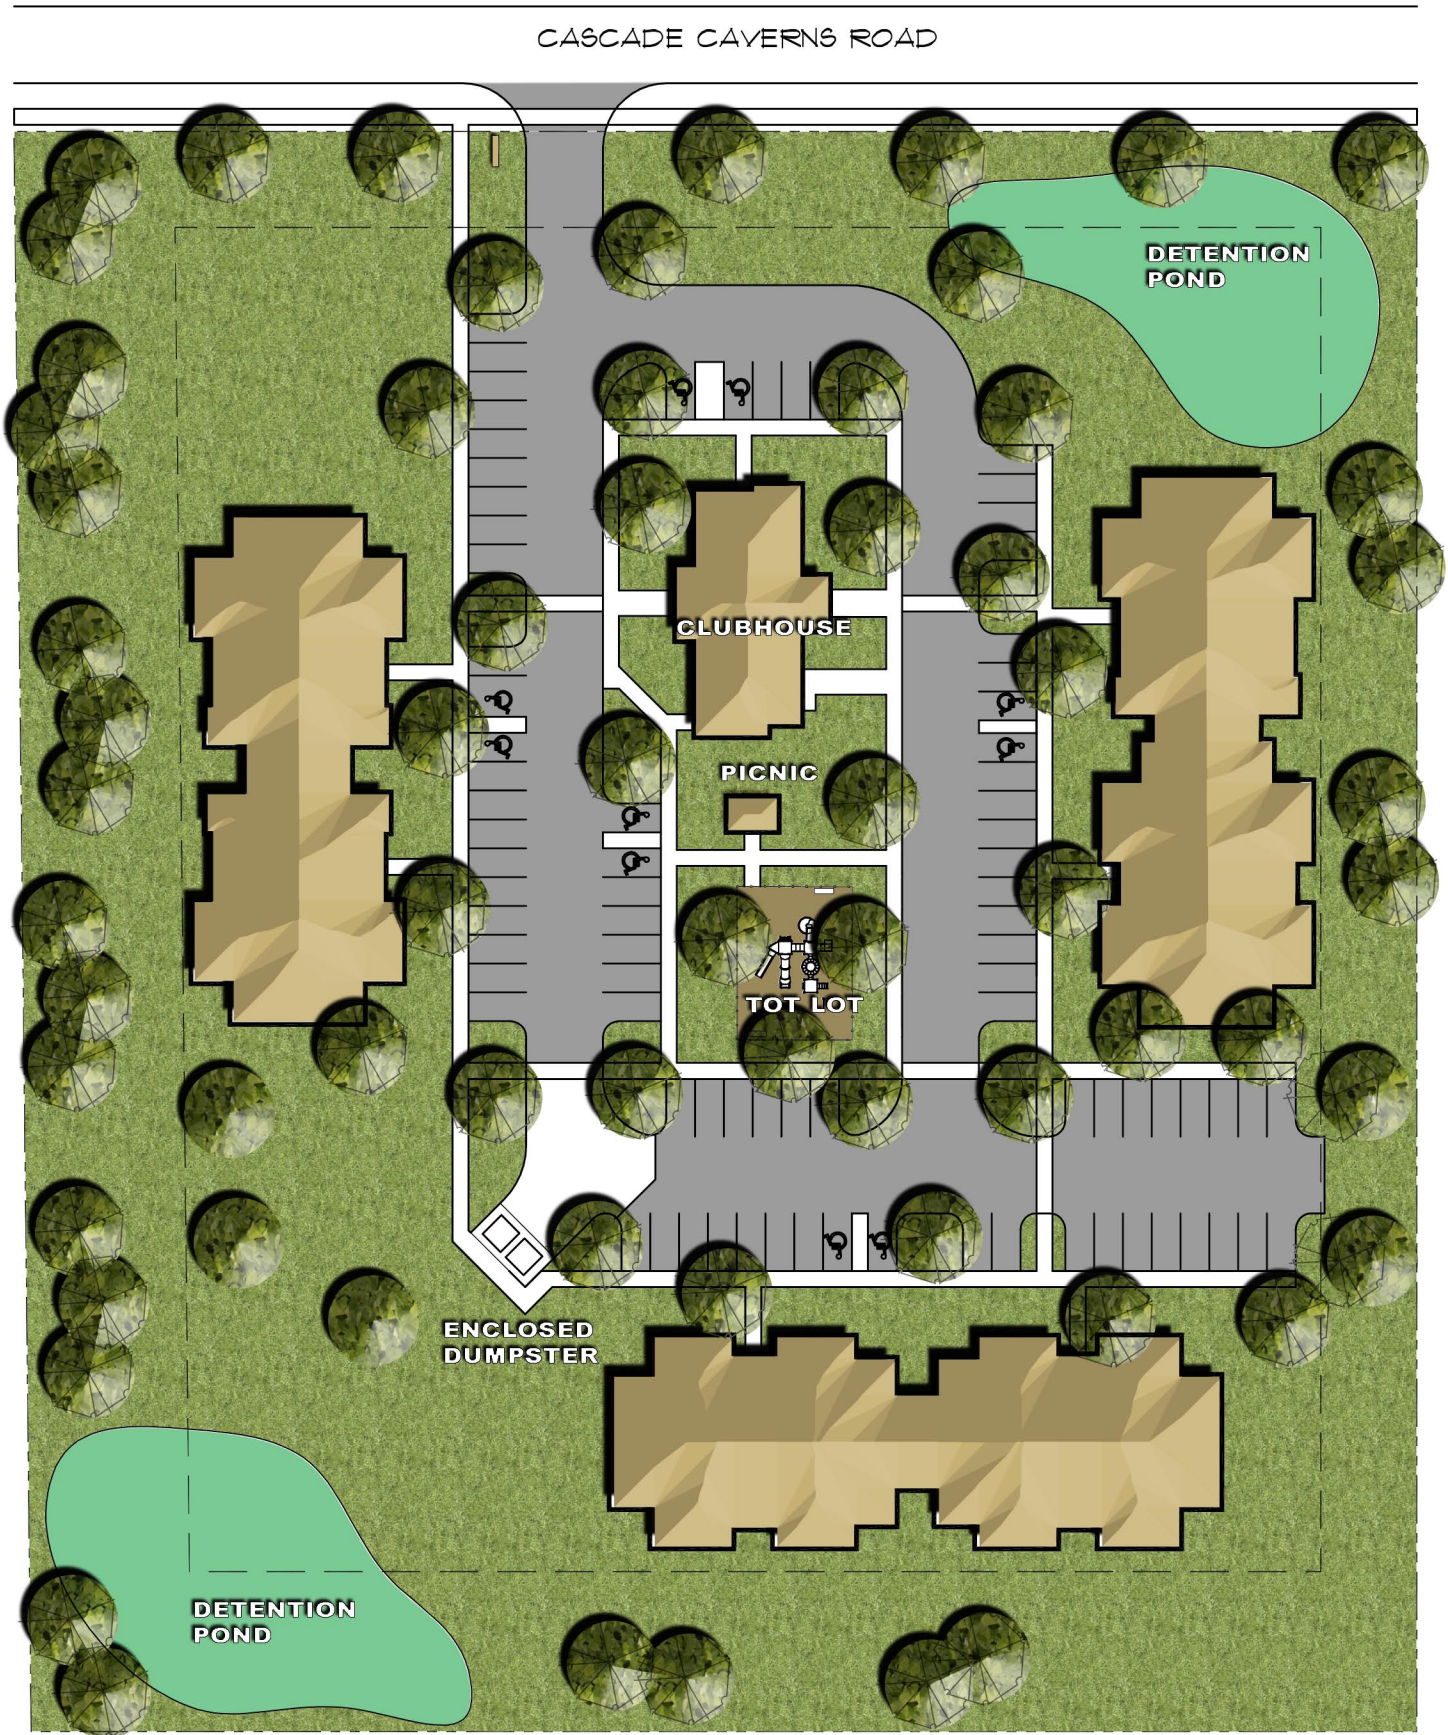

1 ARCHITECTURAL SITE PLAN
 1"=60'

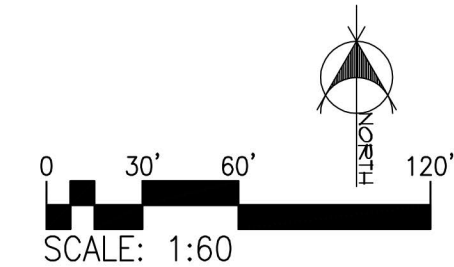

SITE INFO

5 ACRES
 2 STORY APARTMENT BUILDINGS
 1 STORY CLUBHOUSE
 48 TOTAL UNITS
 96 PARKING SPACES

MARTIN RILEY ASSOCIATES - ARCHITECTS, P.C.
 215 CHURCH STREET SUITE 200 DECATUR GEORGIA 30030-3329 404-373-2800

ABBINGTON RANCH
 BOERNE, TX



SA1

NOT RELEASED FOR CONSTRUCTION

PROJECT	2016-148	DATE	1/31/17	DRAWN BY / CHECKED BY	DET
REVISION					