



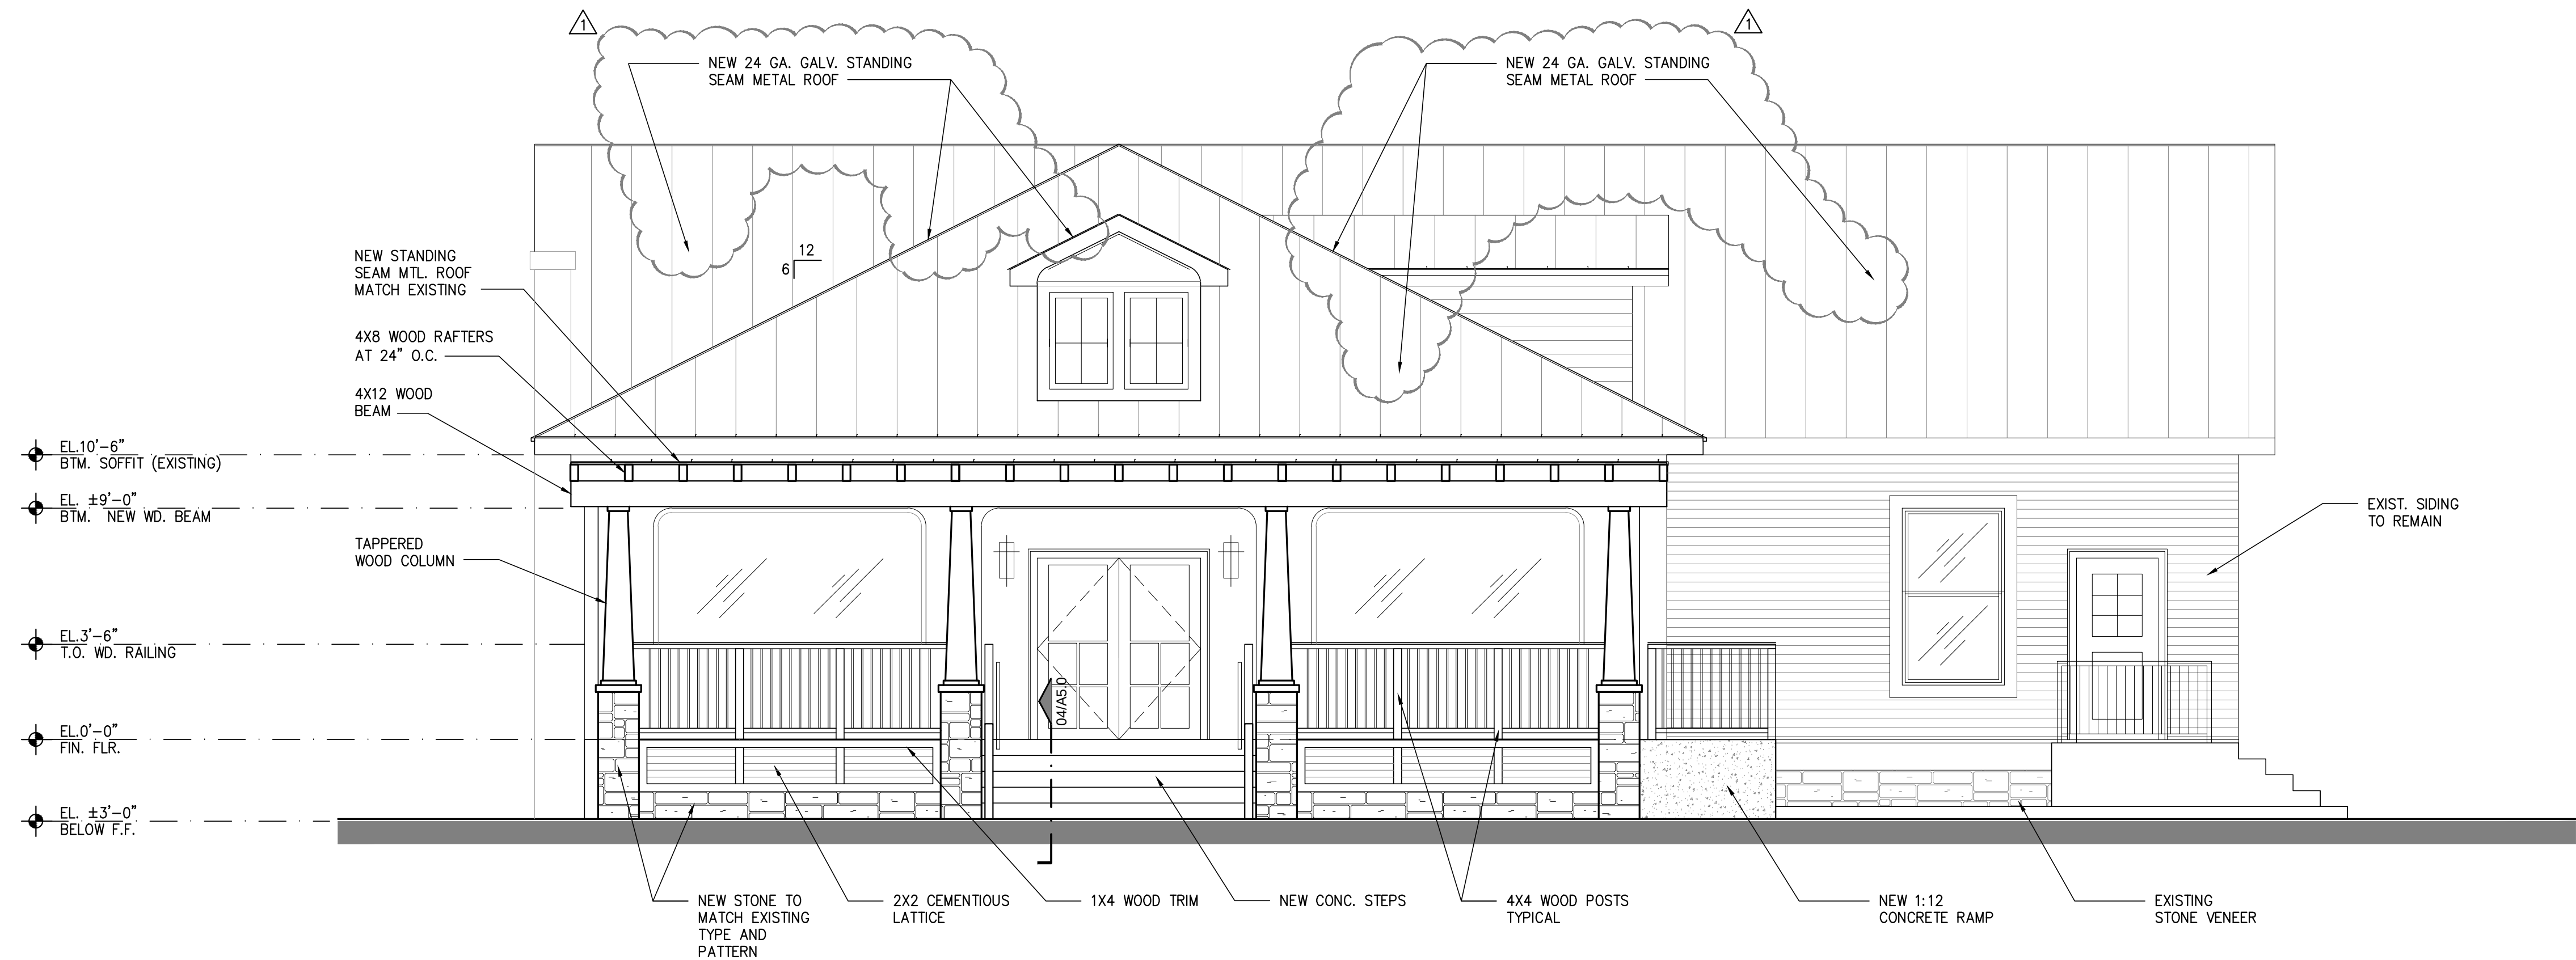


**01 Front Elevation**

SCALE: 1/4"=1'-0"

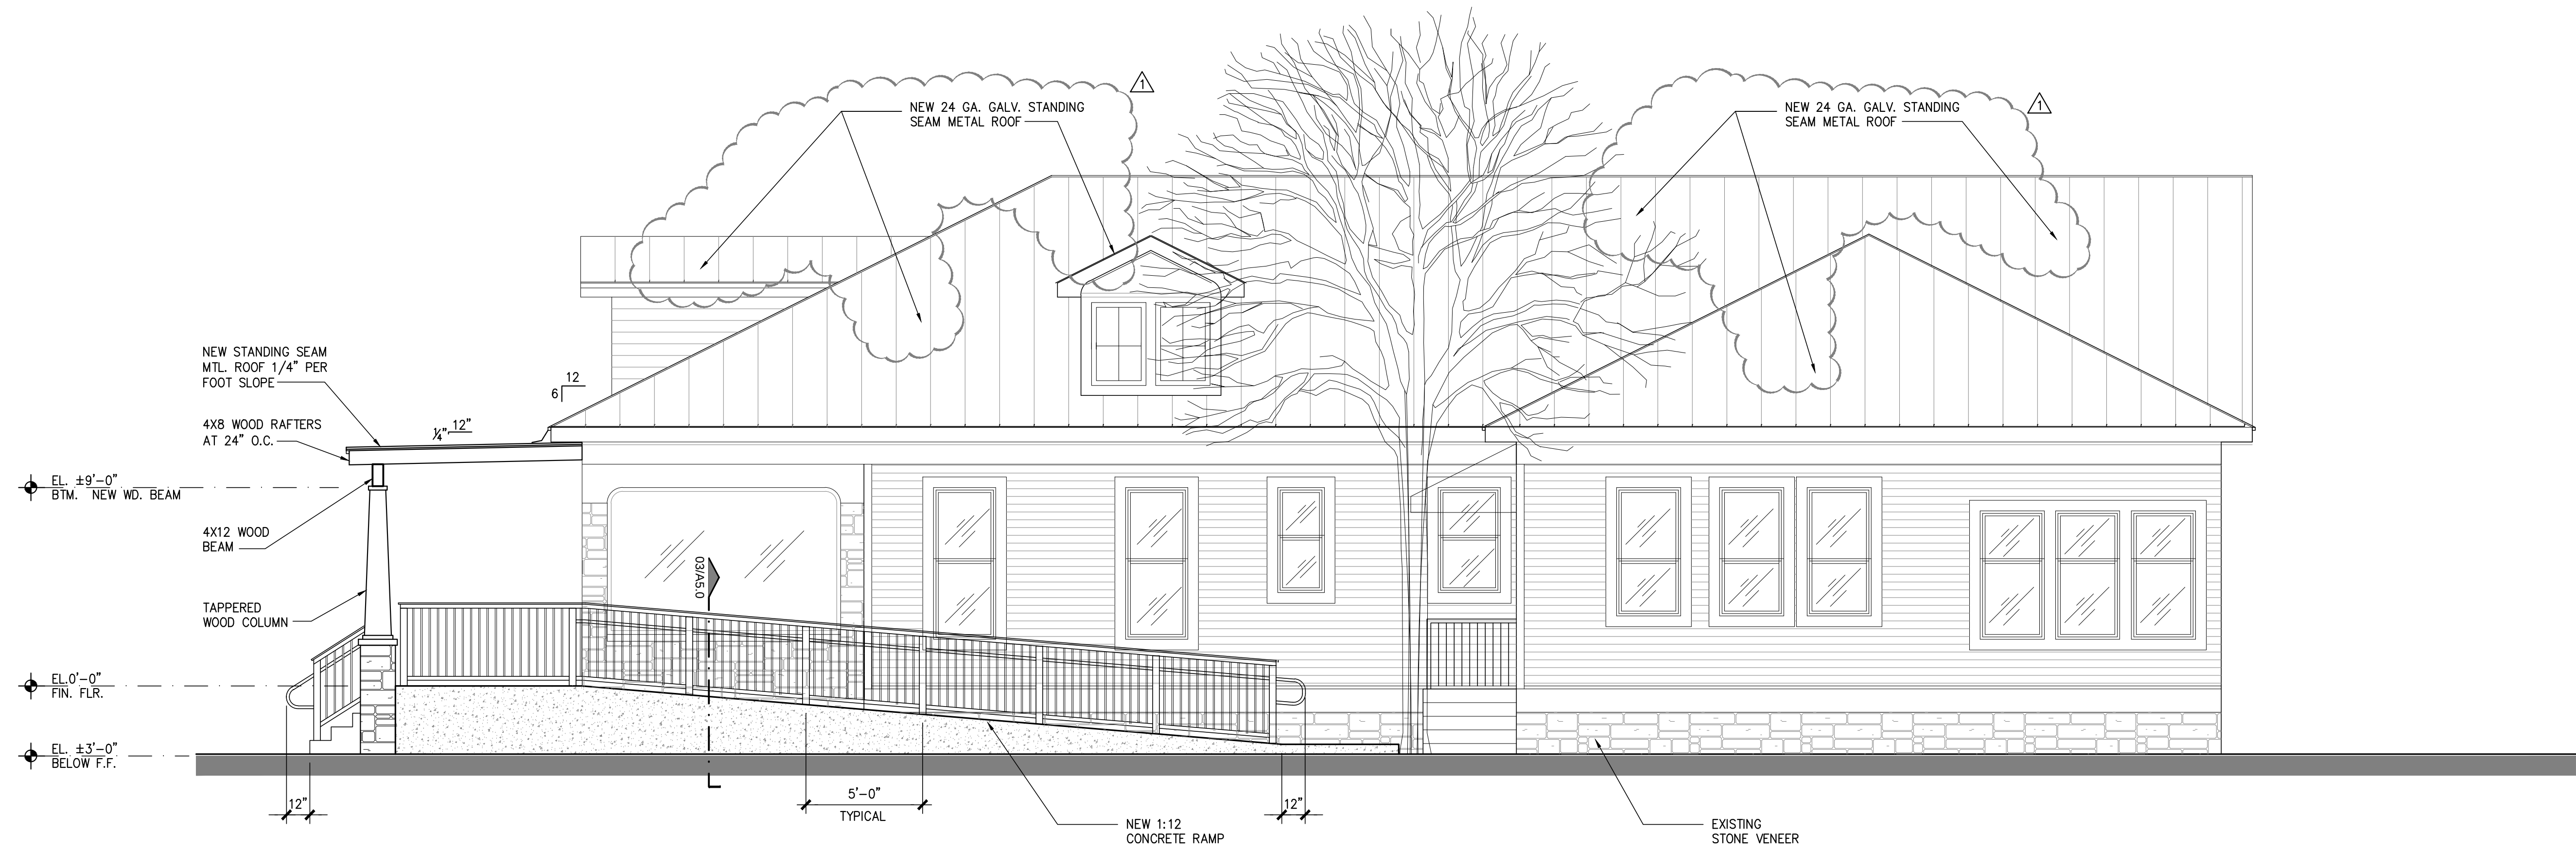

**02 Side Elevation**

SCALE: 1/8"=1'-0"

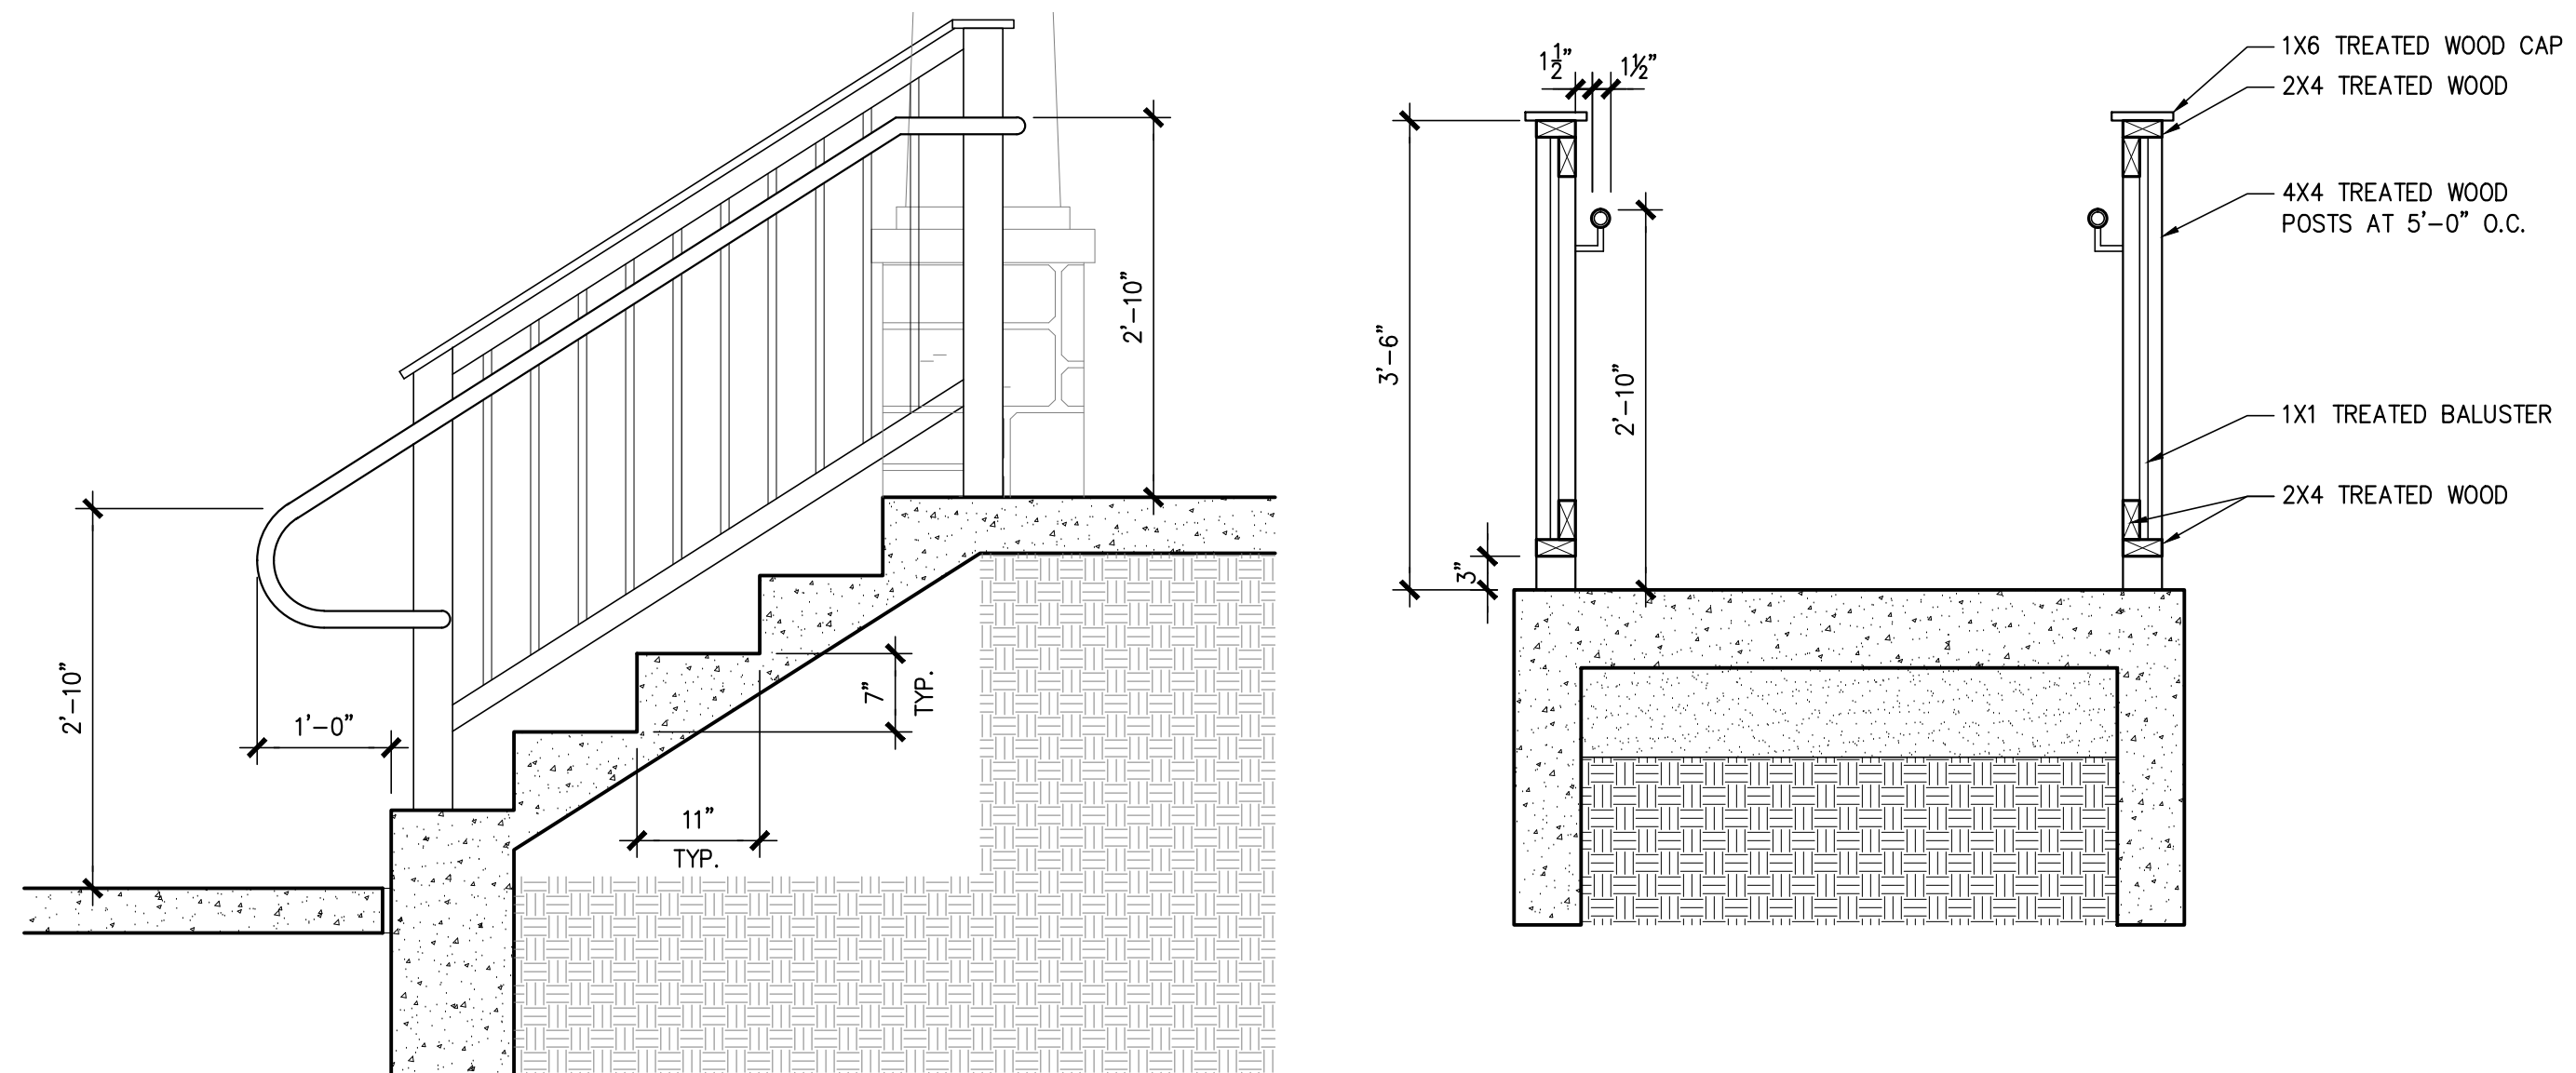

**04 Stair Section**

SCALE: 3/4"=1'-0"

**03 Ramp Section**

SCALE: 3/4"=1'-0"

|              |          |             |
|--------------|----------|-------------|
| JOB NO:      | -        |             |
| DRAWN BY:    | SAP      |             |
| ISSUE RECORD |          |             |
| NO.          | DATE     | DESCRIPTION |
| 01           | 04/13/18 | Permit Set  |

| REVISION RECORD |          |                 |
|-----------------|----------|-----------------|
| NO.             | DATE     | DESCRIPTION     |
| 01              | 04/25/16 | Revised Roofing |