


MASONRY % 1ST FLOOR FRONT			MASONRY % 1ST FLOOR LEFT			MASONRY % 1ST FLOOR REAR			MASONRY % 1ST FLOOR RIGHT			MASONRY - 1ST FLOOR OVERALL		
NON-MASONRY	3101 SF	100%	NON-MASONRY	1372 SF	100%	NON-MASONRY	1351 SF	100%	NON-MASONRY	1415 SF	100%	NON-MASONRY	7239 SF	100%

MASONRY % 2ND FLOOR FRONT			MASONRY % 2ND FLOOR LEFT			MASONRY % 2ND FLOOR REAR			MASONRY % 2ND FLOOR RIGHT			MASONRY - 2ND FLOOR OVERALL		
NON-MASONRY	3600 SF	100%	NON-MASONRY	1527 SF	100%	NON-MASONRY	1564 SF	100%	NON-MASONRY	1364 SF	100%	NON-MASONRY	8056 SF	100%

MASONRY % FRONT			MASONRY % LEFT			MASONRY % REAR			MASONRY % RIGHT			MASONRY - OVERALL		
NON-MASONRY	6701 SF	100%	NON-MASONRY	2899 SF	100%	NON-MASONRY	2915 SF	100%	NON-MASONRY	2780 SF	100%	NON-MASONRY	15295 SF	100%

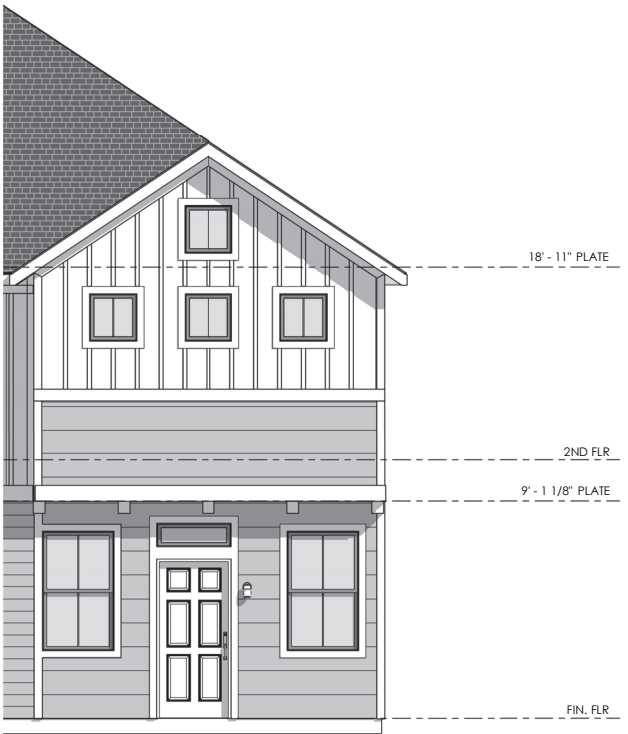

OPT. FRONT ENTRY
1/8" = 1'-0"

NOTE: RIDGE, RAFTERS AND PURLINS CANNOT PENETRATE COMMON WALL SHAFT LINER



FRONT ELEVATION
1/8" = 1'-0"



THE DRAWINGS AND WRITTEN MATERIAL HEREBY CONSTITUTE THE SOLE PROPERTY OF CRAFTSMAN ARCHITECTURAL. ANY REPRODUCTION, COPIING, OR DISTRIBUTION OF THESE DRAWINGS WITHOUT THE WRITTEN CONSENT OF THE DESIGNER, IS STRICTLY PROHIBITED. DUE TO VARIATIONS IN CITY REQUIREMENTS, CONSTRUCTION METHODS, MATERIALS, AND ELEVATIONS ARE APPROXIMATE AND MAY VARY. WE RESERVE THE RIGHT TO CHANGE PRODUCT FEATURES, BRAND NAMES, ARCHITECTURAL DESIGN AND DETAILS.

15725 North Dallas Parkway Suite 300
Addison, Texas 75001 (972) 383-4300




MASTER BID SET
NOT FOR CONSTRUCTION

Plan Number	XXXX
ISSUE DATE	10-06-2020
DRAWN BY	SL
CHECKED BY	RG
SHEET NAME	ELEVATIONS

SCALE = 1/8" = 1'-0"

Sheet Number

A3.00

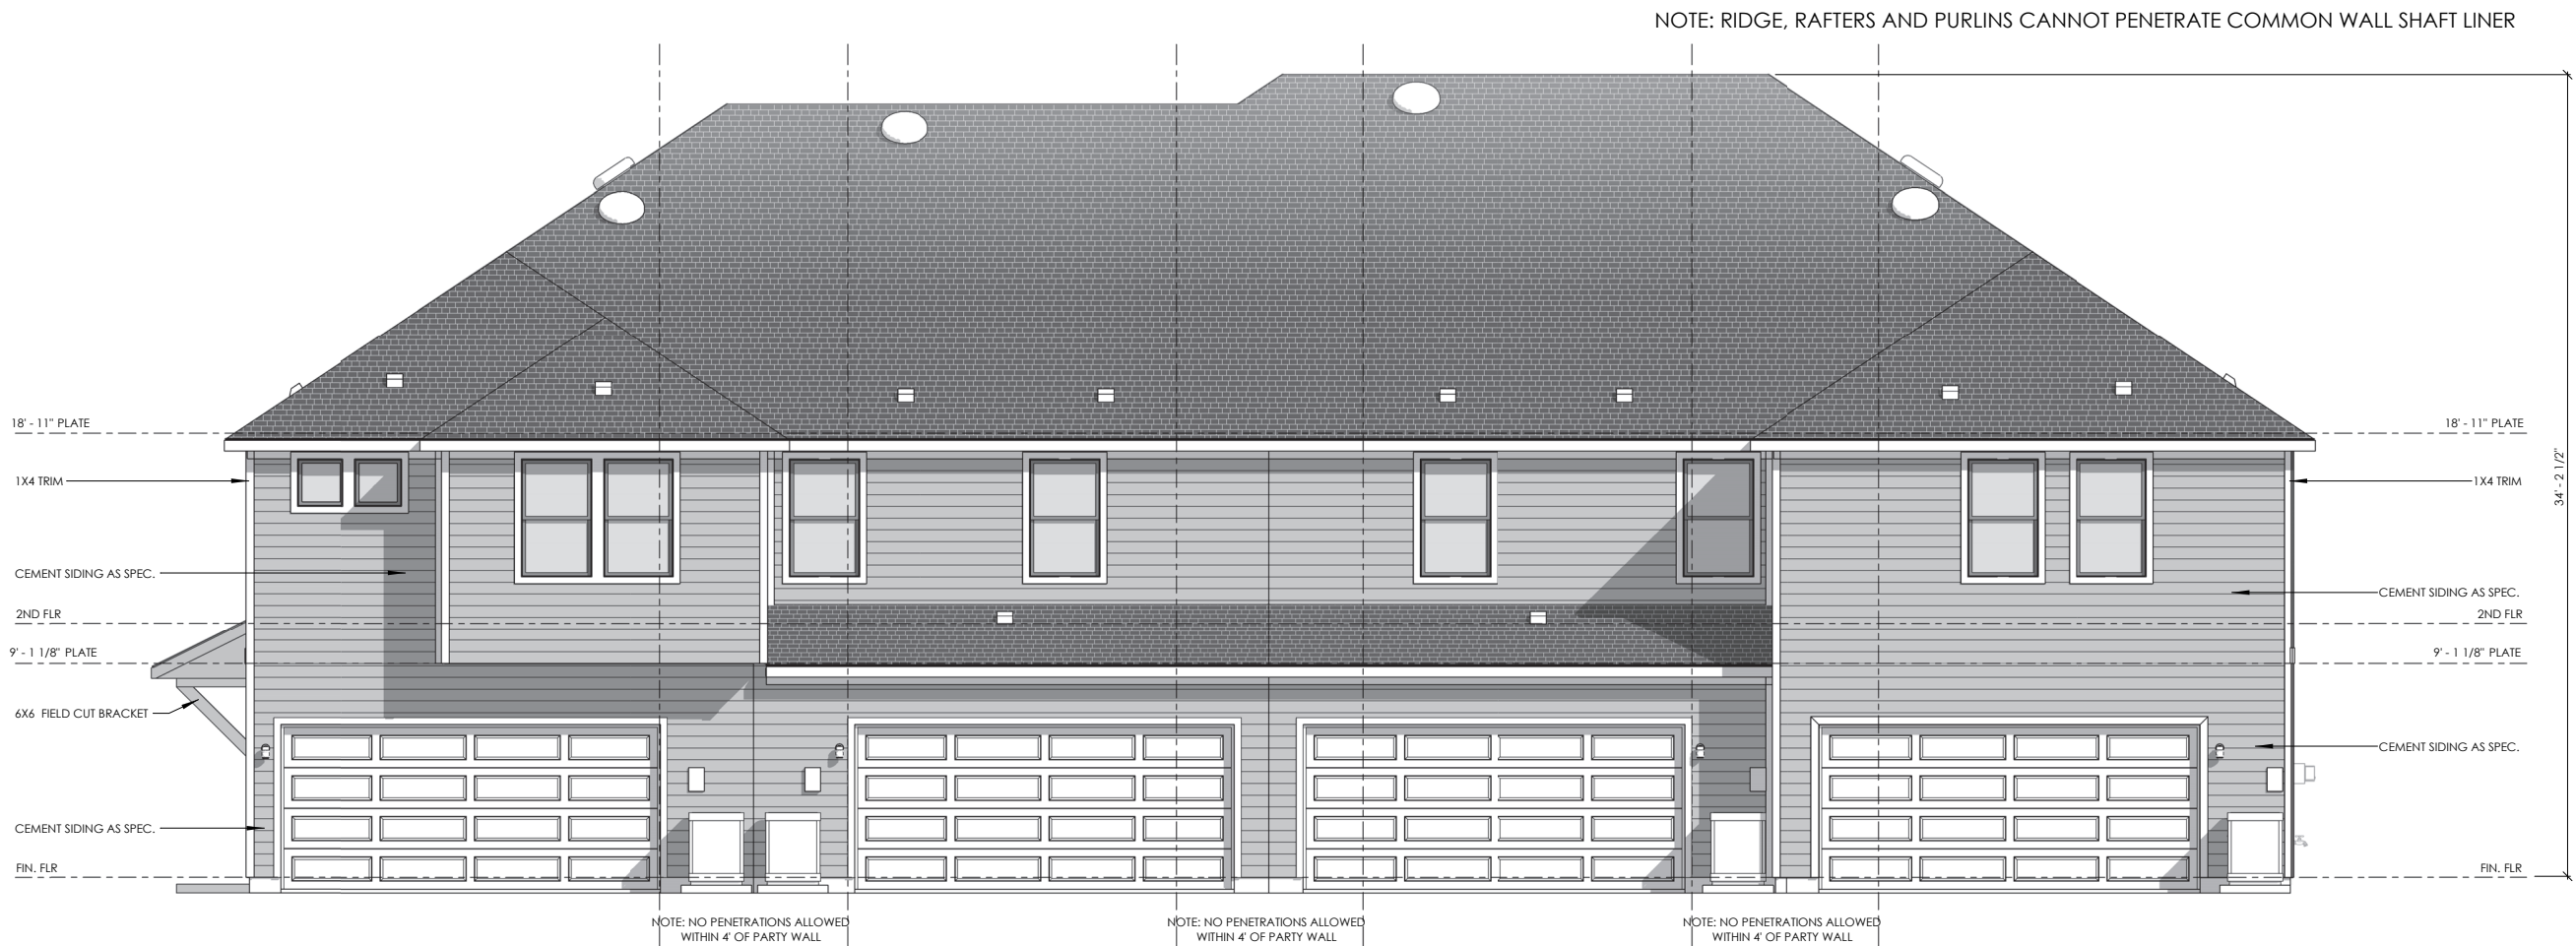

REAR ELEVATION

1/8" = 1'-0"



THE DRAWINGS AND WRITTEN MATERIAL HEREIN CONSTITUTE AN OFFER OF PROFESSIONAL ARCHITECTURAL SERVICES. ANY REPRODUCTION OR TRANSMISSION OF ANY PART OF THIS DOCUMENT WITHOUT THE WRITTEN CONSENT OF THE DESIGNER IS PROHIBITED. DUE TO VARIATIONS IN CITY REQUIREMENTS, CONSTRUCTION METHODS, MATERIALS, AND ELEVATIONS ARE APPROXIMATE AND MAY VARY. WE RESERVE THE RIGHT TO CHANGE PRODUCT FEATURES, BRAND NAMES, ARCHITECTURAL DESIGN AND DETAILS.

15725 North Dallas Parkway Suite 300
Addison, Texas 75001 (972) 383-4300

MASTER BID SET
NOT FOR CONSTRUCTION

Plot Number	XXXX
ISSUE DATE	10-06-2020
DRAWN BY	SL
CHECKED BY	RG
SHEET NAME	ELEVATIONS

SCALE = 1/8" = 1'-0"

Sheet Number

A3.01