
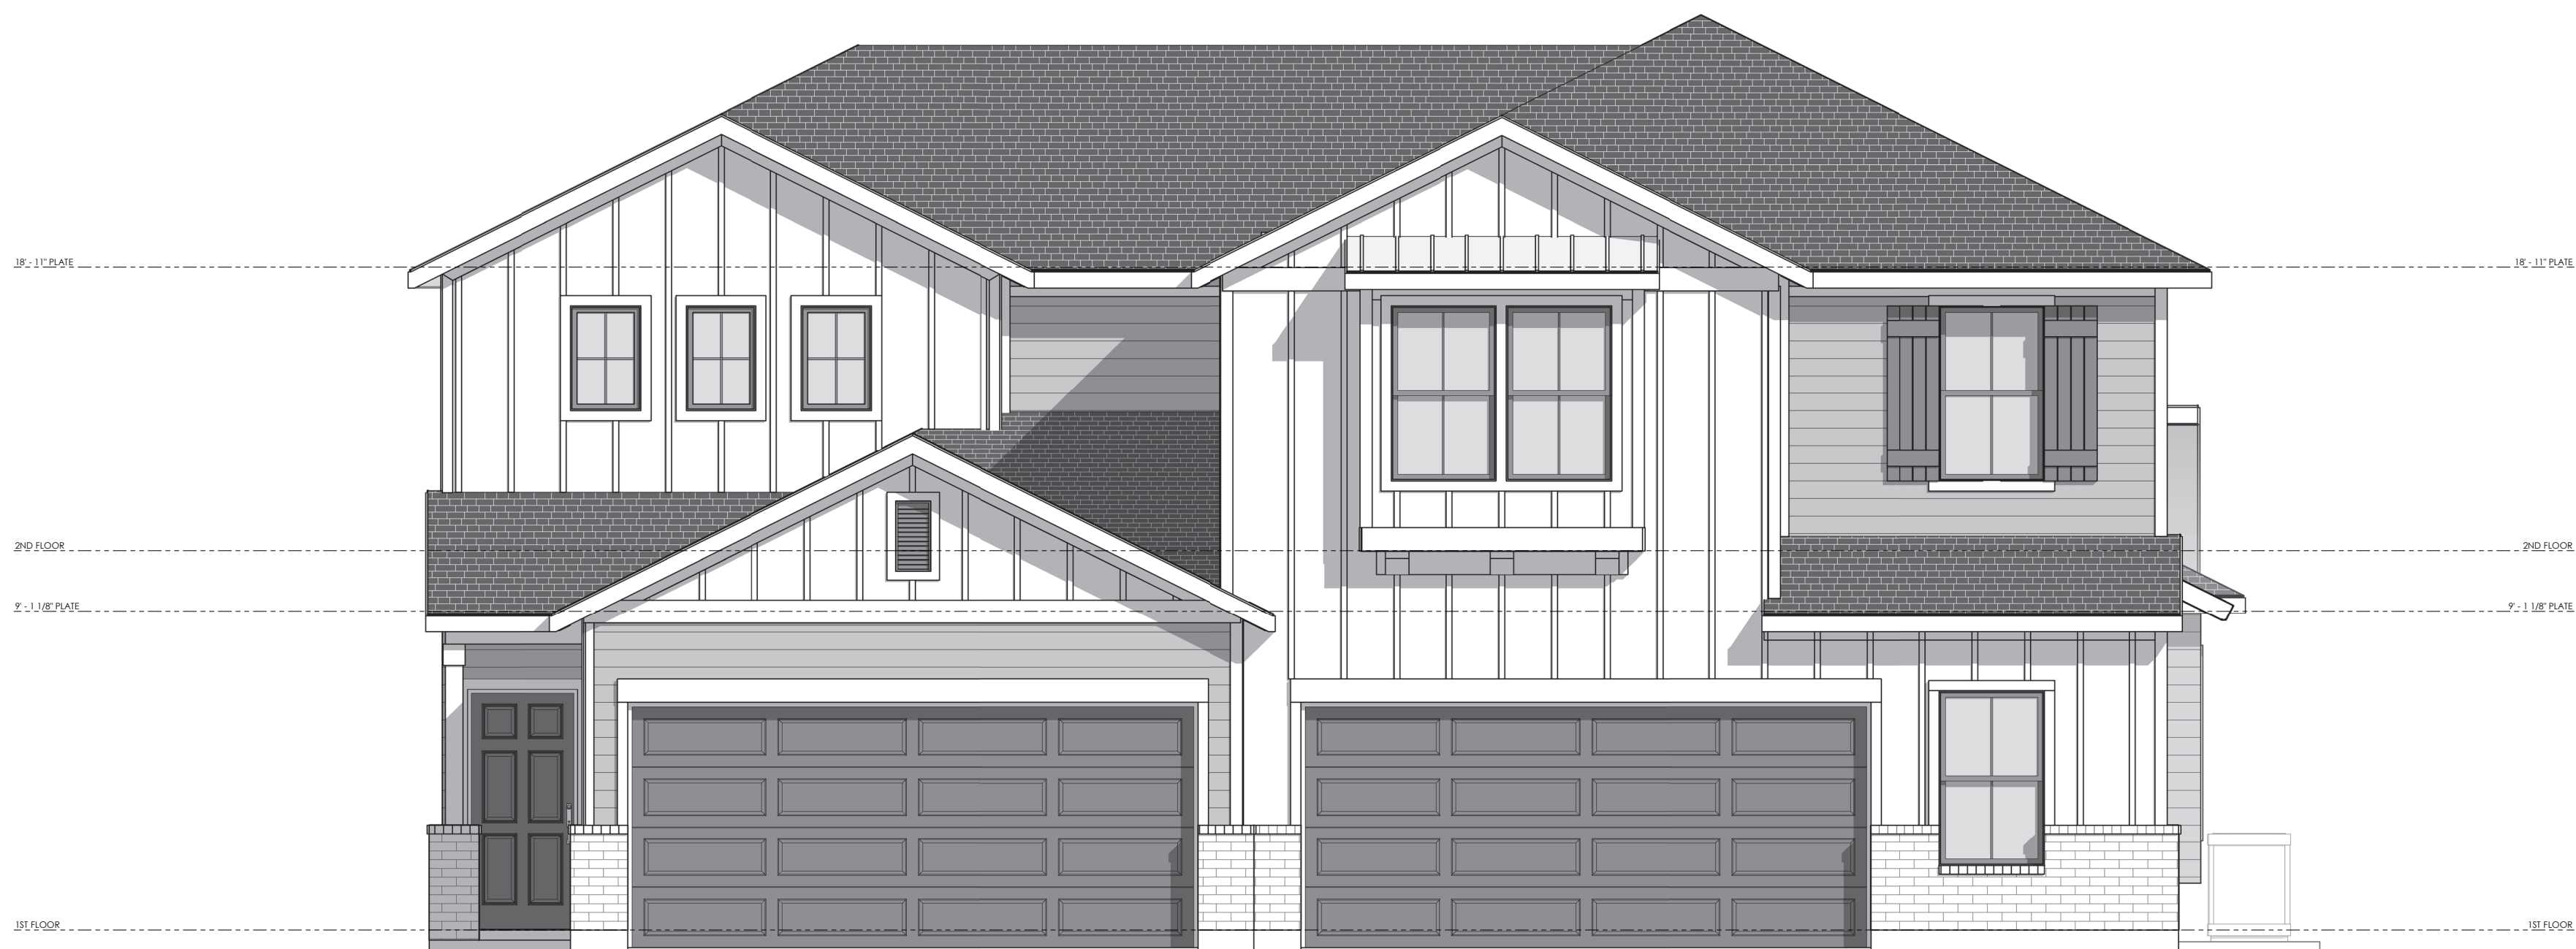


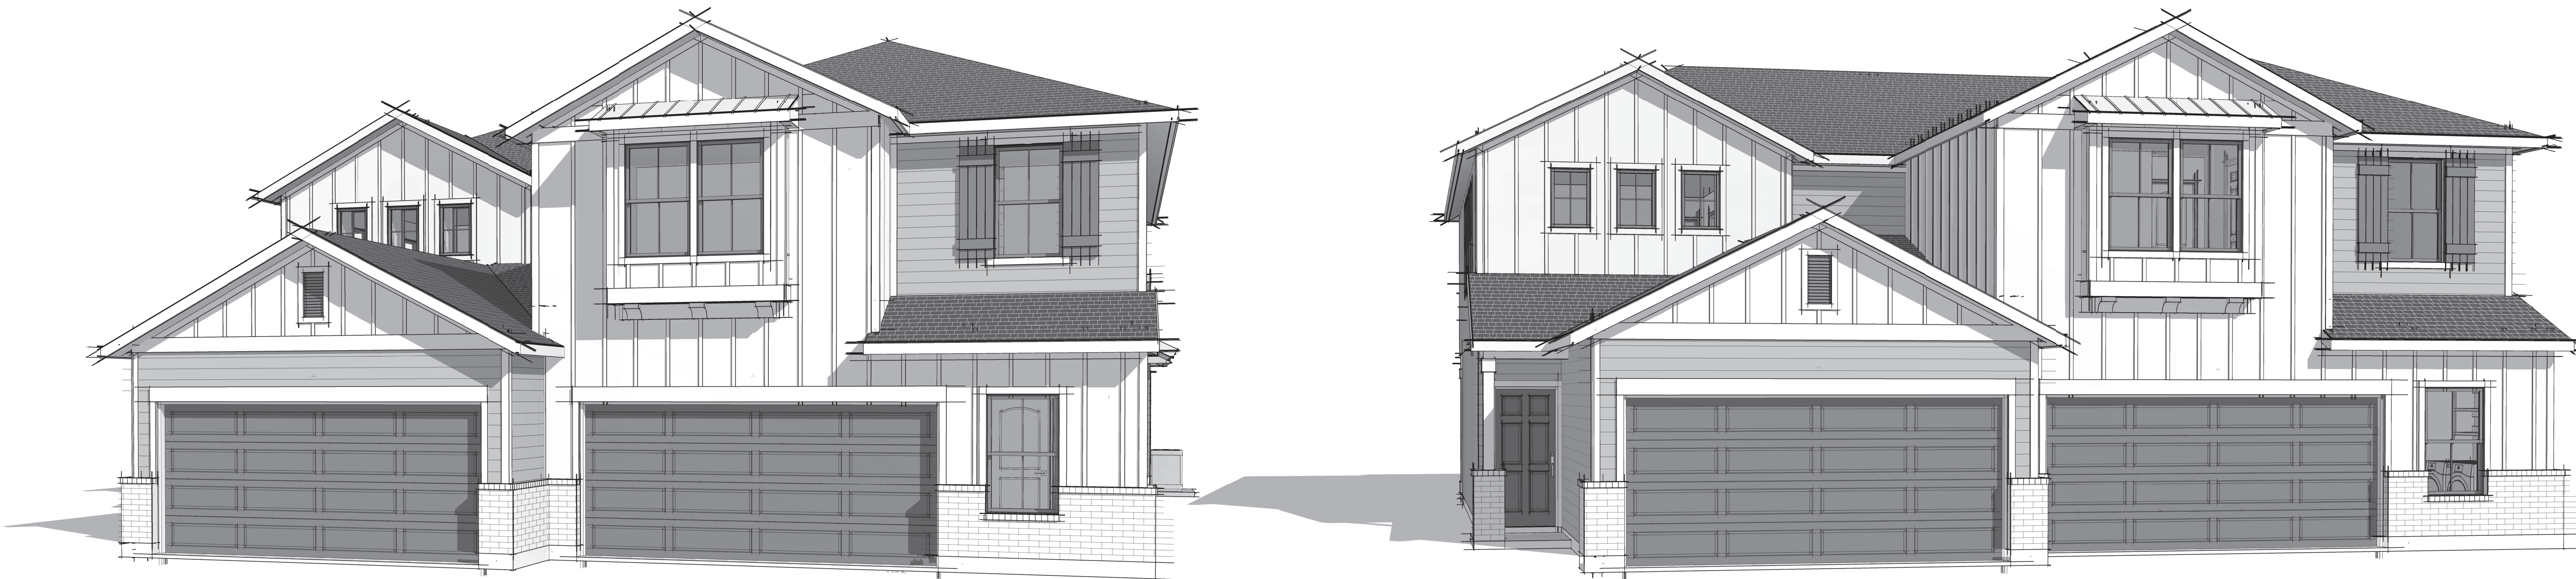

FRONT ELEVATION
1/4" = 1'-0"

PLAN NUMBER: 2 UNIT
ISSUE DATE: 09-28-2020
THE DRAWINGS AND WRITTEN MATERIAL HEREIN CONSTITUTE ORIGINAL WORK OF THE DESIGNER, AND AS INTELLECTUAL PROPERTY AND INSTRUMENTS OF SERVICE, ARE SUBJECT TO COPYRIGHT AND MAY NOT BE REPRODUCED, DISTRIBUTED, PUBLISHED OR USED IN ANY WAY WITHOUT THE EXPRESSED WRITTEN CONSENT OF THE DESIGNER.
DUE TO VARIATIONS IN CITY REQUIREMENTS, CONSTRUCTION TECHNIQUES, AND CURRENT MATERIALS, ALL DIMENSIONS AND DETAILS ARE APPROXIMATE AND NOT TO SCALE.
WE RESERVE THE RIGHT TO CHANGE PRODUCT FEATURES, BRAND NAMES, ARCHITECTURAL DESIGN AND DETAILS.
10755 NORTH DAKOTA PARKWAY, SUITE 100
ADDISON, TEXAS 75001 (972) 383-4300
www.GehanHomes.com

ELEVATIONS

SHEET SCALE: SCALE = 1/4" = 1'-0"

A1.2

DRAWN BY: JLA