

Design Team

Consultant
Address
Address
Phone
Fax
e-mail

Consultant
Address
Address
Phone
Fax
e-mail

CLIENT

NAME: Andy Brewer
ADDRESS: 325 S. Main St.
Boerne, TX 78006

PROJECT

Free Roam Brewing
HQ

PROJECT KEY

ARCHITECT STAMP



DATE: 05/26/2021
REVISIONS




No.	Description	Date

SHEET TITLE

EXT. ELEVATIONS /
SECTIONS - DEMO

SHEET INFO

PROJECT: 2105
ISSUE DATE: 05/26/2021
DRAWN BY: SS
CHECKED BY: SS

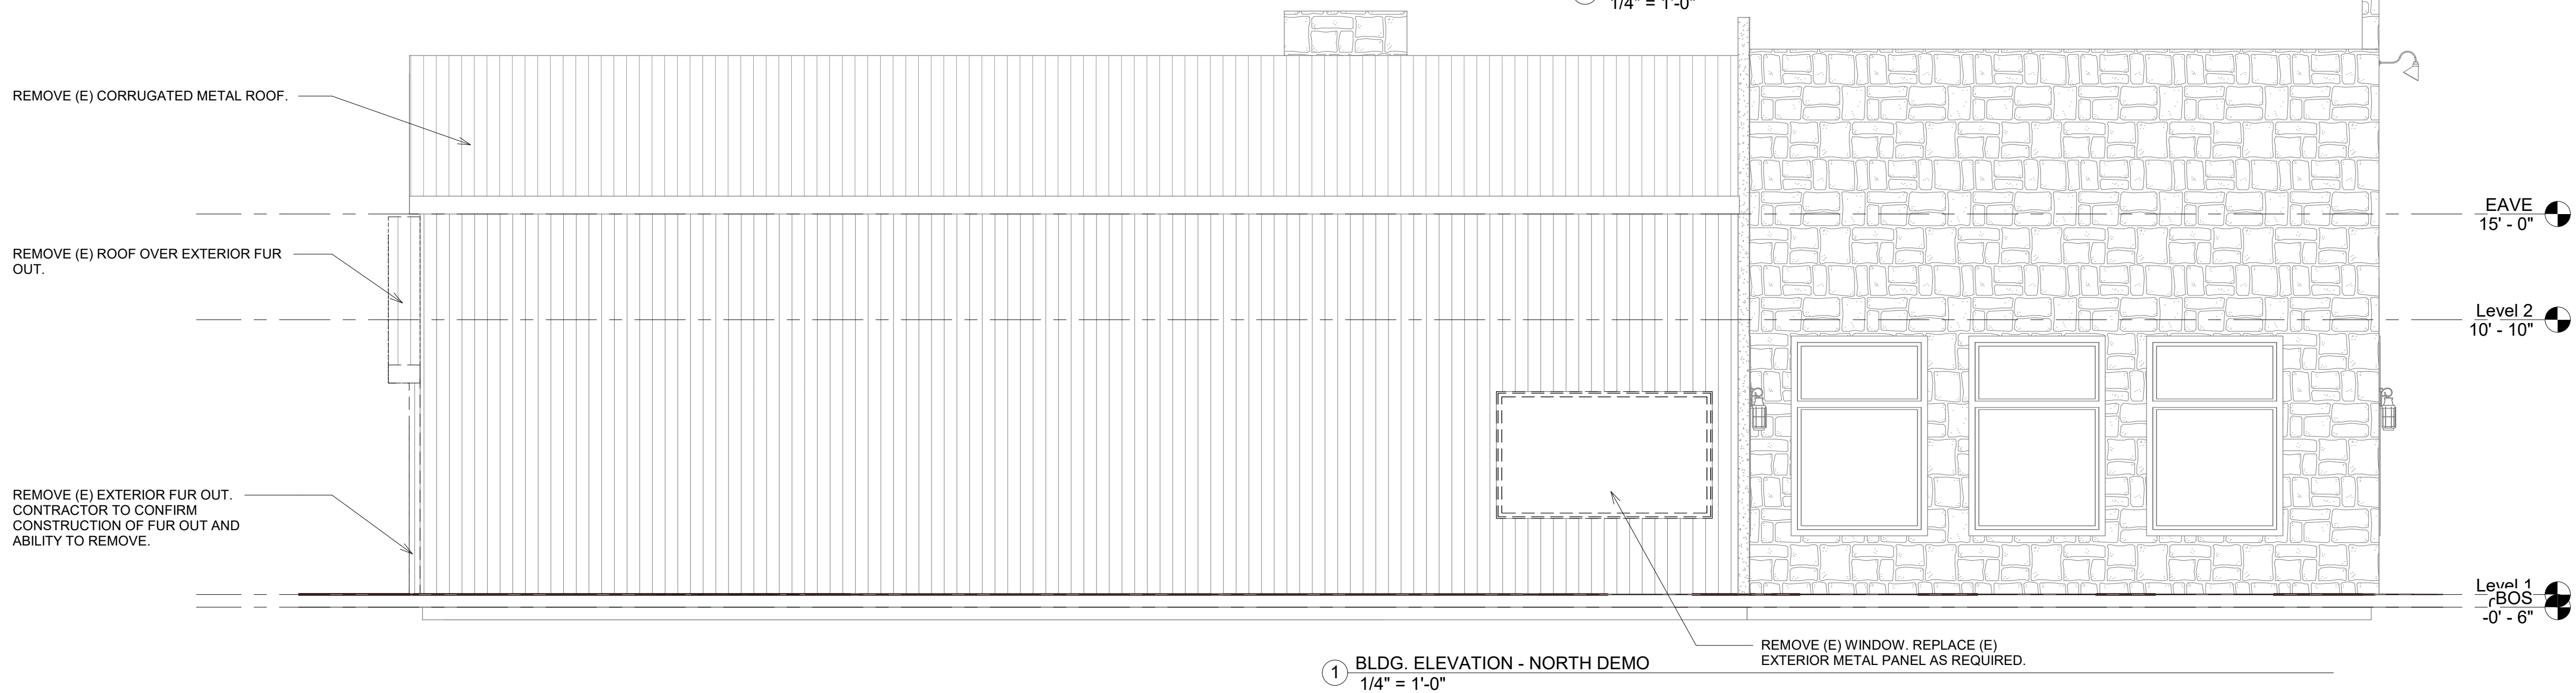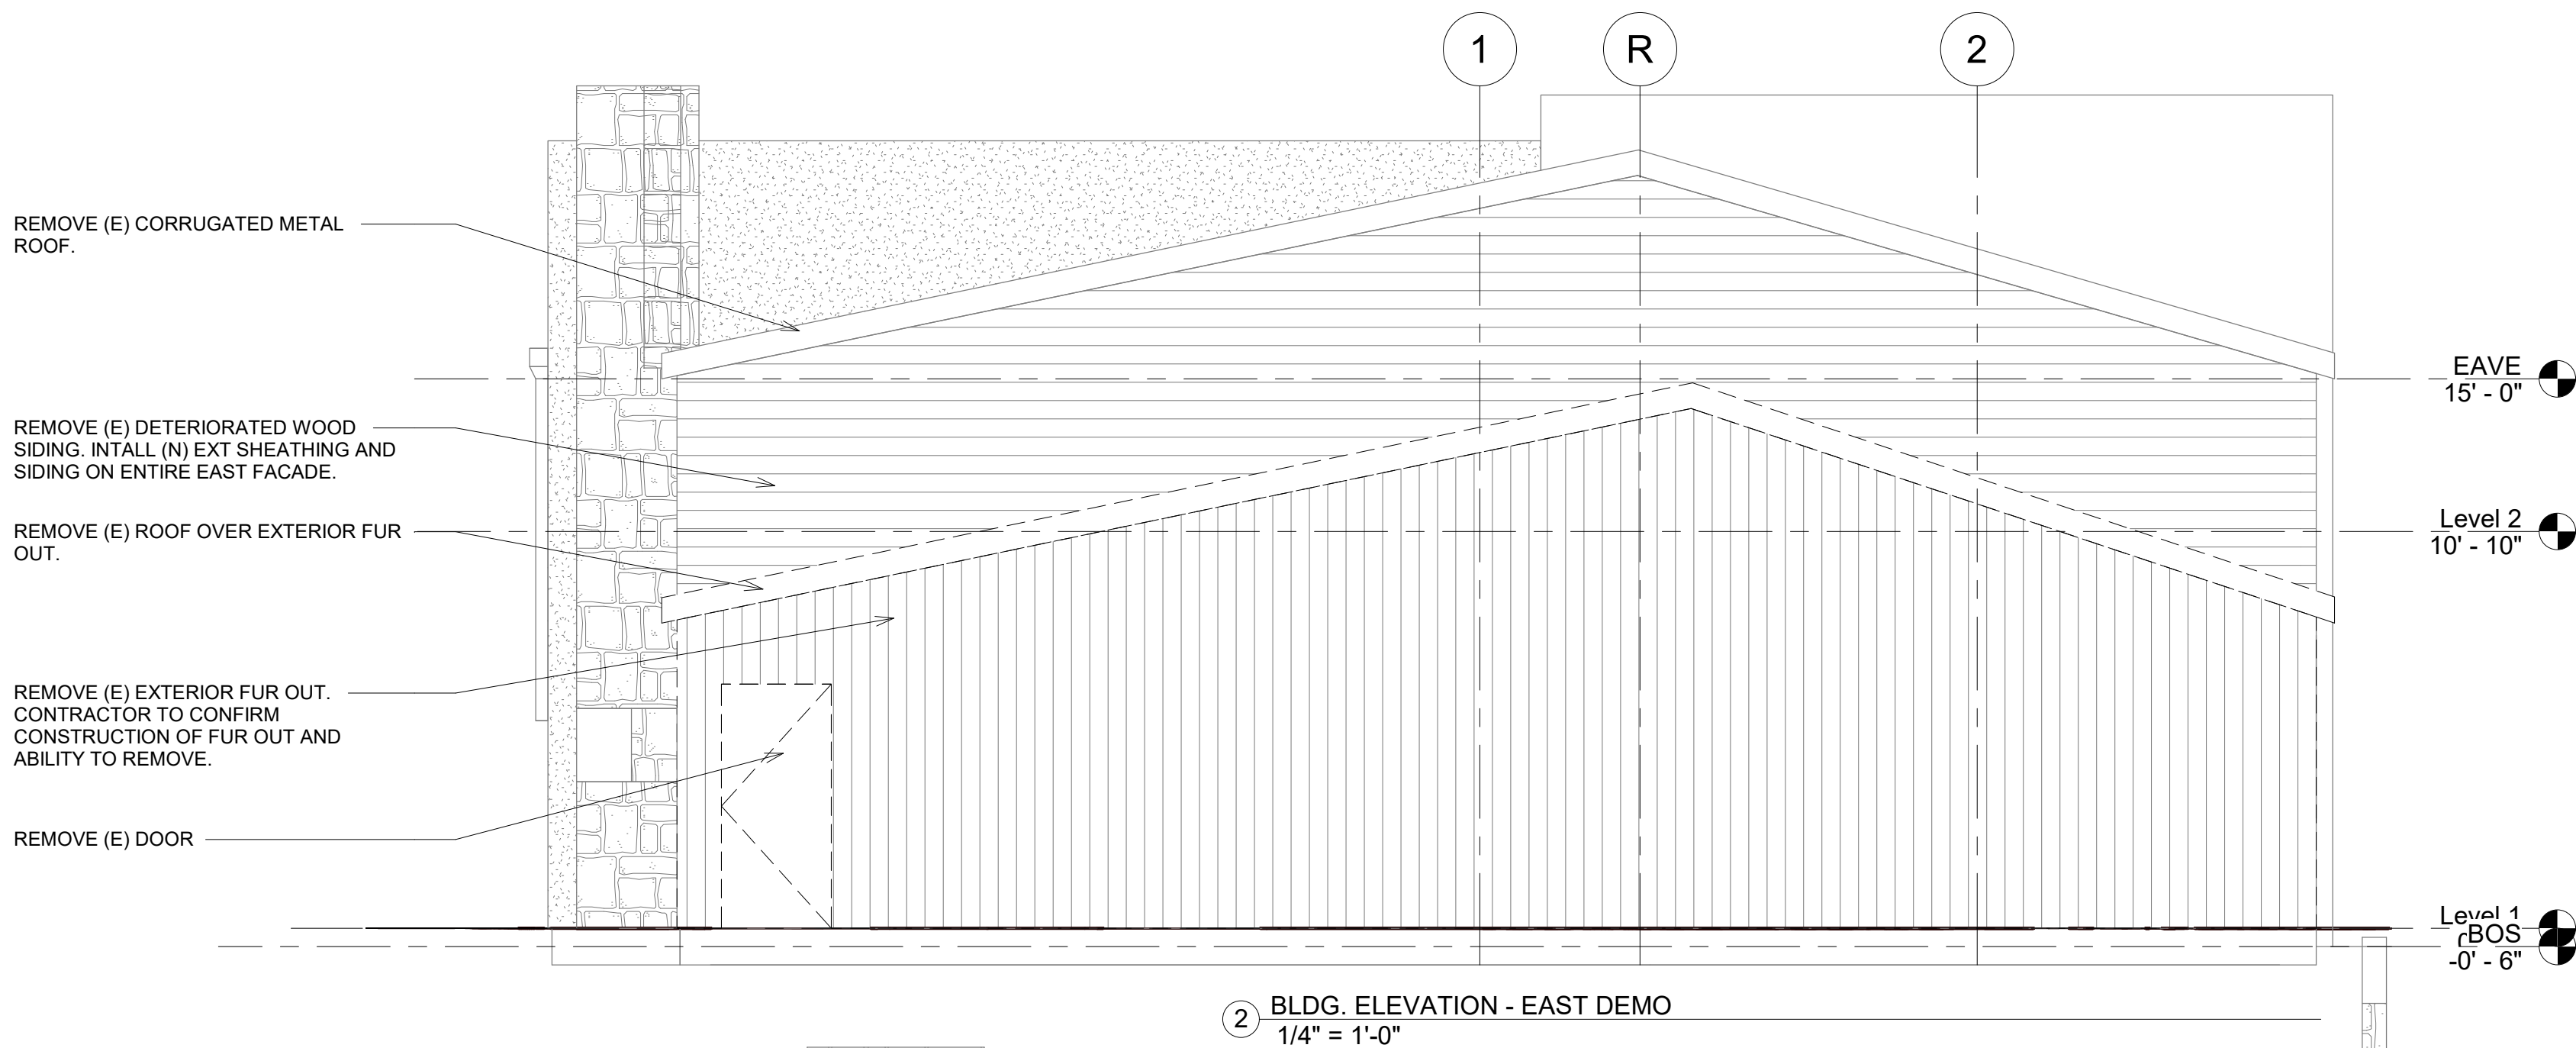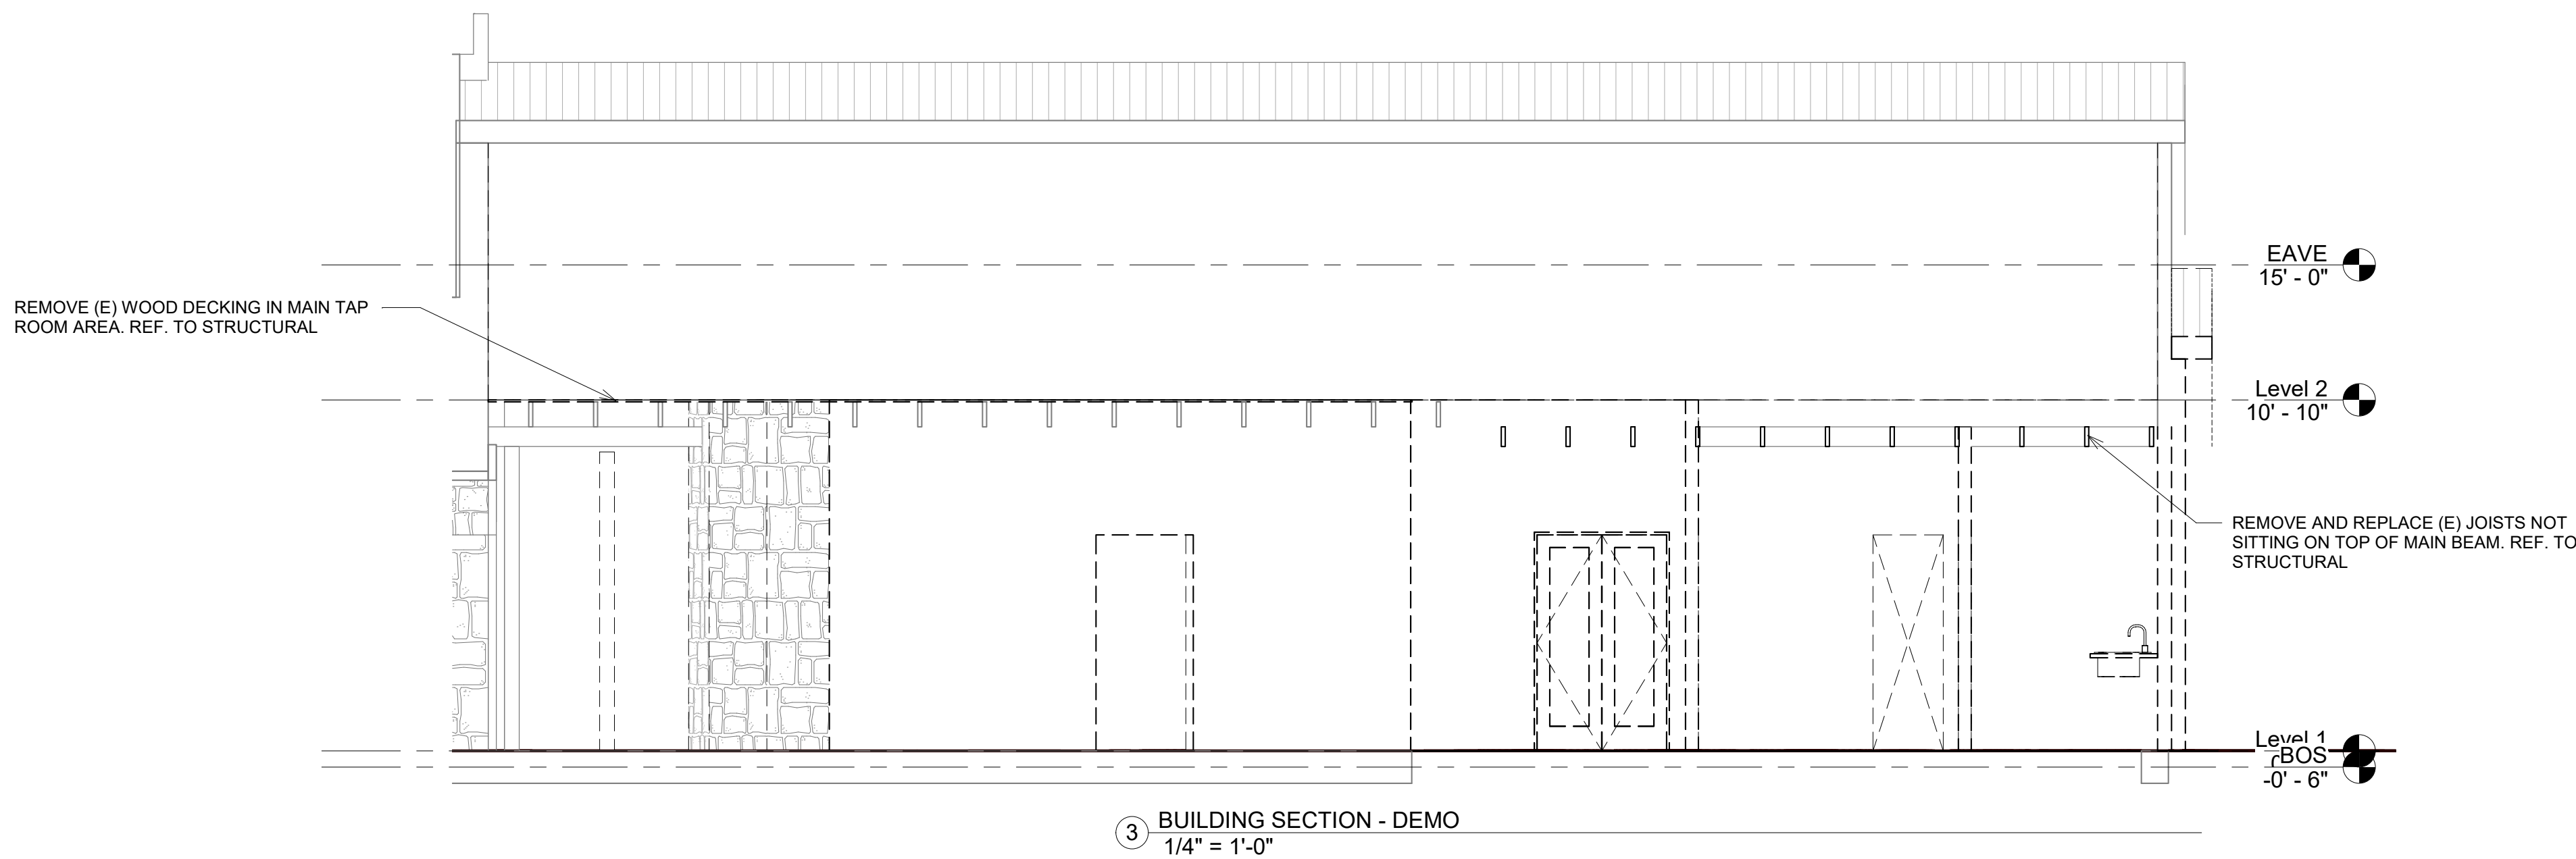

Design Team

Consultant
Address
Address
Phone
Fax
e-mail

Consultant
Address
Address
Phone
Fax
e-mail

CLIENT

NAME: Andy Brewer
ADDRESS: 325 S. Main St.
Boerne, TX 78006

PROJECT

Free Roam Brewing
HQ



PROJECT KEY

ARCHITECT STAMP

DATE: 05/26/2021

REVISIONS

No.	Description	Date

SHEET TITLE


SITE PLAN

SHEET INFO

PROJECT: 2105
ISSUE DATE: 05/26/2021
DRAWN BY: SS
CHECKED BY: SS

SITE PLAN - GENERAL NOTES

1. DO NOT SCALE THESE DRAWINGS. IF A SPECIFIC DIMENSION IS NOT GIVEN, CONTACT CREO ARCHITECTURE FOR CLARIFICATION.
2. DIMENSIONS ARE TO FACE OF FRAME OR CENTERLINE OF FRAME AS NOTED.
3. REFER TO CIVIL DRAWINGS FOR ACCURATE SITE PLAN.

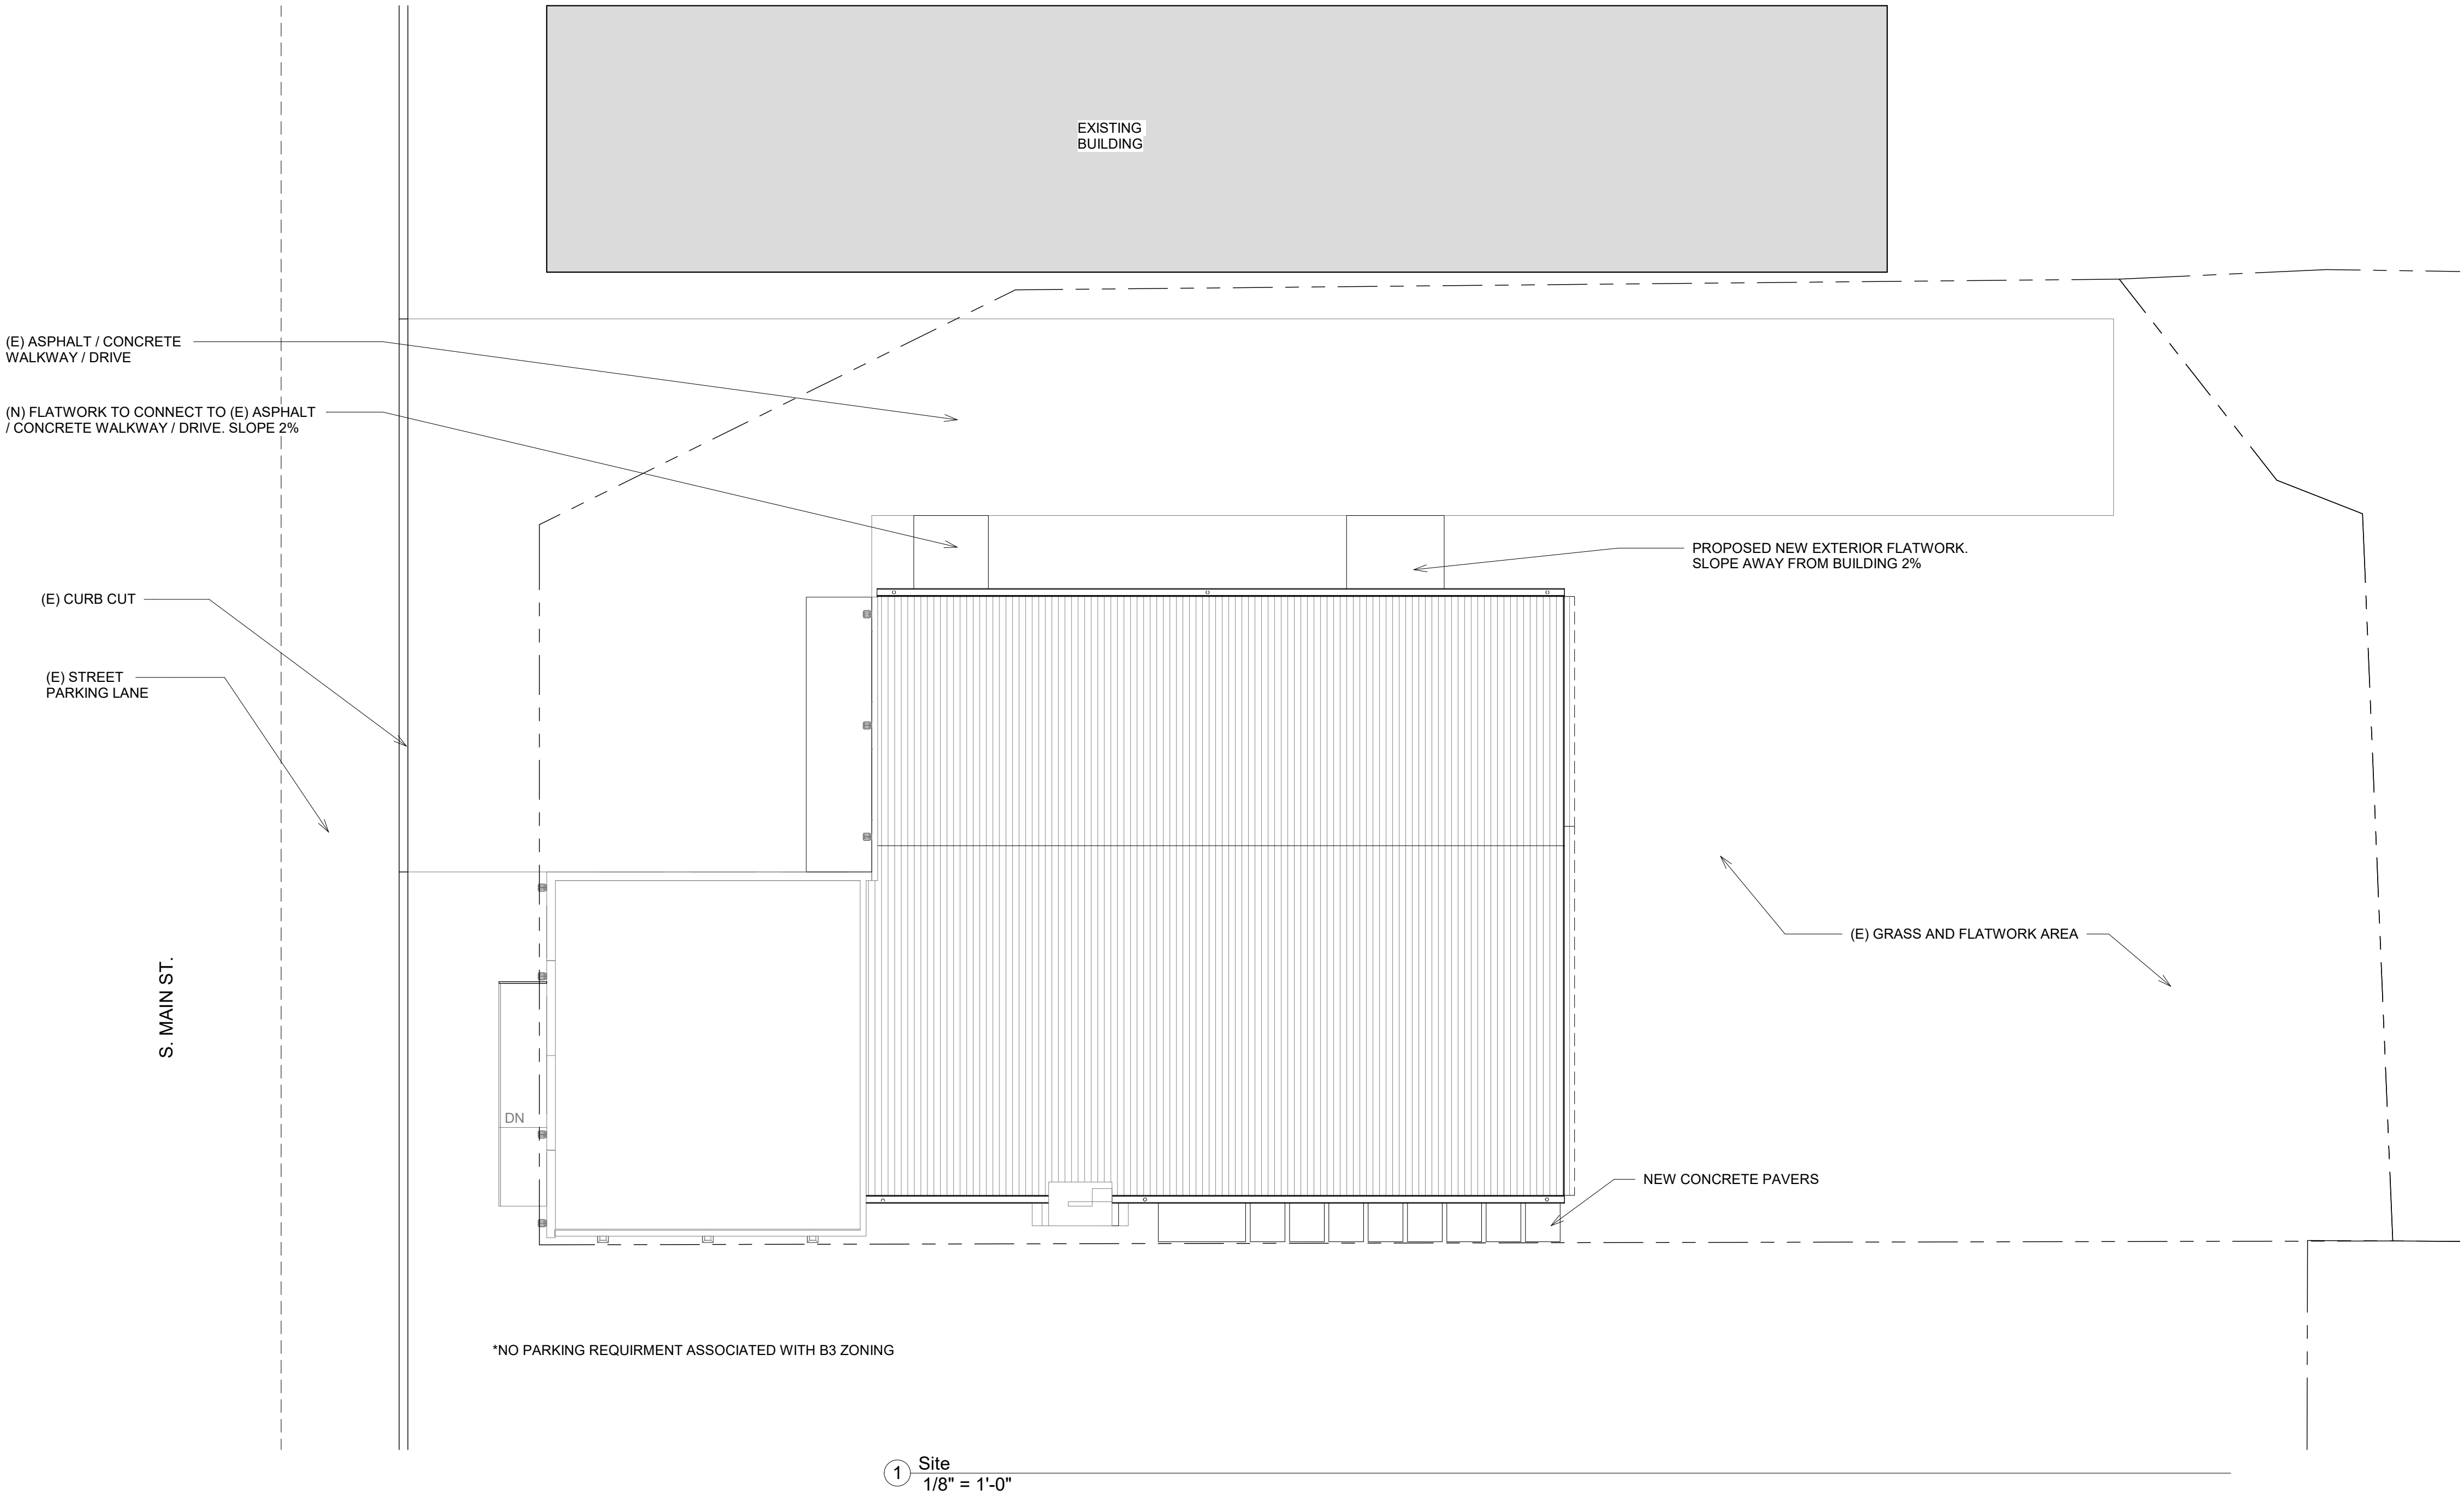

Design Team

Consultant
Address
Address
Phone
Fax
e-mail

Consultant
Address
Address
Phone
Fax
e-mail

CLIENT

NAME: Andy Brewer
ADDRESS: 325 S. Main St.
Boerne, TX 78006

PROJECT

Free Roam Brewing
HQ

PROJECT KEY

ARCHITECT STAMP



DATE: 05/26/2021
REVISIONS


No.	Description	Date

SHEET TITLE


EXTERIOR ELEVATIONS

SHEET INFO

PROJECT: 2105
ISSUE DATE: 05/26/2021
DRAWN BY: SS
CHECKED BY: SS

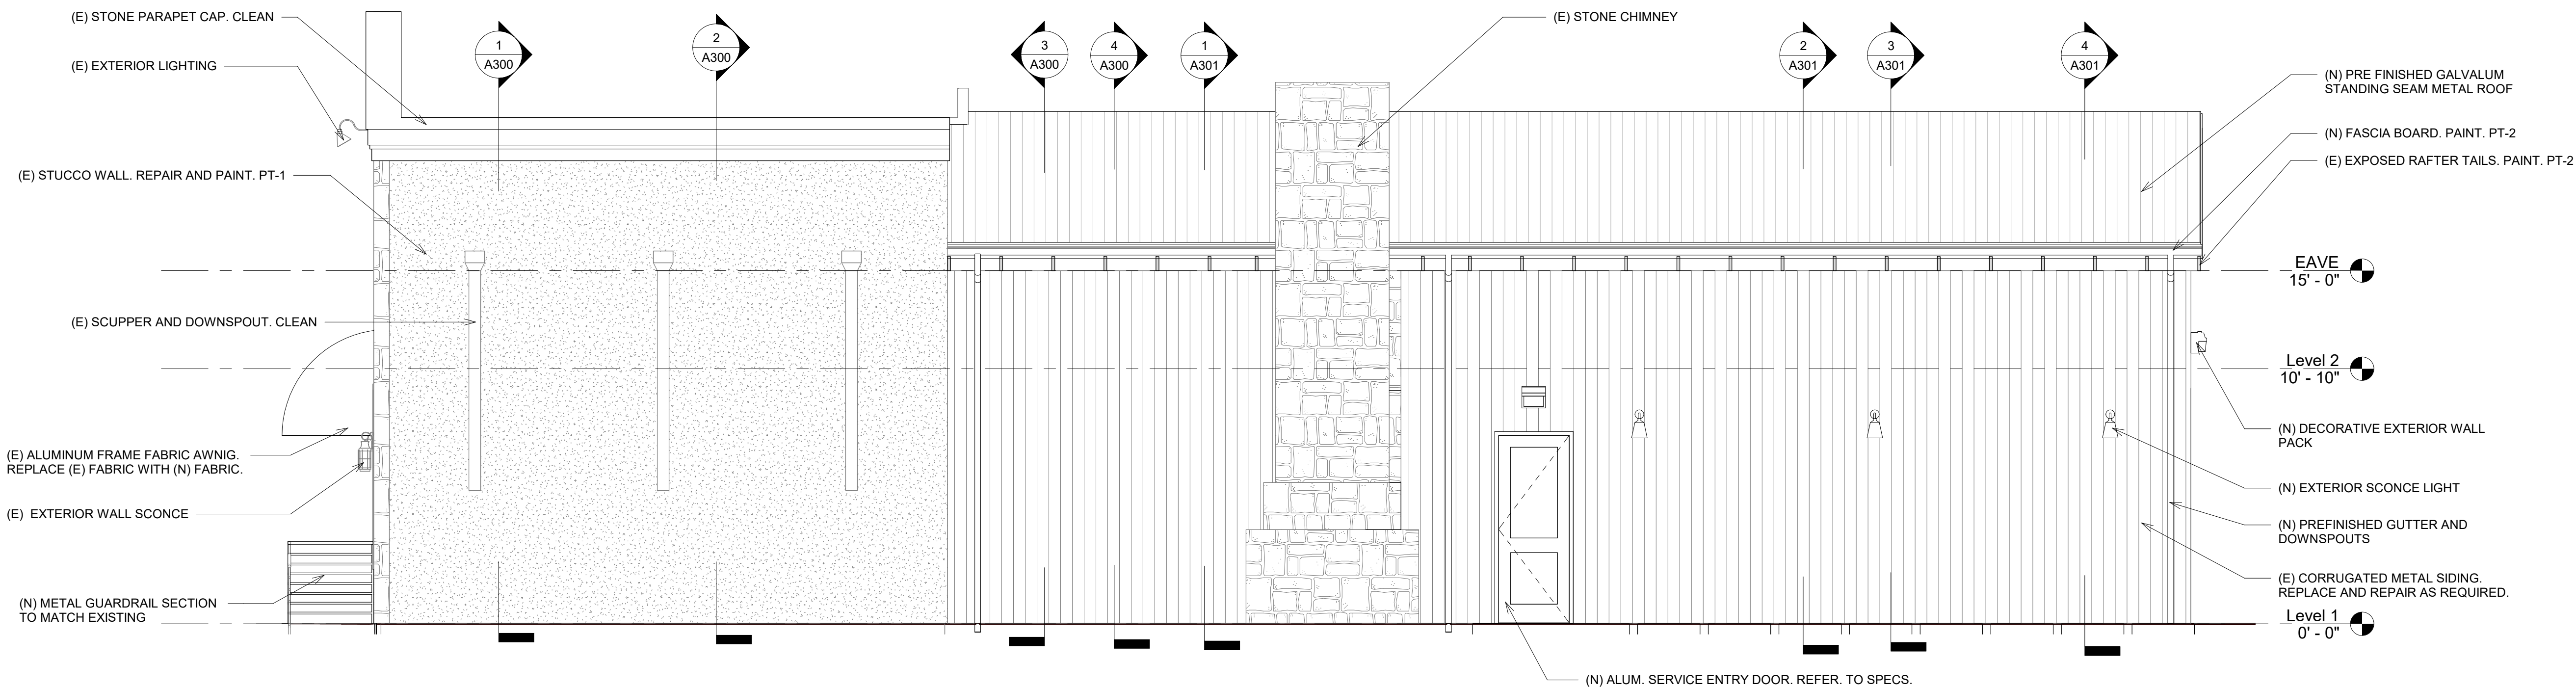

② BLDG. ELEVATION - SOUTH
1/4" = 1'-0"

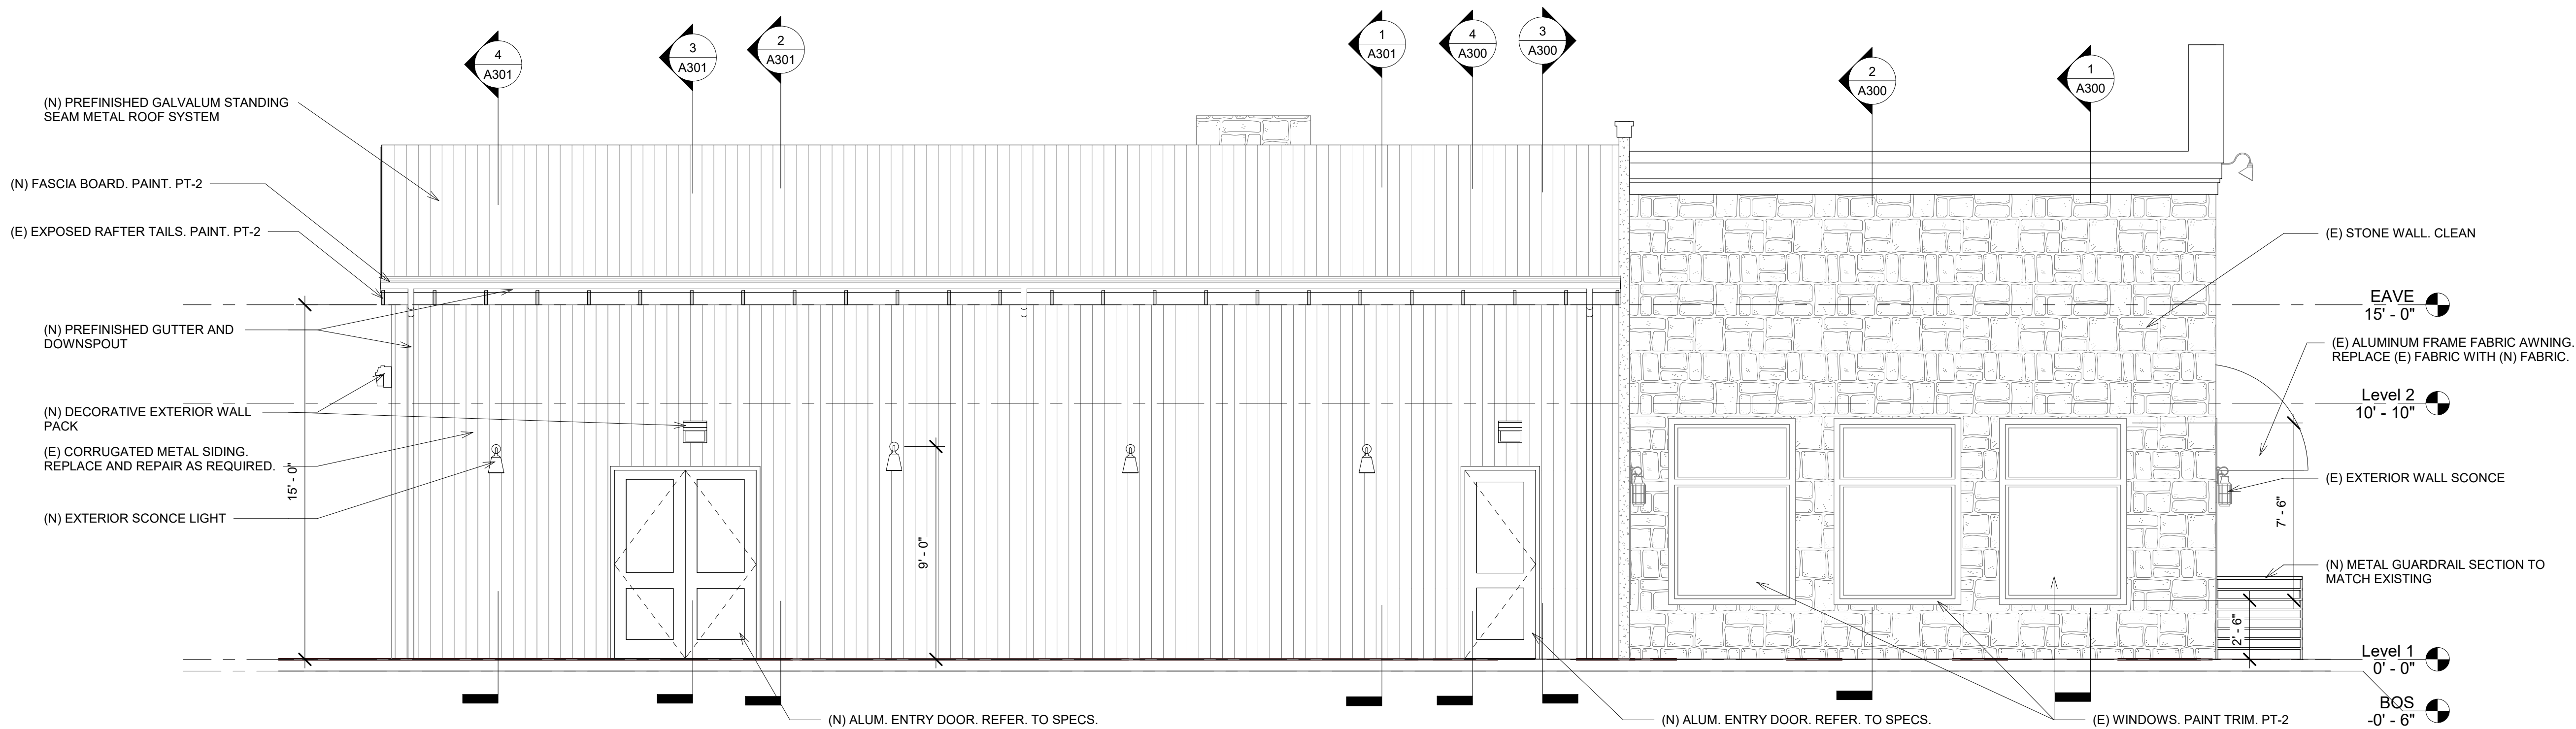

① BLDG. ELEVATION - NORTH
1/4" = 1'-0"

Design Team

Consultant
Address
Phone
Fax
e-mail

Consultant
Address
Phone
Fax
e-mail

CLIENT

NAME: Andy Brewer
ADDRESS: 325 S. Main St.
Boerne, TX 78006

PROJECT

Free Roam Brewing
HQ

PROJECT KEY

ARCHITECT STAMP



DATE: 05/26/2021

REVISIONS



No.	Description	Date

SHEET TITLE

EXTERIOR ELEVATIONS

SHEET INFO

PROJECT: 2105
ISSUE DATE: 05/26/2021
DRAWN BY: SS
CHECKED BY: SS

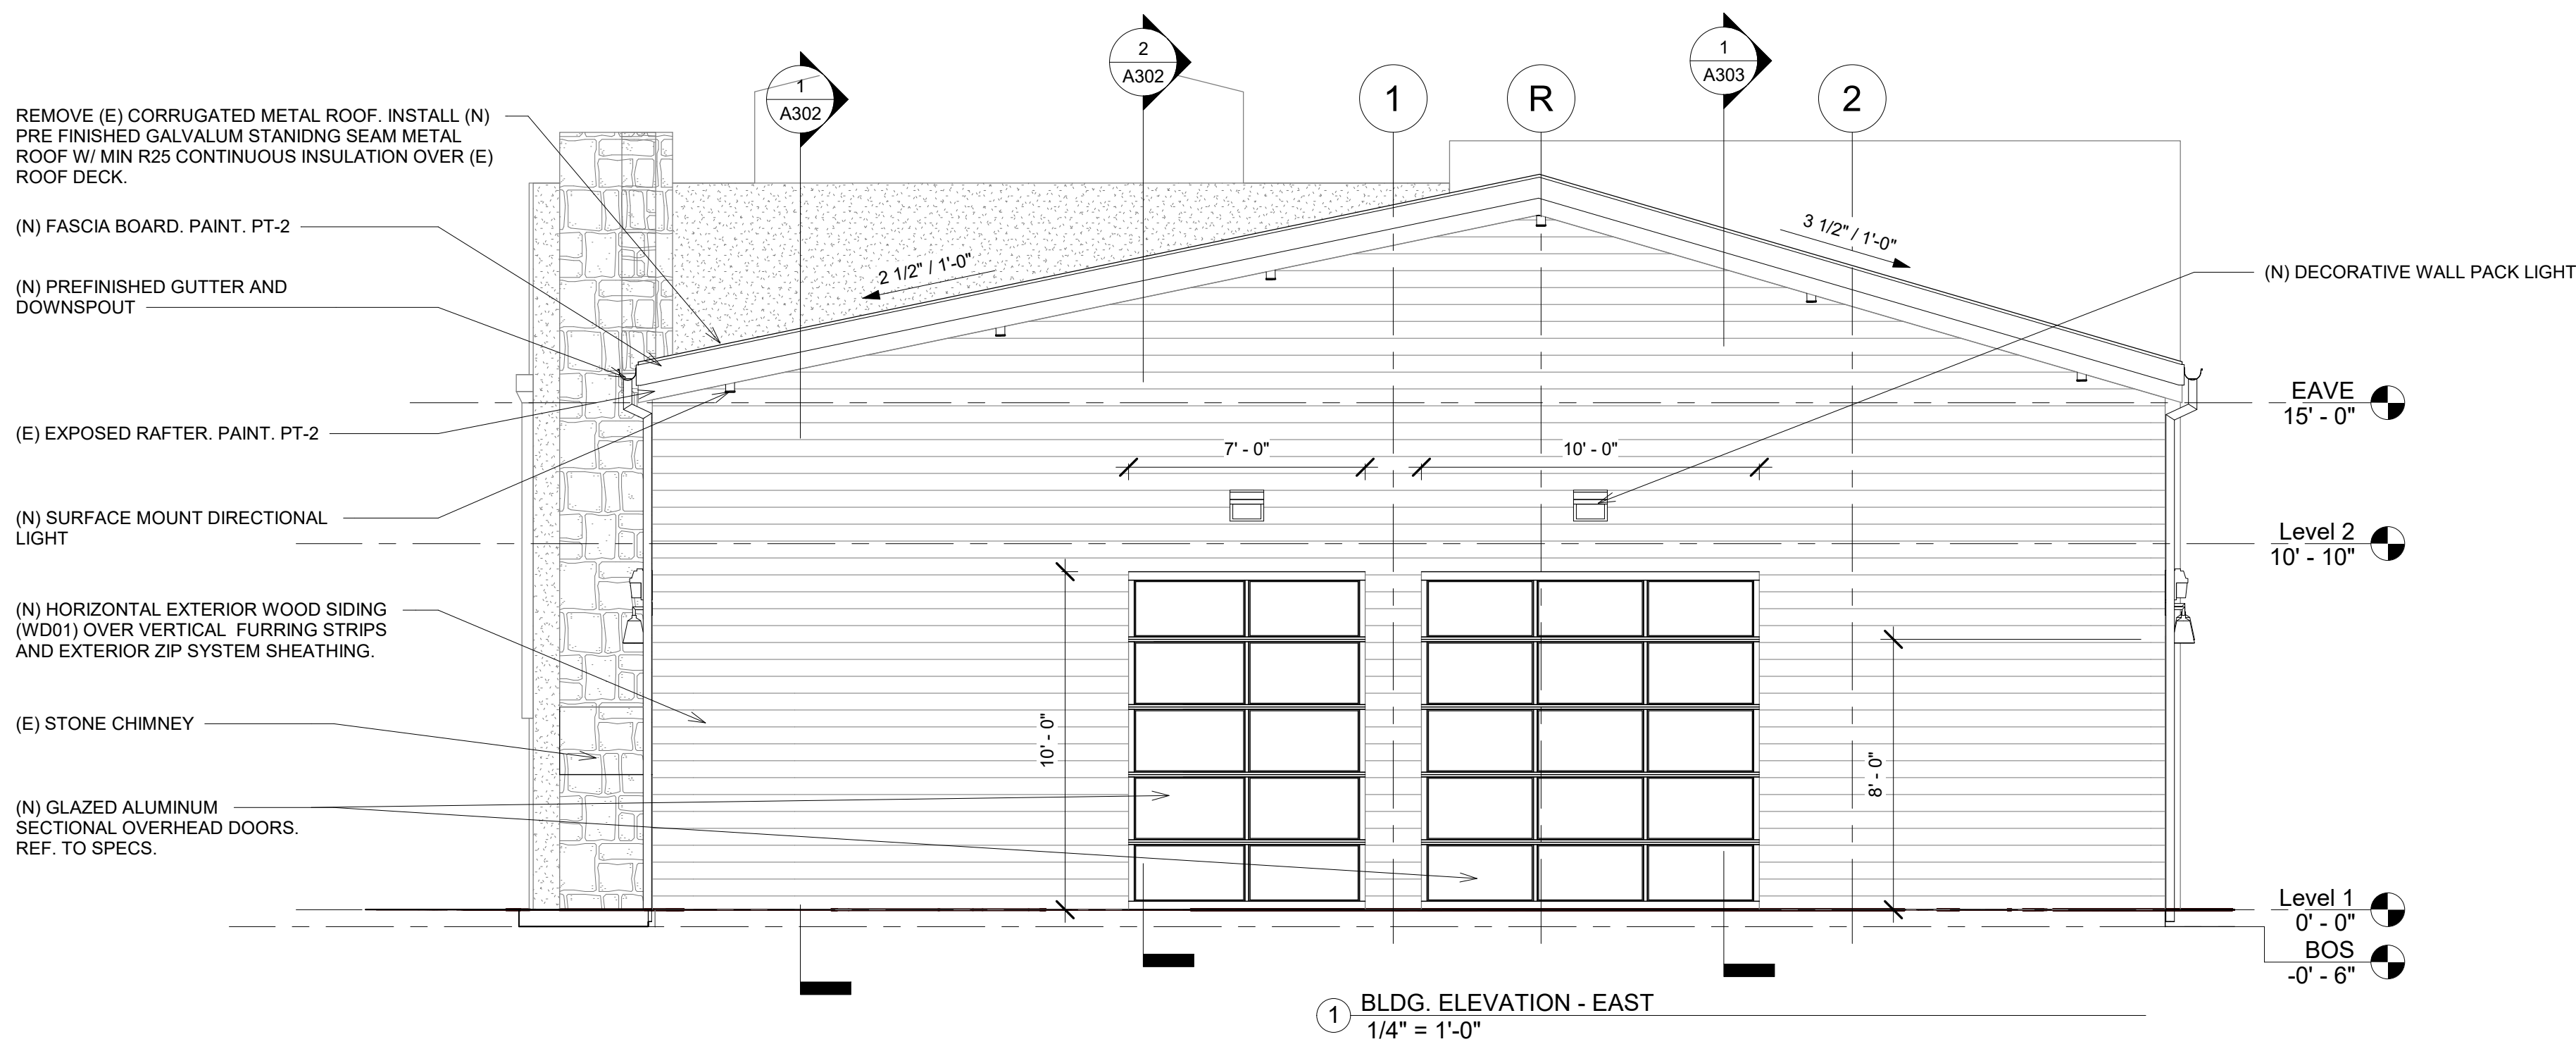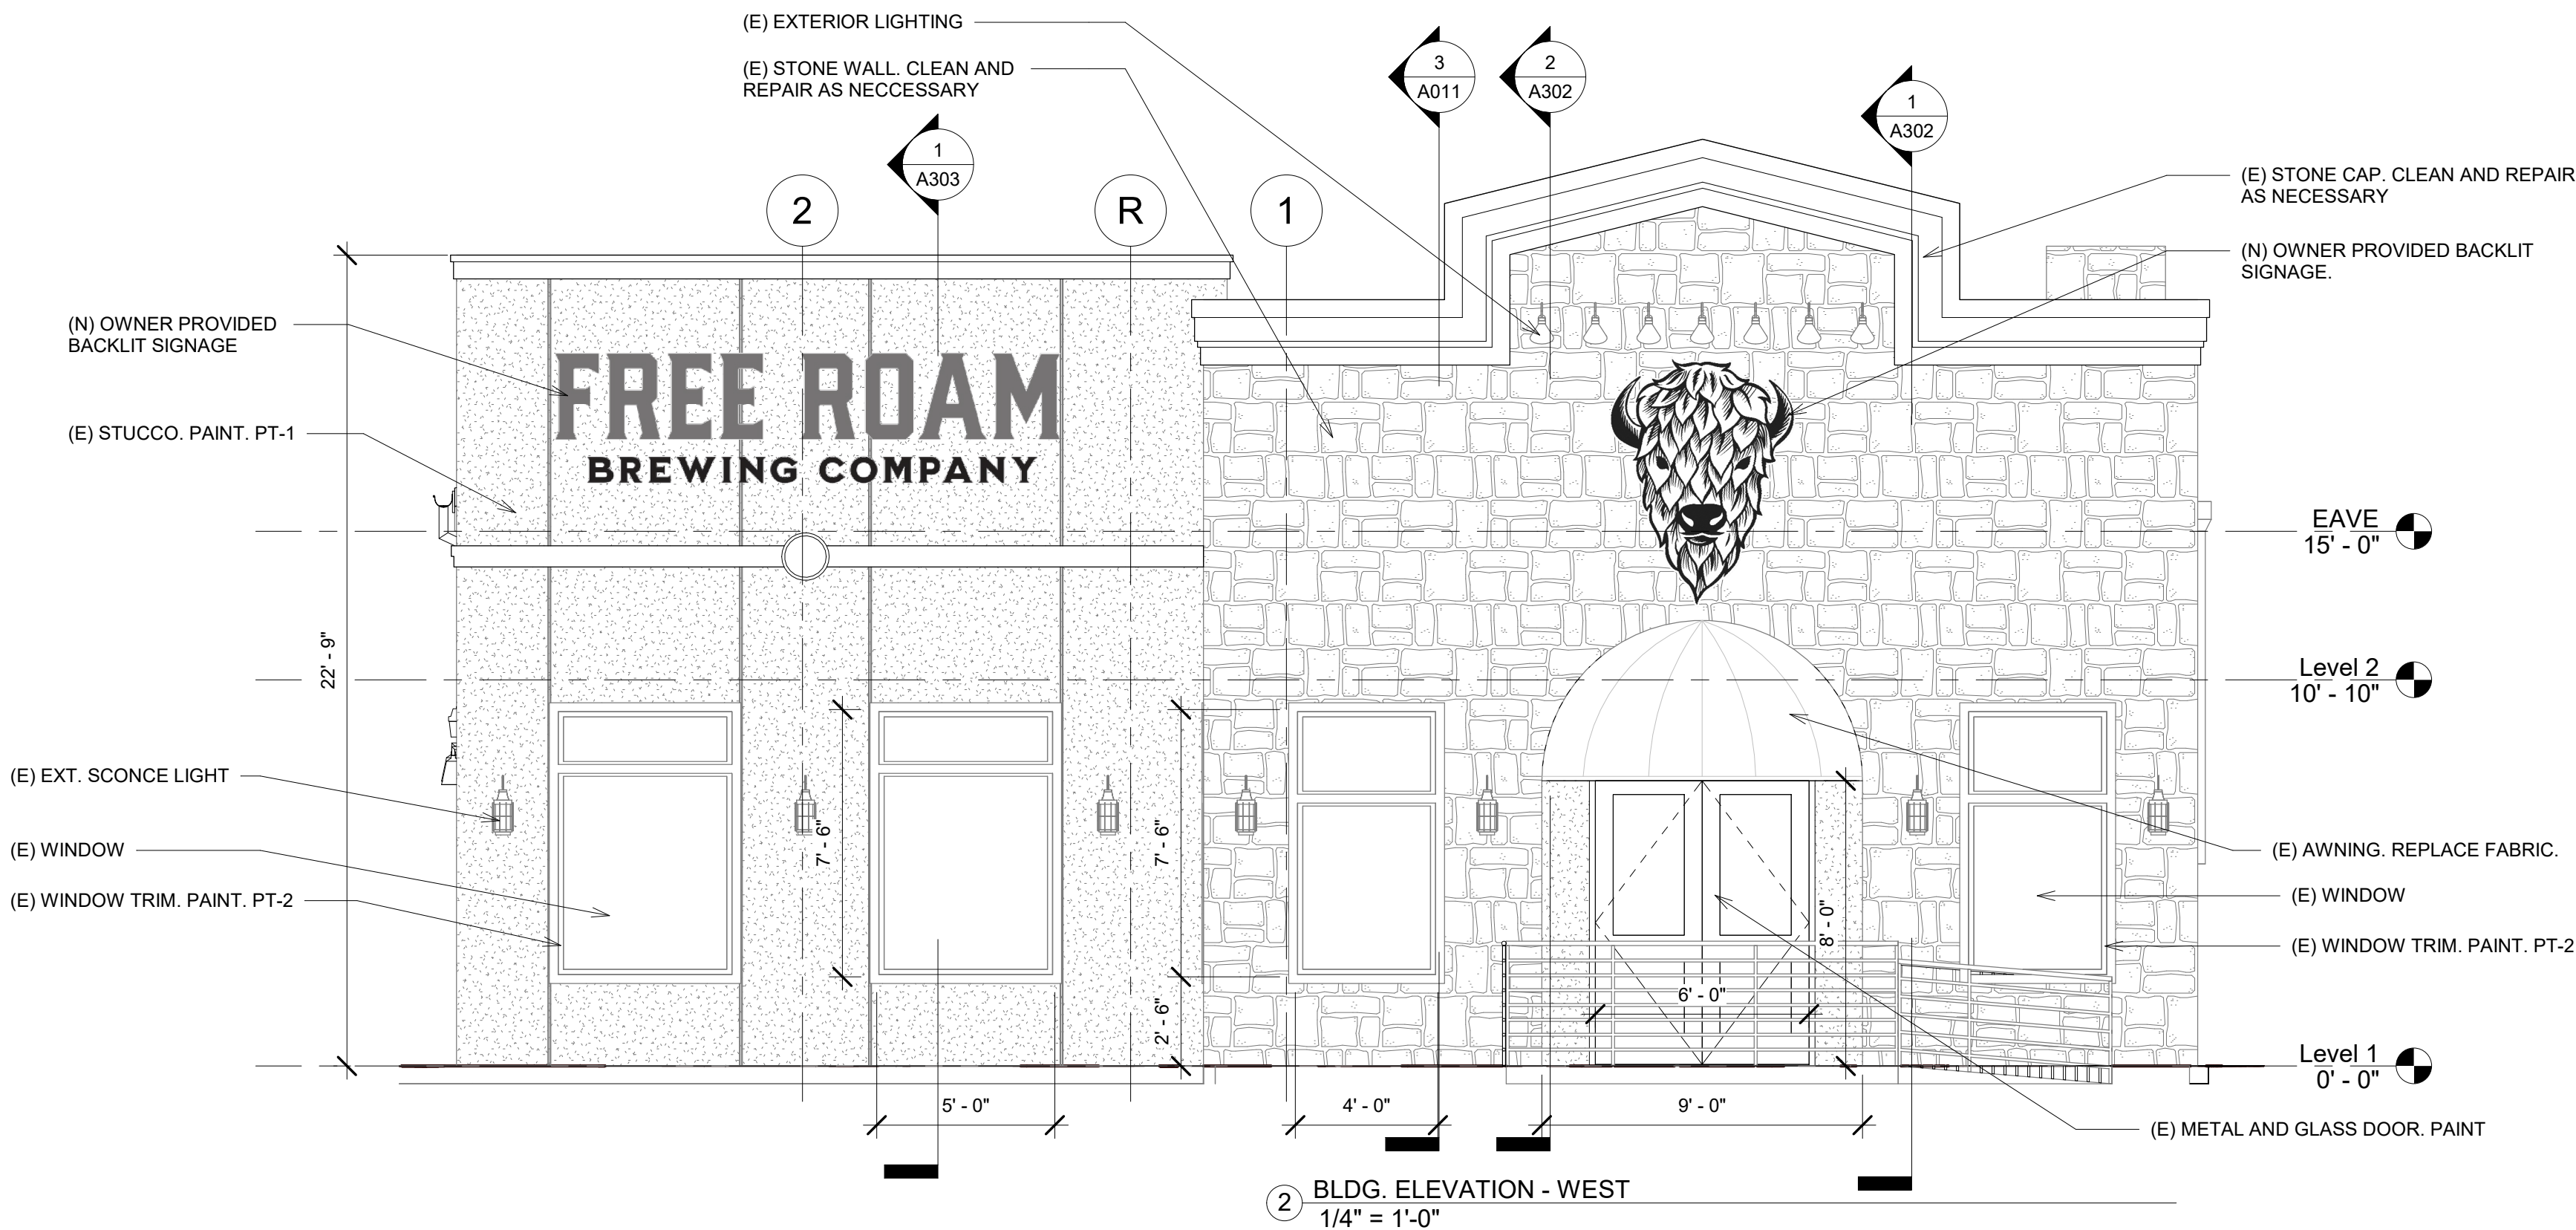



51 Essex Street . San Antonio . TX 78210
P.210.943.3777 E. info@creoarc.com
www.creoarc.com

Design Team

Consultant
Address
Address
Phone
Fax
e-mail

Consultant
Address
Address
Phone
Fax
e-mail

CLIENT

NAME: Andy Brewer
ADDRESS: 325 S. Main St.
Boerne, TX 78006

PROJECT

Free Roam Brewing
HQ

PROJECT KEY

ARCHITECT STAMP



DATE: 05/26/2021

REVISIONS

No.	Description	Date


SHEET TITLE

3D


SHEET INFO

PROJECT: 2105
ISSUE DATE: 05/26/2021
DRAWN BY: SS
CHECKED BY: SS

SHEET A900

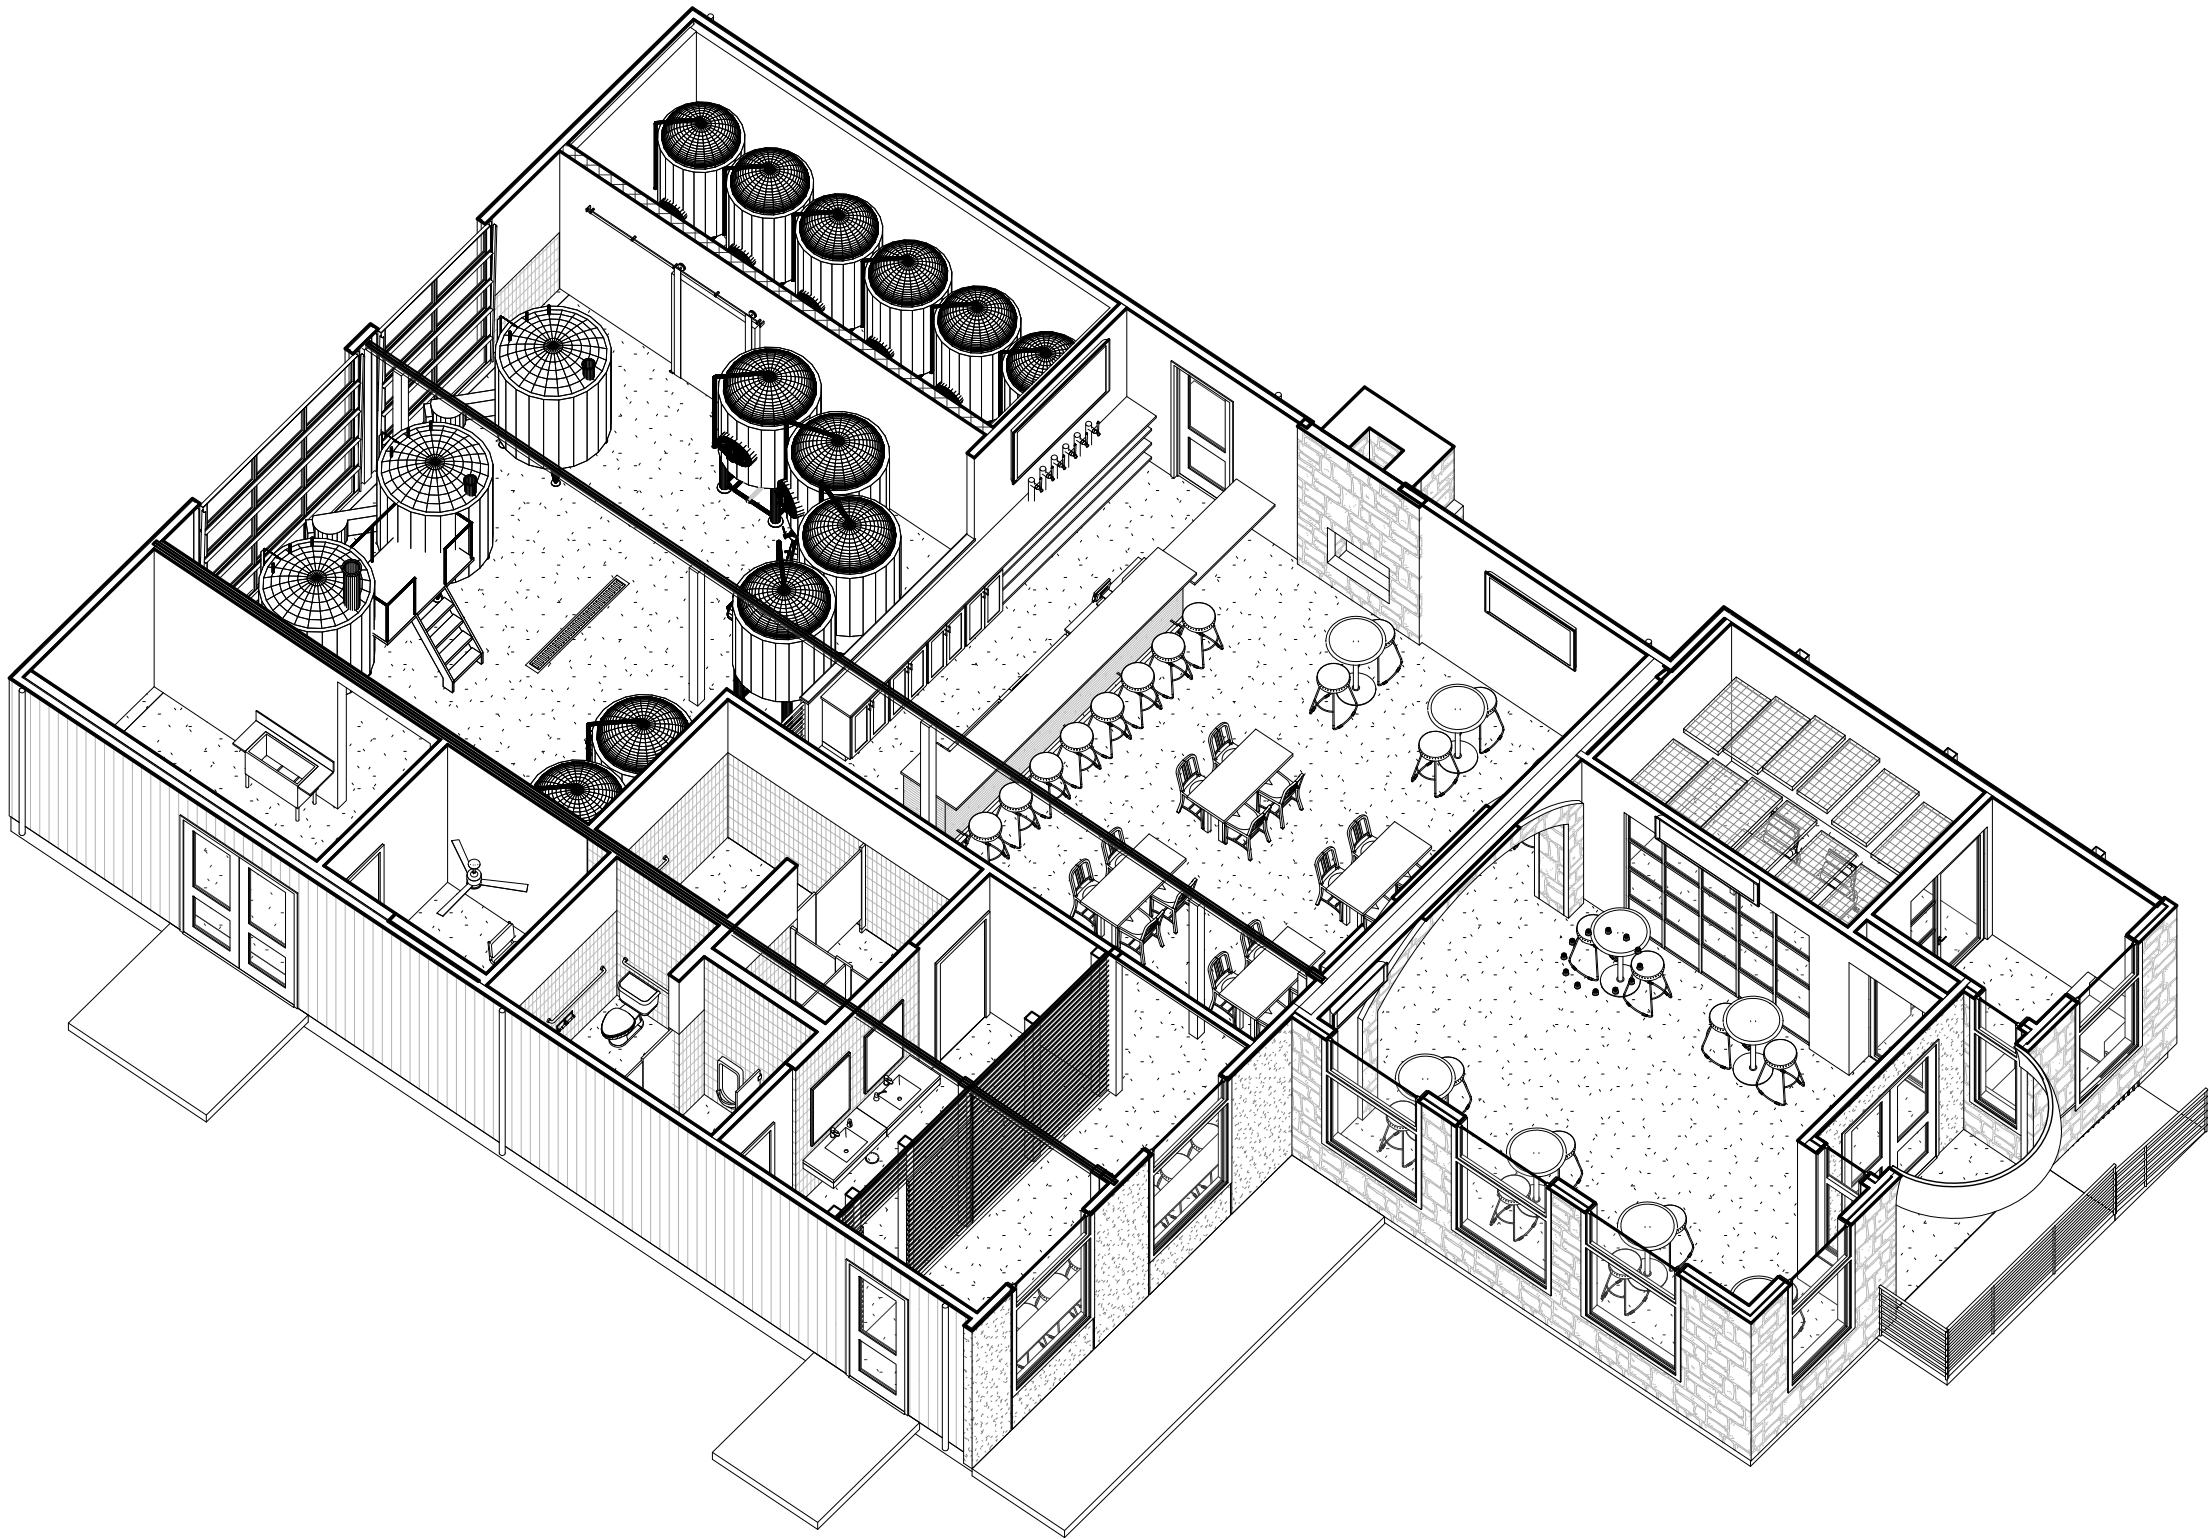

2 3D - AXON 2

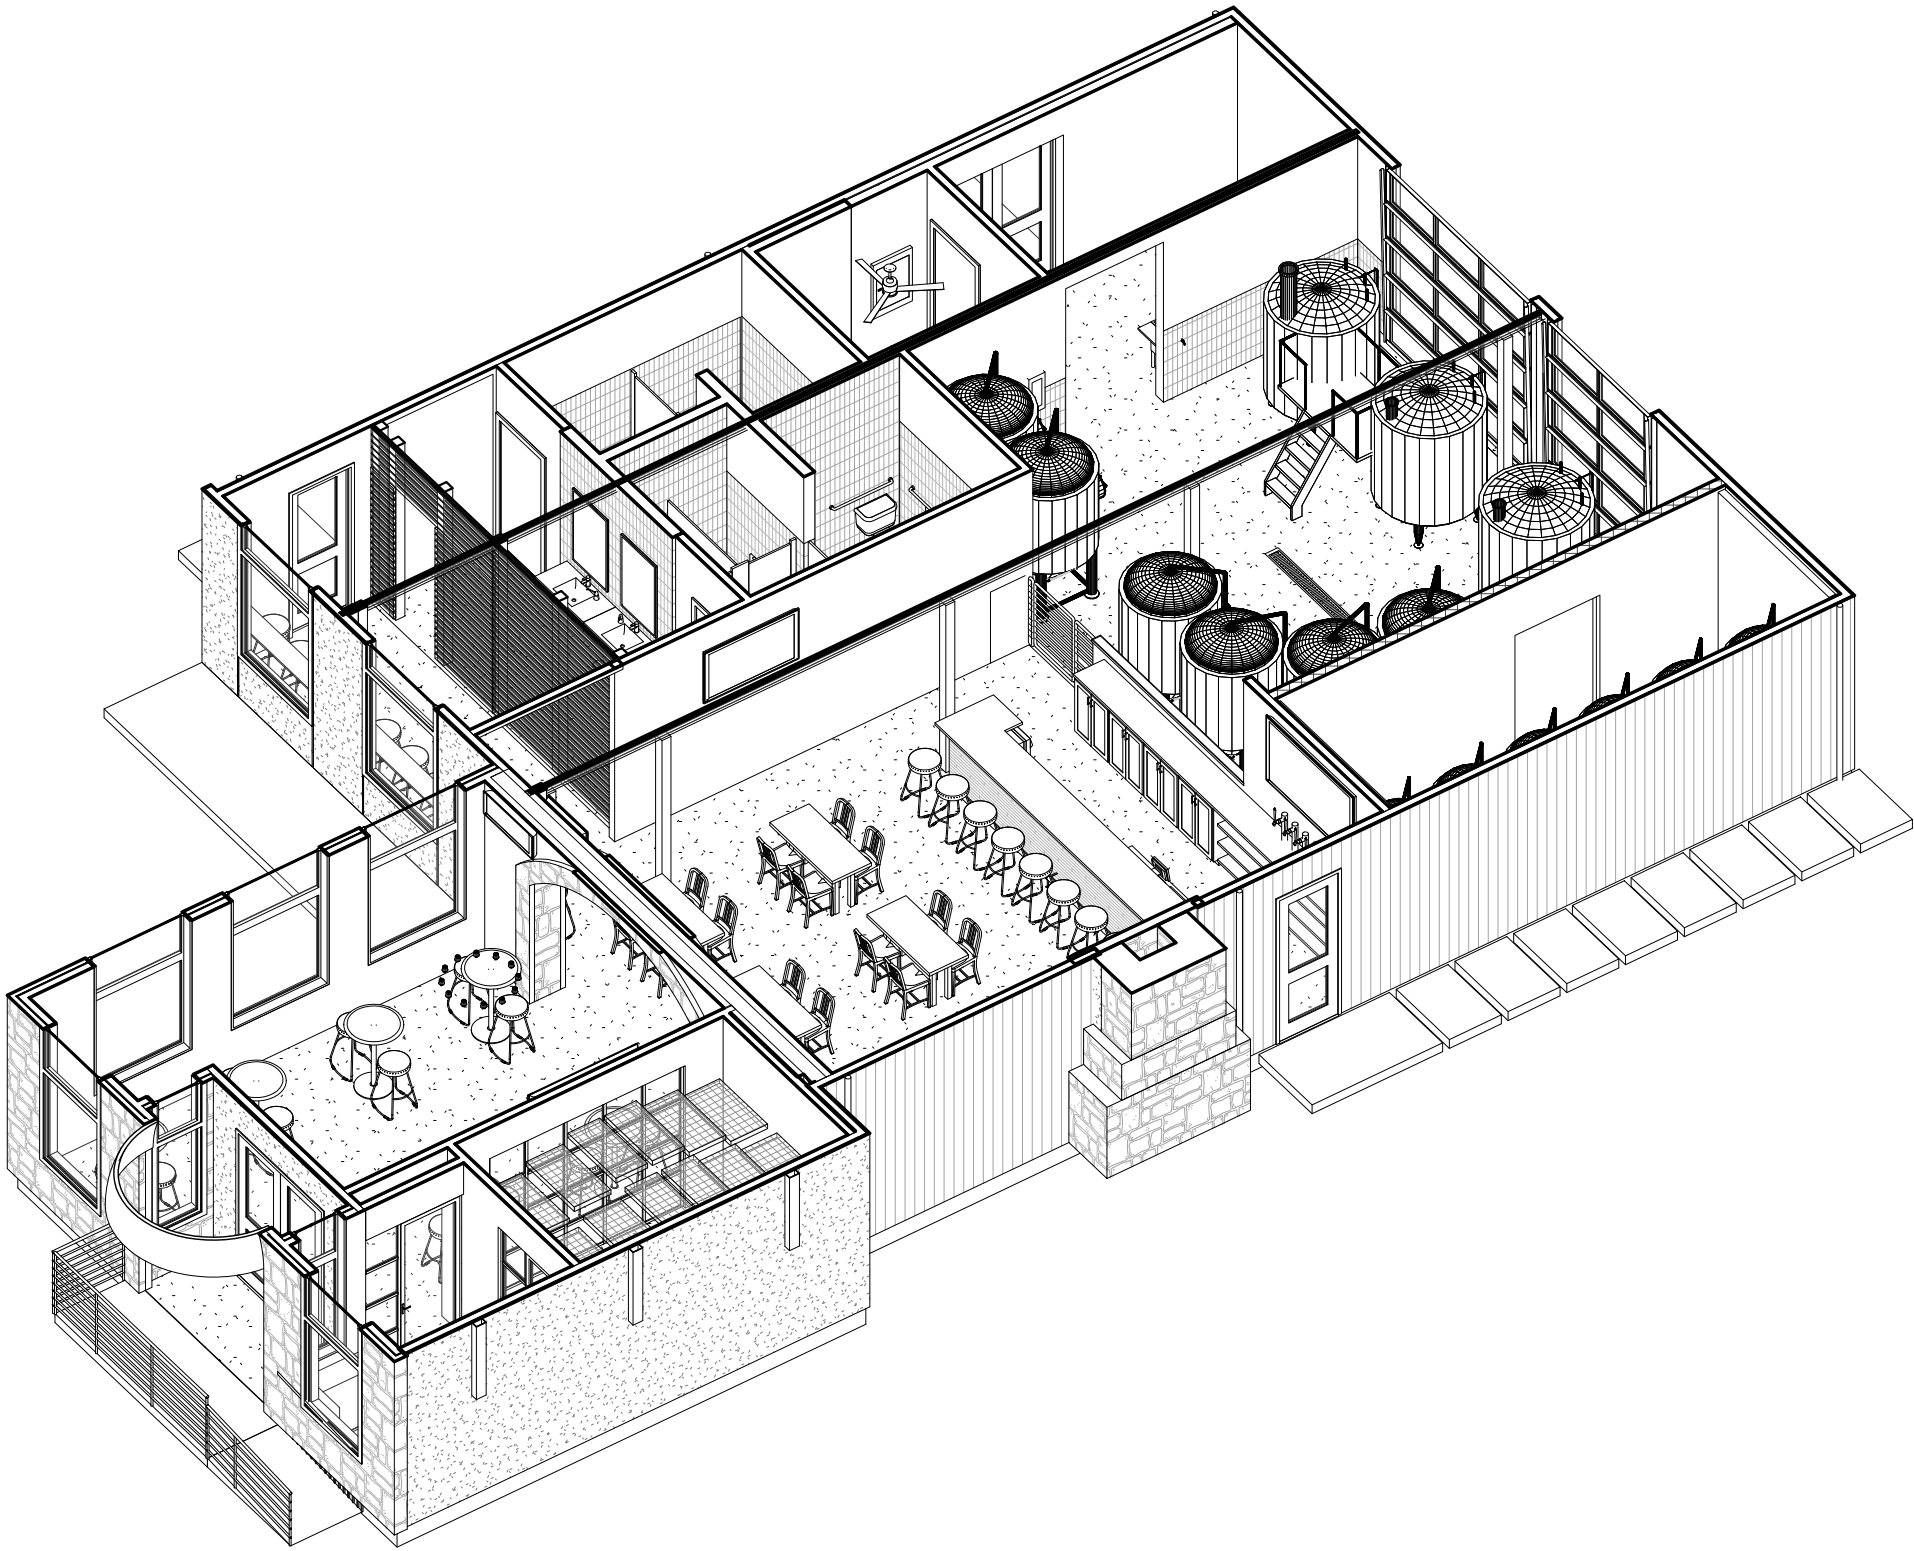

1 3D - AXON 1