


1924 SANBORN MAP




KAD PARCEL MAP

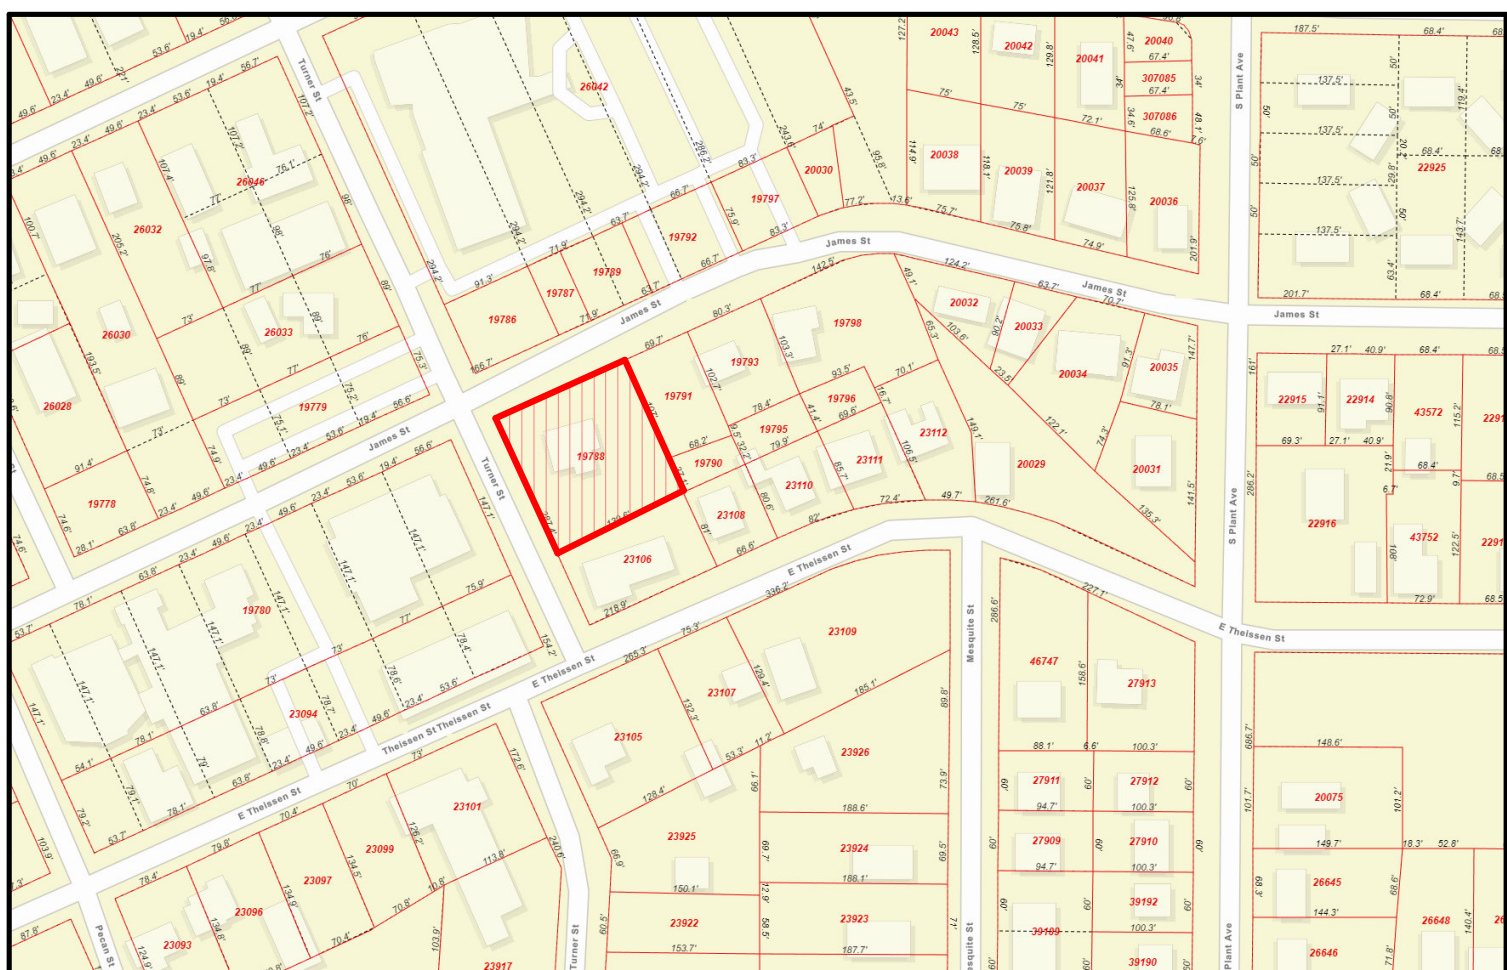


AERIAL VIEW

**JAMES STREET**  
EAST JAMES STREET PER DEED

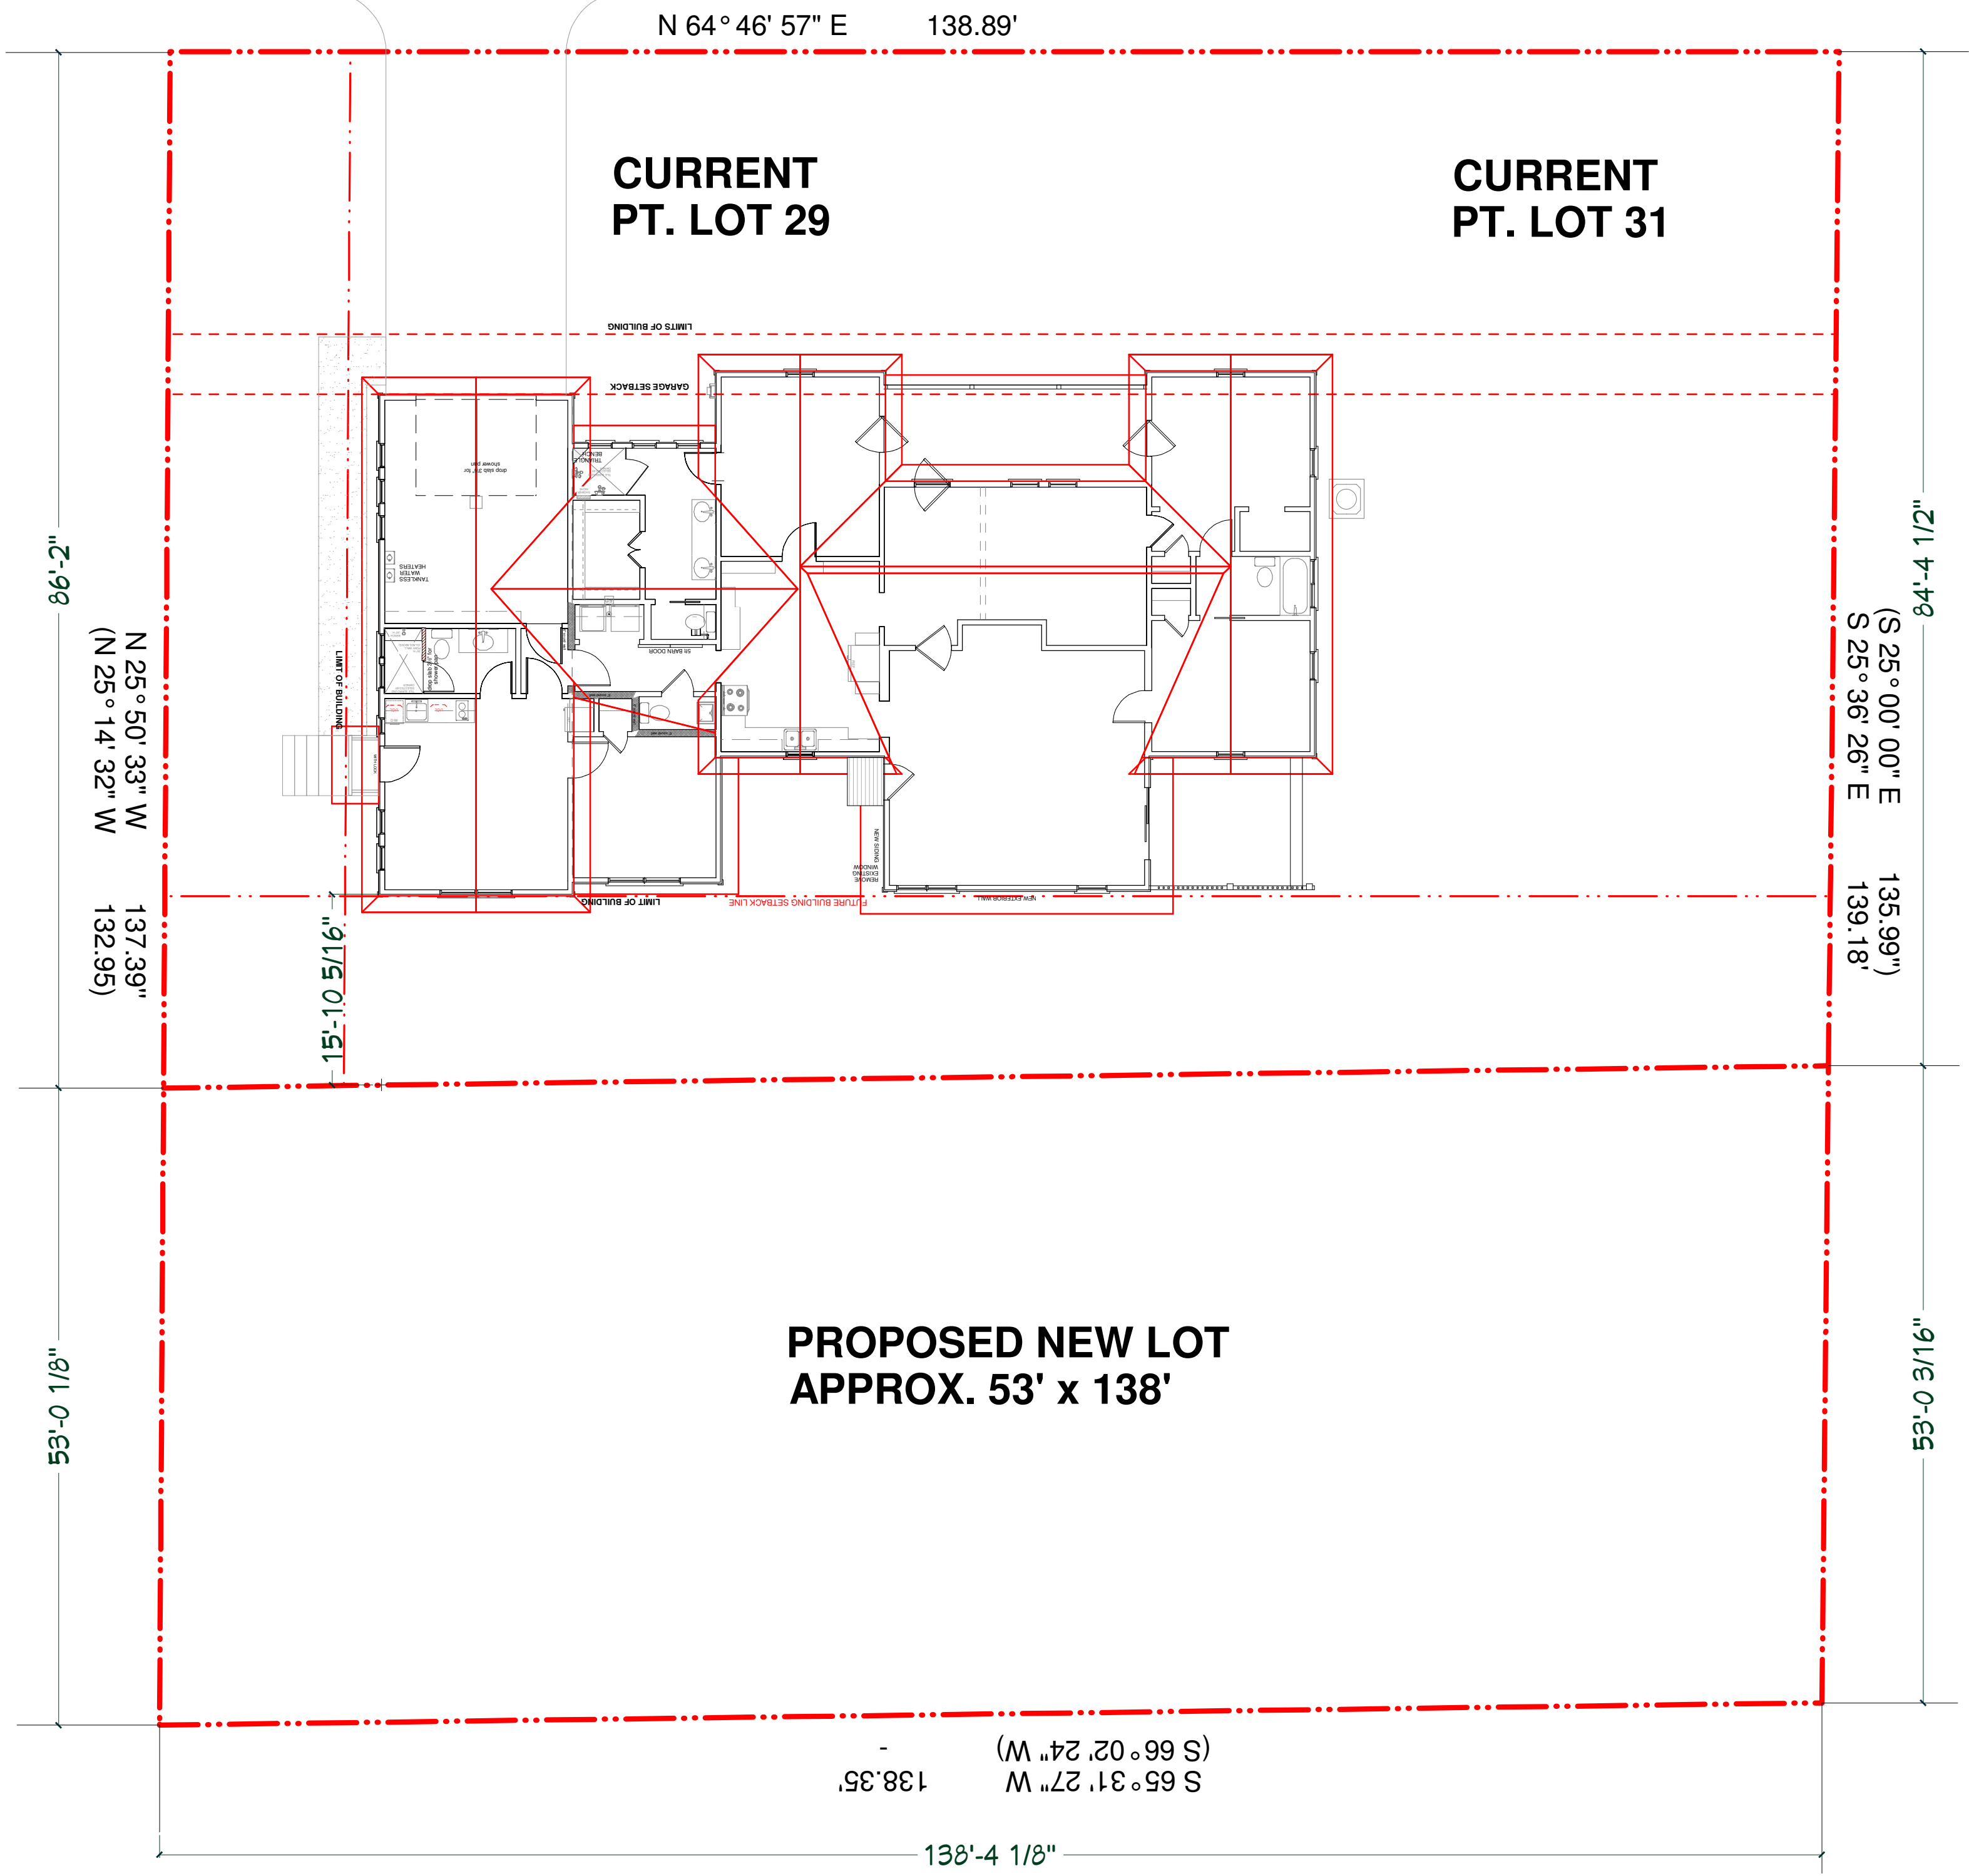

**1 SITE PLAN EXISTING & NEW LOTS**  
SCALE: 1" = 10'-0"

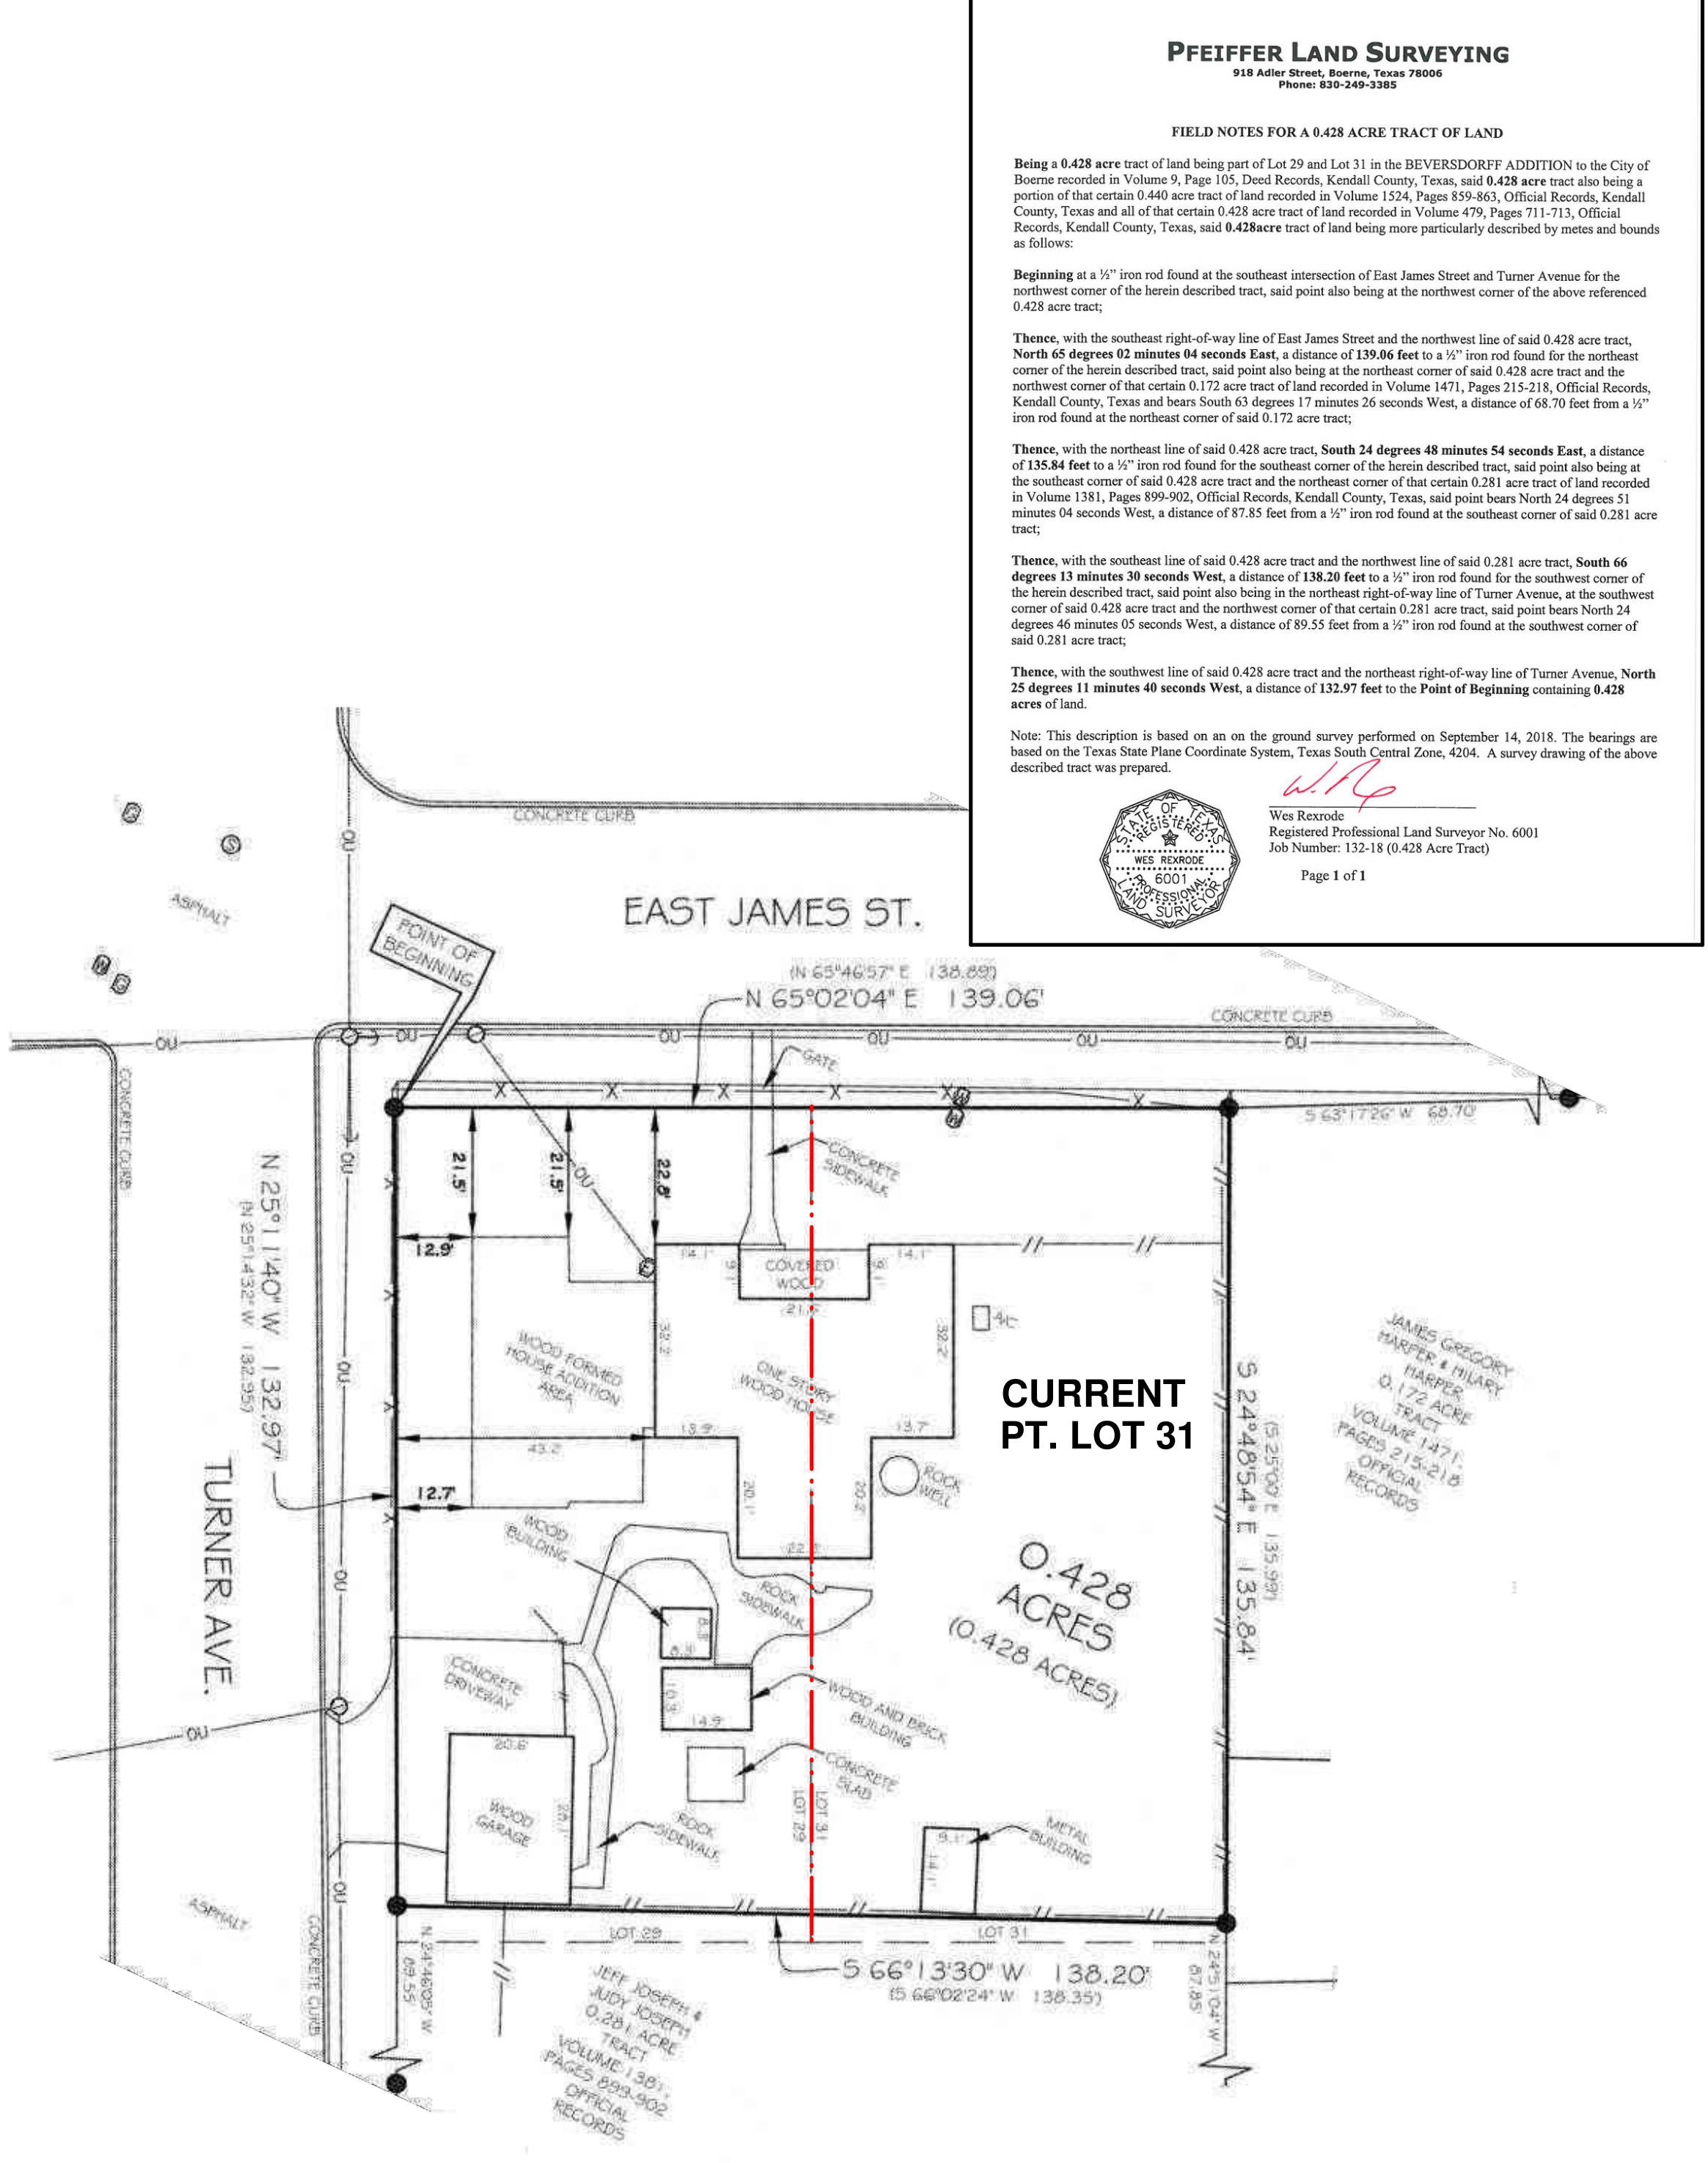

**2 FORM SURVEY (SEPT. 14, 2018)**  
SCALE: NOT TO SCALE