


File: \\westwoodps.local\Global Projects\0036727.dwg Project Data\Dwg\Civil\Exhibits\23-0221_12 Herff Rd ALTA Base REV.dwg

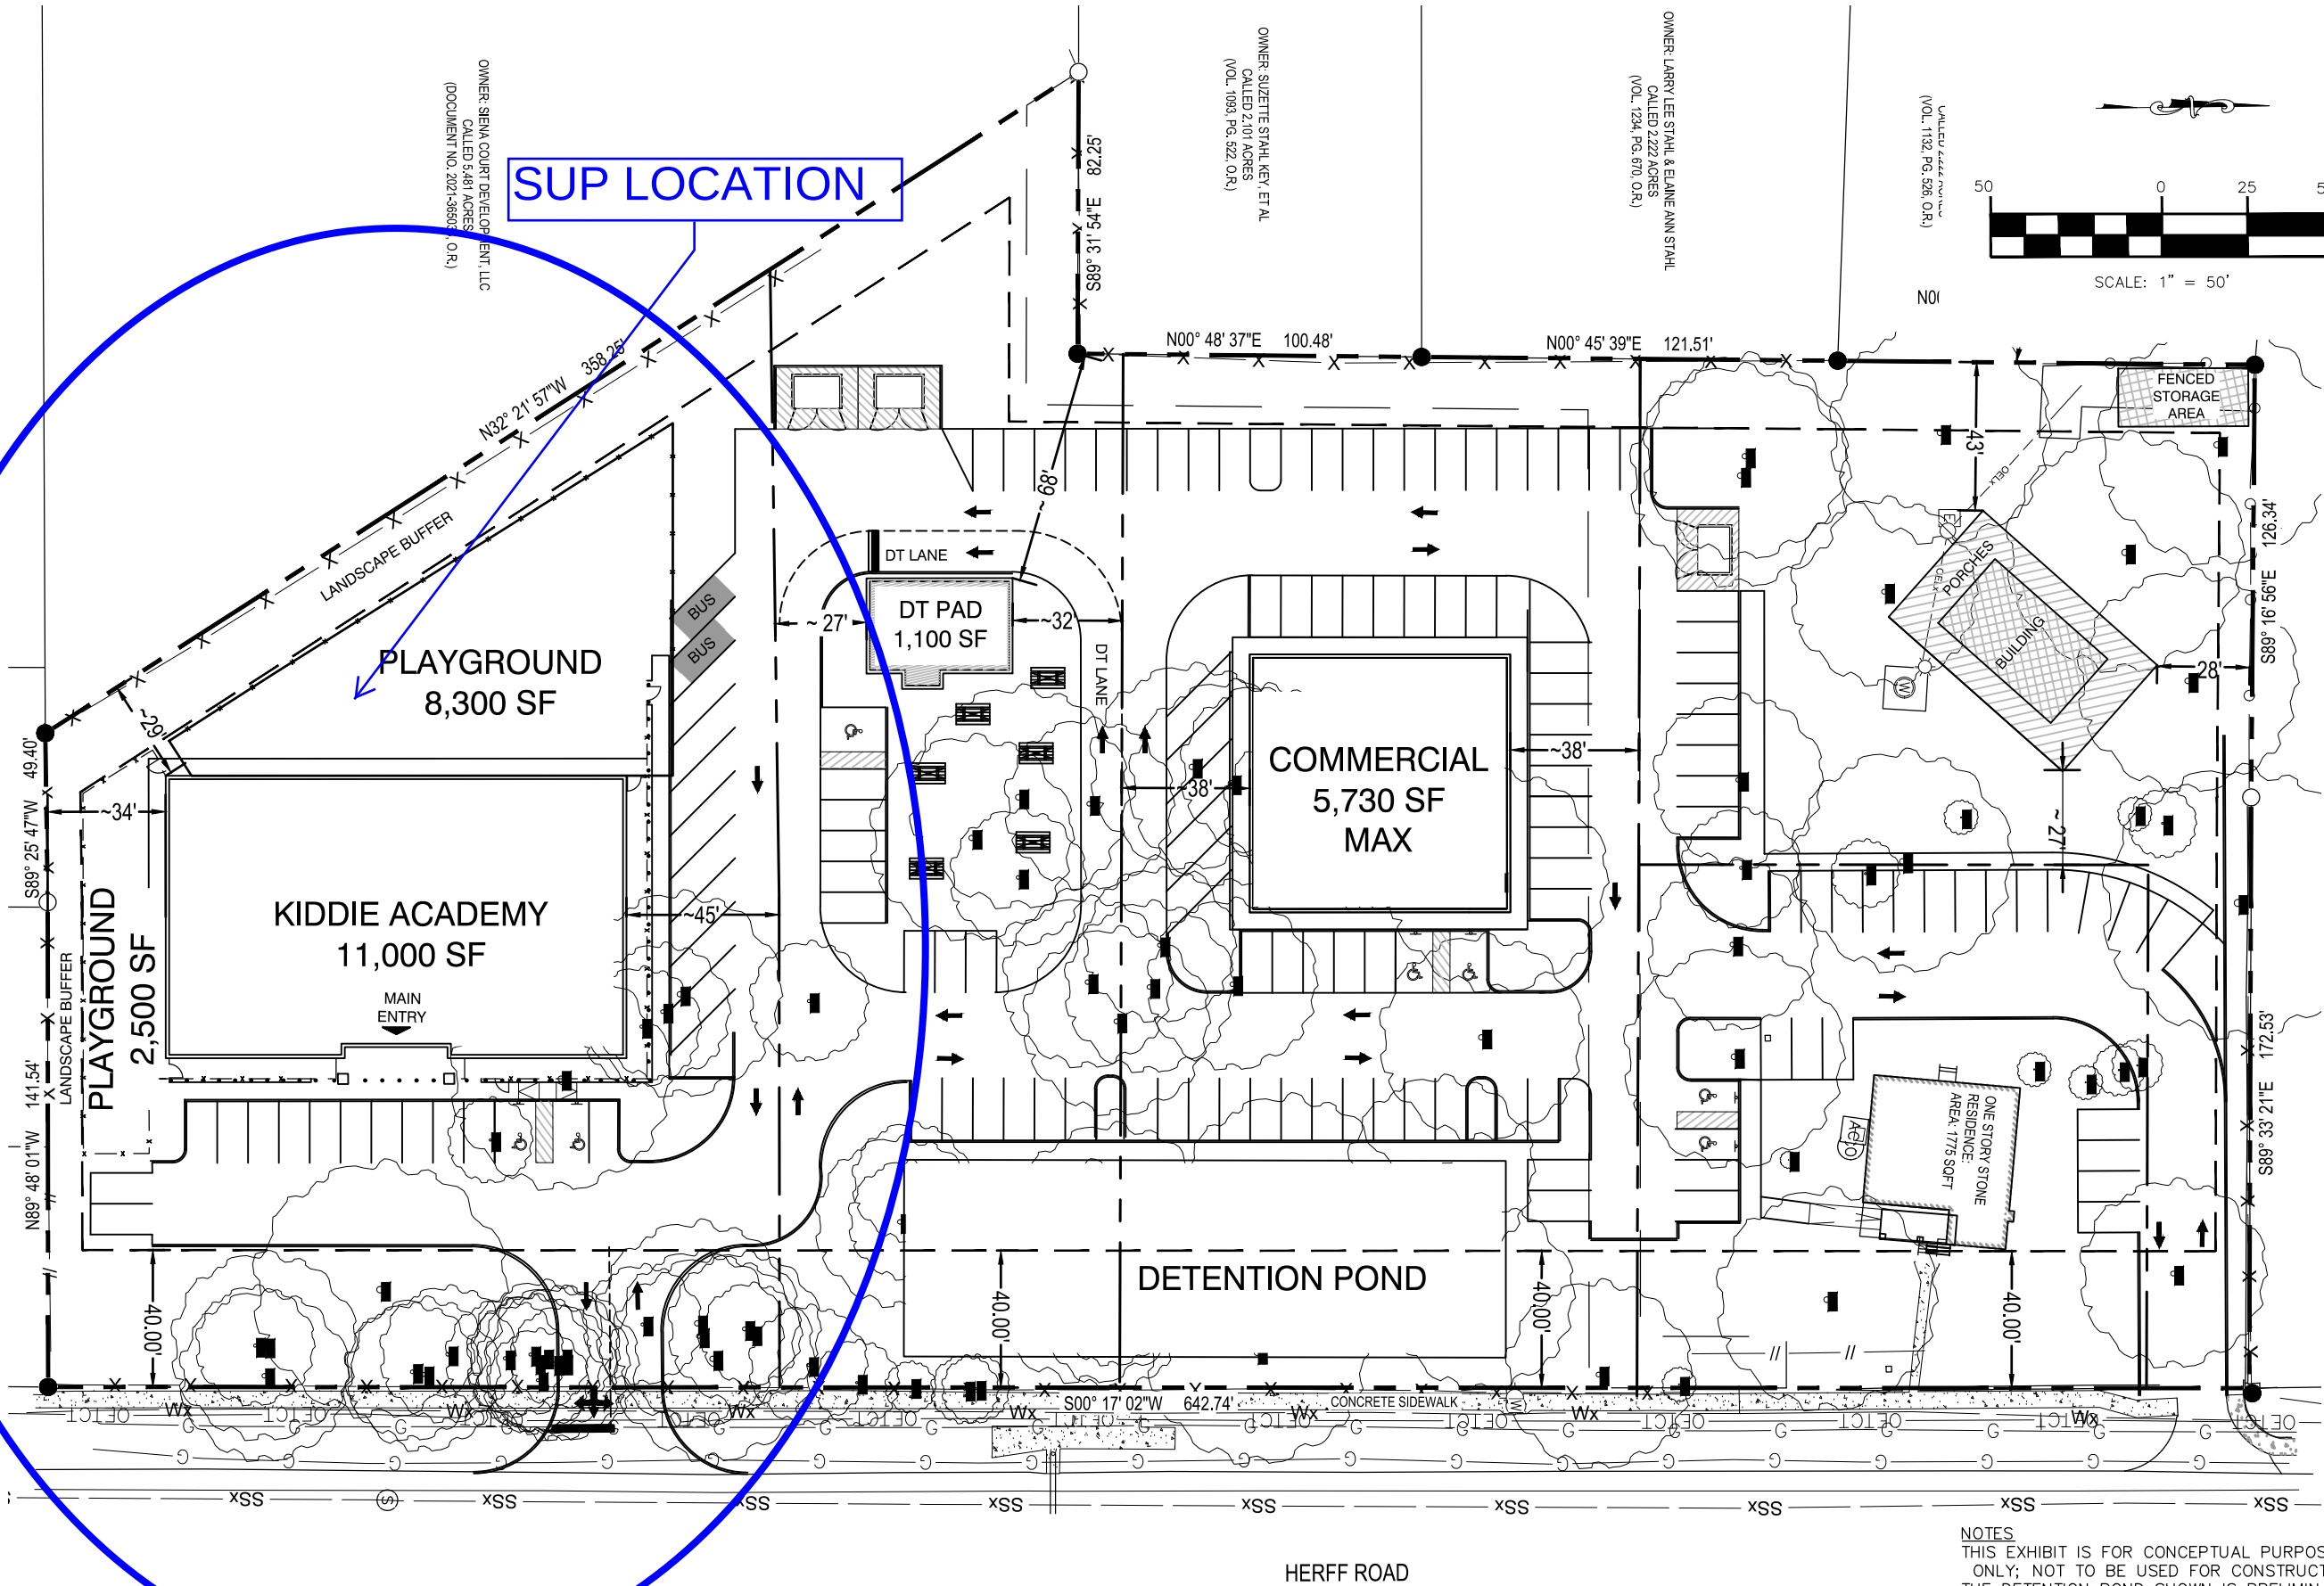

NOTES
THIS EXHIBIT IS FOR CONCEPTUAL PURPOSES ONLY; NOT TO BE USED FOR CONSTRUCTION. THE DETENTION POND SHOWN IS PRELIMINARY AND SUBJECT TO REVISION WITH FINAL STORM/LID DESIGN.

KIDDIE ACADEMY - BOERNE
BOERNE, TEXAS
SITE PLAN
NOT FOR CONSTRUCTION

JOB NO.:	0036727.00
DATE:	09/01/2022
REV 1:	02/06/2023
REV 2:	02/22/2023
DRAWN:	JP

EXHIBIT

Westwood

Phone (210) 265-8300
Toll Free (888) 937-5150
211 N LOOP 1604 E, Suite 205
San Antonio, TX 78232
westwoodps.com
Westwood Professional Services, Inc.
TBP/LS FIRM NO. 10194064 - TBP/PE FIRM NO. F-11756