



Date: Aug 18, 2016, 8:25am User ID: Abustillos
File: G:\Marketing\MOA\Boerne\Exhibits\EX160817-SITE PLAN.dwg

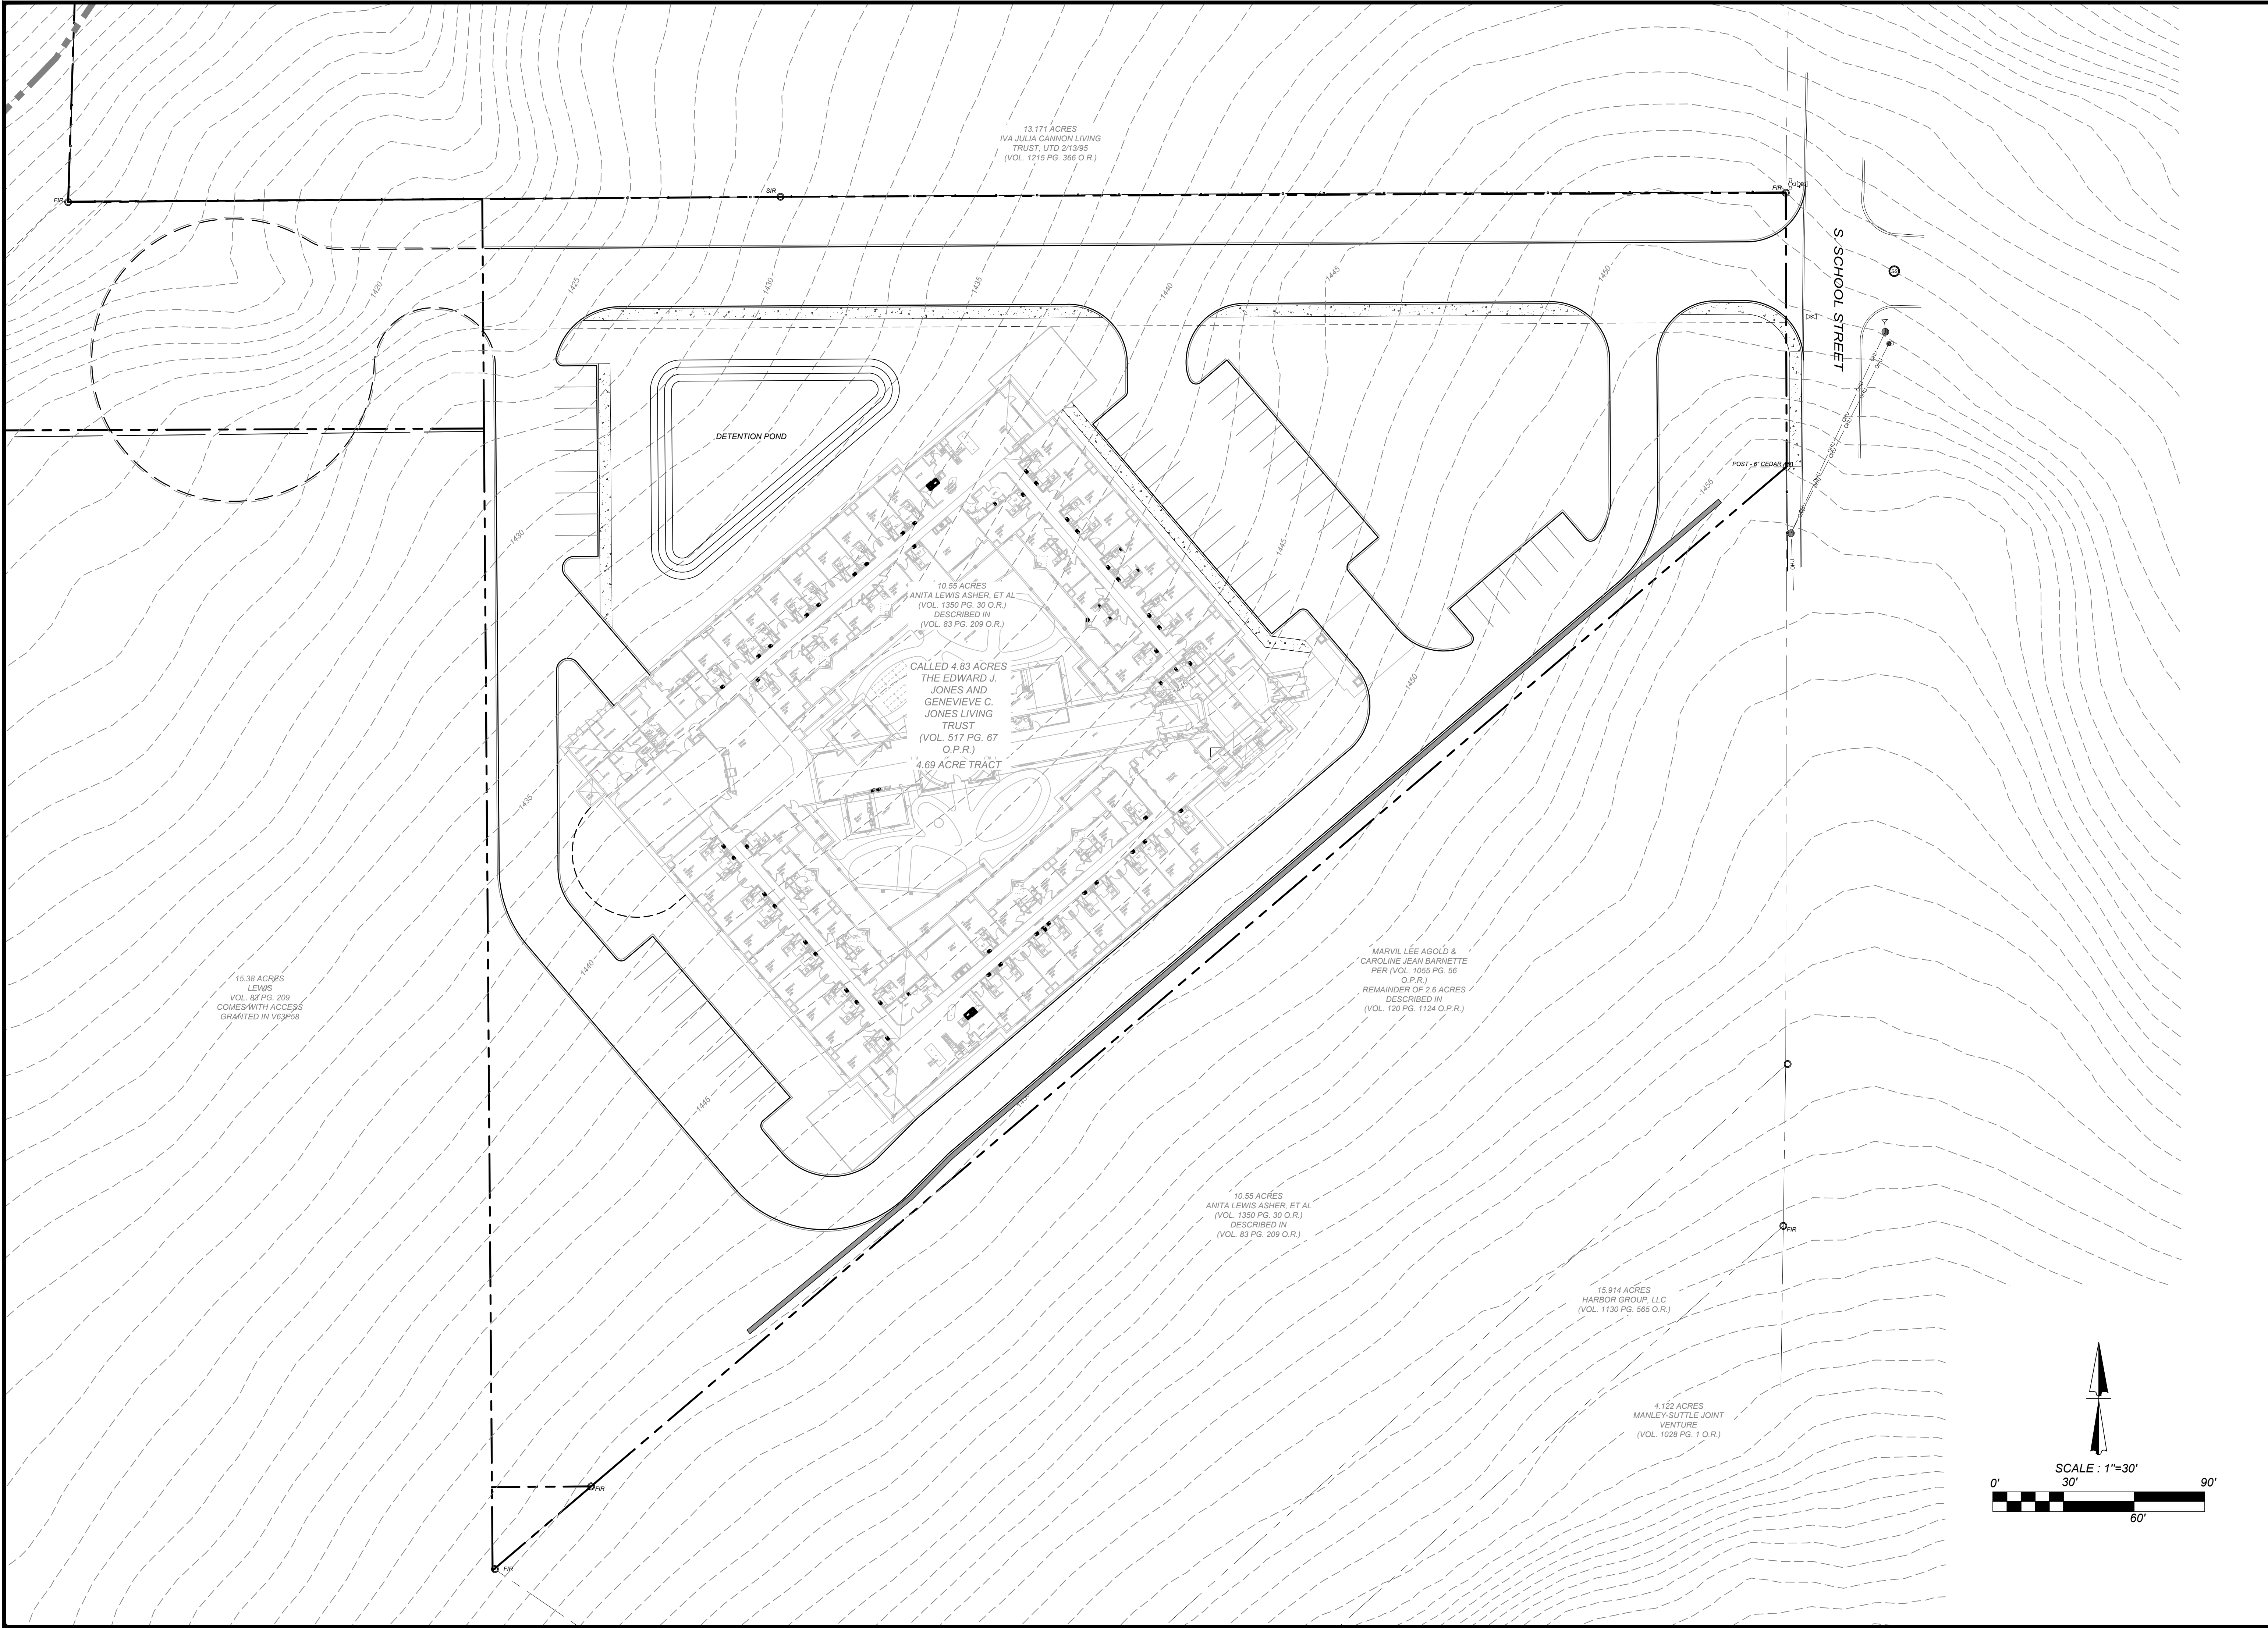

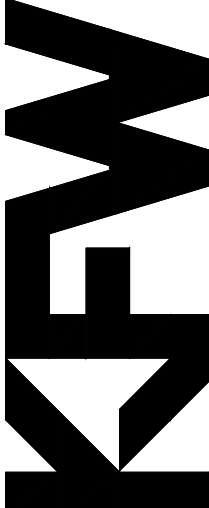

ENGINEERS + SURVEYING
10101 E. Highway 161, Suite 100, Boerne, TX 78006
Phone # (210) 878-8444 • Fax # (210) 878-8441
TBE Firm # 9513 • TBE S Firm # 1012300

ISSUE DATE

REVISIONS

MEMORY CARE OF BOERNE

502 S. SCHOOL STREET, BOERNE, TEXAS

SITE PLAN

JOB NO.

DATE: AUGUST 2016

DRAWN: A.B. CHECKED: B.B.

SHEET NUMBER:

EX-1

NOT FOR CONSTRUCTION

THIS DOCUMENT HAS BEEN PRODUCED FROM MATERIAL THAT WAS STORED AND/OR TRANSMITTED ELECTRONICALLY AND MAY HAVE BEEN INADVERTENTLY ALTERED. RELY ONLY ON FINAL HARD COPY MATERIALS BEARING THE CONSULTANT'S ORIGINAL SIGNATURE AND SEAL.