

DEVELOPER:
ML&E LANDQUEST CASCADE CAVERNS, L.L.C.
CONTACT PERSON: JEFF BROWN
115 W. HIGHLAND, SUITE 102
BOERNE, TX 78006
TEL: (210) 477-0828
FAX: (210) 366-2231

CIVIL ENGINEER:
CUDE ENGINEERS
CONTACT PERSON: CHRISTOPHER R. DICE, P.E.
4122 POND HILL ROAD, SUITE 101
SAN ANTONIO, TX 78231
TEL: (210) 681-2951
FAX: (210) 523-7112
WWW.CUDEENGINEERS.COM

LAND USE AND DENSITY TABLE				
UNIT	LAND USE	GROSS Ac.	DWELLINGS	DU/Ac.
1	INFRASTRUCTURE	3.97	---	---
2	SINGLE FAMILY	17.72	40	2.26
3	SINGLE FAMILY	10.60	37	3.49
4	SINGLE FAMILY	9.03	41	4.54
5	SINGLE FAMILY	12.87	44	3.42
6	SINGLE FAMILY	9.28	45	4.85
7	SINGLE FAMILY	8.56	40	4.67
8	INFRASTRUCTURE	2.86	---	---
9	SINGLE FAMILY	9.41	43	4.57
10	SINGLE FAMILY	10.50	45	4.29
11	SINGLE FAMILY	14.21	40	2.81
TOTAL		109.01	375	3.44


DEVELOPMENT SUMMARY					
PHASE	45' LOTS	50' LOTS	60' LOTS	65' LOTS	TOTAL
1	0	0	0	0	0
2	0	0	40	0	40
3	0	37	0	0	37
4	0	41	0	0	41
5	0	0	44	0	44
6	0	45	0	0	45
7	0	40	0	0	40
8	0	0	0	0	0
9	43	0	0	0	43
10	45	0	0	0	45
11	0	0	0	40	40
TOTAL	88	163	84	40	375

FUNCTIONAL CLASSIFICATION	STREET DESIGN TYPE	MINIMUM ROW
LOCAL (< 2,000 VPD)	NEIGHBORHOOD (< 65 FEET)	60 FEET
ARTERIAL (< 54,000 VPD)	MAJOR	108 FEET

LAND USE	AREA (ACRES)
PARK SPACE	2.71
OPEN SPACE	17.32
PRIMITIVE RURAL OR STREAM CORRIDOR TRAIL CREDIT	0.29
PARK IMPROVEMENT CREDITS	0.50
TOTAL OPEN SPACE AREA	20.82

*MINIMUM OPEN SPACE (AS DEFINED BY TABLE 3-10) IS 20% OF GROSS AREA = 21.80 AC.

LEGAL DESCRIPTION:
109.011 ACRES OF LAND SITUATED IN THE J.R. AROCHA SURVEY NO. 171, ABSTRACT NO. 2, KENDALL COUNTY, TEXAS, BEING ALL OF LOT 2 DESCRIBED BY PLAT OF RANCH LAND SUBDIVISION AS RECORDED IN VOLUME 4, PAGE 33 OF THE PLAT RECORDS OF KENDALL COUNTY, TEXAS, ALL OF A CALLED 21.496 ACRE TRACT OF LAND DESIGNATED AS TRACT 2 AS RECORDED IN VOLUME 1133, PAGE 839, ALL OF A CALLED 18.622 ACRE TRACT OF LAND AS RECORDED IN VOLUME 696, PAGE 15, BEING 9.000 ACRES OF LAND OUT OF A 20.000 ACRE TRACT (20.000 ACRE TRACT RECORDED IN VOLUME 872, PAGE 974 AND RE-FILED IN VOLUME 879, PAGE 957), ALL OF THE OFFICIAL RECORDS OF KENDALL COUNTY, TEXAS, BEING A REMAINING PORTION OF A CALLED 64.22 ACRE TRACT OF LAND AS RECORDED IN VOLUME 72, PAGE 16 AND A REMAINING PORTION OF A CALLED 58.8 ACRE TRACT OF LAND AS RECORDED IN VOLUME 71, PAGE 300 BOTH OF THE DEED RECORDS OF KENDALL COUNTY, TEXAS, BEING A PORTION OF A CALLED 12.117 ACRE TRACT OF LAND DESIGNATED AS FIRST TRACT AND A PORTION OF A CALLED 4.998 ACRE TRACT OF LAND DESIGNATED AS SECOND TRACT, BOTH RECORDED IN VOLUME 90, PAGE 419 OF THE DEED RECORDS OF KENDALL COUNTY, TEXAS.

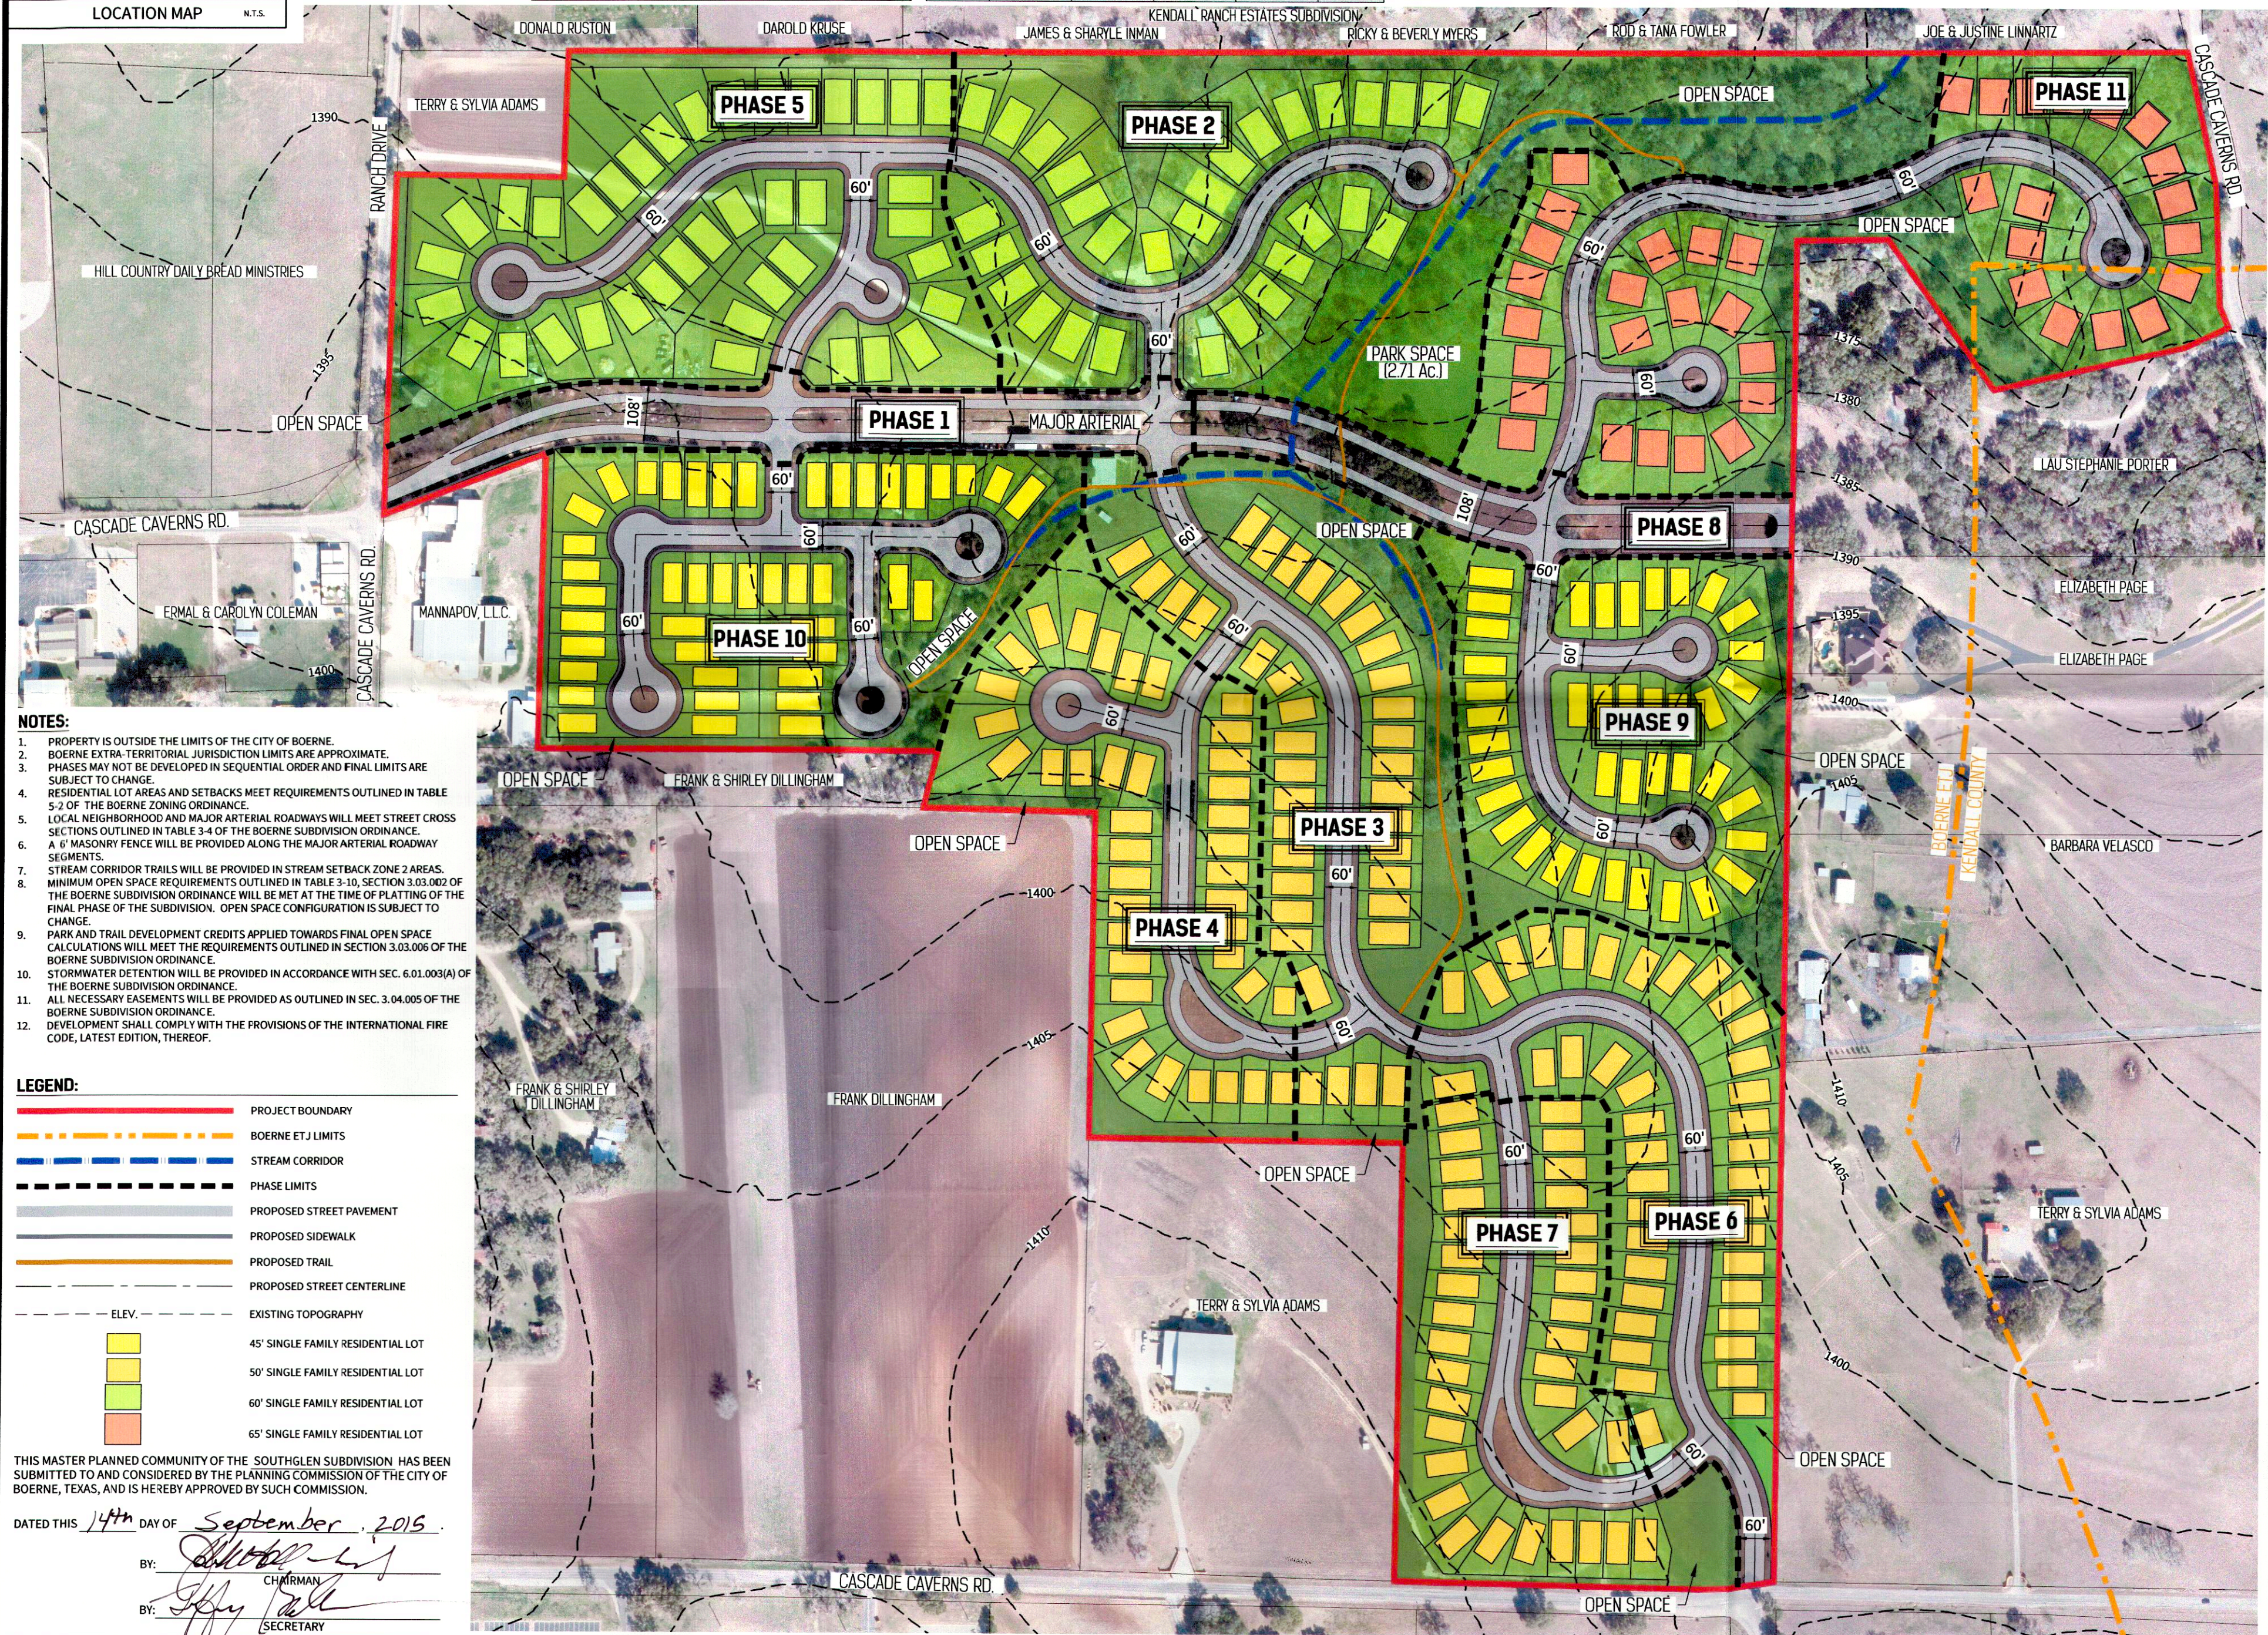

- NOTES:**
- PROPERTY IS OUTSIDE THE LIMITS OF THE CITY OF BOERNE.
 - BOERNE EXTRA-TERRITORIAL JURISDICTION LIMITS ARE APPROXIMATE.
 - PHASES MAY NOT BE DEVELOPED IN SEQUENTIAL ORDER AND FINAL LIMITS ARE SUBJECT TO CHANGE.
 - RESIDENTIAL LOT AREAS AND SETBACKS MEET REQUIREMENTS OUTLINED IN TABLE 5-2 OF THE BOERNE ZONING ORDINANCE.
 - LOCAL NEIGHBORHOOD AND MAJOR ARTERIAL ROADWAYS WILL MEET STREET CROSS SECTIONS OUTLINED IN TABLE 3-4 OF THE BOERNE SUBDIVISION ORDINANCE.
 - A 6" MASONRY FENCE WILL BE PROVIDED ALONG THE MAJOR ARTERIAL ROADWAY SEGMENTS.
 - STREAM CORRIDOR TRAILS WILL BE PROVIDED IN STREAM SETBACK ZONE 2 AREAS.
 - MINIMUM OPEN SPACE REQUIREMENTS OUTLINED IN TABLE 3-10, SECTION 3.03.002 OF THE BOERNE SUBDIVISION ORDINANCE WILL BE MET AT THE TIME OF PLATTING OF THE FINAL PHASE OF THE SUBDIVISION. OPEN SPACE CONFIGURATION IS SUBJECT TO CHANGE.
 - PARK AND TRAIL DEVELOPMENT CREDITS APPLIED TOWARDS FINAL OPEN SPACE CALCULATIONS WILL MEET THE REQUIREMENTS OUTLINED IN SECTION 3.03.006 OF THE BOERNE SUBDIVISION ORDINANCE.
 - STORMWATER DETENTION WILL BE PROVIDED IN ACCORDANCE WITH SEC. 6.01.003(A) OF THE BOERNE SUBDIVISION ORDINANCE.
 - ALL NECESSARY EASEMENTS WILL BE PROVIDED AS OUTLINED IN SEC. 3.04.005 OF THE BOERNE SUBDIVISION ORDINANCE.
 - DEVELOPMENT SHALL COMPLY WITH THE PROVISIONS OF THE INTERNATIONAL FIRE CODE, LATEST EDITION, THEREOF.

LEGEND:


- PROJECT BOUNDARY
- BOERNE ETJ LIMITS
- STREAM CORRIDOR
- PHASE LIMITS
- PROPOSED STREET PAVEMENT
- PROPOSED SIDEWALK
- PROPOSED TRAIL
- PROPOSED STREET CENTERLINE
- ELEV. --- EXISTING TOPOGRAPHY
- 45' SINGLE FAMILY RESIDENTIAL LOT
- 50' SINGLE FAMILY RESIDENTIAL LOT
- 60' SINGLE FAMILY RESIDENTIAL LOT
- 65' SINGLE FAMILY RESIDENTIAL LOT

THIS MASTER PLANNED COMMUNITY OF THE SOUTHGLEN SUBDIVISION HAS BEEN SUBMITTED TO AND CONSIDERED BY THE PLANNING COMMISSION OF THE CITY OF BOERNE, TEXAS, AND IS HEREBY APPROVED BY SUCH COMMISSION.

DATED THIS 14th DAY OF September, 2015.

BY: [Signature] CHAIRMAN

BY: [Signature] SECRETARY

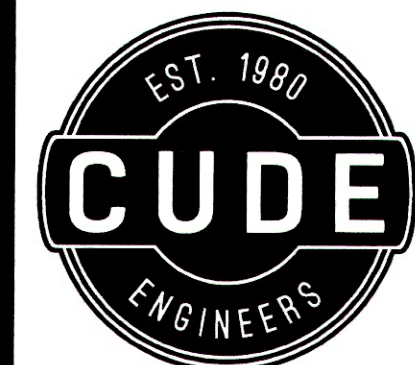

CUDEENGINEERS.COM
4122 Pond Hill Road, Suite 101
San Antonio, Texas 78231
P:(210) 681.2951 F: (210) 523.7112

RECEIVED
SEP 03 2015
PLANNING

SOUTHGLEN SUBDIVISION
MASTER PLANNED COMMUNITY AMENDMENT

DATE
08/14/2015

PROJECT NO.
02889.000

DRAWN BY
DDC

CHECKED BY
JMC

CUDE ENGINEERS
TBPE No. 455

SCALE: 1"=200'
0 100 200

M2

1 OF 1