
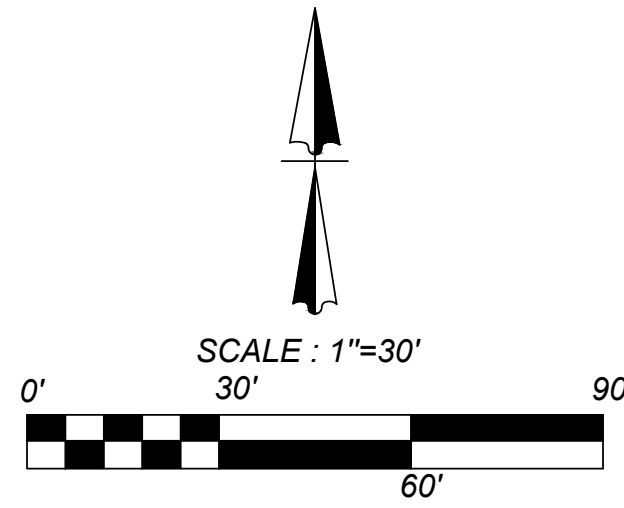


Date: Aug 18, 2016, 8:25am User ID: Abustillos  
File: G:\Marketing\MOA\Boerne\Exhibits\EX160817-SITE PLAN.dwg

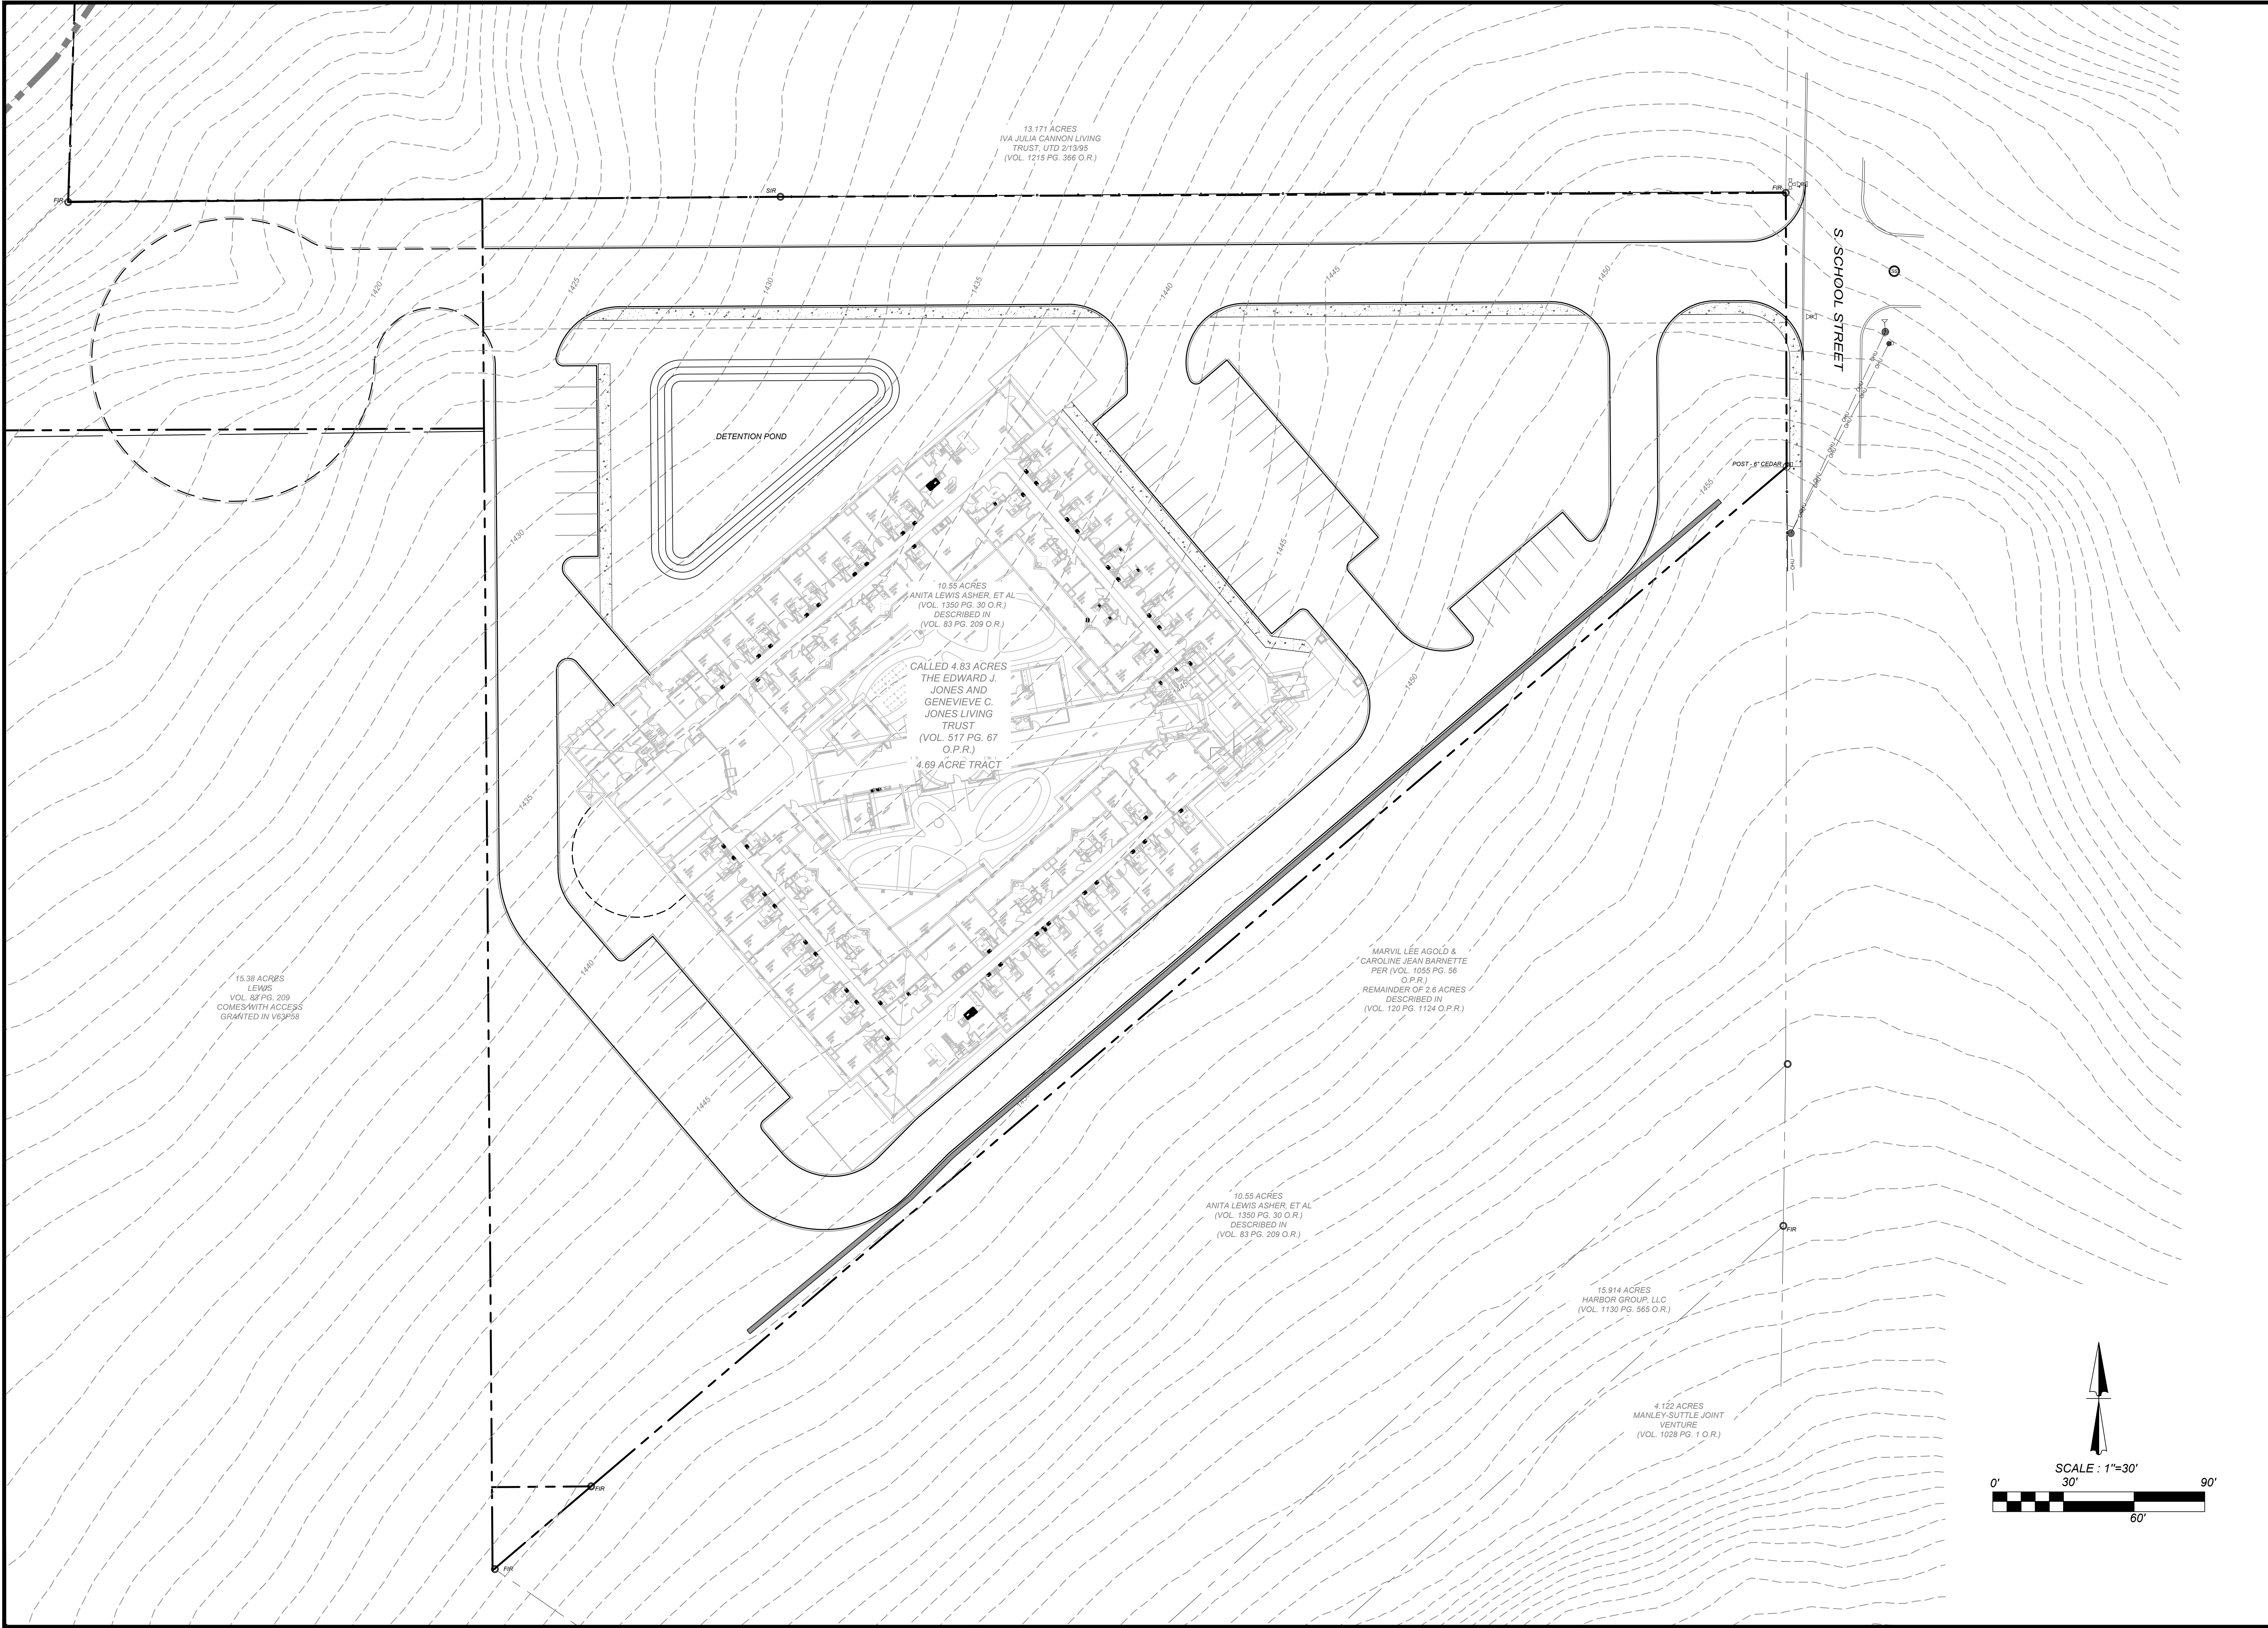

**MEMORY CARE OF BOERNE**  
502 S. SCHOOL STREET, BOERNE, TEXAS  
SITE PLAN

JOB NO. -  
DATE: AUGUST 2016  
DRAWN: A.B. CHECKED: B.B.

SHEET NUMBER:

**EX-1**

REVISIONS

ISSUE DATE

**KFW**  
**ENGINEERS + SURVEYING**  
10000 Highway 162251  
Boerne, TX 78007  
Phone # (210) 878-8444 • Fax # (210) 878-8441  
TBBE Firm #: 9513 • TBBE S Firm #: 1012300

NOT FOR CONSTRUCTION