



Date: Jul 25, 2017 5:30pm User ID: acornuth
File: M:\547\01\01\Design\Exhibits\CAD\170726 - Site Plan_17.dwg

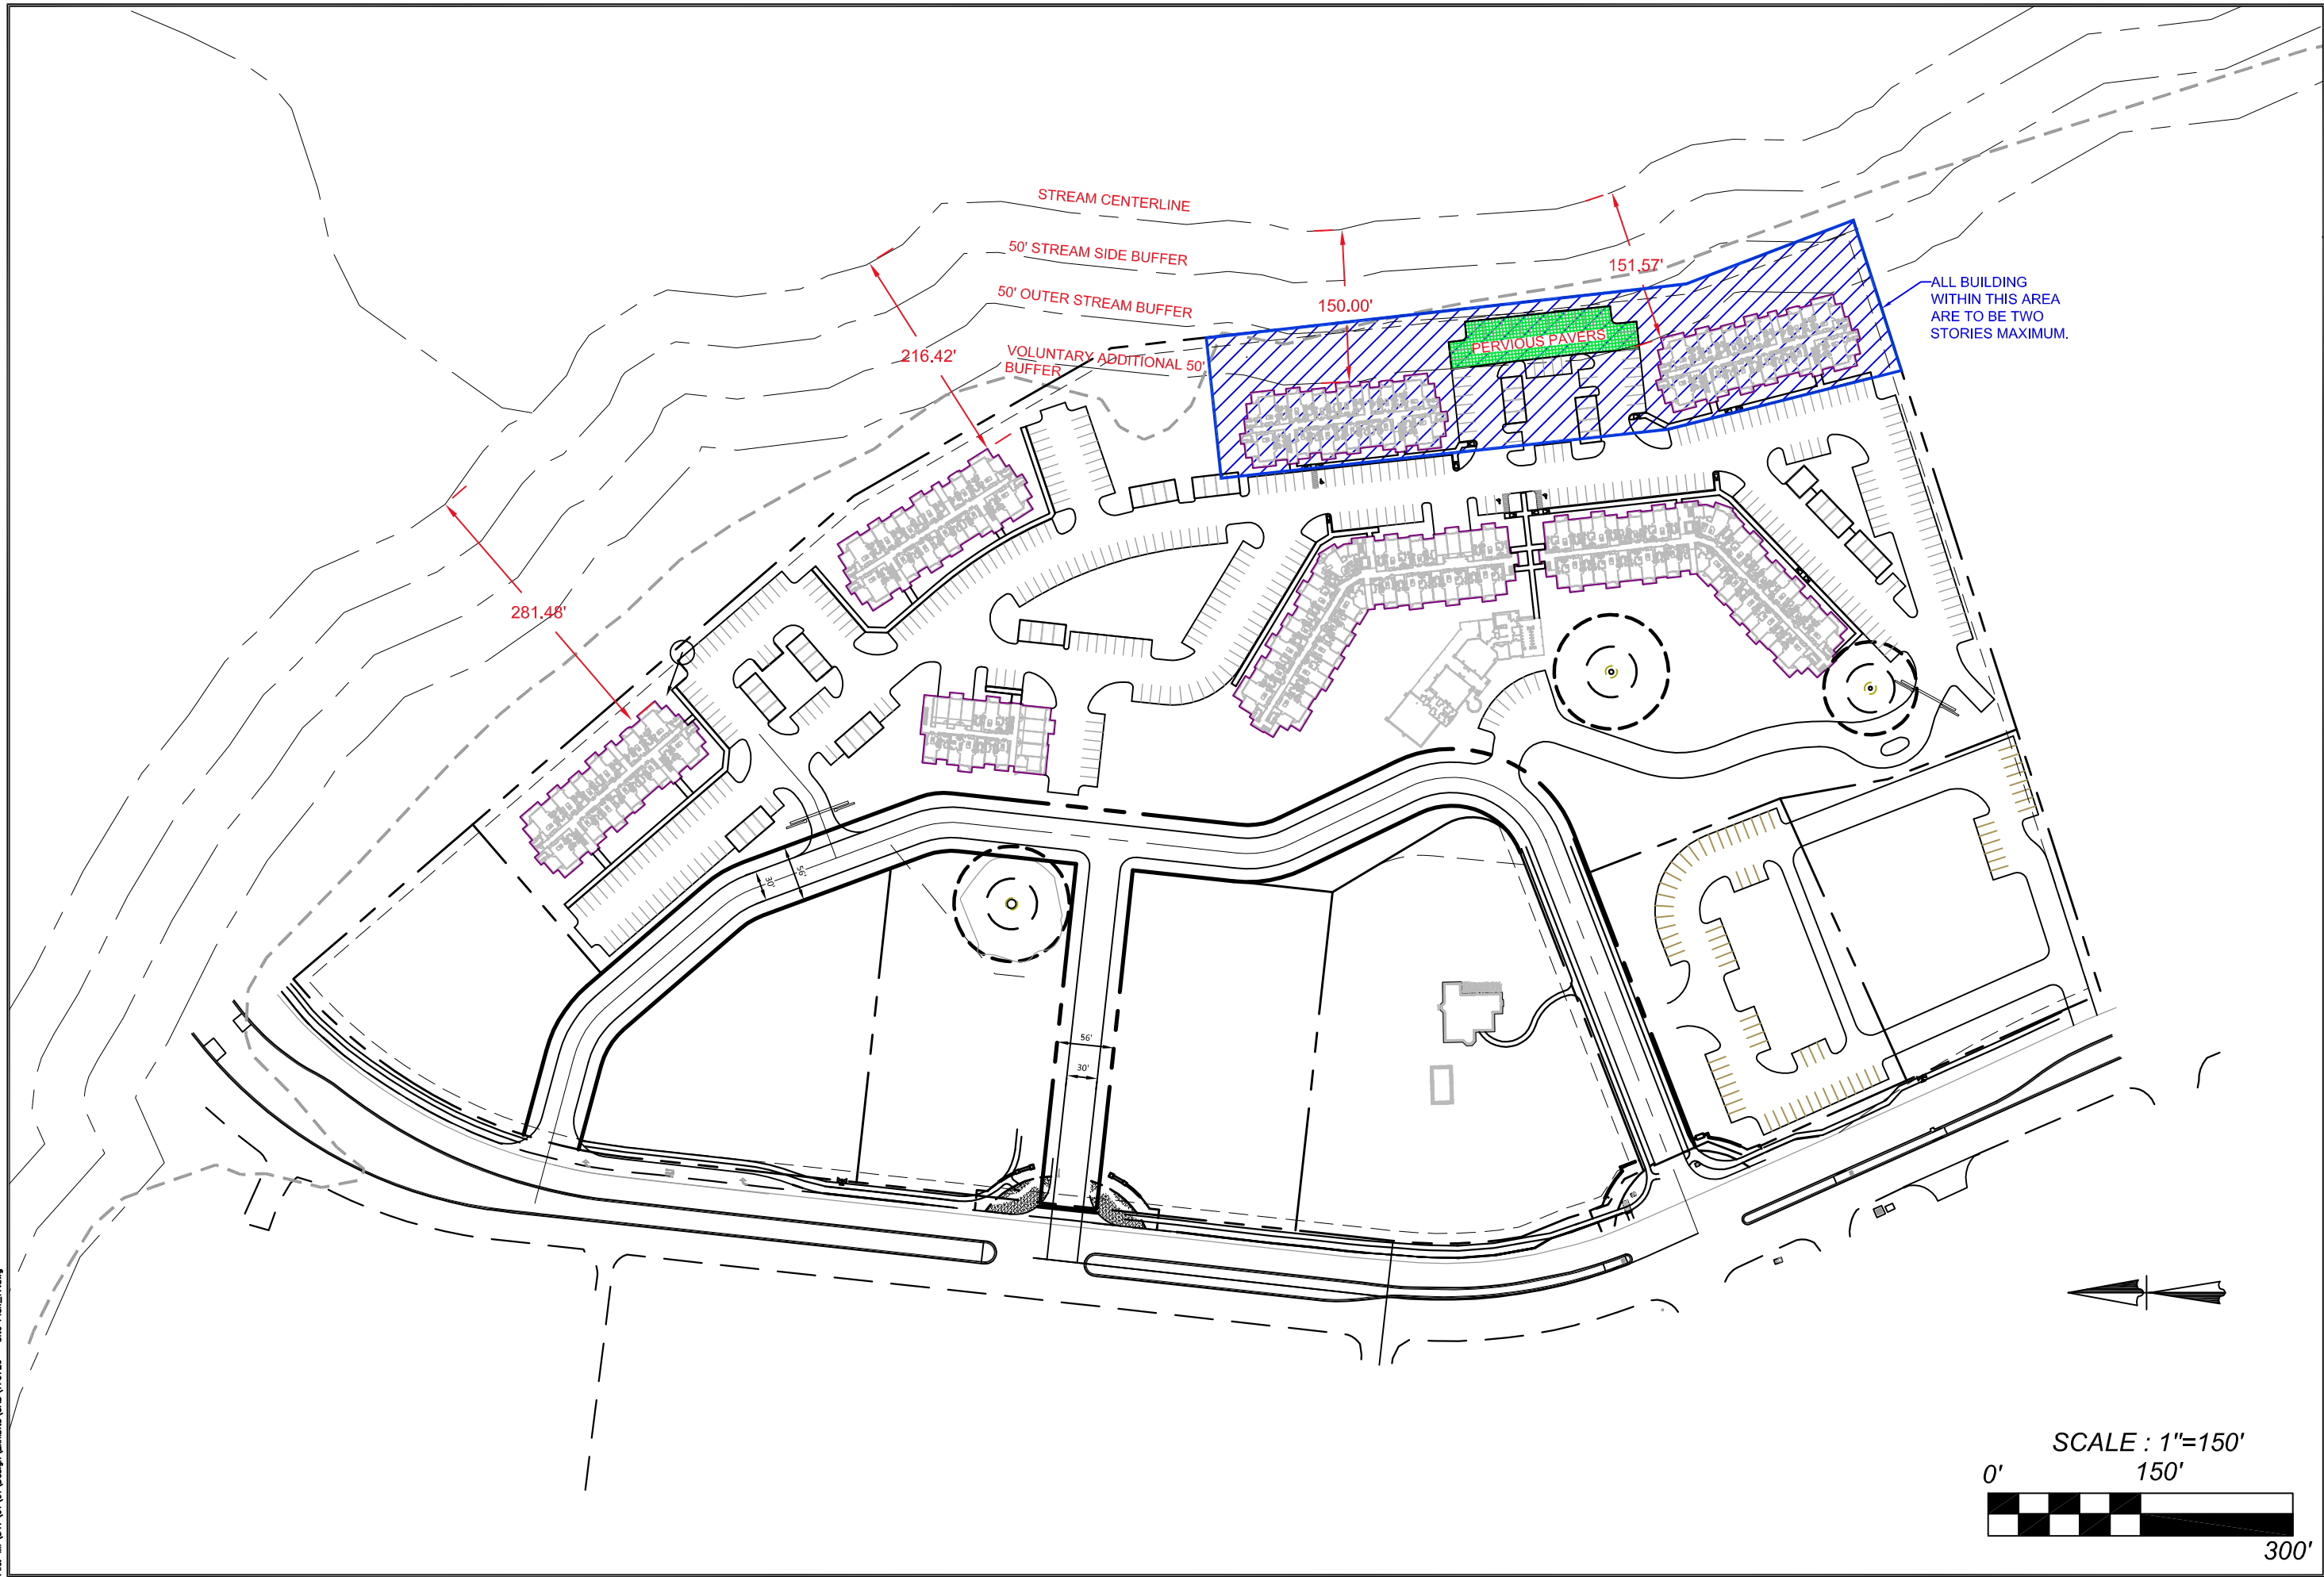



KFW
ENGINEERS - SURVEYING
15241 Fwy 170, Suite 200, Boerne, TX 78006
Phone # (210) 679-5644 • Fax # (210) 679-5641
TBPCE Firm # 3913 • TBPES Firm # 1012200

ISSUE DATE	REVISIONS

17 HERFF ROAD
BOERNE, TEXAS

JOB NO.	-
DATE	-
DRAWN	-
CHECKED	-
SHEET NUMBER	1 OF 1