

Easement Notes

All properties designated as easements shall or may be utilized for the following purposes:

Drainage Easement:

Drainage, water diversion and sanitary control, including without limitation, walls, bed, embankments, spillways, appurtenances and other engineered devices (the "drainage system").

Together with the right of ingress and egress over passable areas of the grantor's adjacent land, when the delineated entrance point that abuts public right of way is obstructed and/or inaccessible, either in whole or in part, in order to access or leave the easement for the purpose of constructing, reconstructing, inspecting, patrolling, operating, maintaining, repairing, and removing the drainage system; the right to change the size of the drainage system within the easement; the right to relocate along the same general direction of the drainage system; the right to create and/or dredge a stream courses, refill, or dig out such stream course, establish or change stream embankments within the easement, install storm sewer systems, culverts, water gaps, and protecting rails; the right to remove from the easement all trees and parts thereof, or other obstructions, which reasonably endanger or may reasonably interfere with the efficiency of the drainage system; and the right to place temporary structures for use in constructing or repairing the drainage system.

With respect to the drainage system, it is expressly agreed and understood by all parties hereto, that the intention is to improve conditions of sanitation and water drainage control on the property for the benefit of the property, adjacent property and the community, but the city does not guarantee or warrant that such control work will be effective, nor does the city assume any additional liability whatsoever for the effects of flood, standing water or drainage on or to the property or any other property or persons that might be affected by said stream, wash or gully in its natural state or as changed by the city.

- The grantor specifically reserves the right to use all or any part of the easement for any purpose, which does not damage, destroy, injure, and/or unreasonably interfere with the grantee's use of the easement.
- The grantee shall make commercially reasonable efforts to ensure the damage to the property is minimized and will at all times, after doing any work in connection with the drainage system, restore the property to the condition in which the property was found before such work was undertaken to the extent that such restoration is reasonable in accordance with the grantee's usual and customary practices.
- The grantee shall make necessary modifications and improvements to conform with the city of boerne drainage policy and plan at such a time as the said plan and policy are enacted by city council of the city of boerne, texas.

Utility Easement:

Utilities, including, without limitation, sewer, water, gas, electricity, telephone and cable television, with all necessary and/or desirable lines, laterals and/or appurtenances thereto (the "utilities").

Together with the right of ingress and egress over passable areas of the grantor's adjacent land, when the delineated entrance point that abuts public right of way is obstructed and/or inaccessible, either in whole or in part, in order to access or leave the easement for the purpose of constructing, reconstructing, inspecting, patrolling, operating, maintaining, repairing and removing the utilities; the right to place new or additional utilities in the easement and to change the size of the utilities within the easement; the right to relocate along the same general direction of the utilities; the right to remove from the easement all trees and parts thereof or other obstructions, which reasonably endanger or may reasonably interfere with the efficiency or operation of the utilities; and the right to place temporary structures for use in constructing or repairing the utilities.

- The property owner retains the right to use all or any part of the easement for any purpose which does not damage, destroy, injure and/or unreasonably interfere with the use of the easement. However, the easement shall be kept clear of all structures or other improvements.
- The city shall make commercially reasonable efforts to ensure that damage to the property is minimized and the city will at all times, after doing any work in connection with the utilities, restore the property to the condition in which the property was found before such work was undertaken to the extent that such restoration is reasonable in accordance with the city's usual and customary practices.

Fence Notes:

Gates across easement: double swing gates with a minimum clear opening of 12 feet wide shall be installed wherever fences cross utility and drainage easements.

Obstructions of drainage: adequate structures shall be provided to allow the unhindered passage of all storm and drainage flows wherever fences cross easements.

General Notes:

- Total open space provided shall be 5% of all building footprints and areas of impervious surface dedicated to vehicle access and parking on each lot.
- The subject area is not upstream from a city water supply lake.
- The approximate area of the smallest lot is 0.107 acre (4,670 square feet).
- No right of way is being dedicated with this plat.

Sidewalk Notes:

- At such time as a lot is developed, a five-foot wide reinforced concrete sidewalks shall be installed adjacent to all property lines of each lot where the lot abuts public or private street.

Building Setback Note:

- Lot setbacks are determined by the City of Boerne Zoning Ordinance enforced at the time of development and are based on zoning/lot size. Unless otherwise identified, the front setback for a pie shaped lot or a lot on a curvilinear street or cul-de-sac is measured wherever the lot width meets frontage requirements for the lot category.

Landscape Note:

- Residential lots in excess of 12,500 square feet shall only irrigate the area that lies within 75 feet of the main residence. Turf grasses shall be limited to Zoysia, Buffalo or Bermuda grasses or other grasses approved by the City Manager or his or her designated representative. (Ord. No. 2004-20). Xeriscaping is permitted as described in the City of Boerne Zoning Ordinance, Article 3, Section 3.07.003D.

Heritage Legacy Tree Note:

- There are two (2) heritage legacy trees, as defined in Subsection 2.02.002, identified on this plat.


Plat Notes

Impact Fee Assessment Note:

Assessment and collection of the City of Boerne water and wastewater utilities' capital recovery fees shall be the amount per lot as set forth in city ordinance no. 2017-13, section 1.10 (5)

Tax Certificate Note:

Tax Certificate Affidavit filed this date in Volume _____, Page _____, Kendall County Official Records.

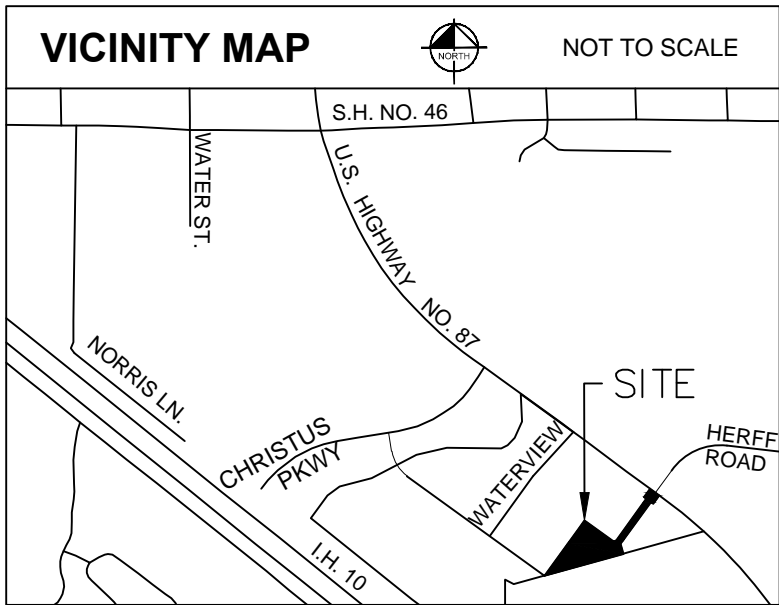

Owner's Acknowledgement:

State of Texas §
County of Bexar §

The owner of land shown on this plat, in person or through a duly authorized agent, dedicates to the use of the public, forever all streets, alleys, parks, watercourses, drains, easements and public places thereon shown for the purpose and consideration therein expressed.

By: _____
Larry L. Lester, Owner
403 River Oaks Road
Comfort, TX 78013-2719

State of Texas §
County of Kendall §

Before me, the undersigned authority on this day personally appeared _____ known to me to be the person whose name is subscribed to the foregoing instrument, and acknowledged to me that he executed the same for the purposes and consideration therein expressed and in the capacity therein stated.

Given under my hand and seal of office this ____ day of _____, 2018.

Notary Public, State of Texas

Approval of the Planning and Zoning Commission:

This Replat of LOTS 2A, 2B & 2C BLOCK 1, LESTER SUBDIVISION has been submitted to and considered by the Planning and Zoning Commission of the City of Boerne, Texas, and is hereby approved by such commission.

Dated this ____ day of _____ 20__.

By: _____
Chair

By: _____
Secretary

State of Texas
County of Kendall

I, _____ County Clerk of said county, do

hereby certify that this plat was filed for record in my office, on the

____ day of _____, A.D. 20__ at ____ M, and duly recorded the

day of _____, A.D. 20__ at ____ M in the records of

_____ of said county, in Book Volume _____ on Page _____.

In testimony whereof, witness my hand and seal of office this ____ day of

_____, A.D. 20__.

County Clerk, Kendall County, Texas

By: _____, Deputy.

Surveyors Notes:

- Property corners are monumented with a 1/2-inch iron rod with a plastic cap stamped "KHA" set, unless noted otherwise.
- The bearings, distances, areas and coordinates shown hereon are Texas State Coordinate System GRID, South Central Zone (FIPS 4204) (NAD'83), as determined by the Global Positioning System (GPS) post processing. The unit of linear measurement is U.S. Survey Feet.
- There is a total of 0.874 acre of right-of-way being dedicated by this plat.

State of Texas §
County of Bexar §

I hereby certify that this plat is true and correct and was prepared from an actual survey of the property made on the ground under my supervision.

John Greg Mosier
Registered Professional Land Surveyor #6330

State of Texas §
County of Bexar §

Before me, the undersigned authority on this day personally appeared _____ known to me to be the person whose name is subscribed to the foregoing instrument, and acknowledged to me that he executed the same for the purposes and consideration therein expressed and in the capacity therein stated.

Given under my hand and seal of office this ____ day of _____, 2018.

Notary Public, State of Texas

State of Texas §
County of Bexar §

I hereby certify that proper engineering consideration has been given in this plat to the matters of streets, lots, and drainage layout. To the best of my knowledge, this plat conforms to all requirements of the Subdivision Ordinance, except for those variances granted by the Planning and Zoning Commission of the City of Boerne.

Jeffrey Carroll, P.E. #93625
Licensed Professional Engineer

State of Texas §
County of Bexar §

Before me, the undersigned authority on this day personally appeared _____ known to me to be the person whose name is subscribed to the foregoing instrument, and acknowledged to me that he executed the same for the purposes and consideration therein expressed and in the capacity therein stated.

Given under my hand and seal of office this ____ day of _____, 2018.

Notary Public, State of Texas

PRELIMINARY
REPLAT ESTABLISHING
LOTS 2A, 2B & 2C BLOCK 1
LESTER SUBDIVISION

1.427 ACRES
3 LOTS
BEING A REPLAT OF LOT 2, BLOCK 1 OF LESTER SUBDIVISION
RECORDED IN VOLUME 4, PAGE 342 OF THE PLAT RECORDS OF
KENDALL COUNTY, TEXAS
JOHN SMALL SURVEY NO. 183, ABSTRACT NO. 441
CITY OF BOERNE, KENDALL COUNTY, TEXAS

Kimley»Horn

601 NW Loop 410, Suite 350
San Antonio, Texas 78216

FIRM # 10193973

Tel. No. (210) 541-9166
www.kimley-horn.com

Scale

N/A

Drawn by

APS

Checked by

JGM

Date

MAR. 2018

Project No.

068657008



Sheet No.

1 OF 2

LINE TABLE		
NO.	BEARING	LENGTH
L1	N35°52'19"E	55.50'
L2	N54°02'53"W	15.00'
L3	N35°57'08"E	58.79'
L4	S54°02'14"E	60.02'
L5	S35°57'08"W	58.98'
L6	N54°02'52"W	15.00'
L7	S15°35'26"E	53.89'
L8	N35°57'55"E	1.92'


CURVE TABLE						
NO.	DELTA	RADIUS	LENGTH	CHORD BEARING	CHORD	
C1	89°40'34"	11.22'	17.56'	N80°46'37"E	15.82'	
C2	8°38'16"	125.00'	18.84'	N78°54'16"E	18.83'	
C3	128°40'42"	15.00'	33.69'	N10°14'47"E	27.04'	
C5	46°51'31"	30.00'	24.54'	S77°31'20"E	23.86'	
C6	6°37'26"	126.00'	14.57'	N39°16'39"E	14.56'	

TREE TABLE	
NO.	DESCRIPTION
137	34" LIVE OAK
144	27" LIVE OAK

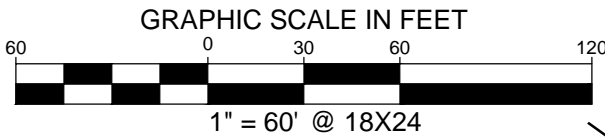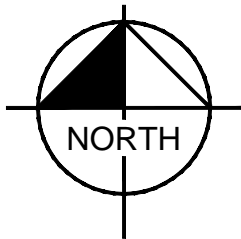


LEGEND

1/2" IRF	1/2" IRON ROD FOUND
IRFC	1/2" IRON ROD FOUND W/ CAP
XXX	ADDRESS
KCPR	KENDALL COUNTY PLAT RECORDS
KCOPR	KENDALL COUNTY OFFICIAL PUBLIC RECORDS

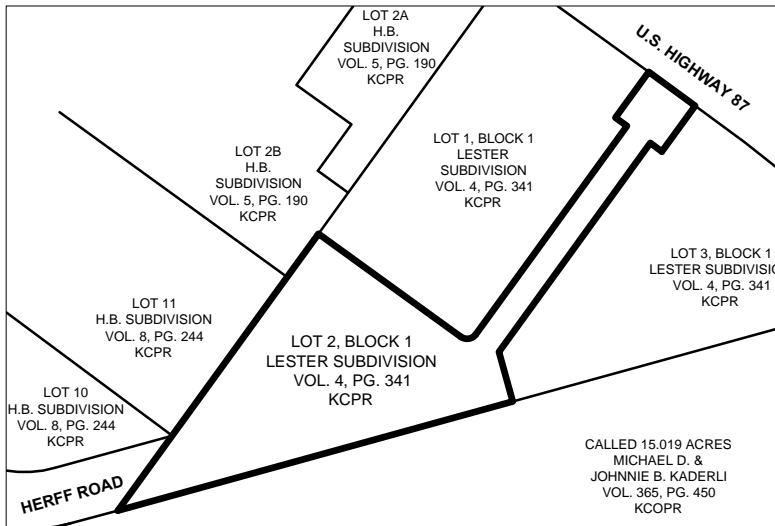

AREA BEING REPLATTED
SCALE: 1"=200'

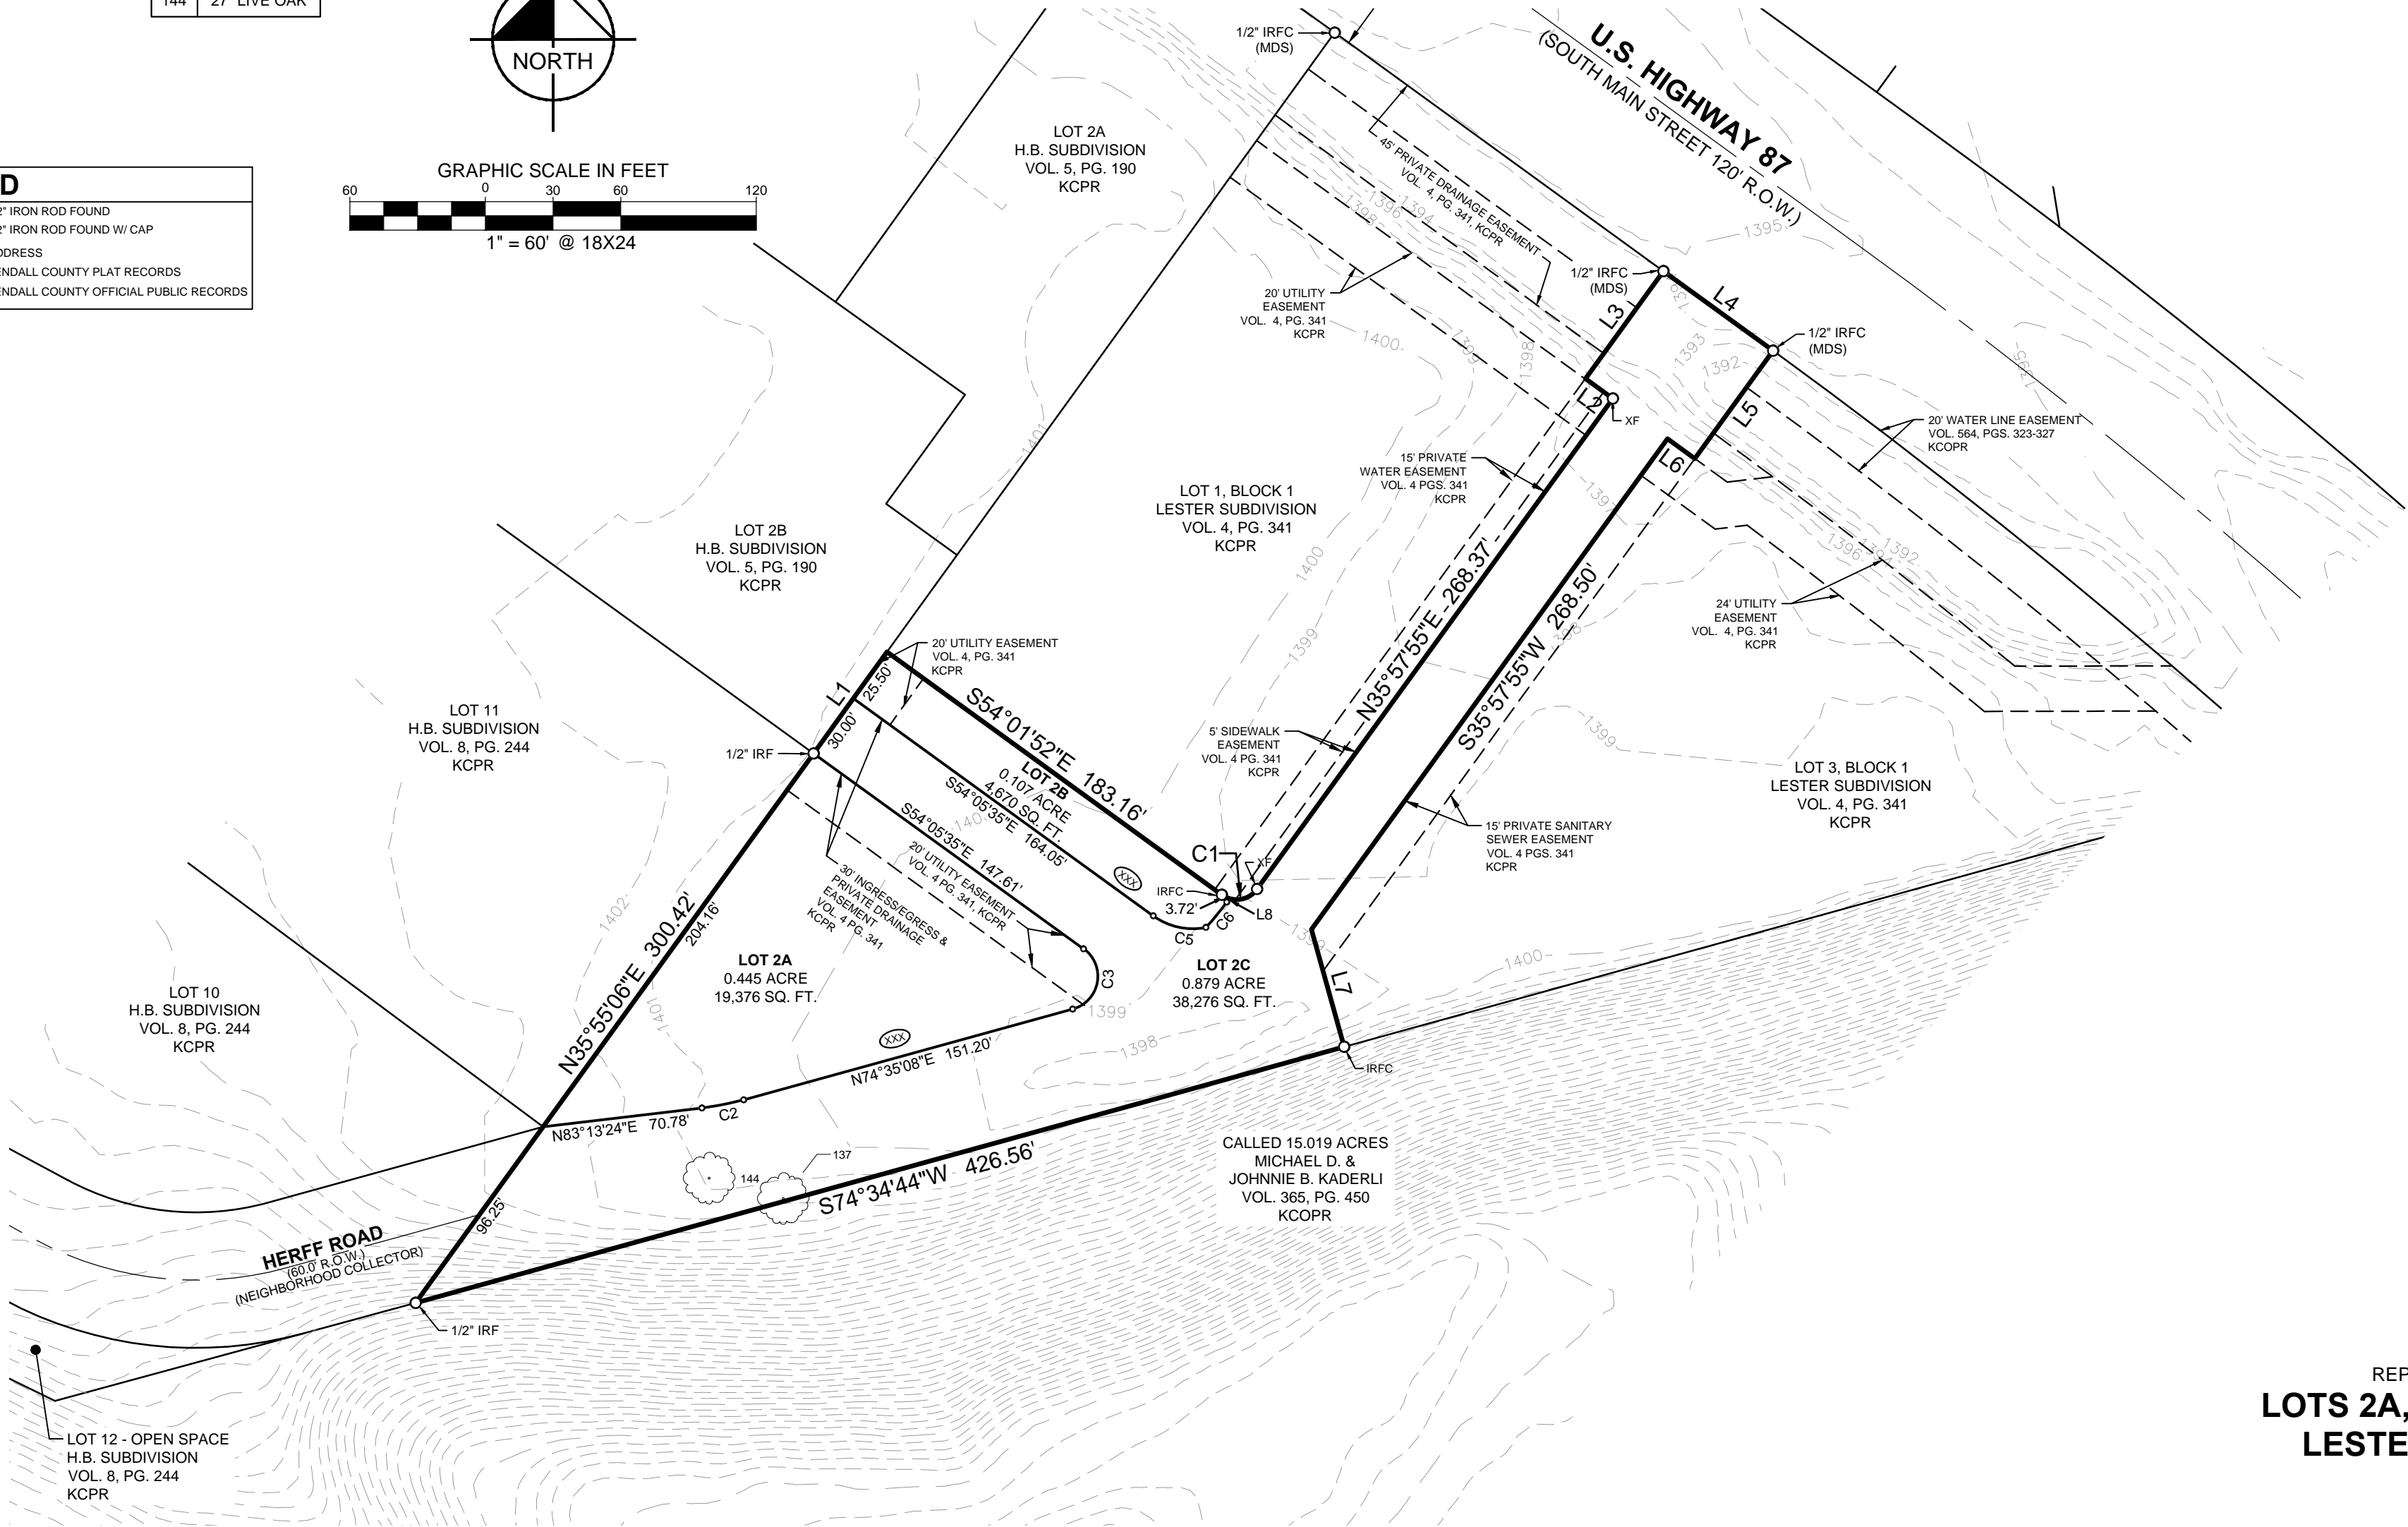

PRELIMINARY REPLAT ESTABLISHING LOTS 2A, 2B & 2C BLOCK 1 LESTER SUBDIVISION

1.427 ACRES
3 LOTS
BEING A REPLAT OF LOT 2, BLOCK 1 OF LESTER SUBDIVISION
RECORDED IN VOLUME 4, PAGE 342 OF THE PLAT RECORDS OF
KENDALL COUNTY, TEXAS
JOHN SMALL SURVEY NO. 183, ABSTRACT NO. 441
CITY OF BOERNE, KENDALL COUNTY, TEXAS

ENGINEER:
Kimley-Horn and Associates, Inc.
601 NW Loop 410, Suite 350
San Antonio, Texas 78216
TBPE #928

SURVEYOR:
Kimley-Horn and Associates, Inc.
601 NW Loop 410, Suite 350
San Antonio, Texas 78216
TBPLS #10193973

Kimley»Horn

601 NW Loop 410, Suite 350 San Antonio, Texas 78216 FIRM # 10193973 Tel. No. (210) 541-9166 www.kimley-horn.com

Scale	Drawn by	Checked by	Date	Project No.	Sheet No.
1" = 60'	APS	JGM	MAR. 2018	068657008	2 OF 2