


LEGEND:

PHASE 2 LIMITS



25' GARAGE SETBACK

PROPOSED PAVEMENT

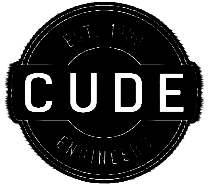


4122 Pond Hill Road, Suite 101
San Antonio, Texas 78231
P: (210) 681.2951 F: (210) 523.7112

SCALE: 1" = 150'

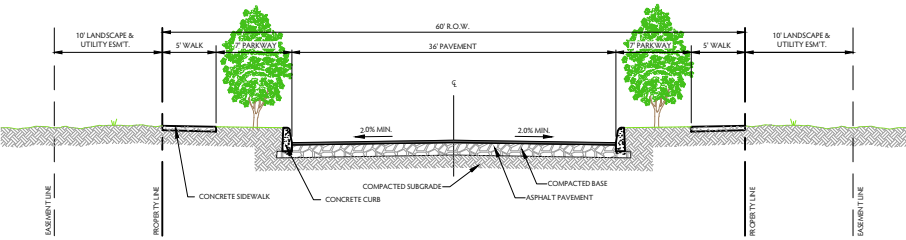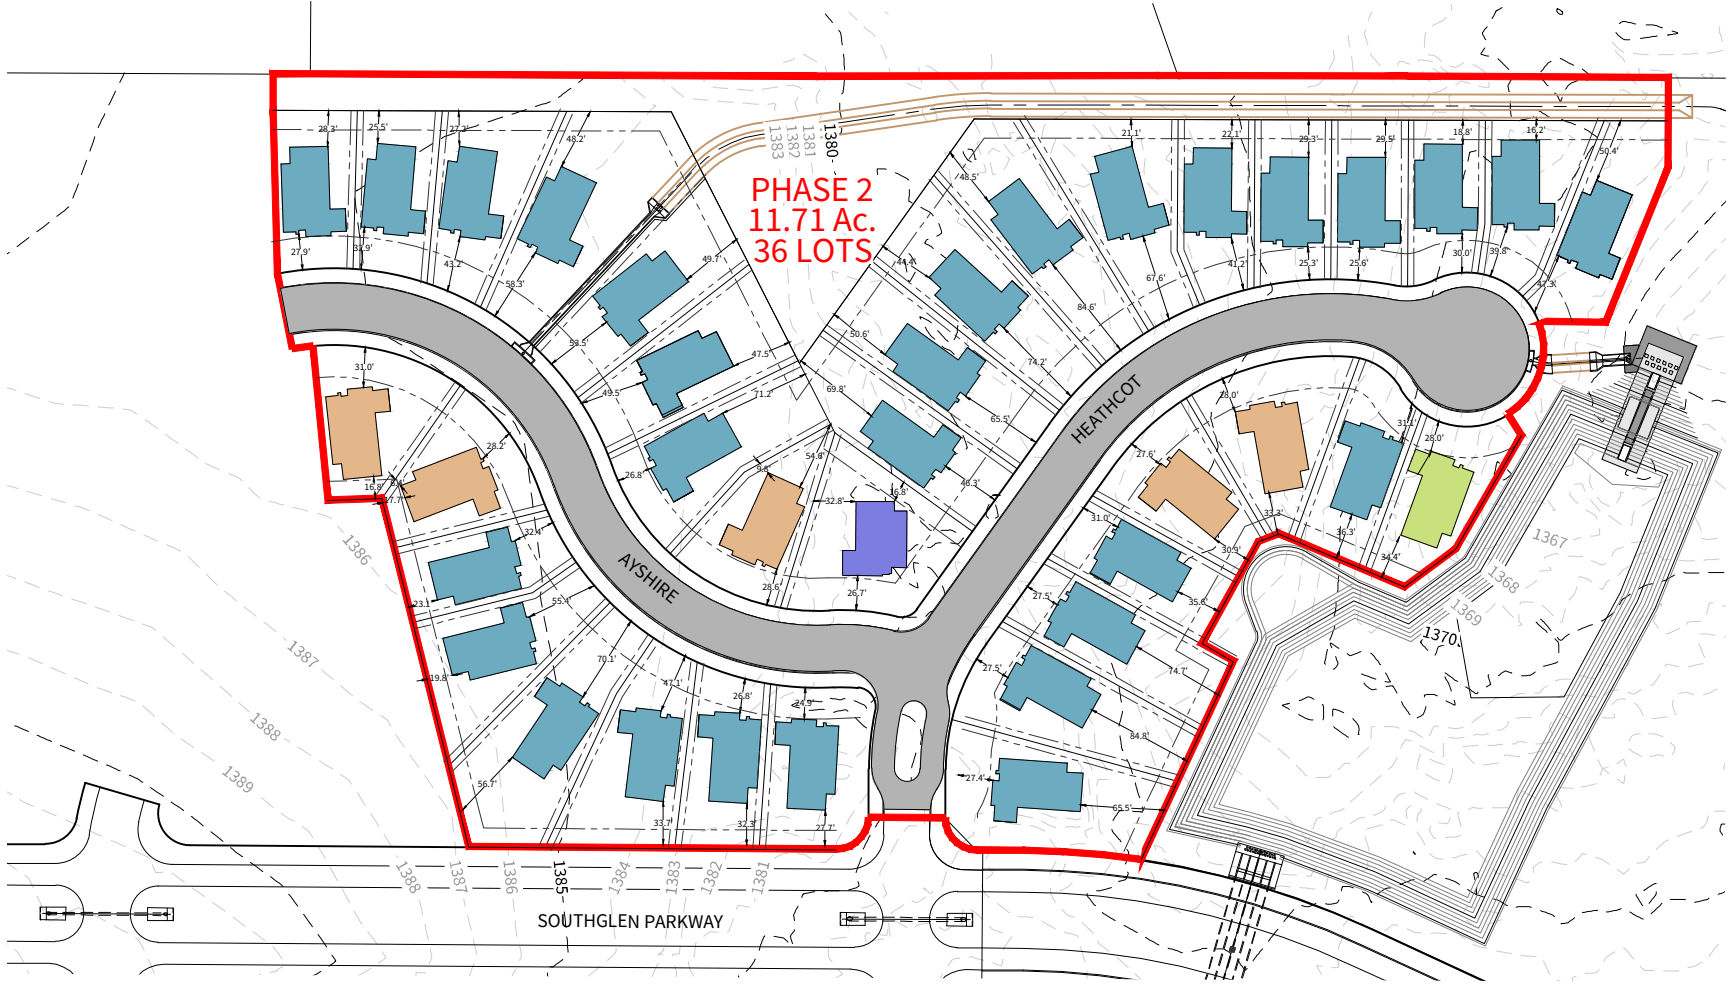

TYPICAL "LOCAL NEIGHBORHOOD" STREET CROSS-SECTION
LOT WIDTHS LESS THAN 65 FEET (N.T.S.)

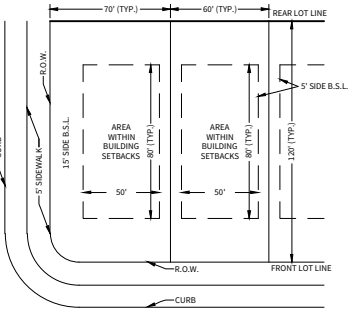

TYPICAL LOT LAYOUT
N.T.S.

SOUTHGLEN SUBDIVISION
PHASE 2
PAD FIT EXHIBIT

DATE
03/21/2016
PROJECT NO.
02889.160
DRAWN BY
NC
CHECKED BY
DDC

CUDE ENGINEERS
TBPE No. 455

P1

P:\02889\160\UNIT 2\EXH-P2 Pad Fit.dwg 2016/07/27 2:17pm dcp:it