

LEGEND:


PHASE 2 LIMITS

SIGHT DISTANCE LINE



STREET CENTERLINE

LANE CENTERLINE

CLEAR VISION EASEMENT LIMITS

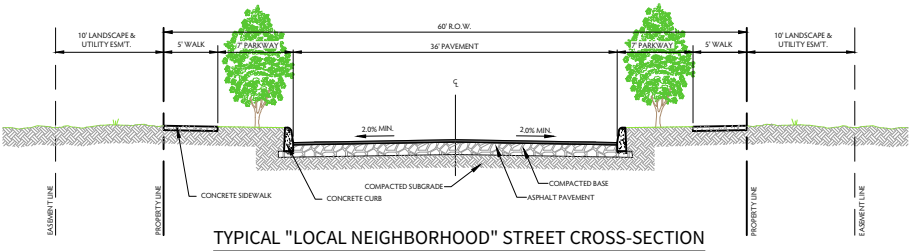

SCALE: 1" = 100'

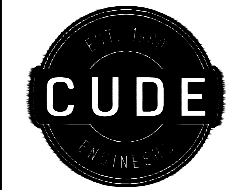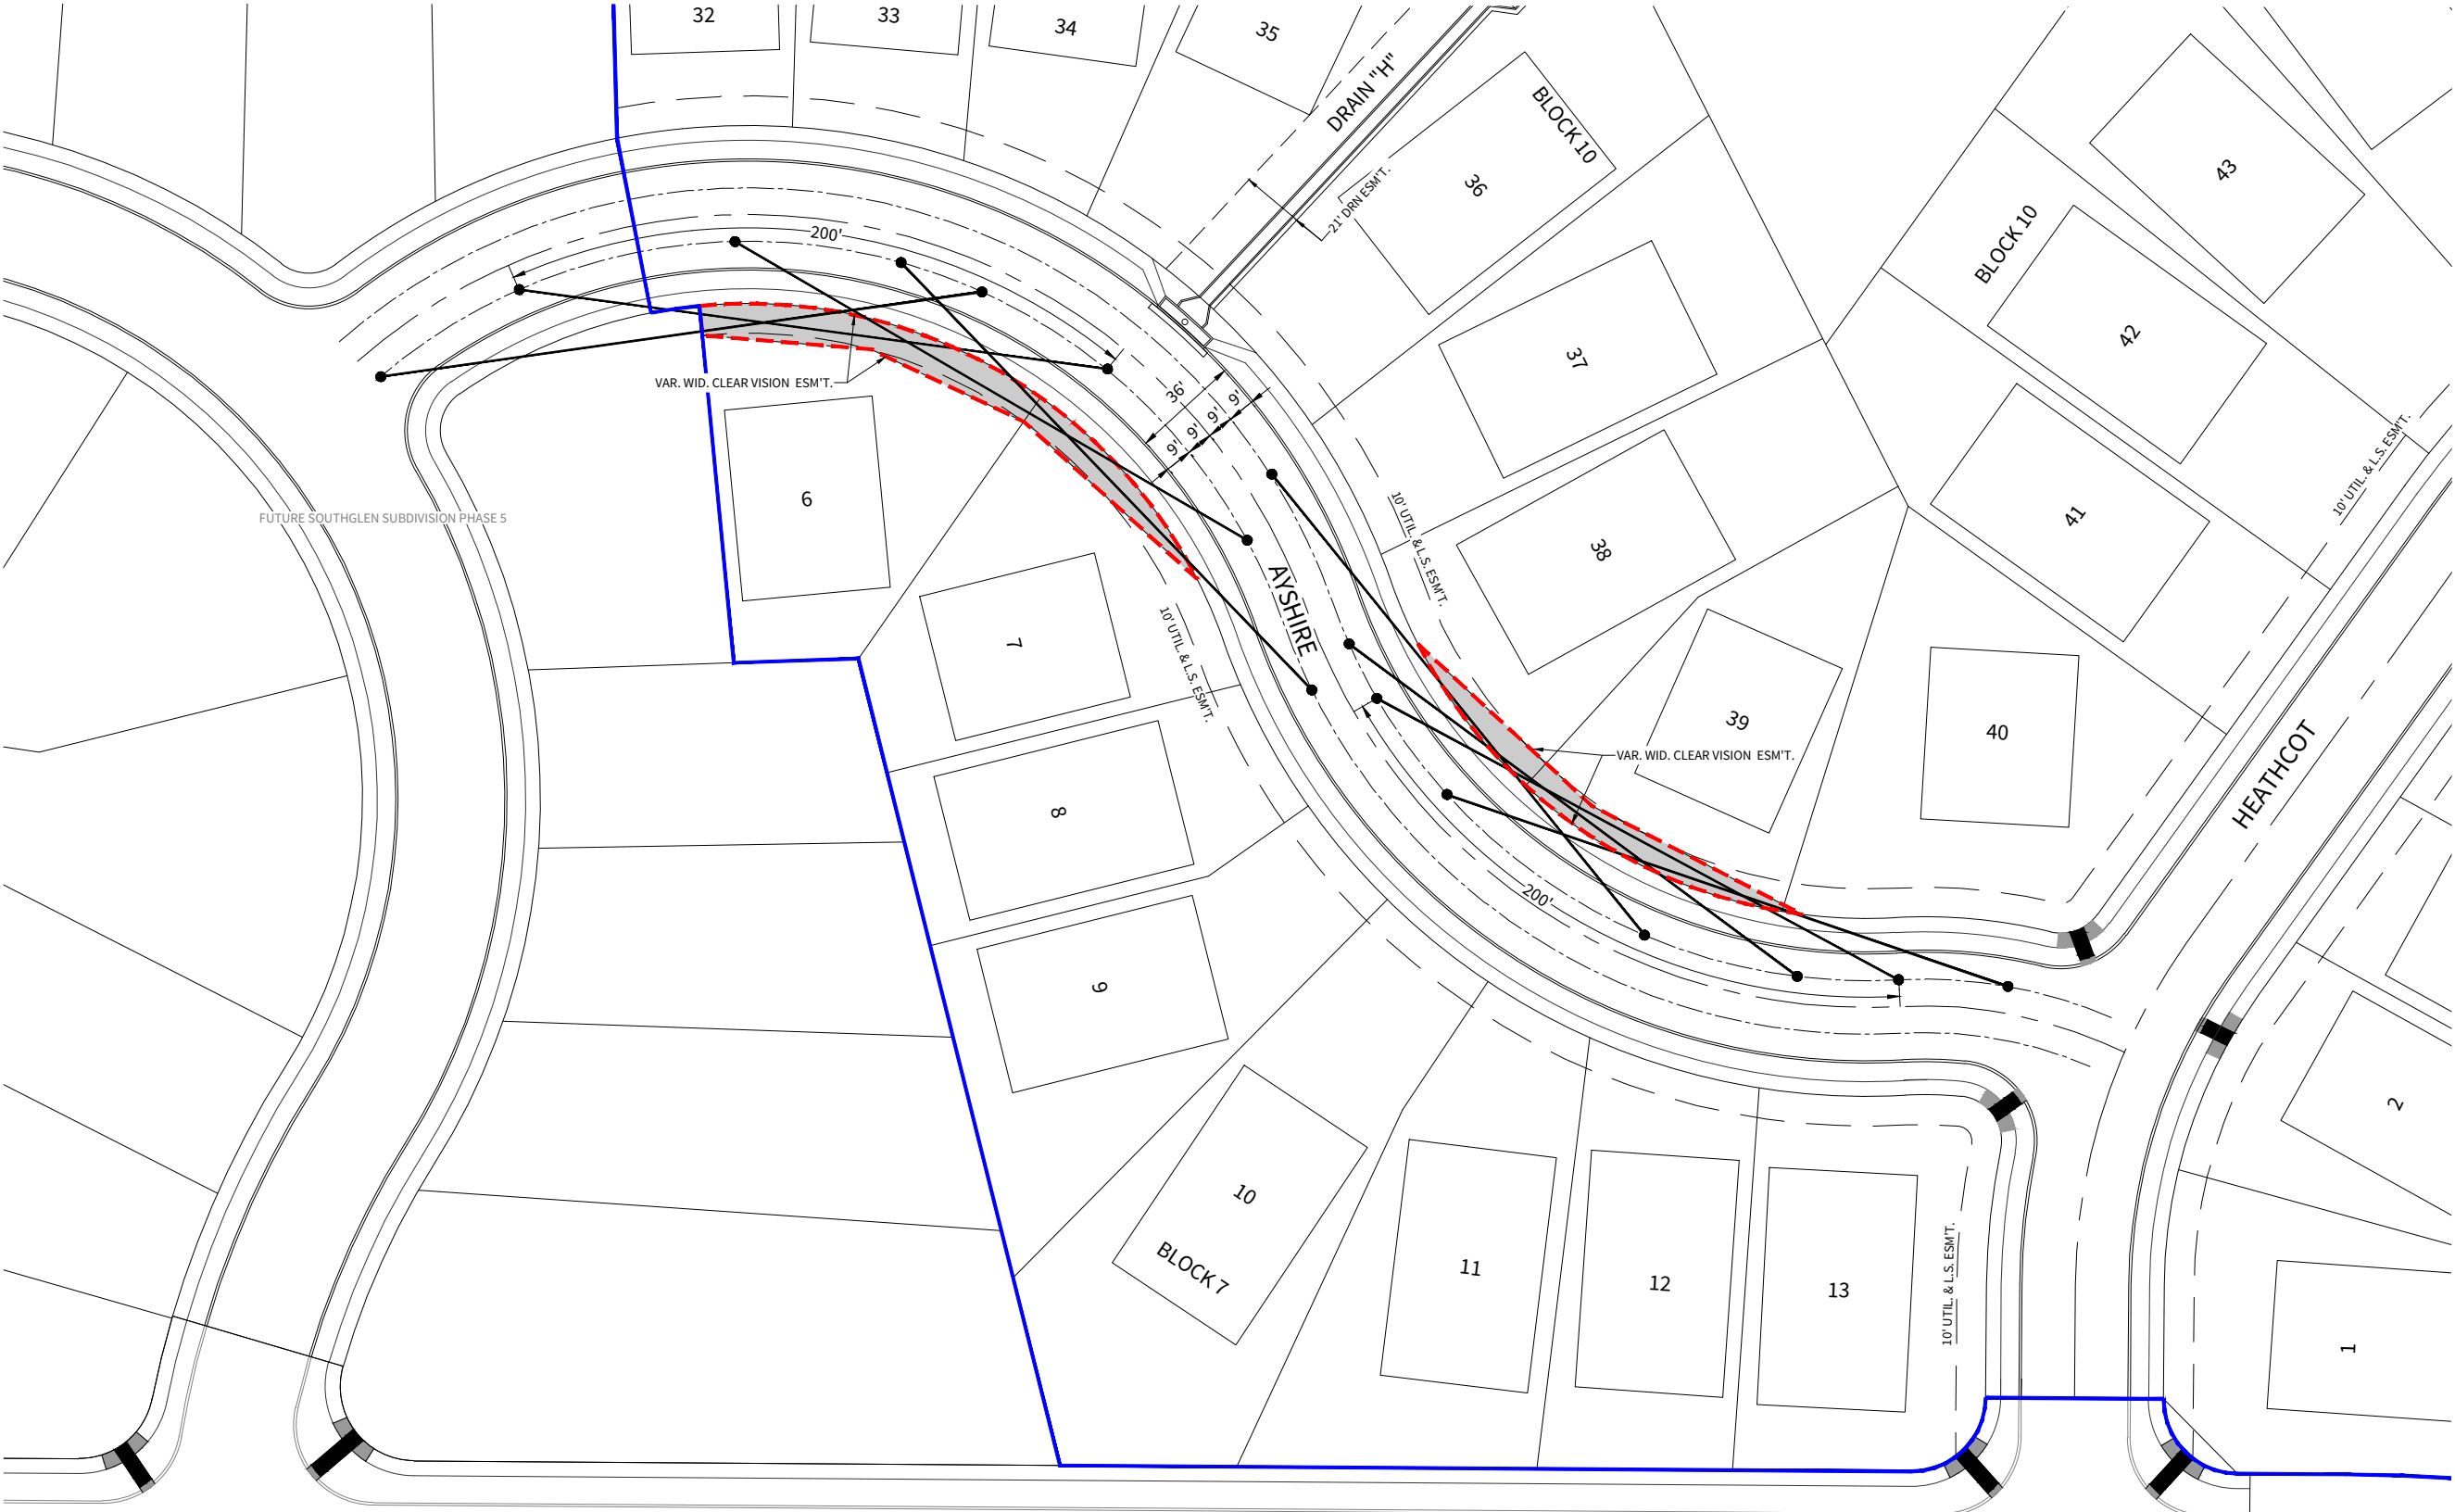

4122 Pond Hill Road, Suite 101
San Antonio, Texas 78231
P:(210) 681.2951 F: (210) 523.7112

SOUTHGLEN SUBDIVISION
PHASE 2
CLEAR VISION EASEMENT EXHIBIT


DATE
06/23/2016

PROJECT NO.
02889.160

DRAWN BY
NC

CHECKED BY
DDC

CUDE ENGINEERS
TBPE No. 455

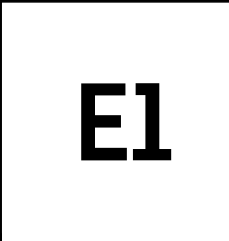

P:\02889\160\UNIT 2\SG2 CVE Exhibit.dwg 2016/06/23 5:40pm dcp/pt