

PROJECT NAME:


402 Yoalana Street



LEGAL DESCRIPTION

LOT	100
BLOCK	NA
SUBDIVISION	IRONS AND GRAVANS ADDITION
CITY	BOERNE, TX

NORTH ARROW

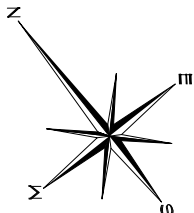

INDEX OF DRAININGS

COVER

CVR COVER SHEET

ELECTRICAL

EI ELECTRICAL PLAN

ARCHITECTURAL

STRUCTURAL

A1 FLOOR PLAN

S1 FOUNDATION PLAN

A2 ELEVATIONS

A3 ELEVATIONS

A4 ROOF PLAN


A5 SECTIONS

A6 CABINET ELEVATIONS

AREA TABULATION

LIVING AREA	1,336.0'
REAR STAIRS	24.0'
CVD. PORCH	272.0'
TOTAL NON LIVING	296.0'
TOTAL AREA	1,632.0'

402 YOALANA ST.

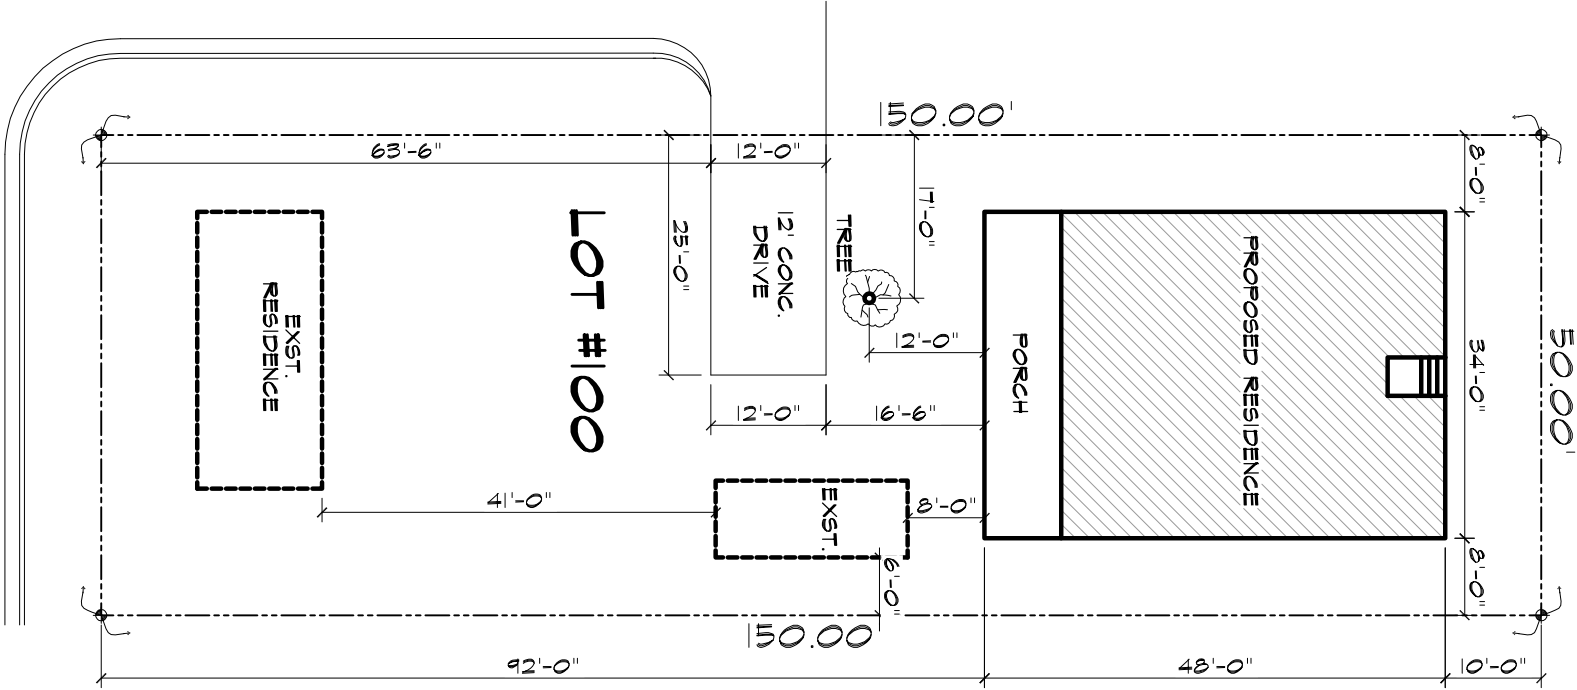

CITY EASEMENT

SITE PLAN

SCALE: 1"=20'-0"

PROJECT :


402 Yoalana St.

DATE: 08-16-17

PLAN #0117-17

17806 W IH 10 SUITE 300
SAN ANTONIO, TX 7257
OFFICE:(210) 819-7460
FAX:(956) 425-7714

DISTINCTIVE
DRAFTING & DESIGN L.L.C.

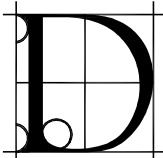

DISTINCTIVE DRAFTING & DESIGN HEREBY RESERVES ITS COMMON COPYRIGHT LAW & OTHER PROPERTY RIGHTS IN THESE PLANS & DESIGNS. THESE PLANS ARE NOT TO BE REPRODUCED, CHANGED OR COPIED IN ANY FORM OR MANNER WHATSOEVER, NOR ARE THEY TO BE ASSIGNED TO ANY THIRD PARTY, WITHOUT FIRST OBTAINING THE EXPRESSWRITTEN PERMISSION FROM DISTINCTIVE DRAFTING & DESIGN. DISTINCTIVE DRAFTING & DESIGN TAKES NO RESPONSIBILITY FOR THE CONSTRUCTION OF THE RESIDENCE OR BUILDING.

SHEET

A-4