


PROJECT NAME:

402 Yoalana Street

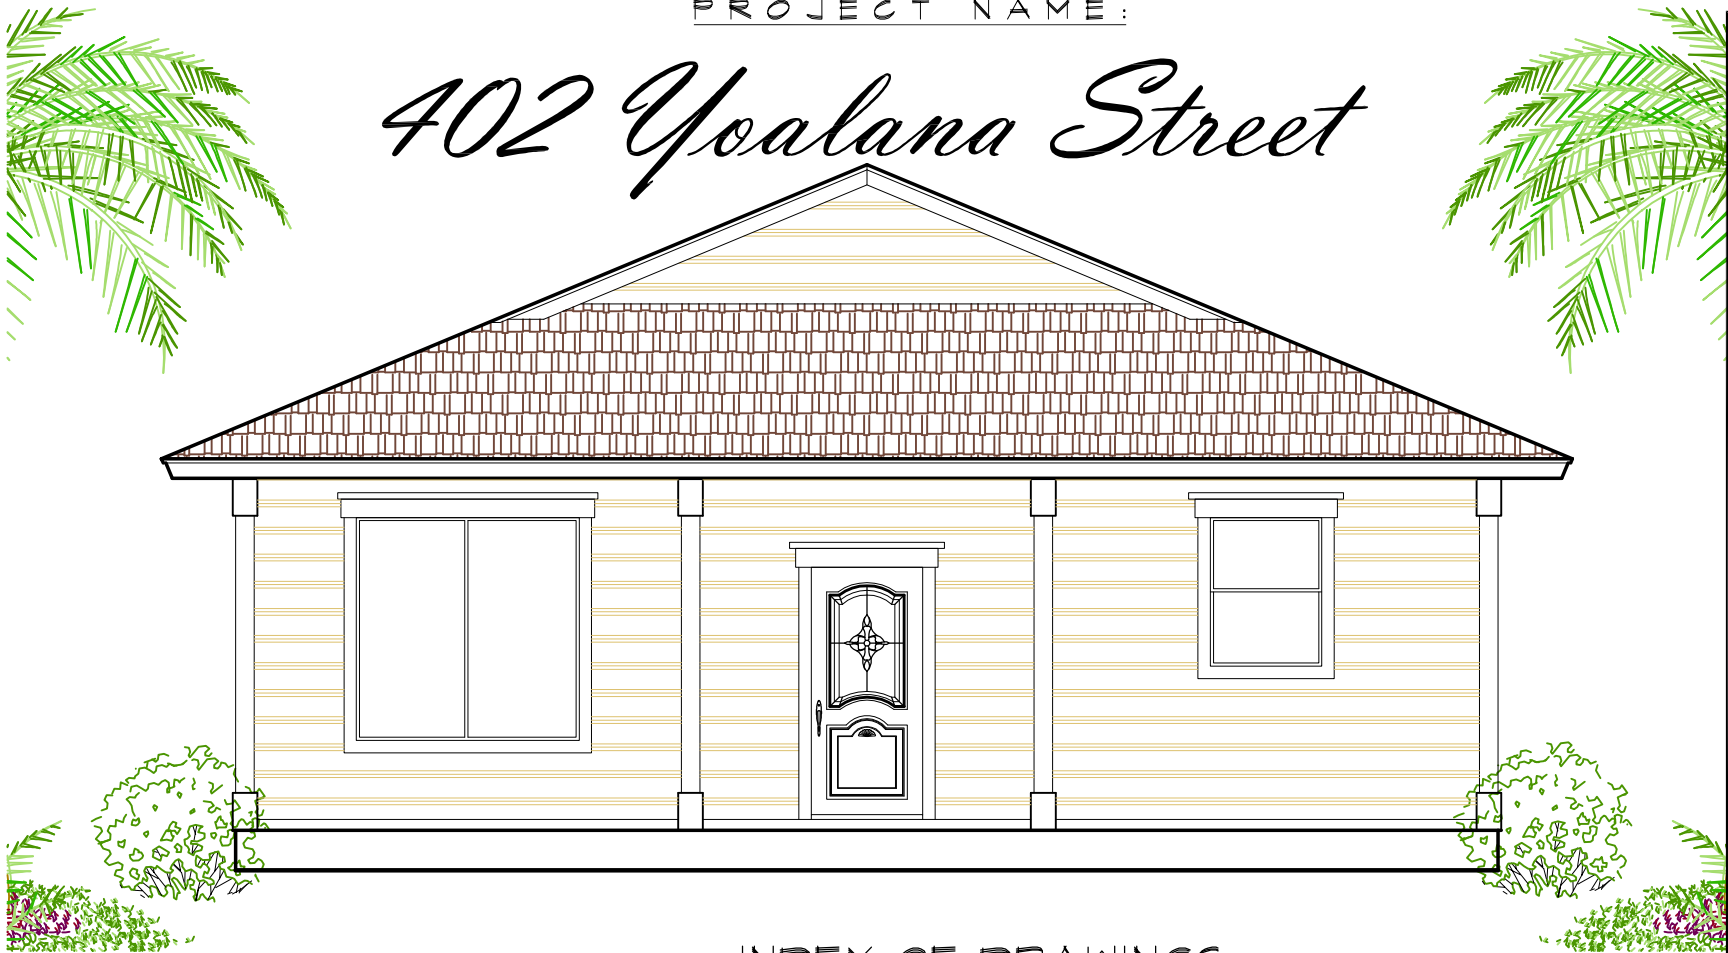

INDEX OF DRAWINGS

COVER

CVR COVER SHEET

ARCHITECTURAL

A1 FLOOR PLAN
A2 ELEVATIONS
A3 ELEVATIONS
A4 ROOF PLAN
A5 SECTIONS
A6 CABINET ELEVATIONS

ELECTRICAL

EI ELECTRICAL PLAN


STRUCTURAL

SI FOUNDATION PLAN

LEGAL DESCRIPTION

LOT 100
BLOCK NA
SUBDIVISION IRONS AND GRAHAMS ADDITION
CITY BOERNE, TX

NORTH ARROW

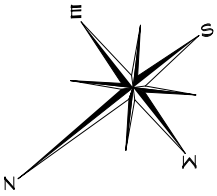


AREA TABULATION

LIVING AREA	1,336.0'
REAR STAIRS	24.0'
CVD. PORCH	272.0'
TOTAL NON LIVING	296.0'
TOTAL AREA	1,632.0'

CONSTRUCTION ANALYSIS

CONSTRUCTION TYPE	ONE STORY RESIDENCE
NUMBER OF LEVELS	1
FRAME TYPE (EXT. WALLS)	2" x 4" WOOD STUDS
FRAME TYPE (INT. WALLS)	2" x 4" WOOD STUDS
FRAME TYPE (ROOF)	2" x 6" WOOD RAFTERS
FRAME TYPE (FLR. / CLG.)	----
VENEER TYPE	FIBER CEMENT SIDING
FOUNDATION TYPE	SLAB ON GRADE
ROOF TYPE	COMPOSITION ROOF SHINGLES
ROOF PITCH	5:12
PLATE HEIGHT (MIN.)	10'-0"
PLATE HEIGHT (MAX.)	10'-0"

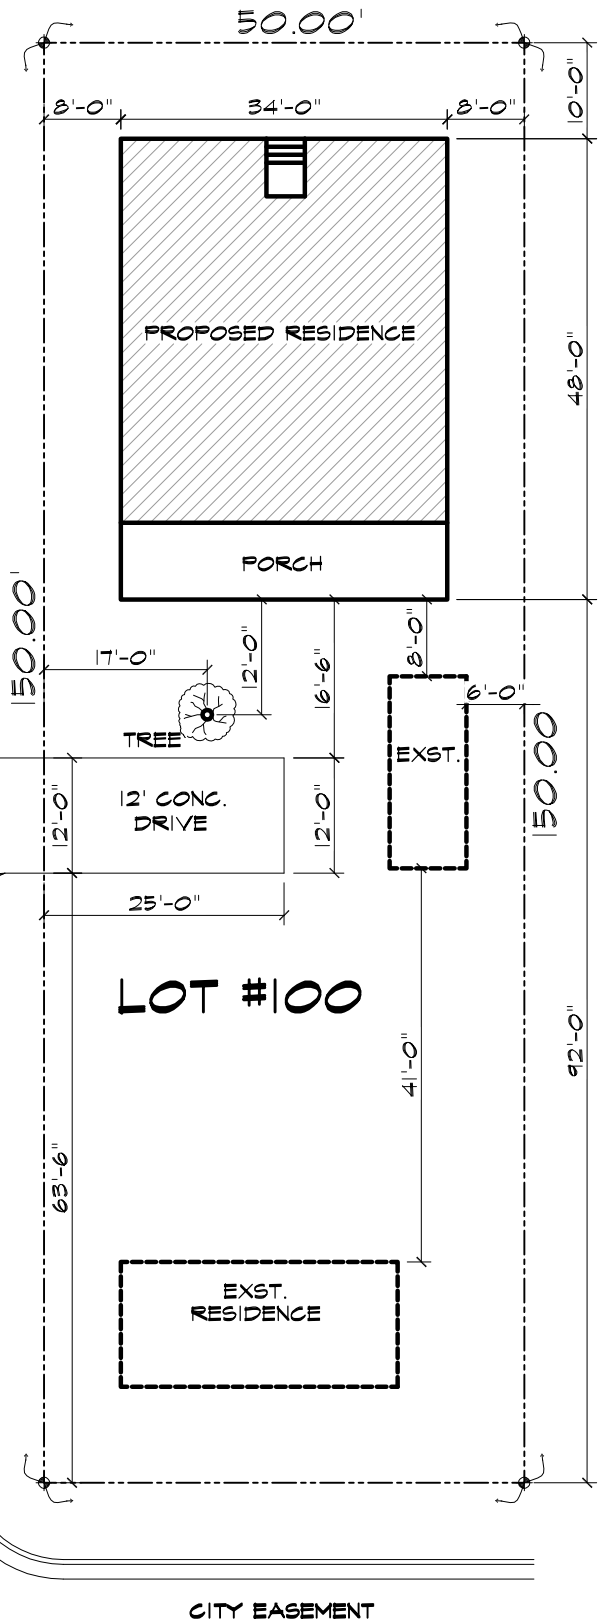

CITY EASEMENT



SITE PLAN

SCALE: 1"=20'-0"

PROJECT :

402 Yoalana St.

PLAN #0117-17

DATE: 08-16-17

17806 W IH 10 SUITE 300
SAN ANTONIO, TX 78257
OFFICE:(210) 819-7460
FAX:(956) 425-7714

DISTINCTIVE
DRAFTING & DESIGN L.L.C.

DISTINCTIVE DRAFTING & DESIGN HEREBY RESERVES ITS COMMON COPYRIGHT LAW & OTHER PROPERTY RIGHTS IN THESE PLANS & DESIGNS. THESE PLANS ARE NOT TO BE REPRODUCED, CHANGED OR COPIED IN ANY FORM OR MANNER WHATSOEVER, NOR ARE THEY TO BE ASSIGNED TO ANY THIRD PARTY, WITHOUT FIRST OBTAINING THE EXPRESSED WRITTEN PERMISSION FROM DISTINCTIVE DRAFTING & DESIGN. DISTINCTIVE DRAFTING & DESIGN TAKES NO RESPONSIBILITY FOR THE CONSTRUCTION OF THE RESIDENCE OR BUILDING.

SHEET

A-4