

PROPOSED SIGNAGE - SCALE: 3/16" = 1'-0"

Remove and discard both existing signs




**NOTE:**

**FIELD SURVEY REQ'D  
PRIOR TO PRODUCTION**

**ART NOTE:**

**CAMERA READY ARTWORK  
REQ'D PRIOR TO PRODUCTION.**  
AI, CDR 12. or EPS for PC VECTOR  
FILE PREFERRED.

15'

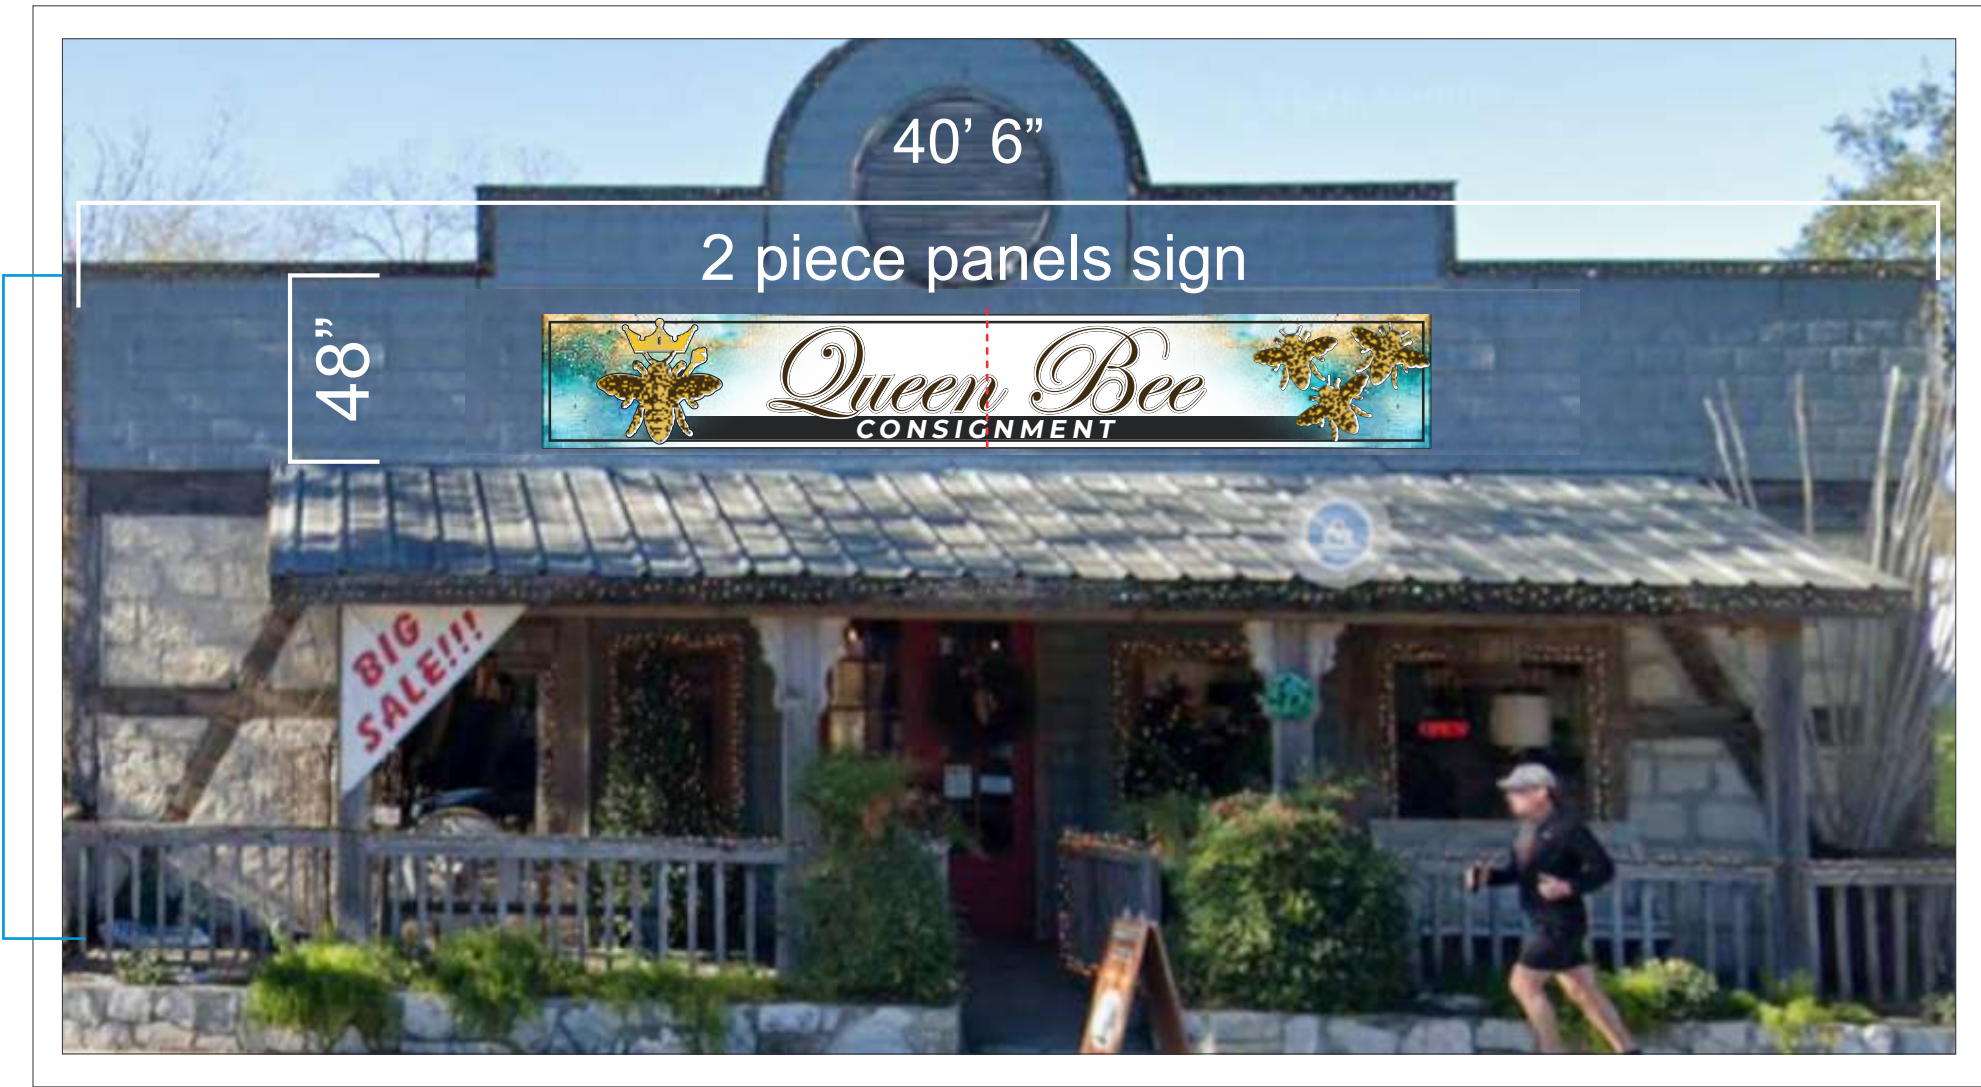

CUSTOMER APPROVAL



LANDLORD APPROVAL

**Revision - Date**

RV 5-28-26 GS RV 6-2-26 LD  
RV 6-3-26 LD

© 2002 Pinnacle Sign Team ALL RIGHTS RESERVED

**Client:**

Queen Bee Estate

1 of 2

**26291H**

DESCRIPTION

Provide and install new panel sign (Qty 2 - 3'x10')  
.080 new aluminum panels with digitally printed and  
UV lamination, applied 1st surface. Mounted center  
on top of the building.

20'





RGB  
#3D362D



CMYK  
#242627