






LANDSCAPE SITE
BOERNE FIRE STATION #2
ESPERANZA, BOERNE, TEXAS

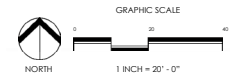


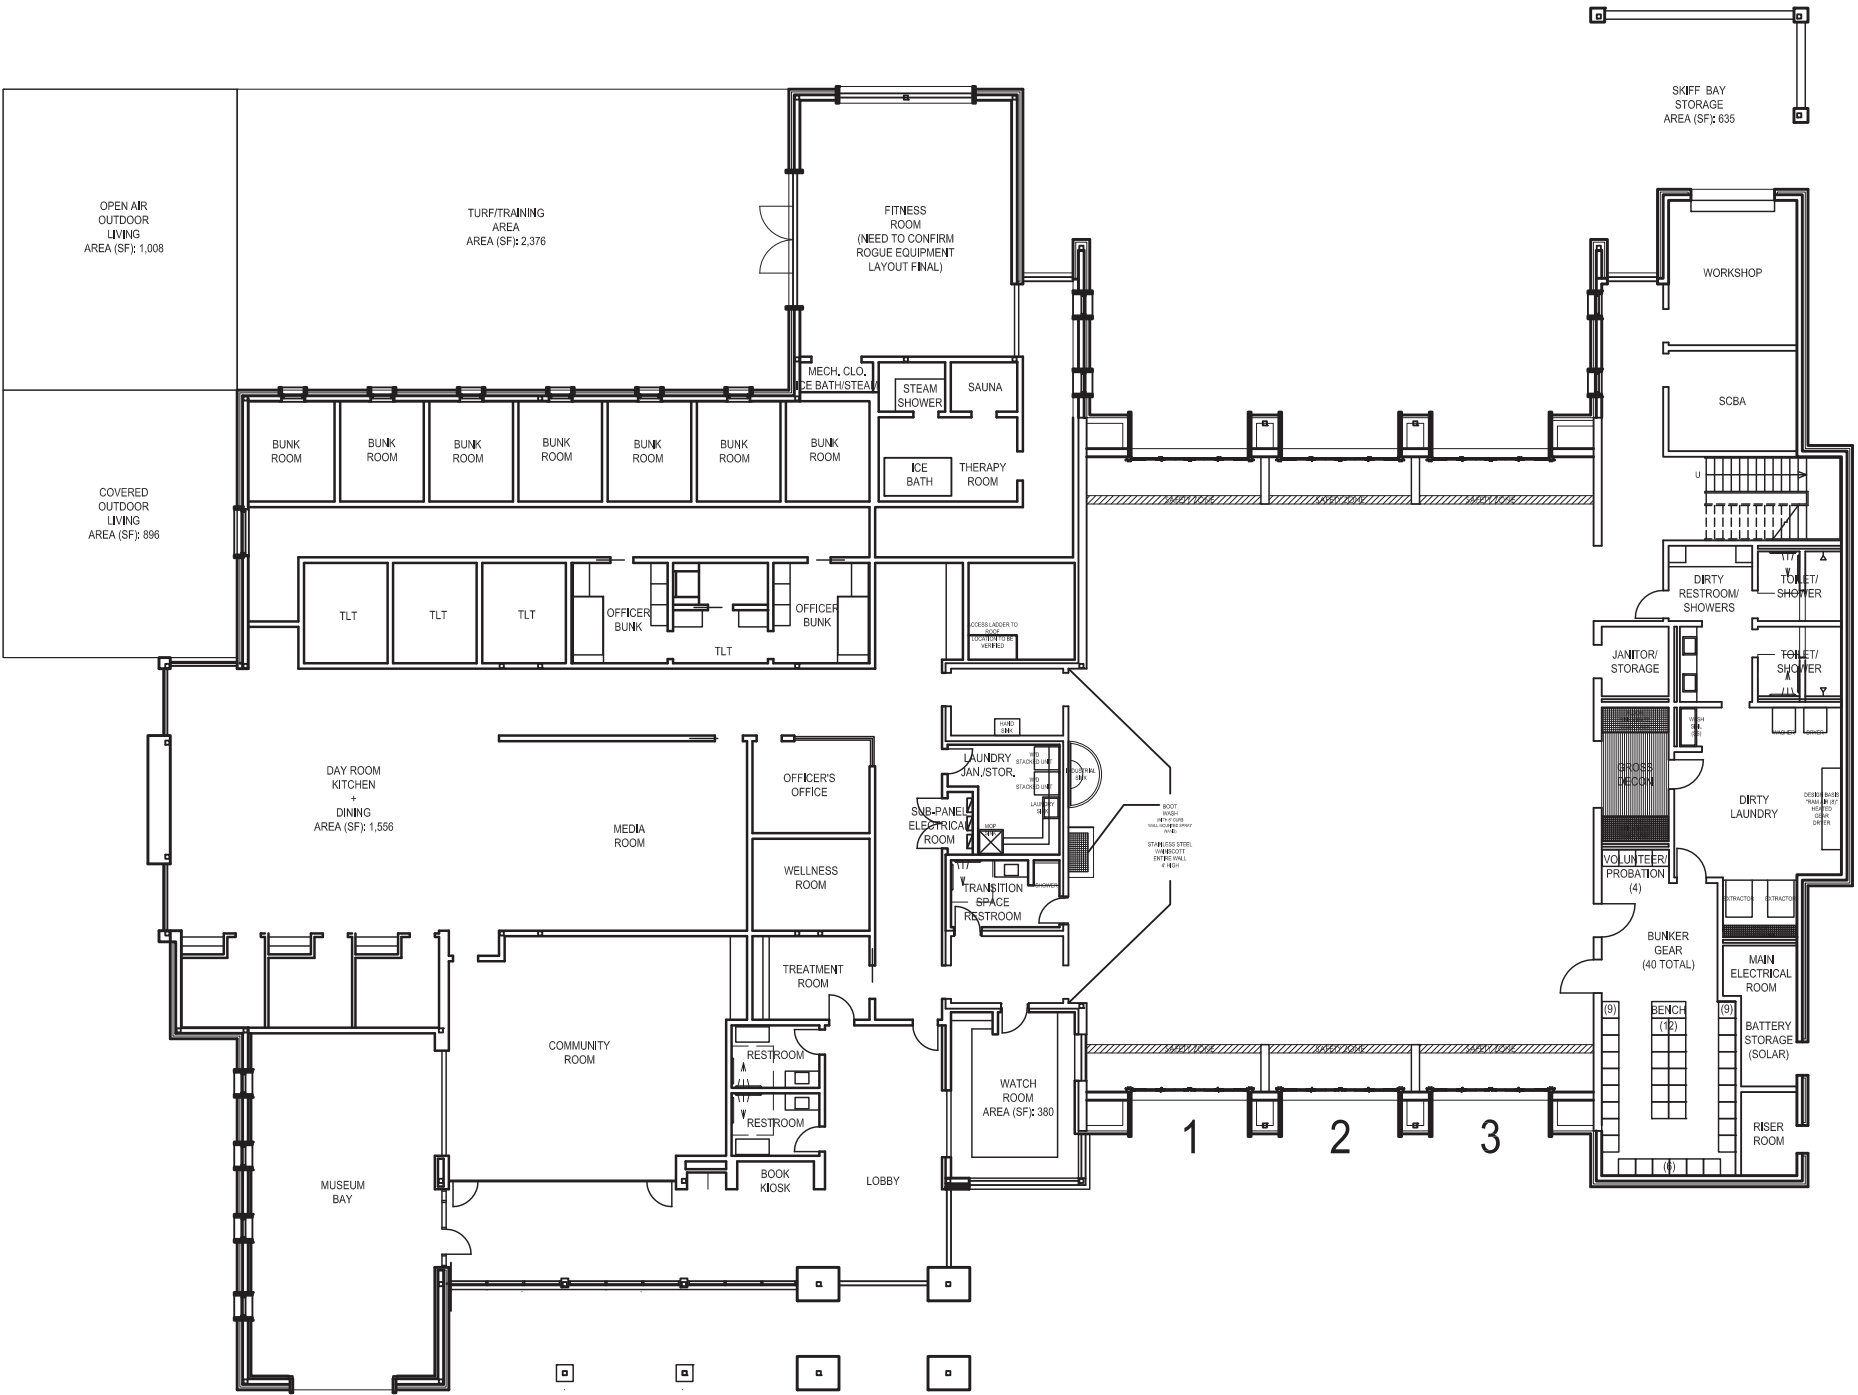


FIRST FLOOR PLAN
AREA (SF): 20,785

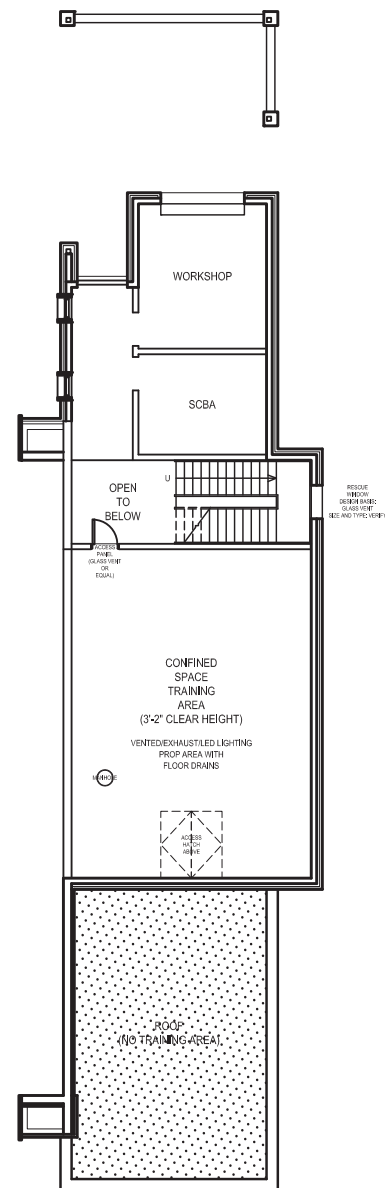

LEVEL 1.5
CONFINED SPACE TRAINING AREA (SF): 1,240

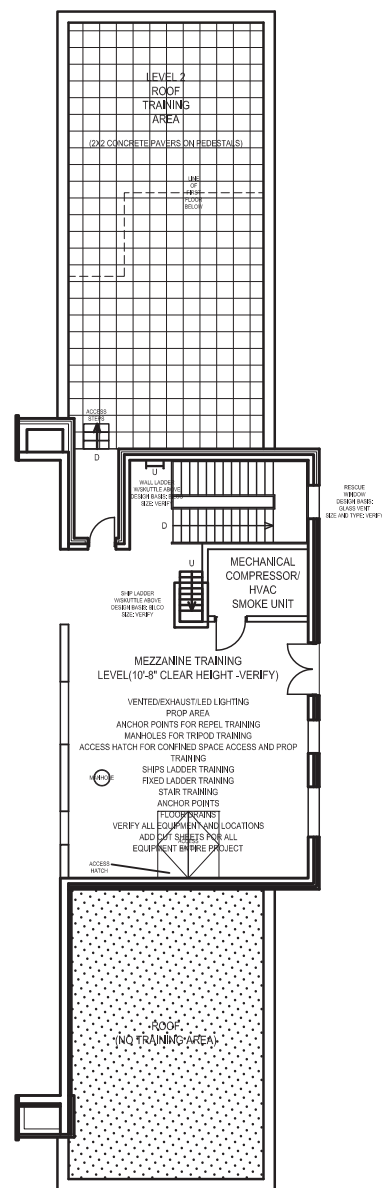


LEVEL 2
MEZZANINE TRAINING AREA (SF): 1,580
ROOFTOP TRAINING AREA (SF): 1,360

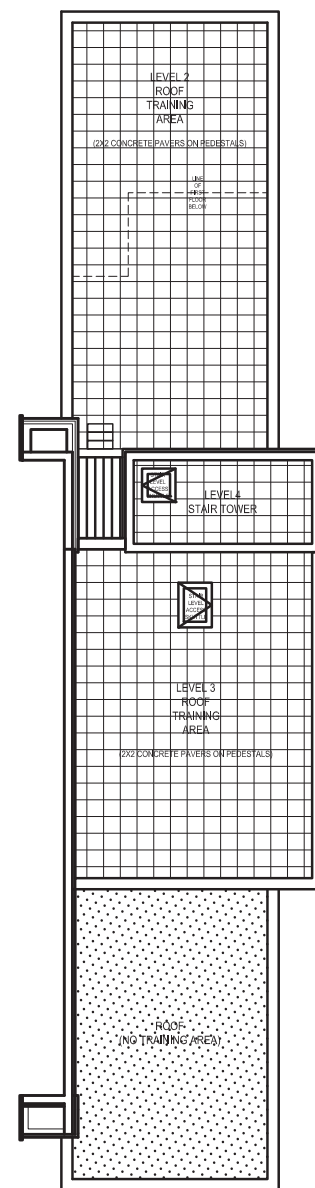

LEVELS 3 & 4
LEVEL 3 | ROOF TRAINING AREA (SF): 1,196
LEVEL 4 | STAIR PLATFORM AREA (SF): 291

LEVEL 4
TRAINING STAIR TOWER

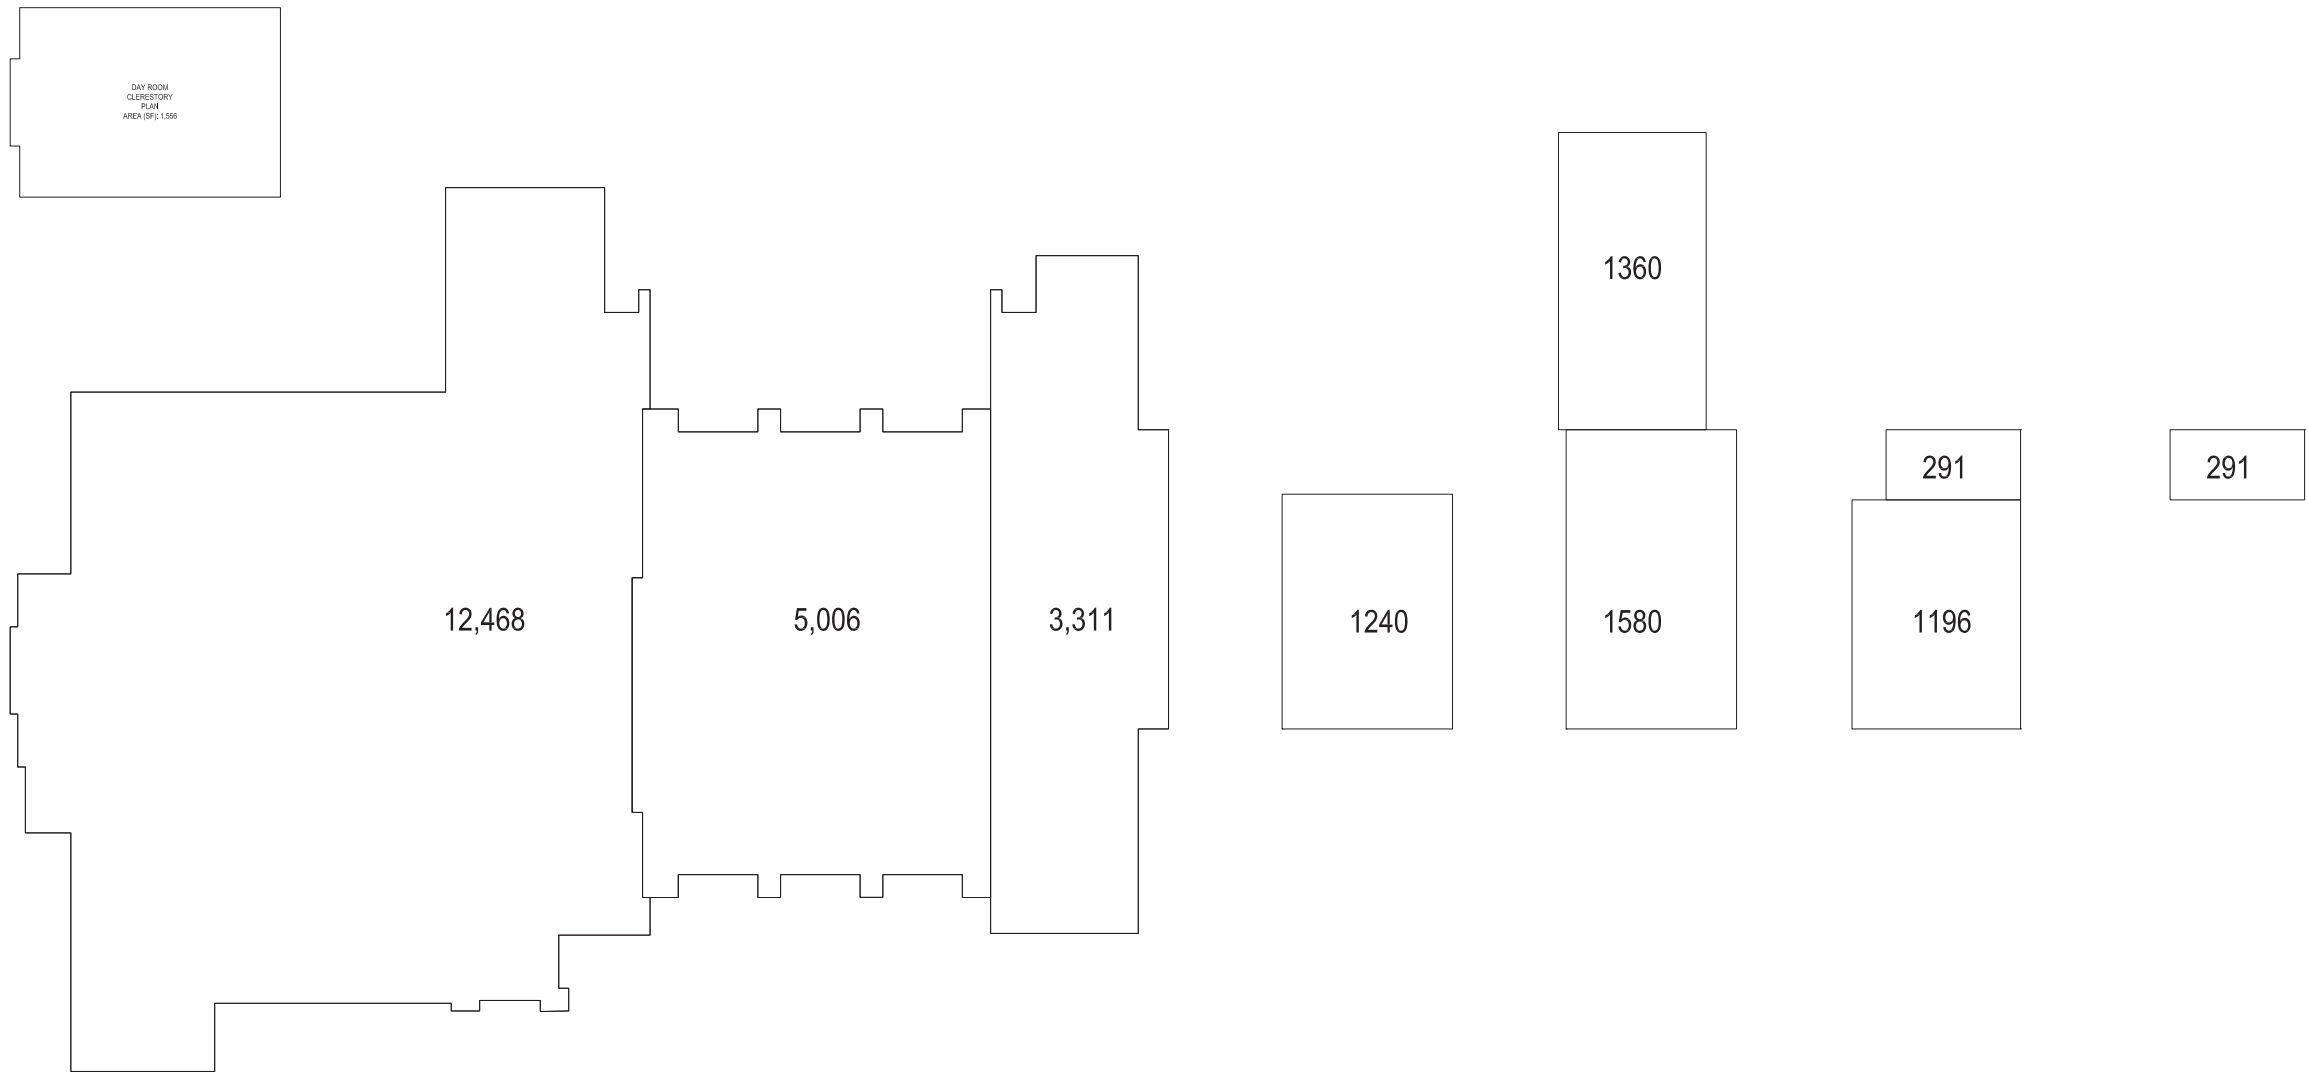

HOEFER WELKER

238101 | CITY OF BOERNE | FIRE STATION NO. 2

FLOOR PLAN DIAGRAMS FOR AREA PURPOSES ONLY
SCALE: 1" = 30'-0"





















