



HILL & BACH CELLARS

BOERNE, TEXAS




HILL & BACH CELLARS

BOERNE, TEXAS




HILL & BACH CELLARS


BOERNE, TEXAS

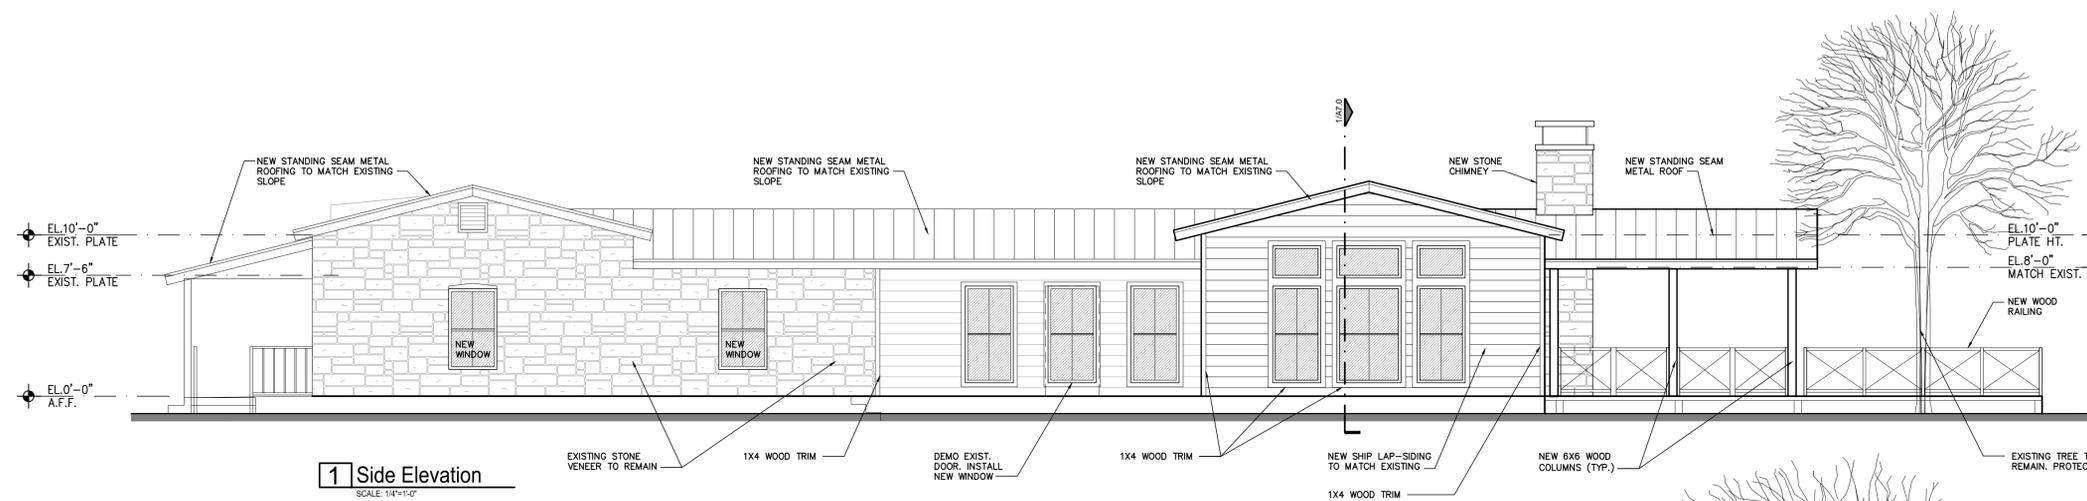


1 Side Elevation
SCALE: 1/4"=1'-0"

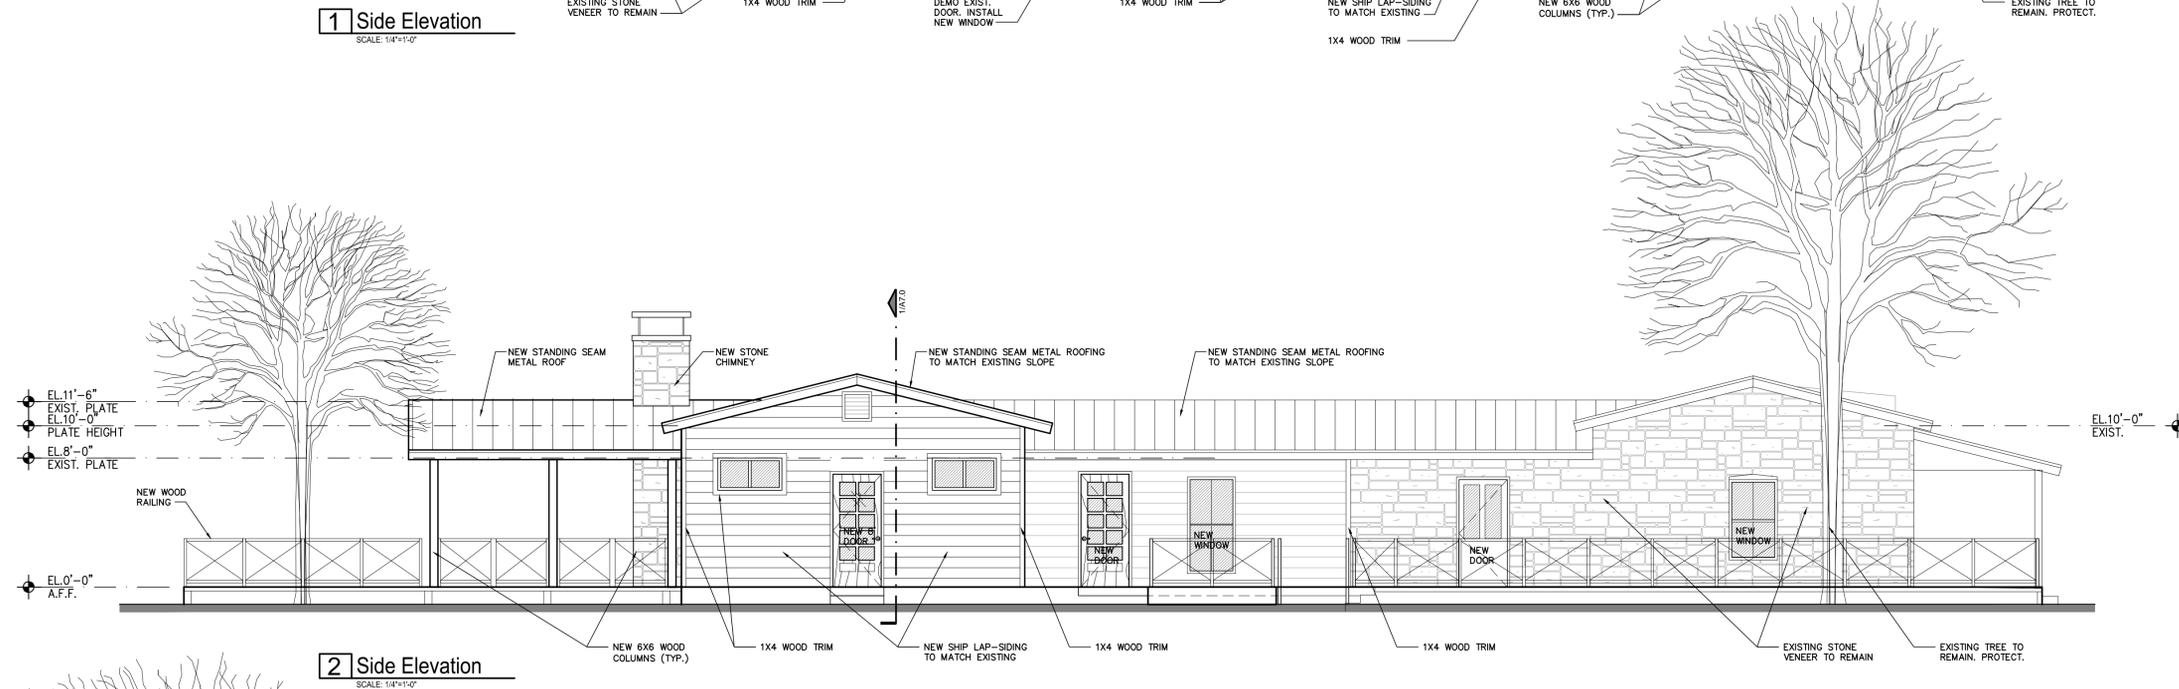

2 Side Elevation
SCALE: 1/4"=1'-0"

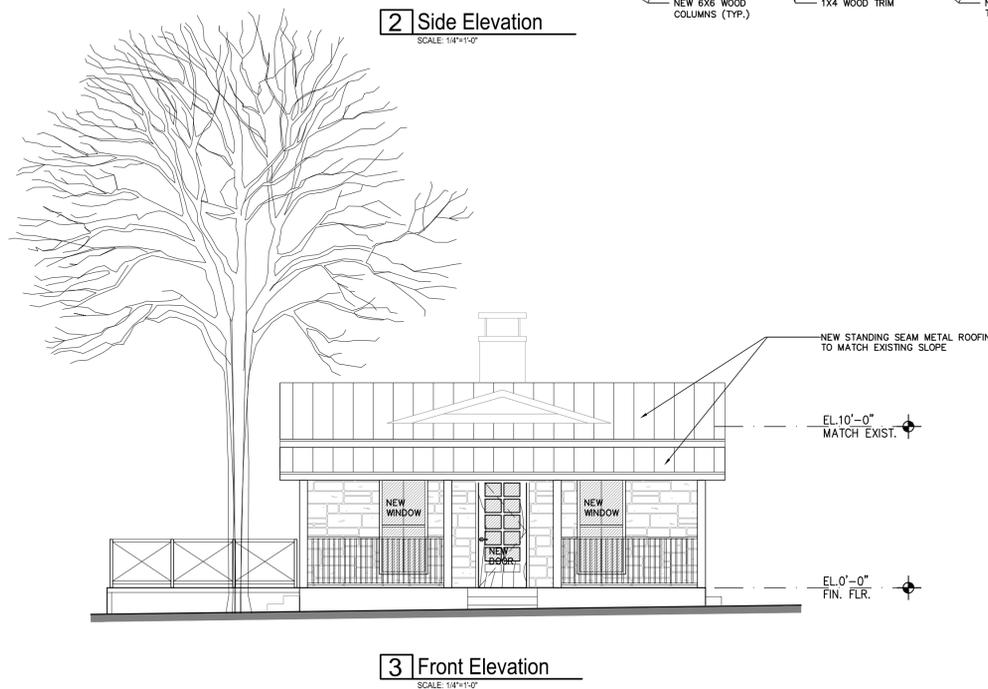

3 Front Elevation
SCALE: 1/4"=1'-0"

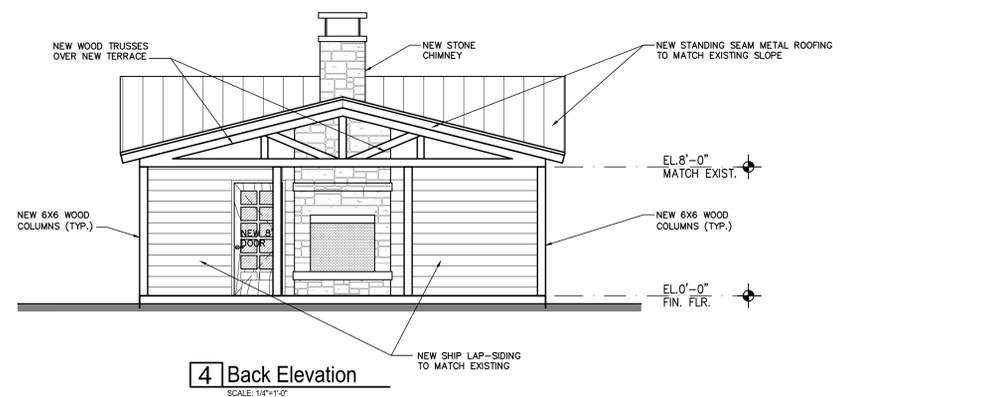


4 Back Elevation
SCALE: 1/4"=1'-0"

ISSUE RECORD

NO.	DATE	DESCRIPTION
01	4/4/25	PERMIT SET


REVISION RECORD

NO.	DATE	DESCRIPTION
01	5/9/25	City Comments

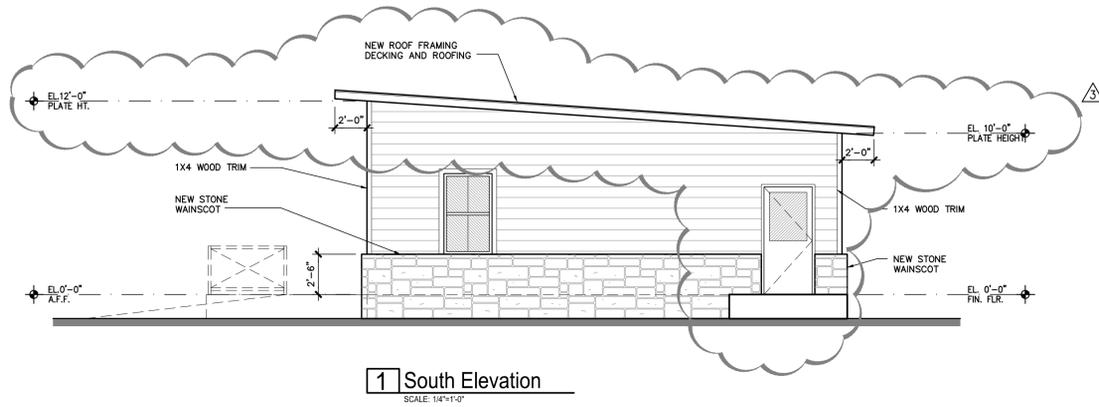


1 South Elevation

SCALE: 1/4"=1'-0"

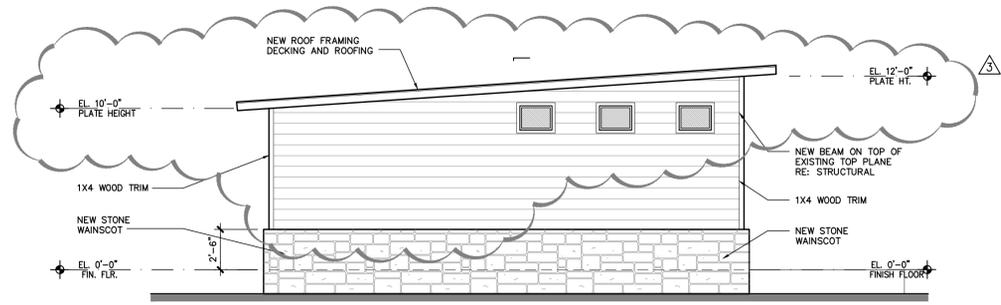


2 North Elevation

SCALE: 1/4"=1'-0"

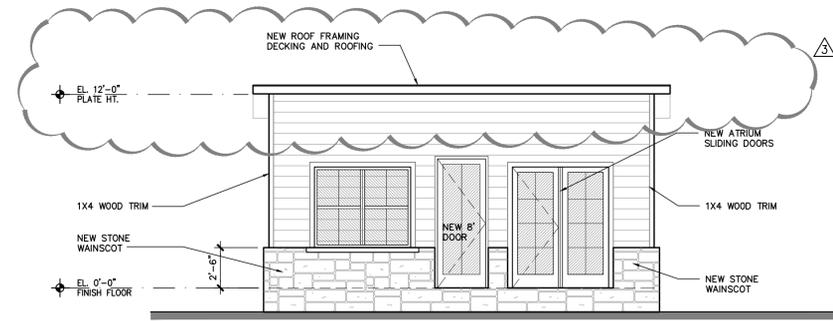


3 West Elevation

SCALE: 1/4"=1'-0"

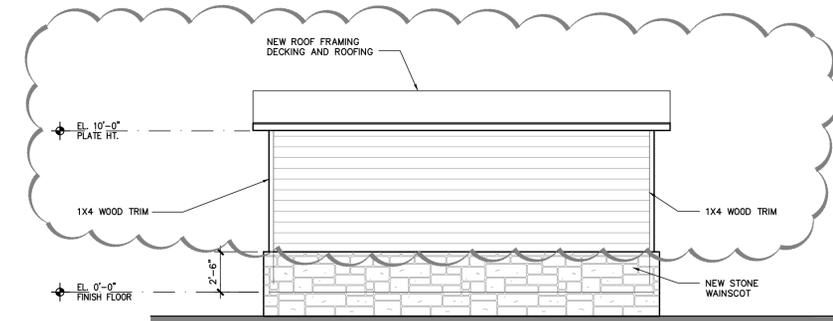


4 East Elevation

SCALE: 1/4"=1'-0"

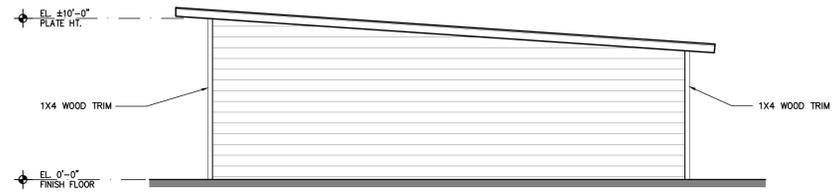


5 South Elevation

SCALE: 1/4"=1'-0"

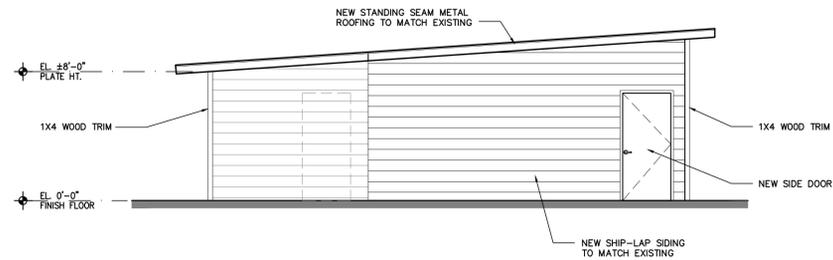

6 North Elevation

SCALE: 1/4"=1'-0"

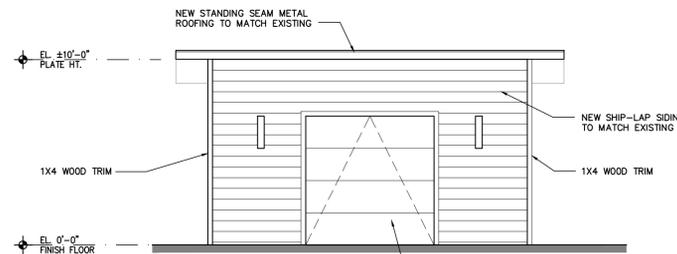

7 West Elevation

SCALE: 1/4"=1'-0"



8 East Elevation

SCALE: 1/4"=1'-0"

HILL & BACH CELLARS

Interior Remodel / Addition

265 N. Main Street, Boerne, Texas 78006

© SA Partnership, All Rights Reserved. This drawing and its reproductions are the property of SA Partnership and may not be reproduced, published, or used in any way without the written permission of SA Partnership.

JOB NO: 24-026
 DRAWN BY: SAP

ISSUE RECORD

NO.	DATE	DESCRIPTION
01	4/4/25	PERMIT SET

REVISION RECORD

NO.	DATE	DESCRIPTION
01	5/9/25	City Comments
02	7/14/25	Post Permit Revision
03	8/26/25	Post Permit Revision

SHEET TITLE
 Exterior Elevations
 Small Tasting & Garage - Office

SHEET NO.

A5.1
 - OF -