


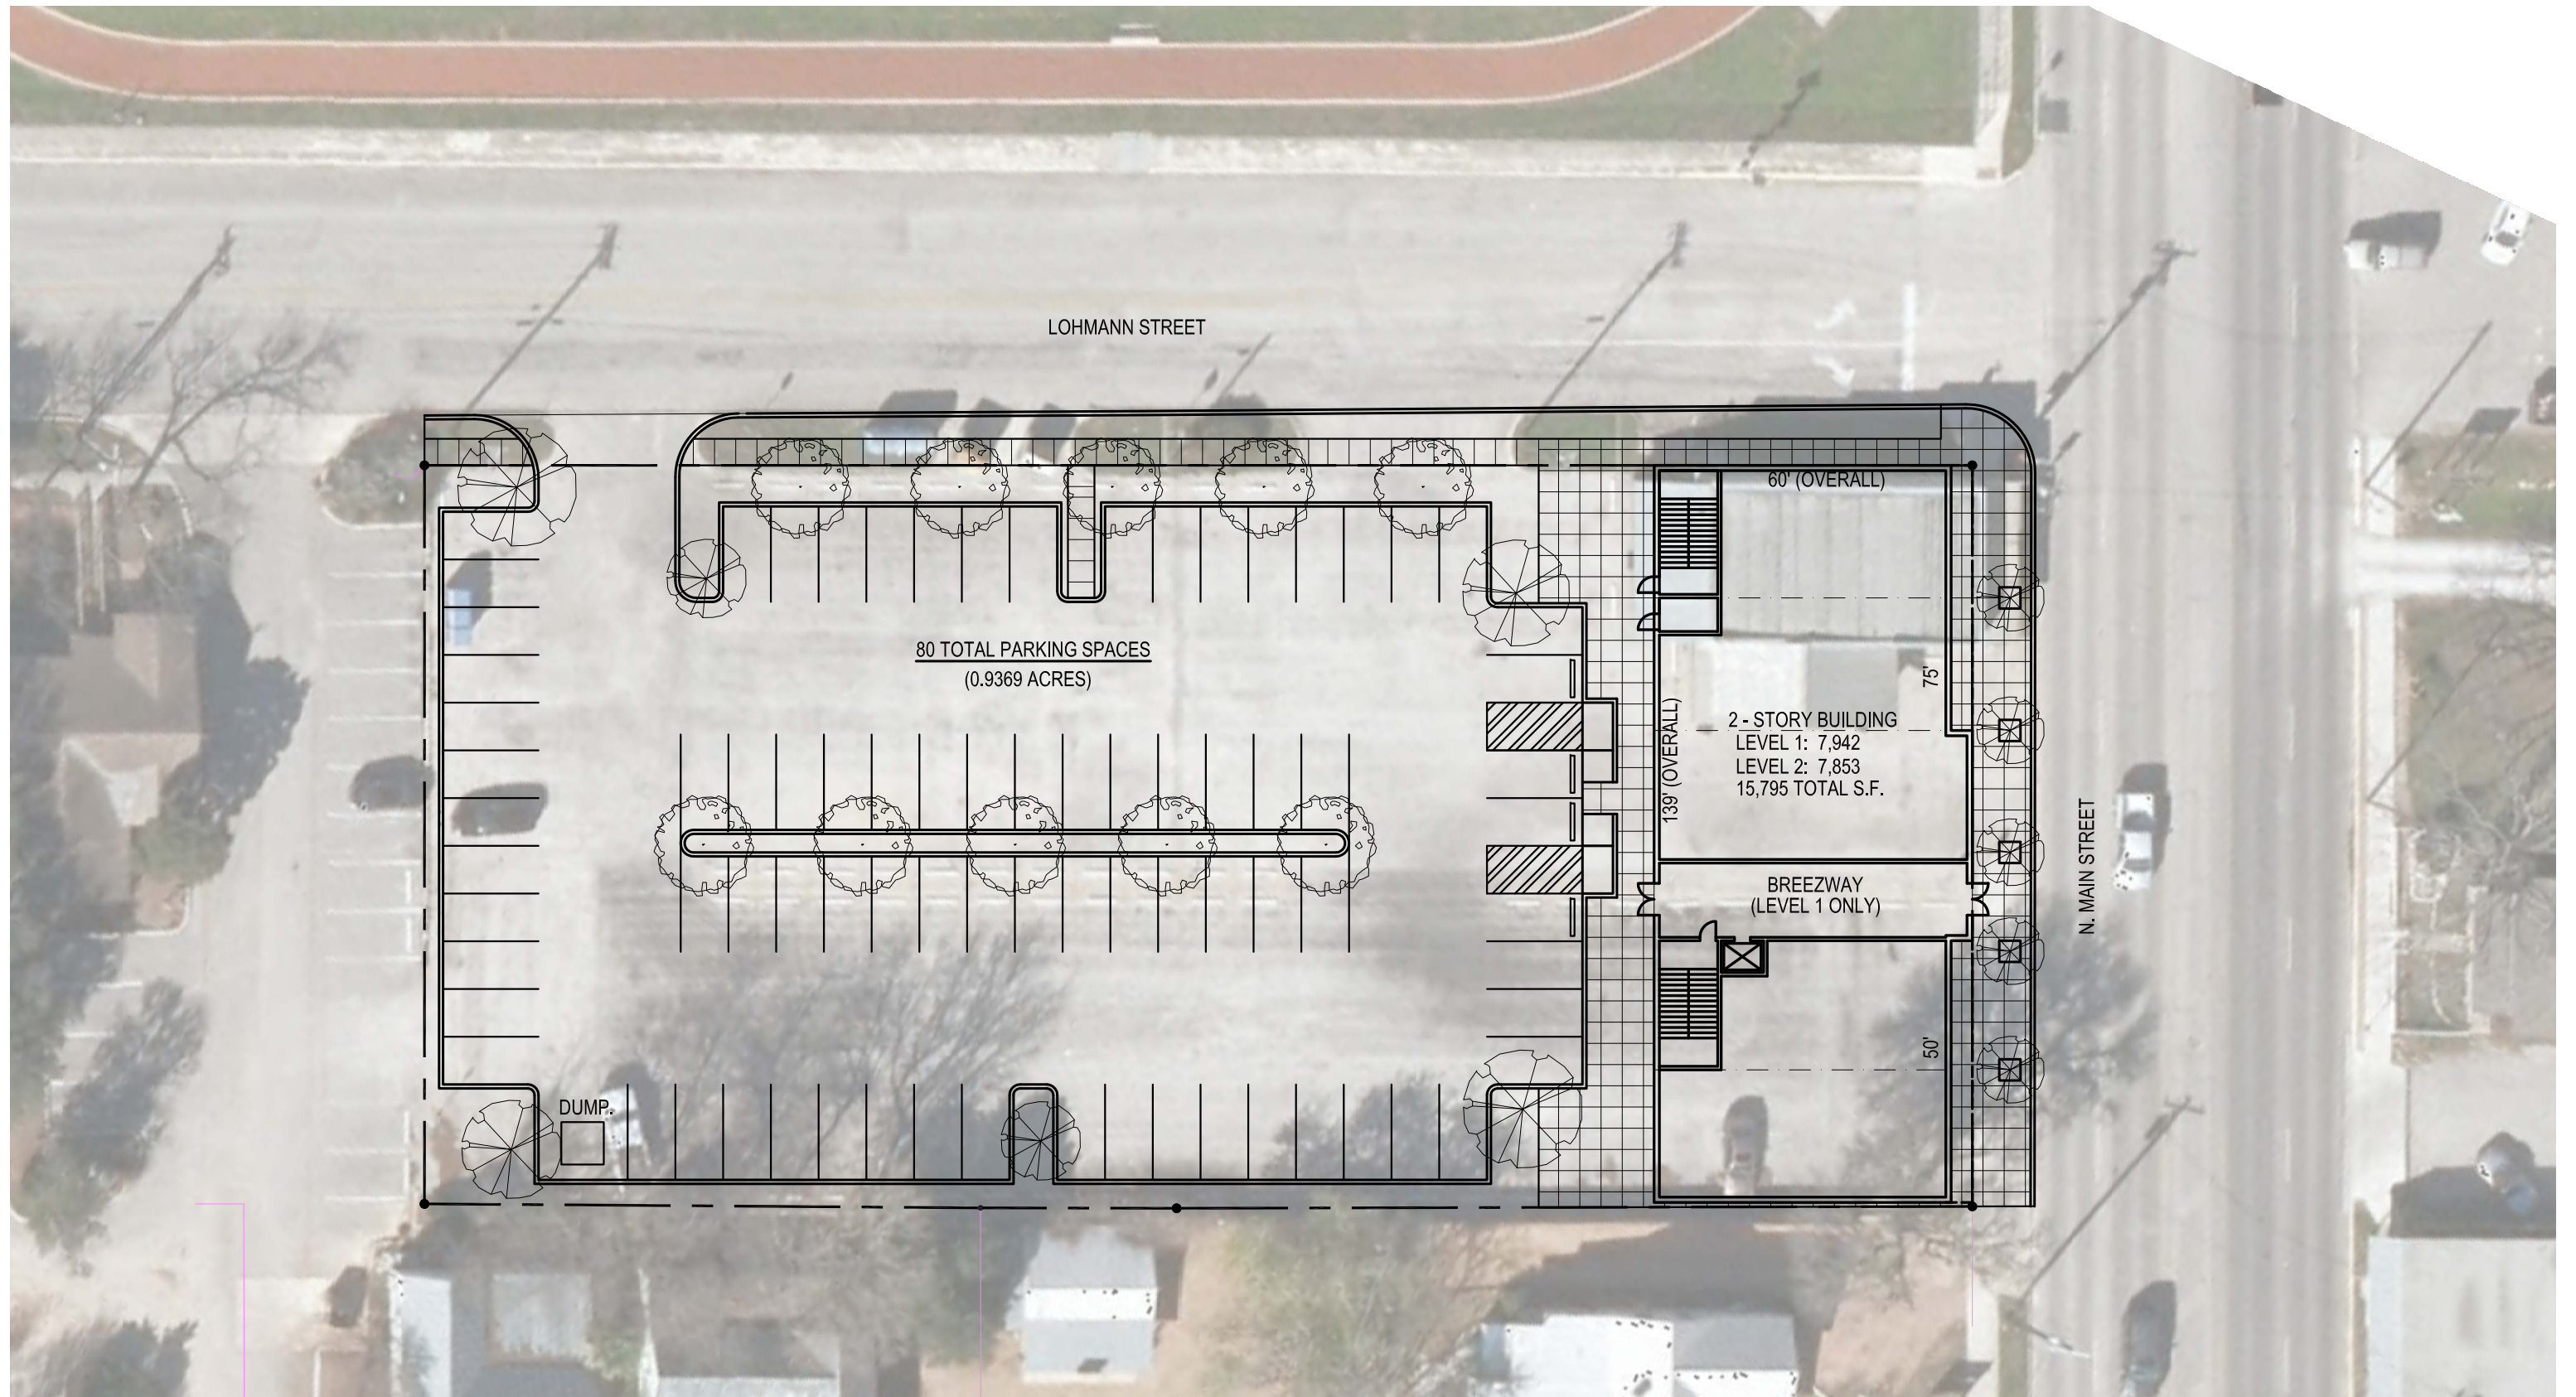

1

Site Plan - 2 Story Option E2

Scale: 1"=30'-0"

July 28, 2016



PETER LEWIS
ARCHITECT + ASSOCIATES



1 Option E.1



PETER LEWIS
ARCHITECT + ASSOCIATES

7/28/16

334 West Water Street
(830) 896-4220
www.pwlarchitect.com

Kerrville, TX 78028
(830) 896-4226



1 Option E2