

711 S. Main



Existing Conditions




Proposed

Building Permit – Roof

711 S. Main



SCALE: 1/4"=1'-0"

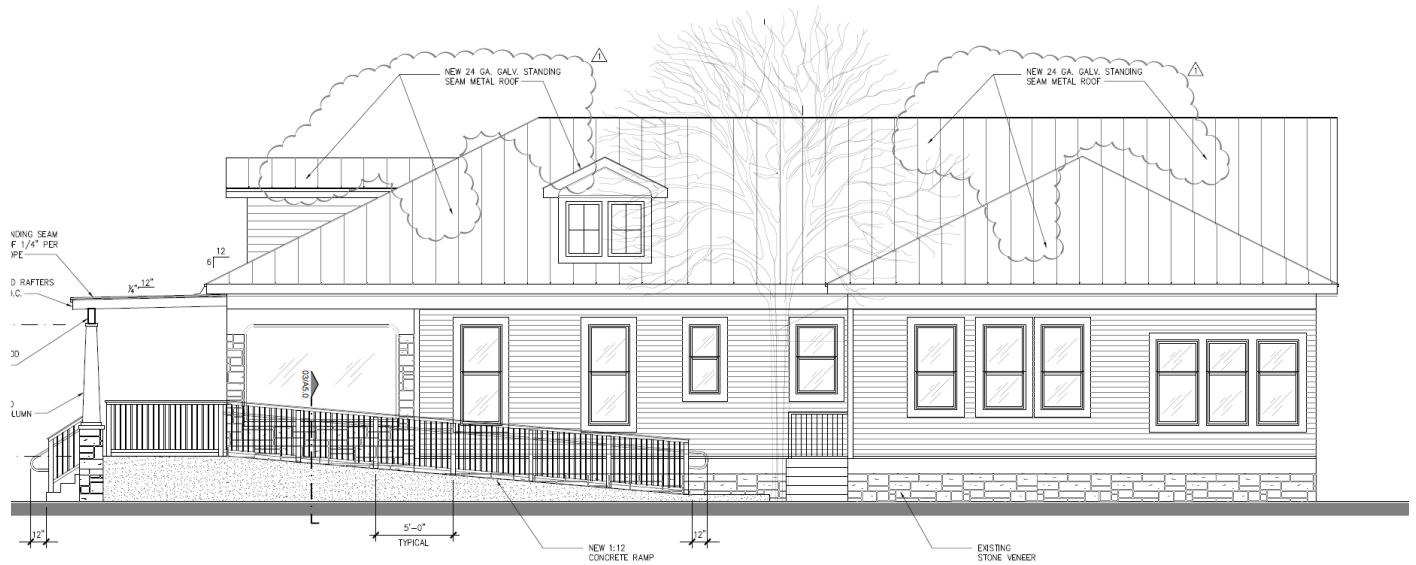

02 Side Elevation

Building Permit – Roof