



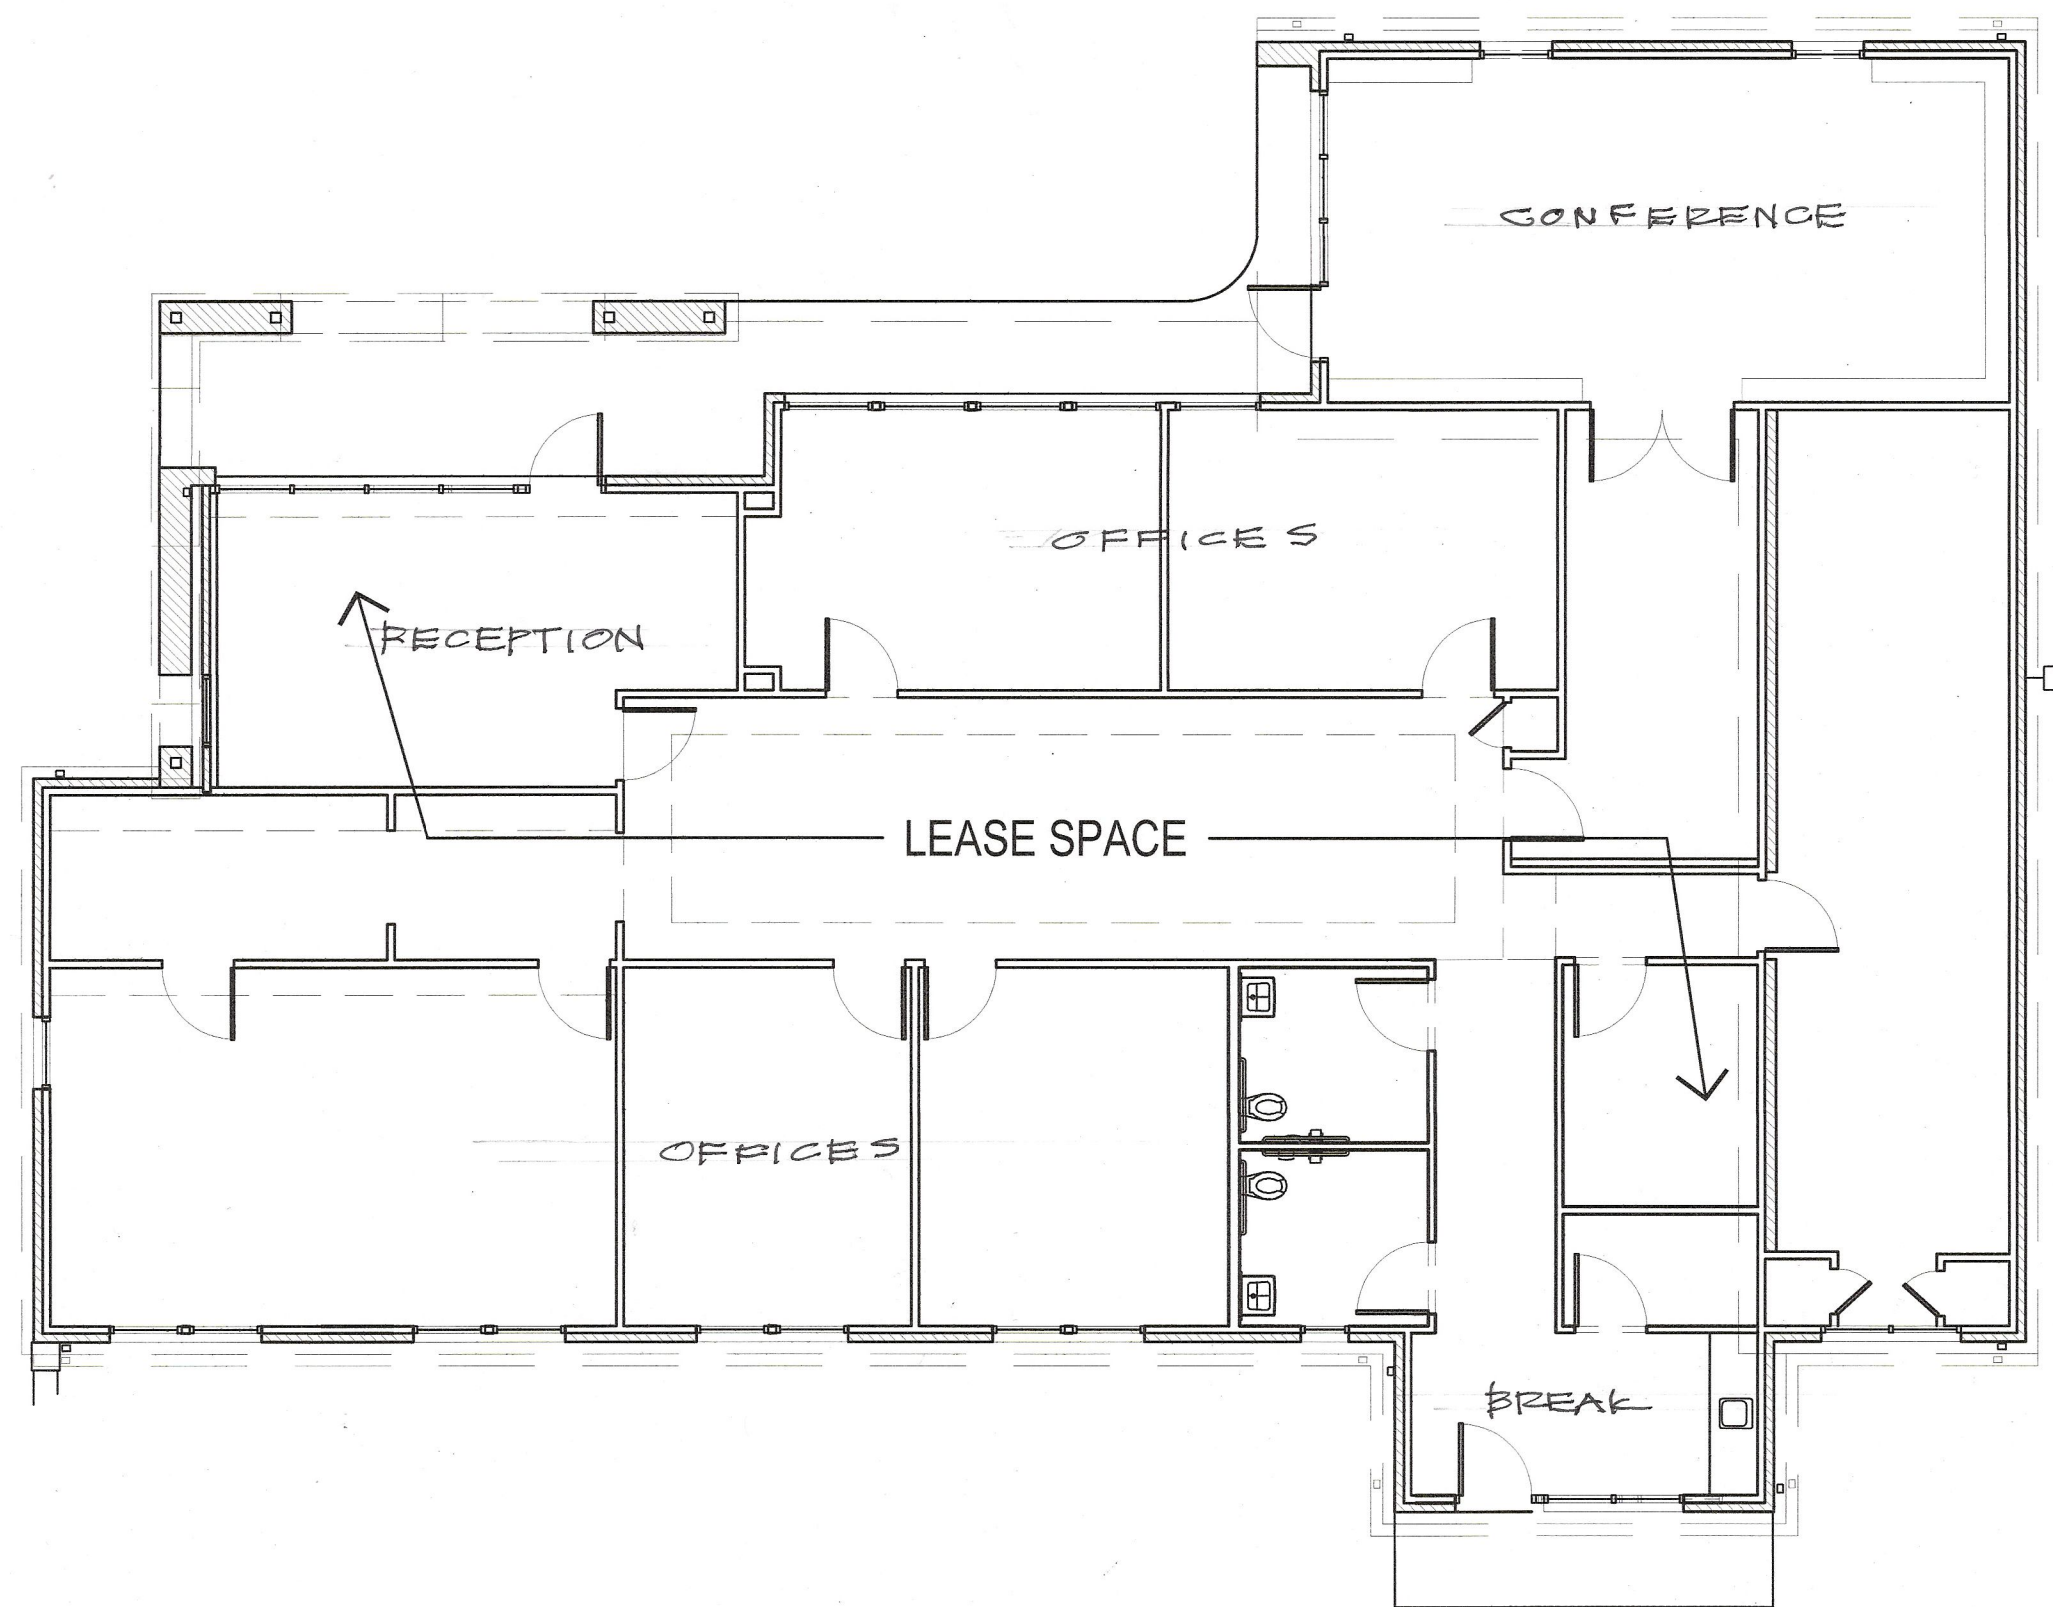

Proposed Floor Plan

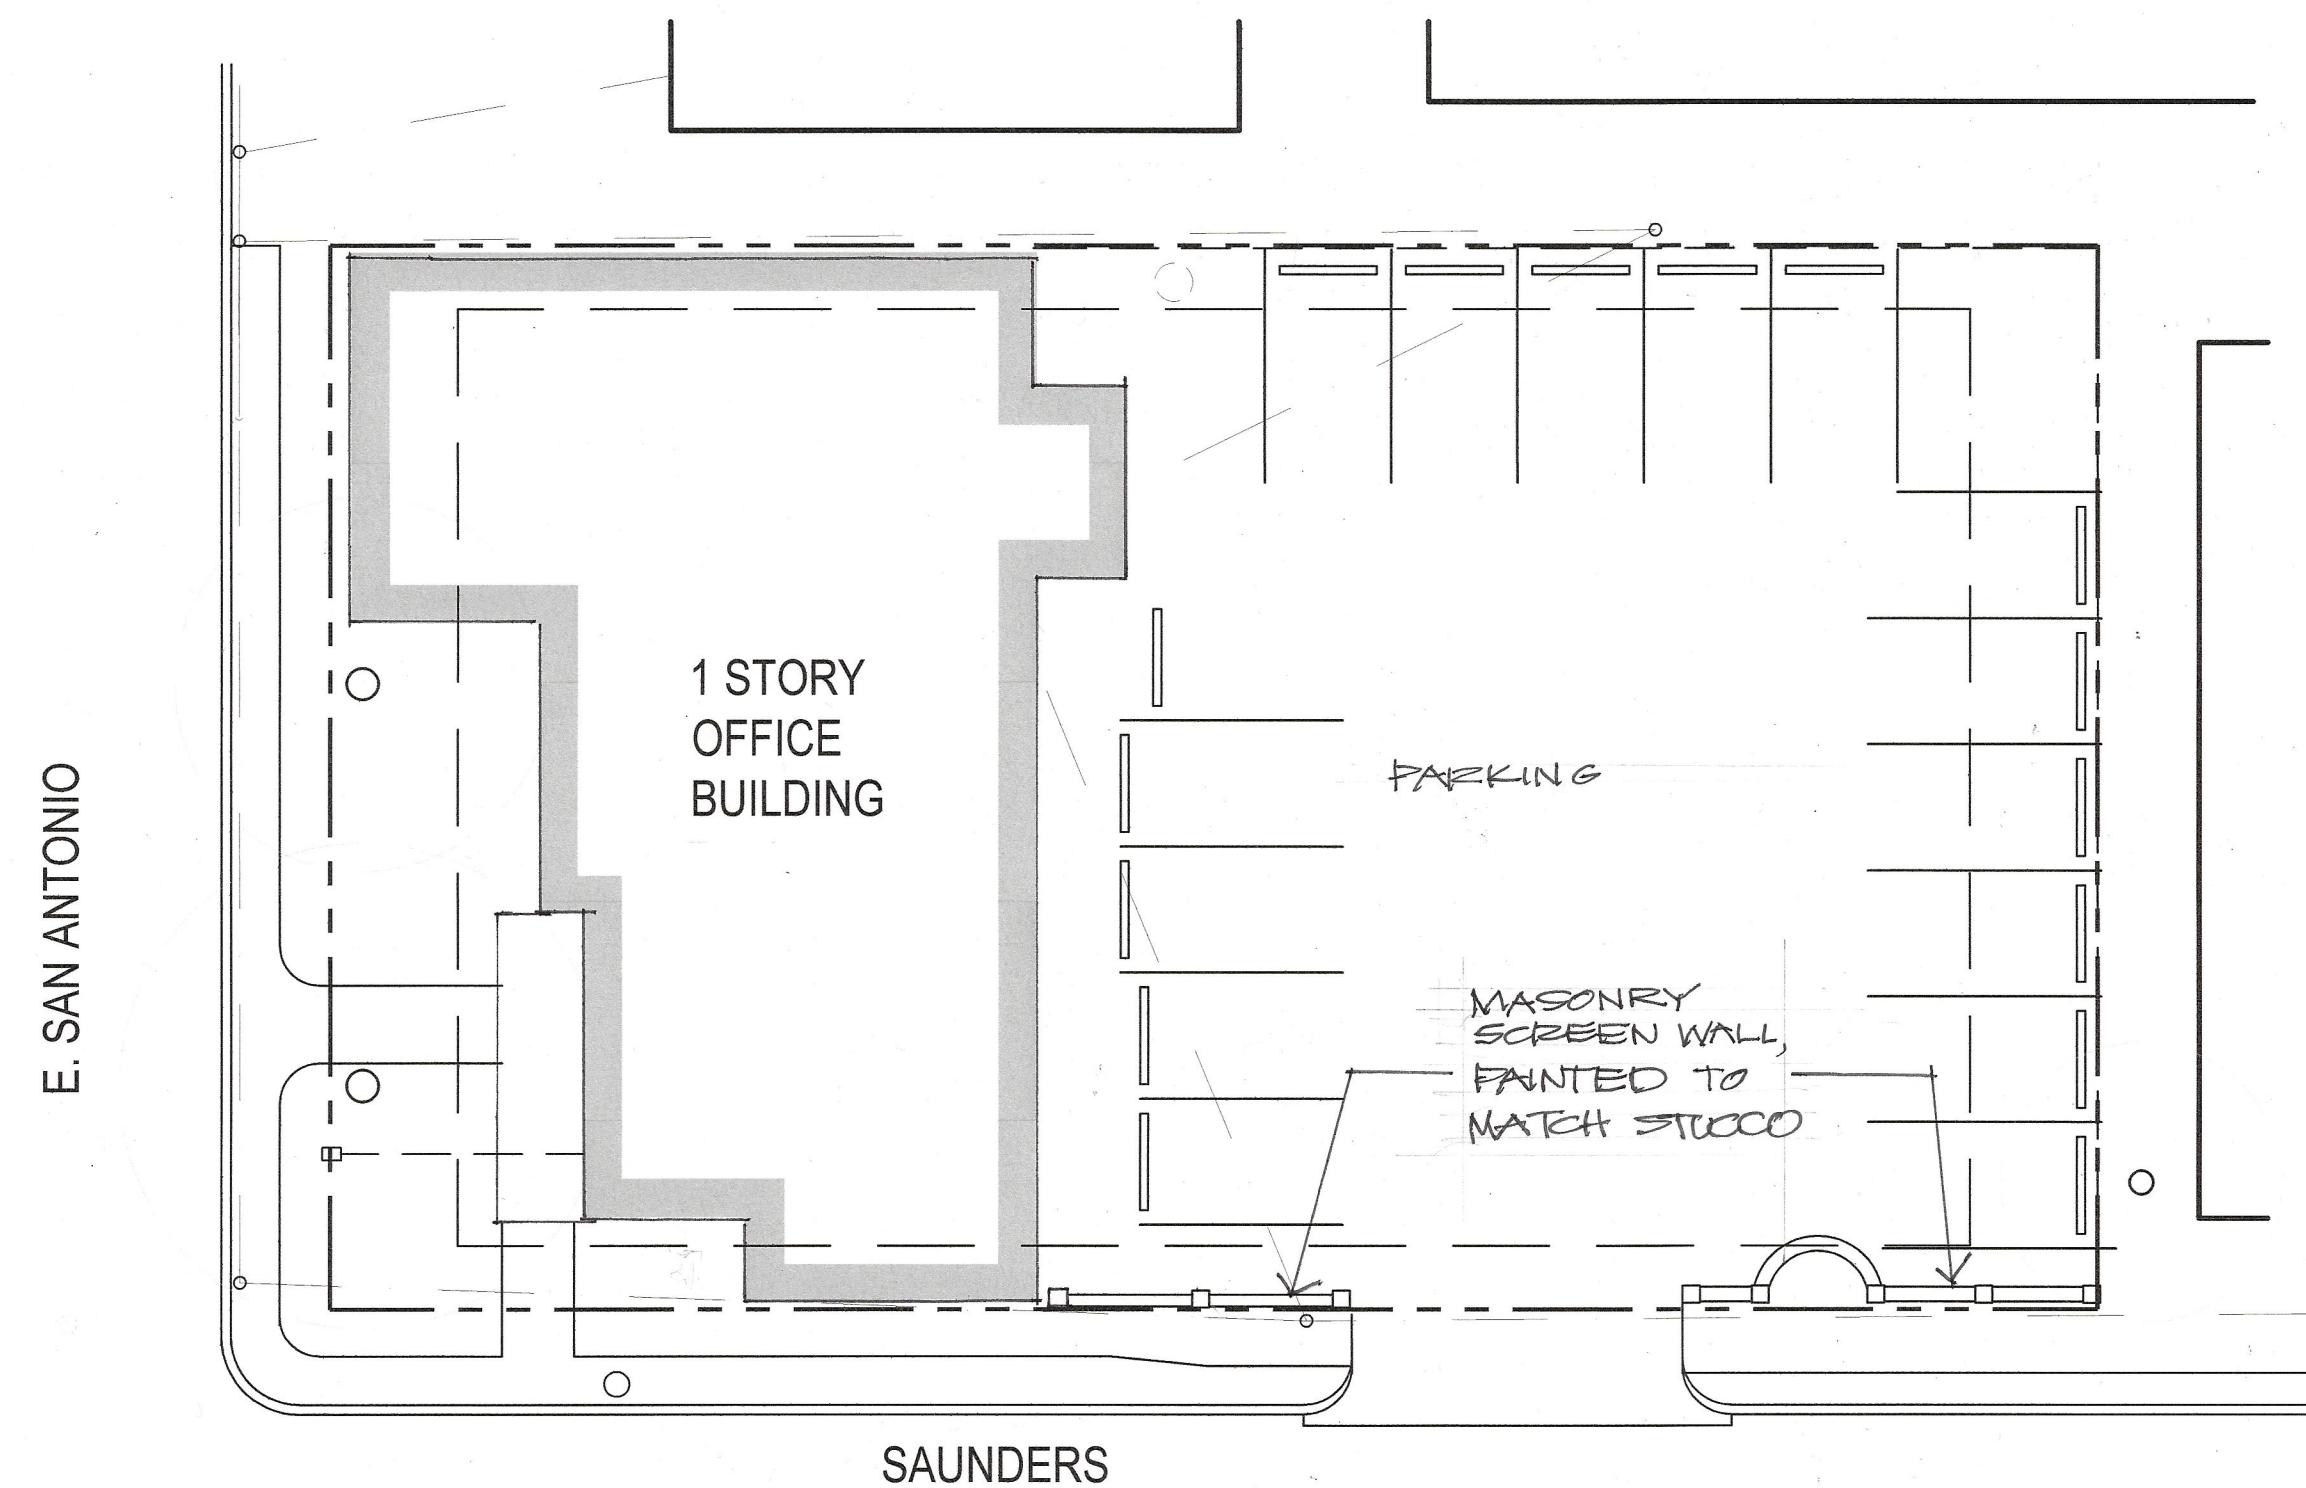

Site Plan



Proposed North Elevation



Proposed West Elevation




Proposed South Elevation



Proposed East Elevation

301 EAST SAN ANTONIO
Boerne, TX 78006

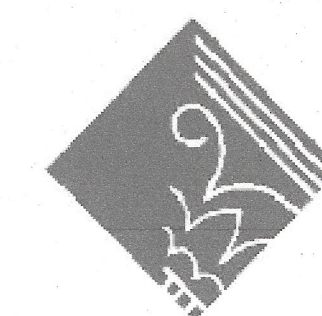

PETER LEWIS
ARCHITECT + ASSOCIATES
20-1721 April 18, 2018