



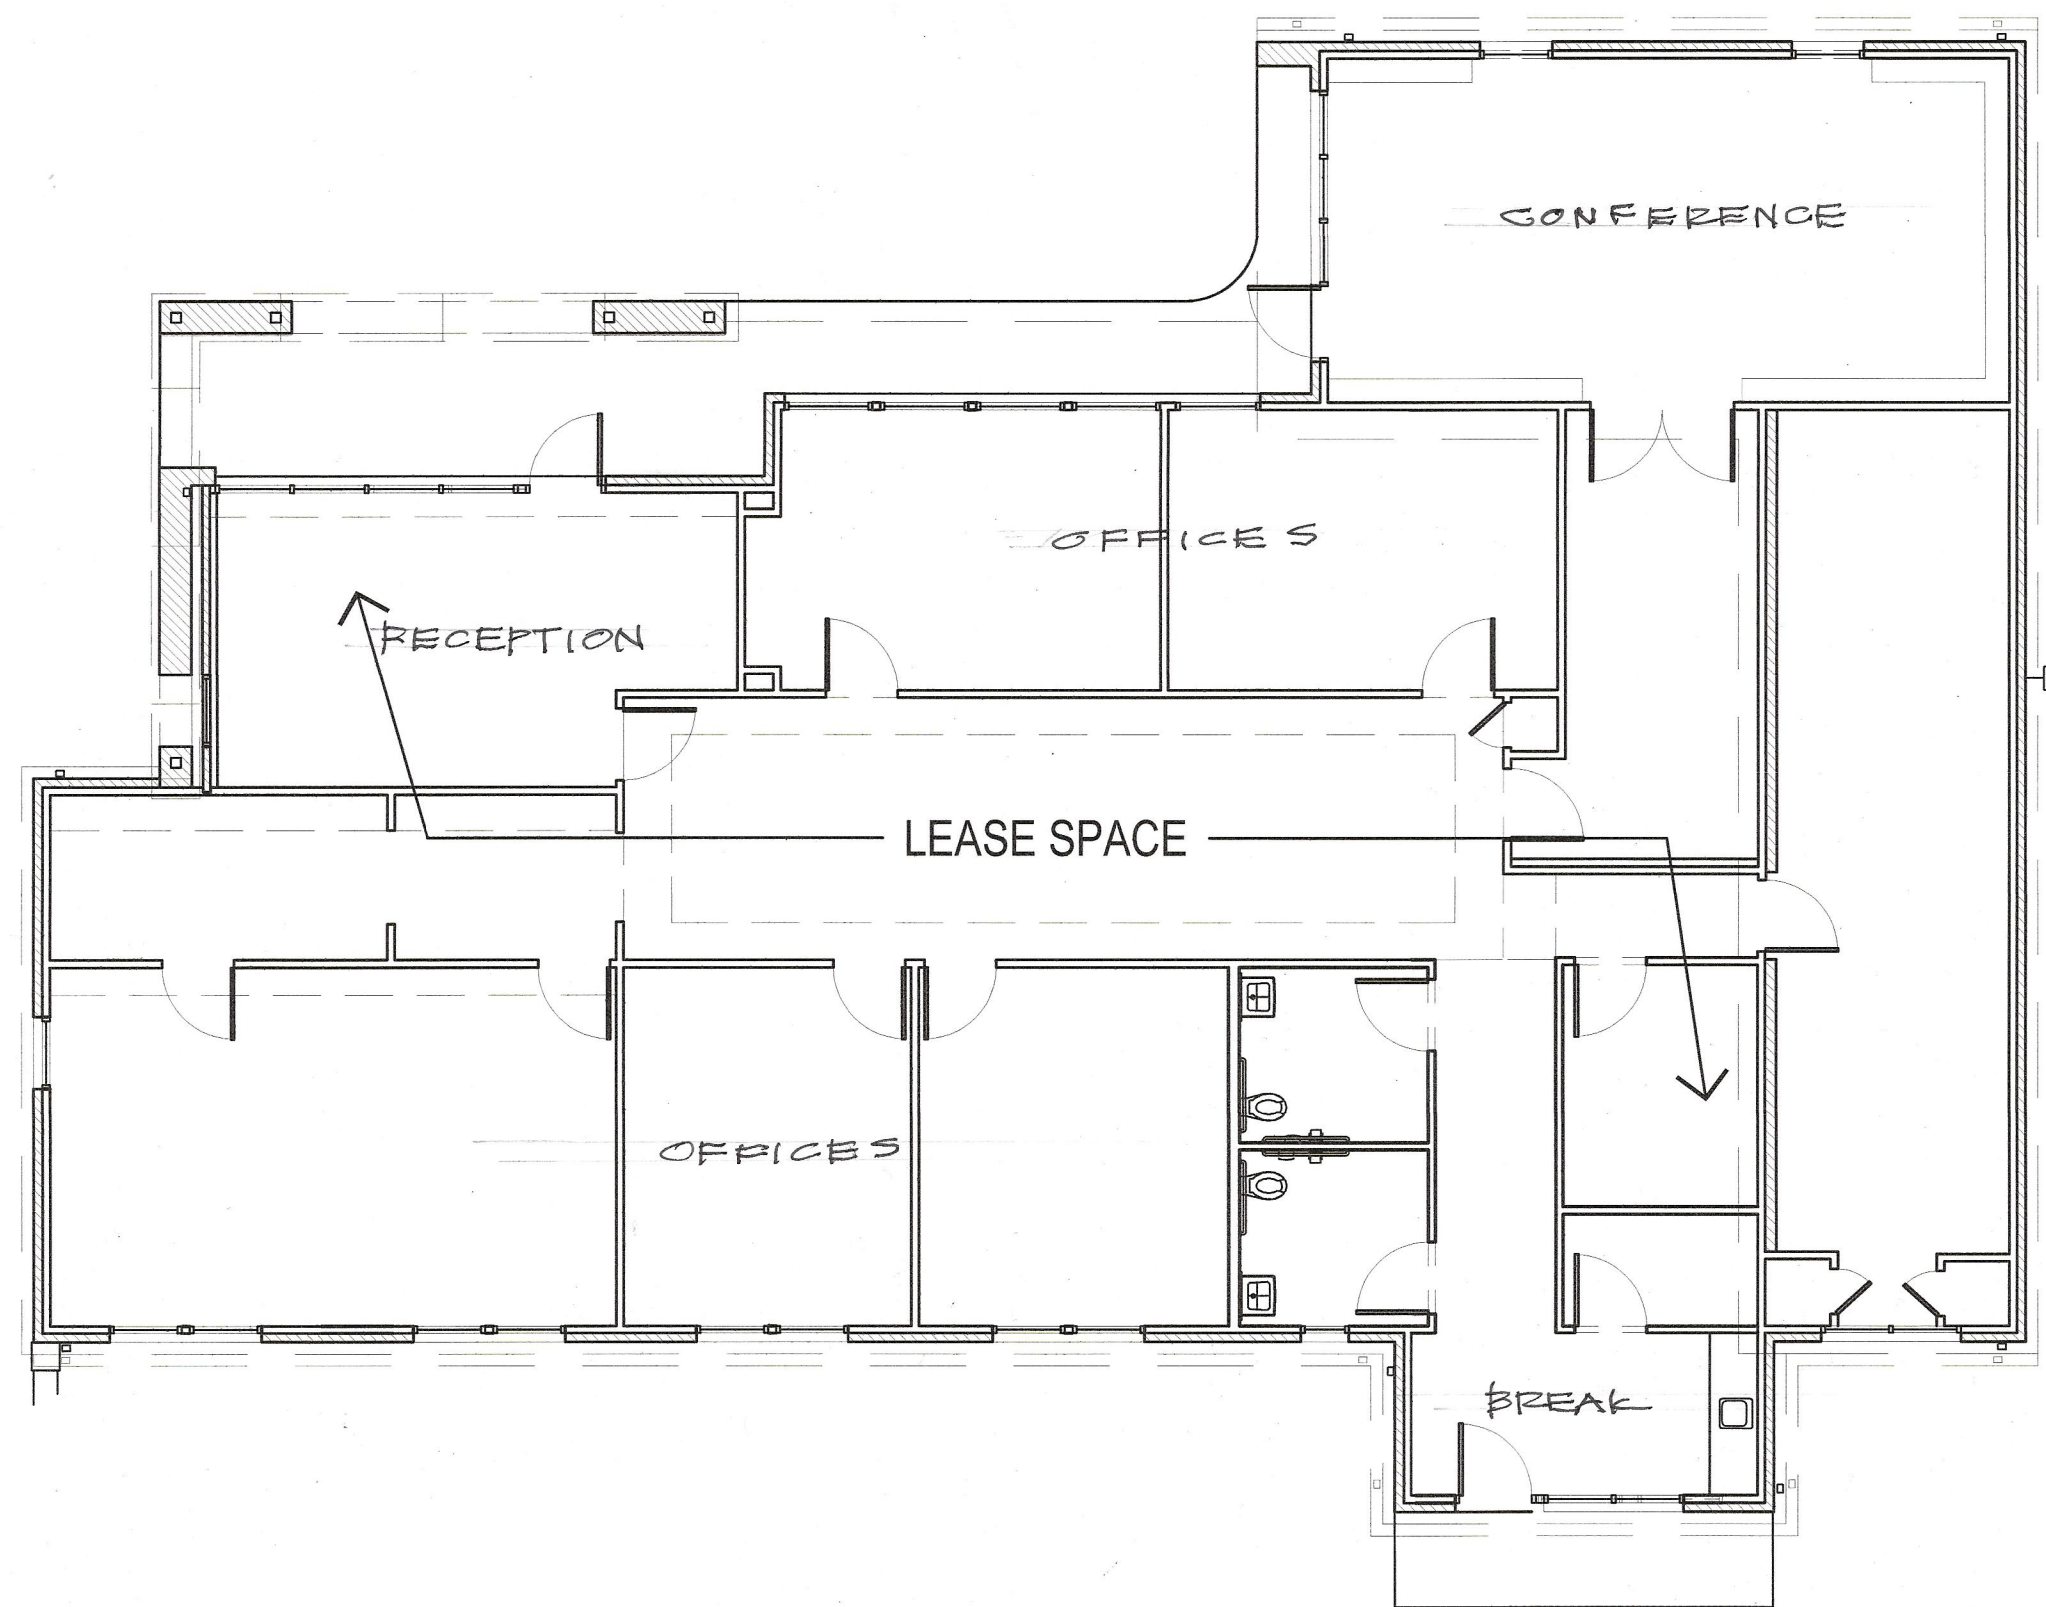

Proposed Floor Plan

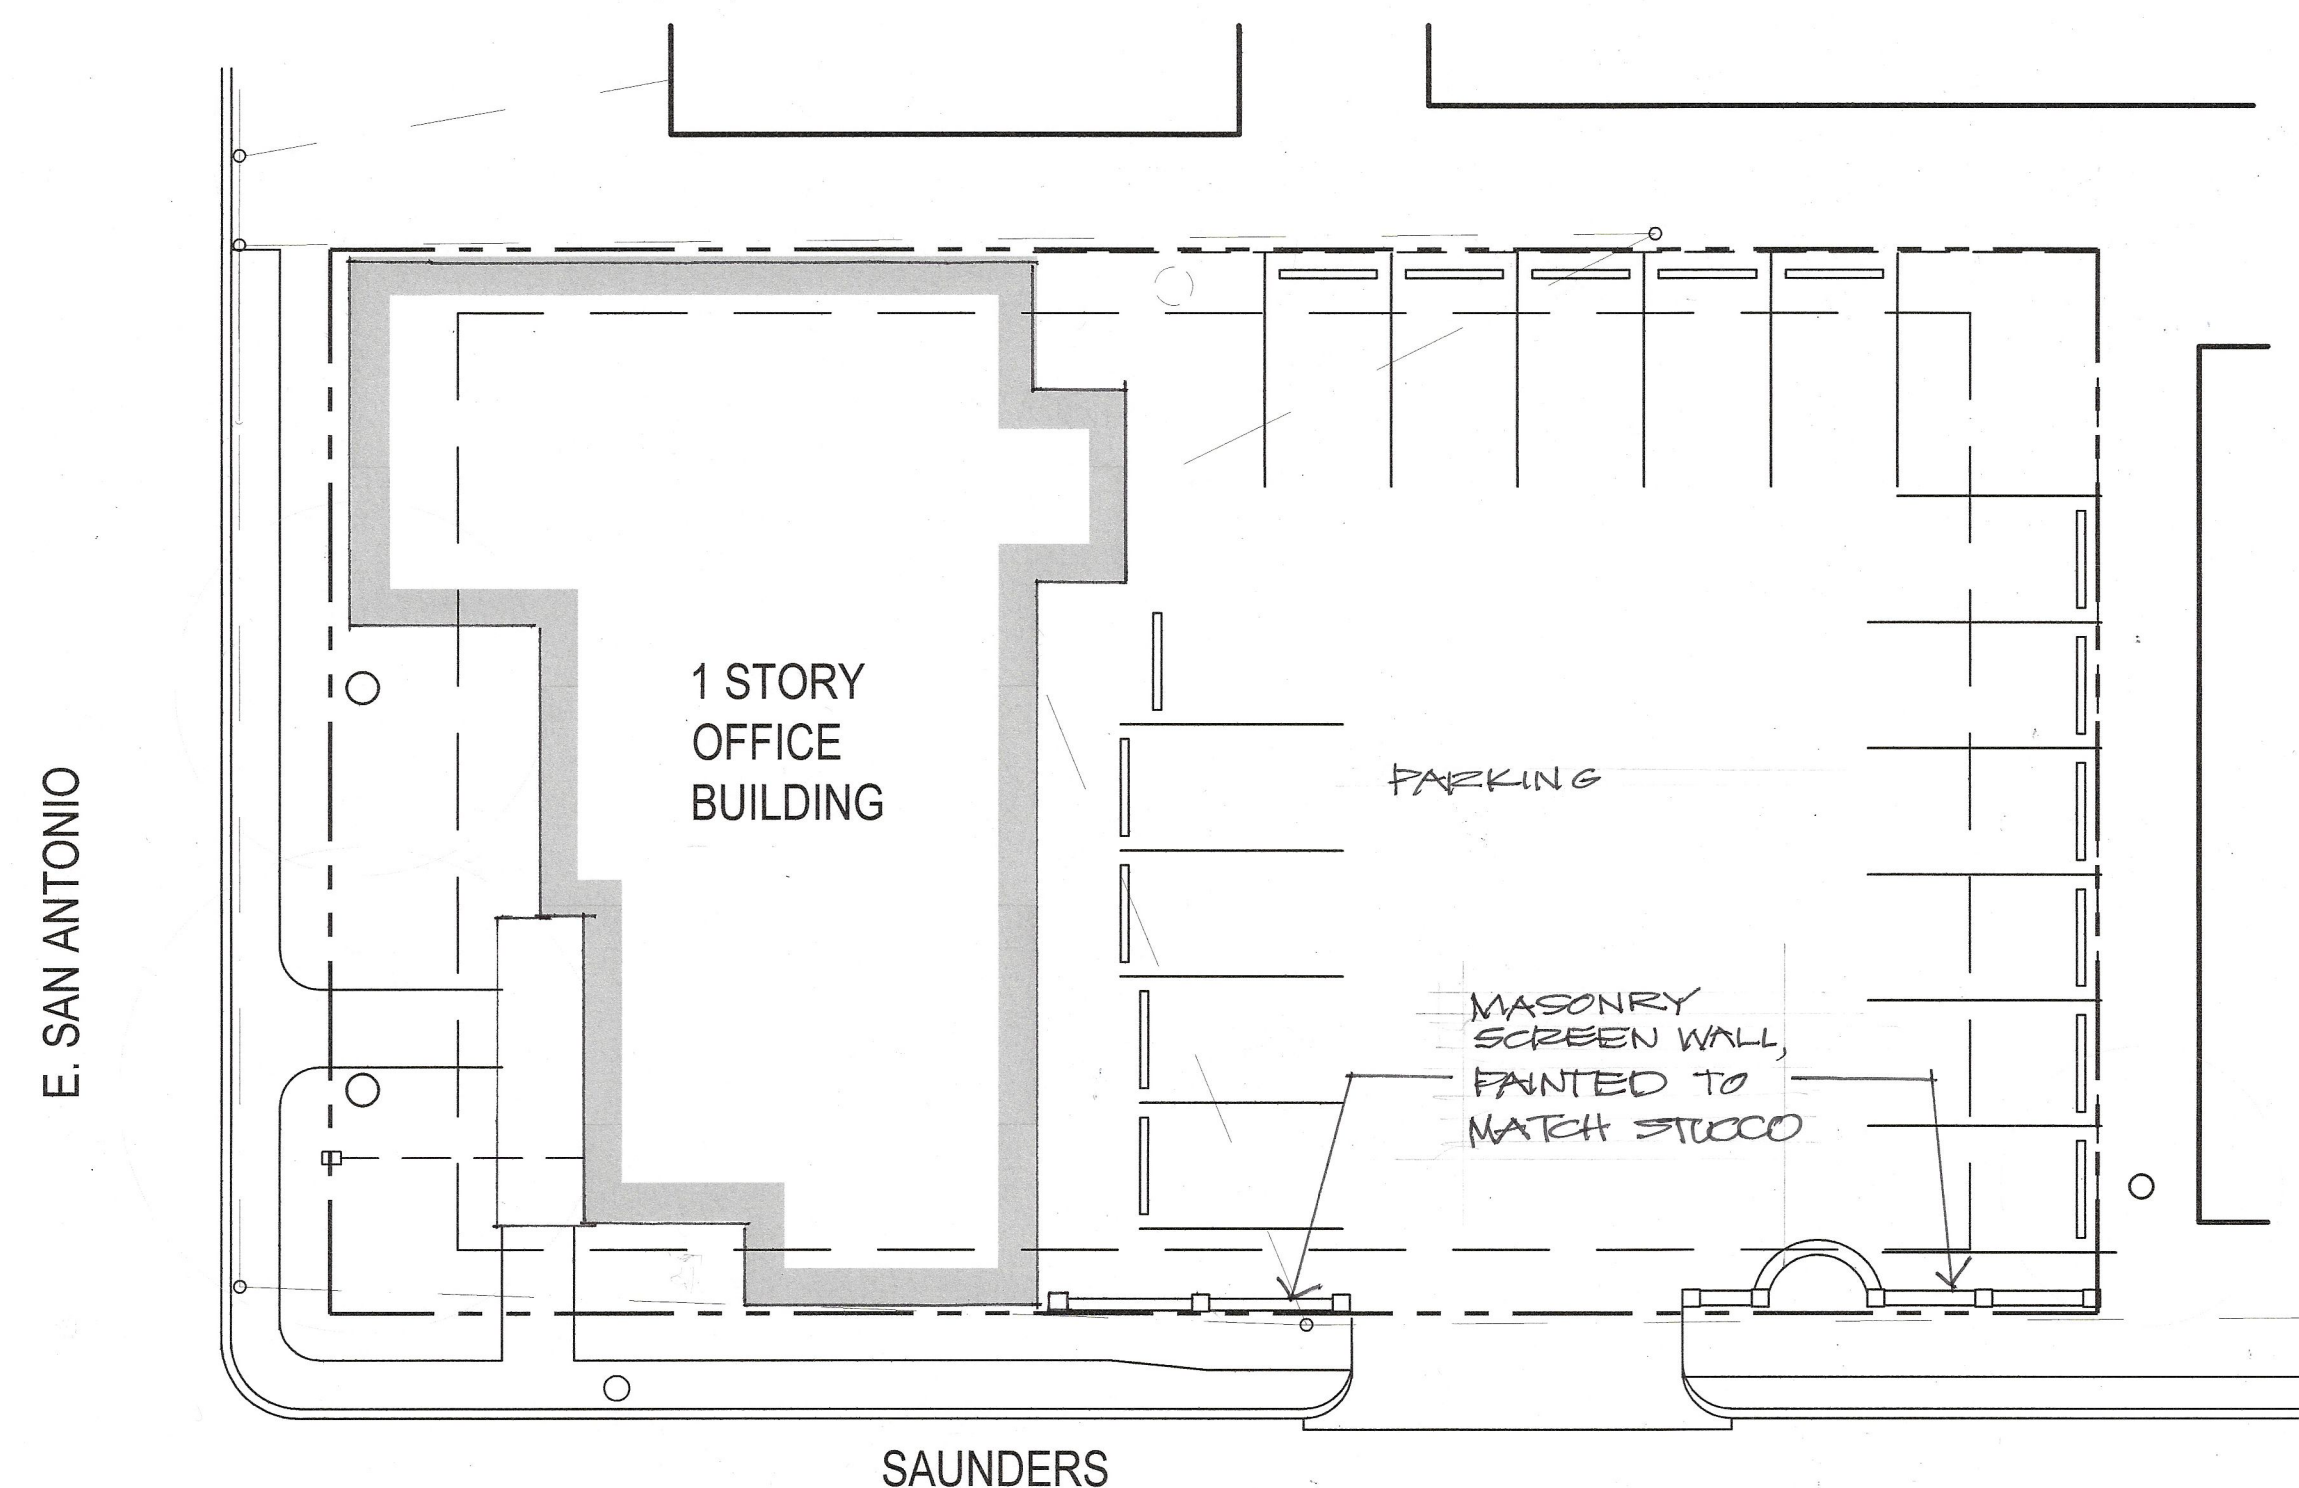

Site Plan



Proposed North Elevation



Proposed West Elevation




Proposed South Elevation



Proposed East Elevation

**301 EAST SAN ANTONIO**  
Boerne, TX 78006

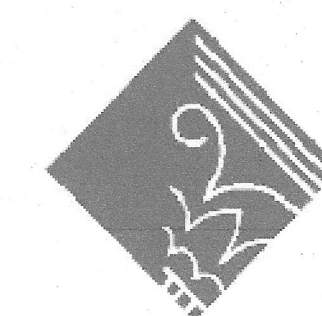

PETER LEWIS  
ARCHITECT + ASSOCIATES  
20-1721 April 18, 2018