




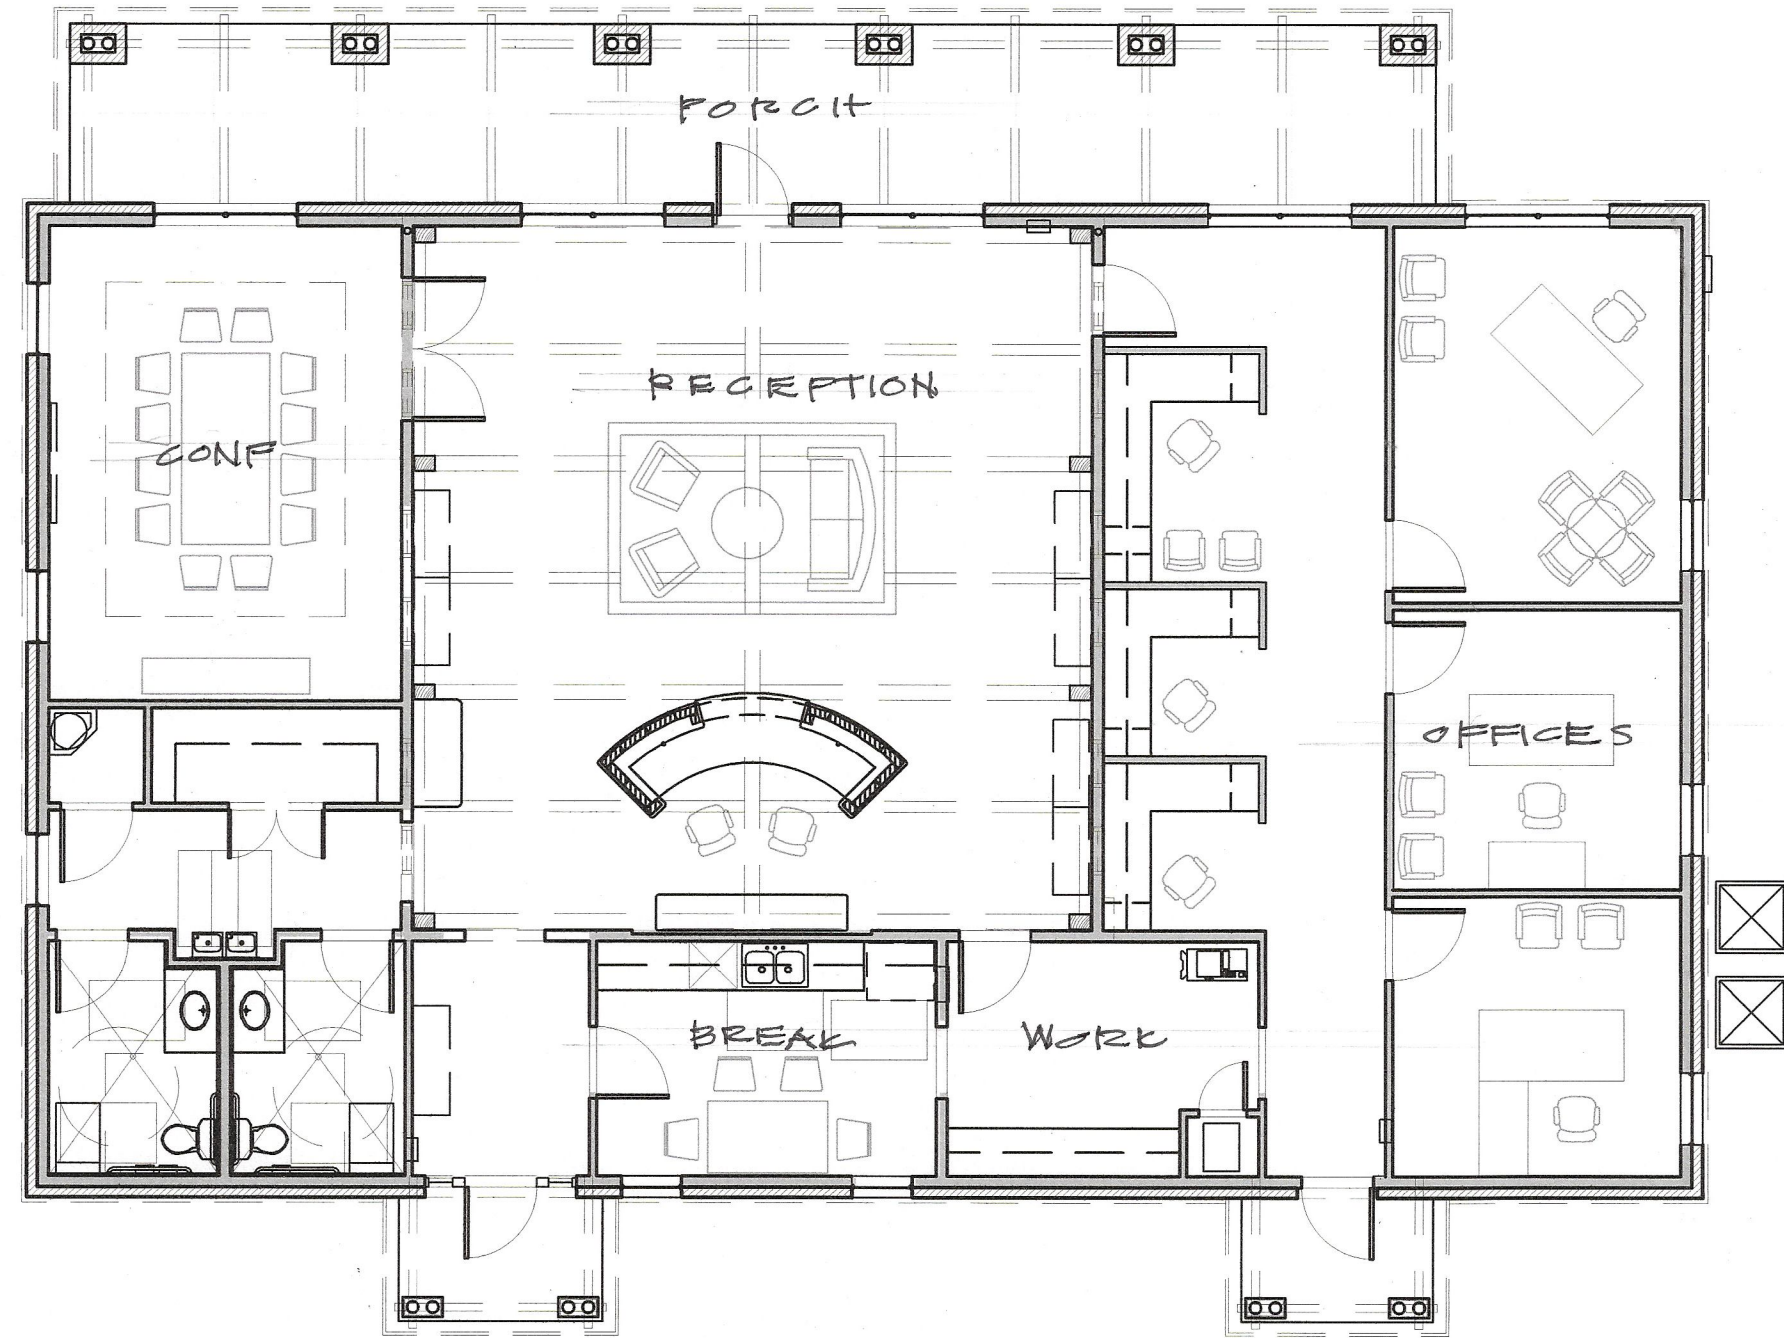


Floor Plan

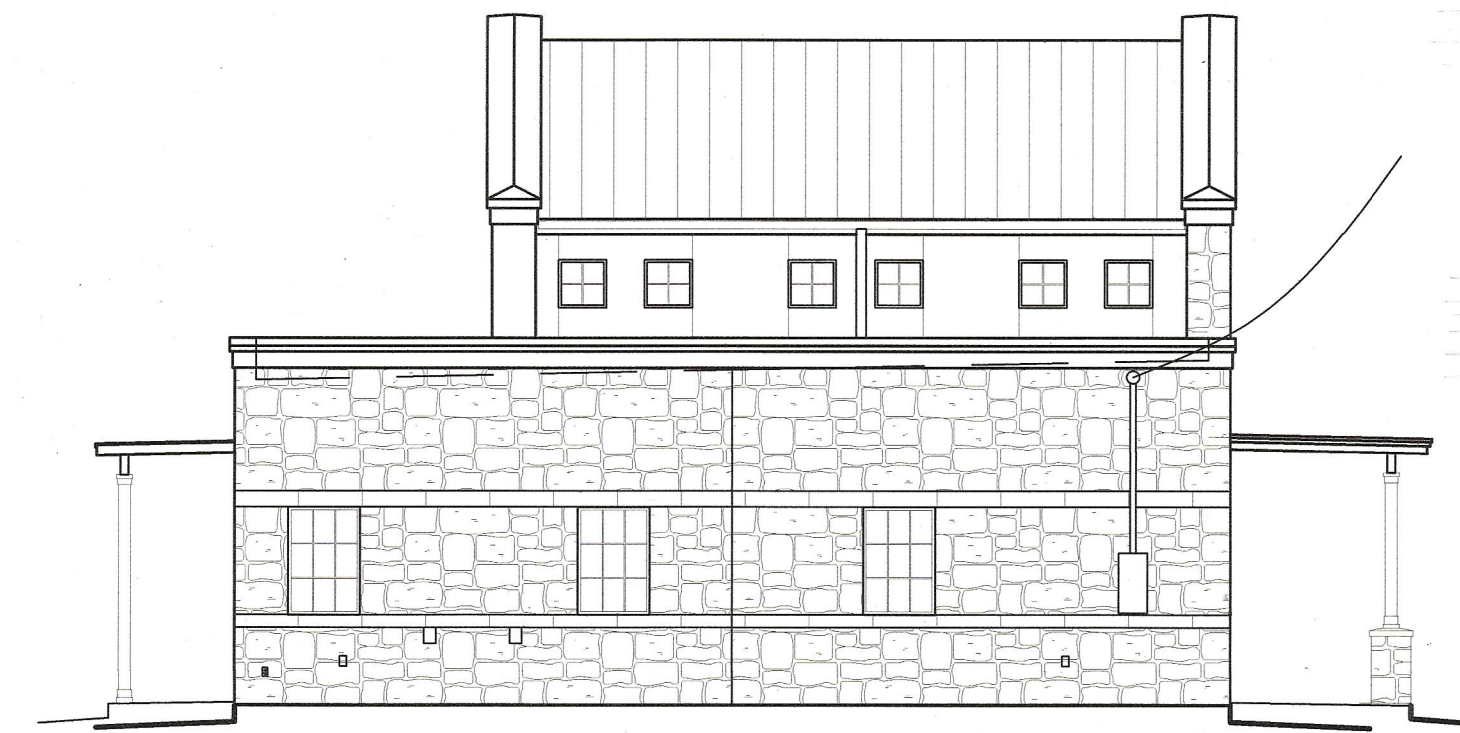

South Elevation

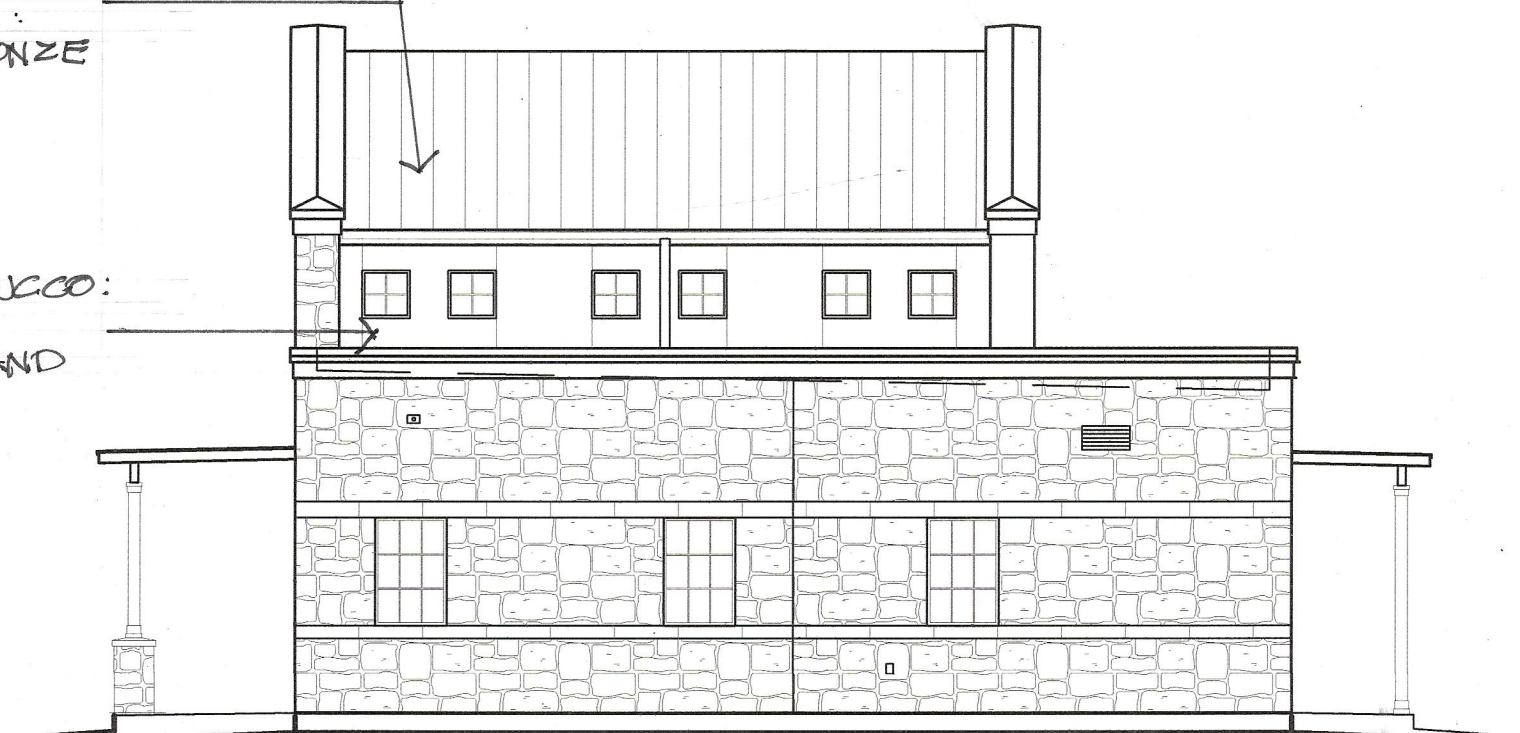


North Elevation

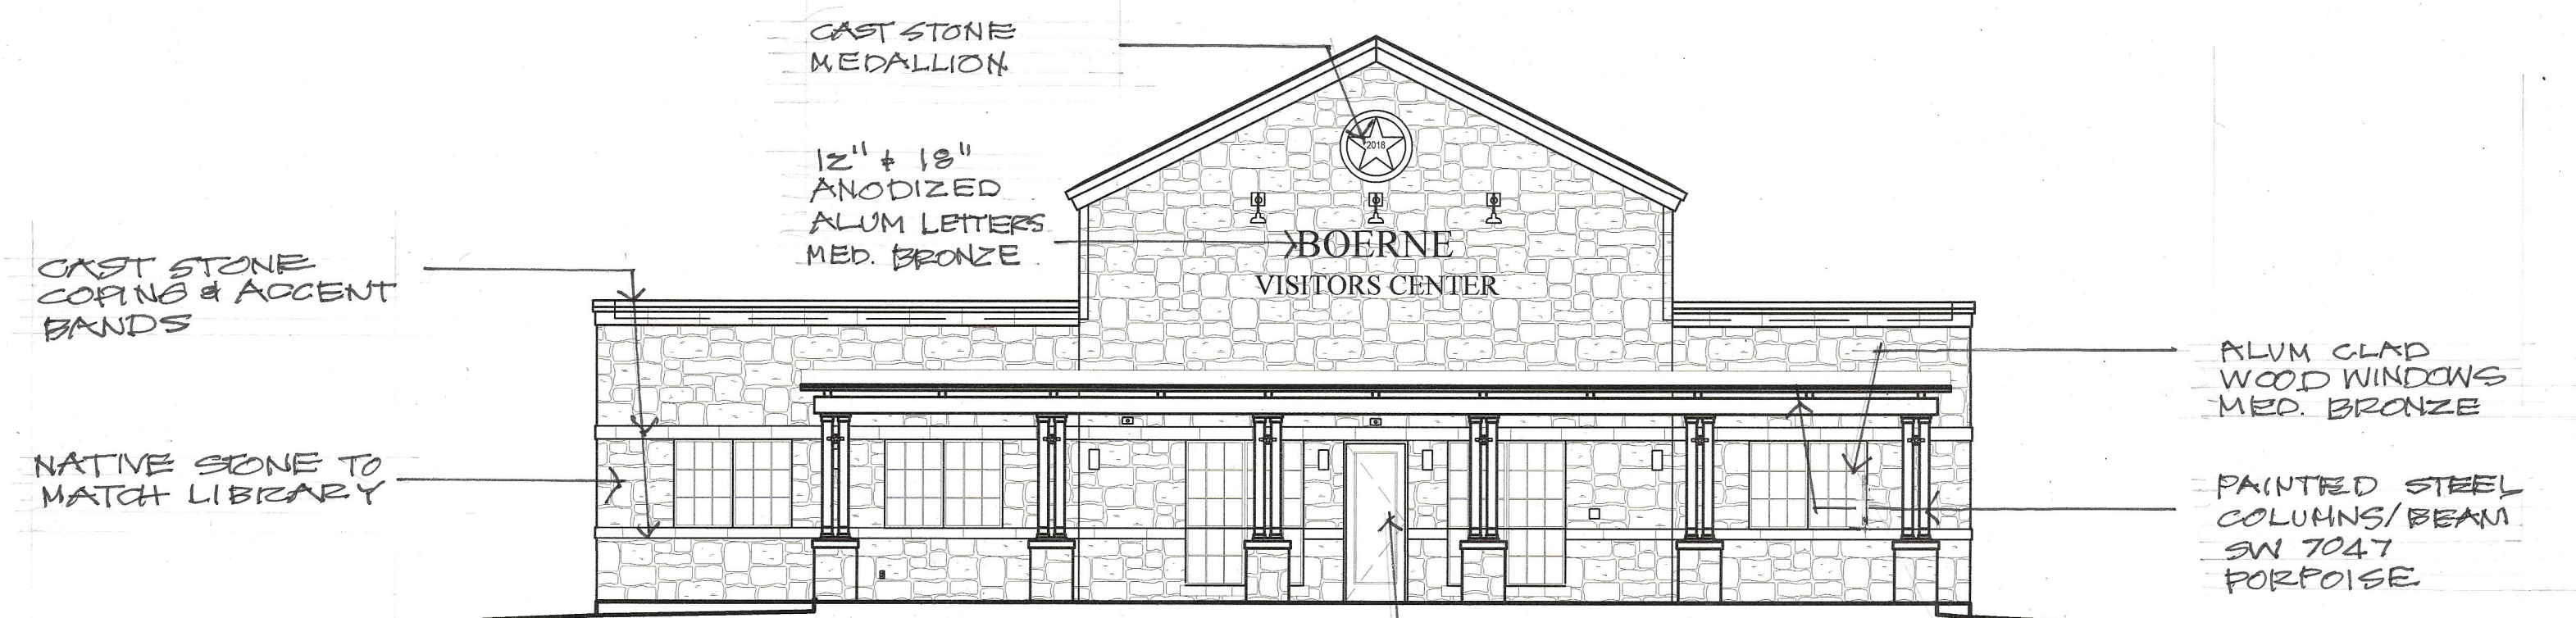

East Elevation



West Elevation

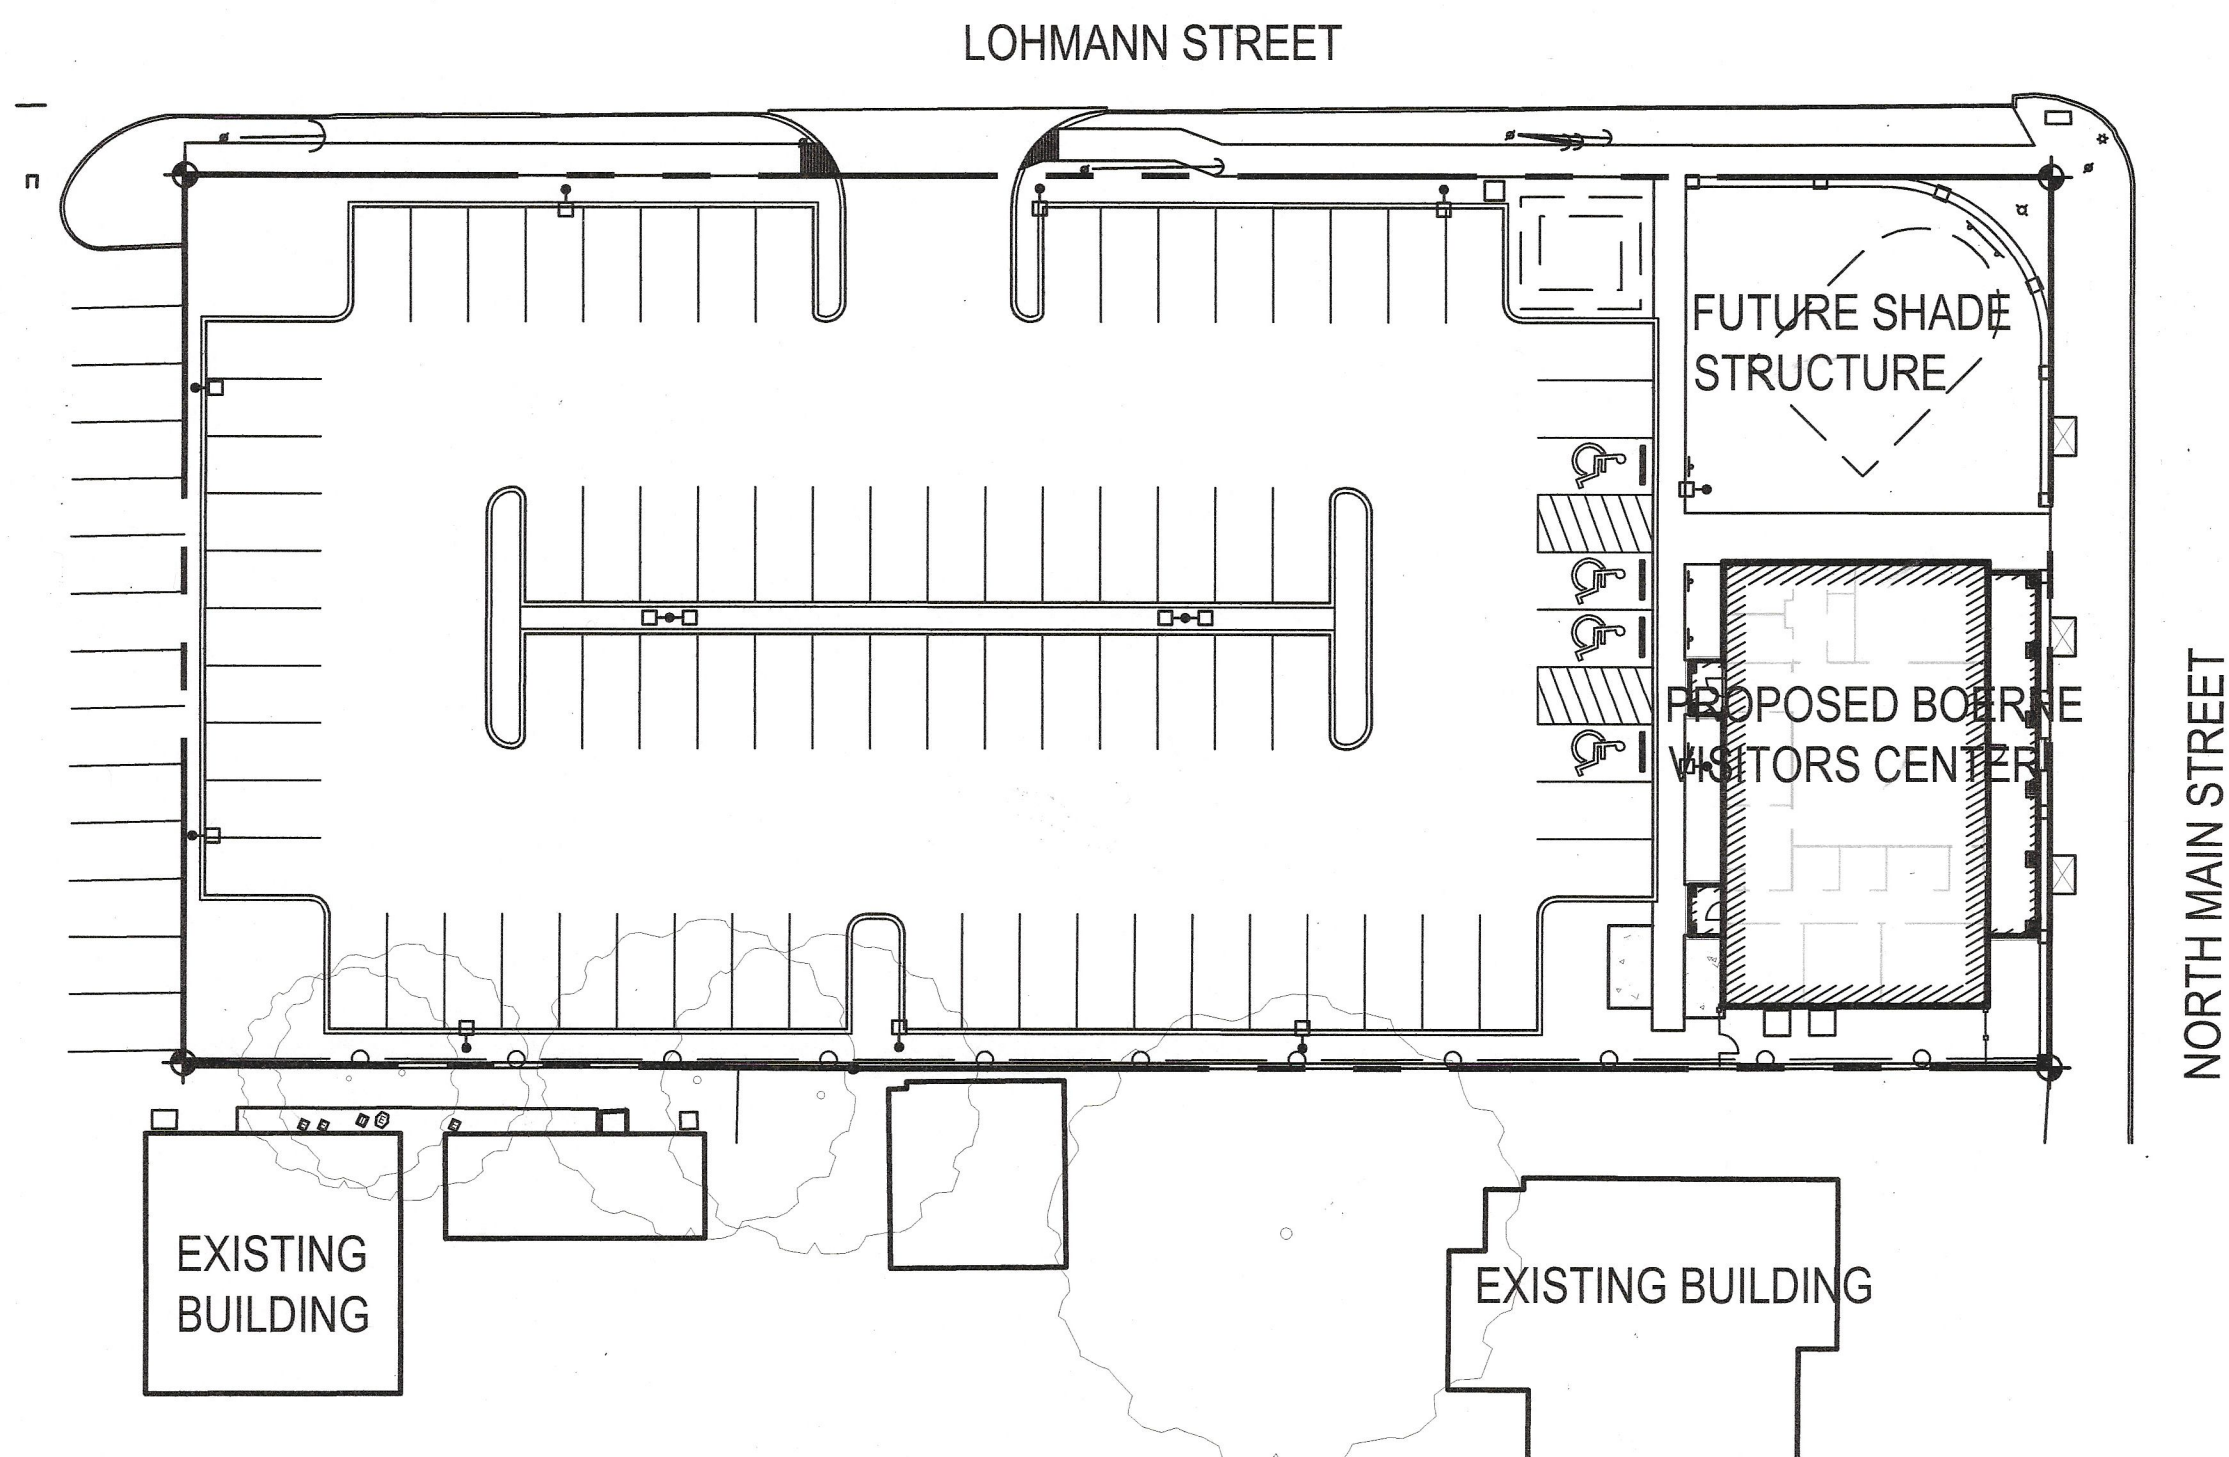

Site Plan



Boerne Convention and Visitors Bureau



PETER LEWIS
ARCHITECT + ASSOCIATES