




5 WEST ELEVATION (PROPOSED QUICK LANE BUILDING)

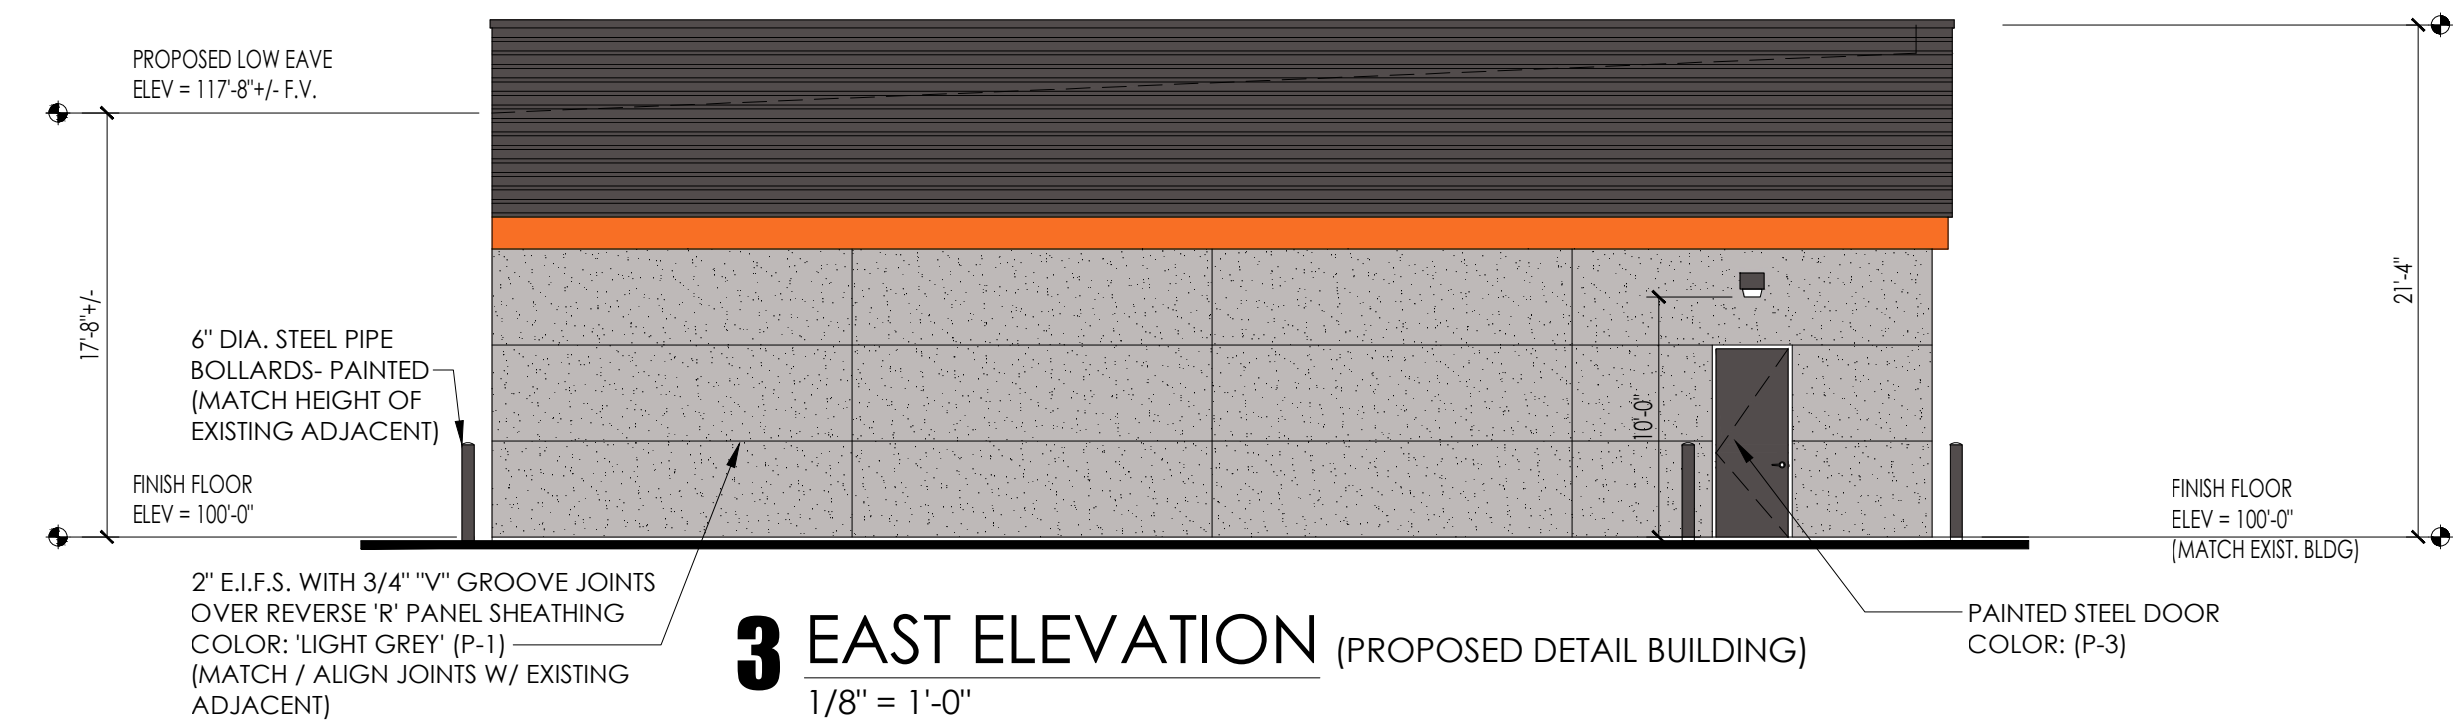


3 EAST ELEVATION (PROPOSED DETAIL BUILDING)

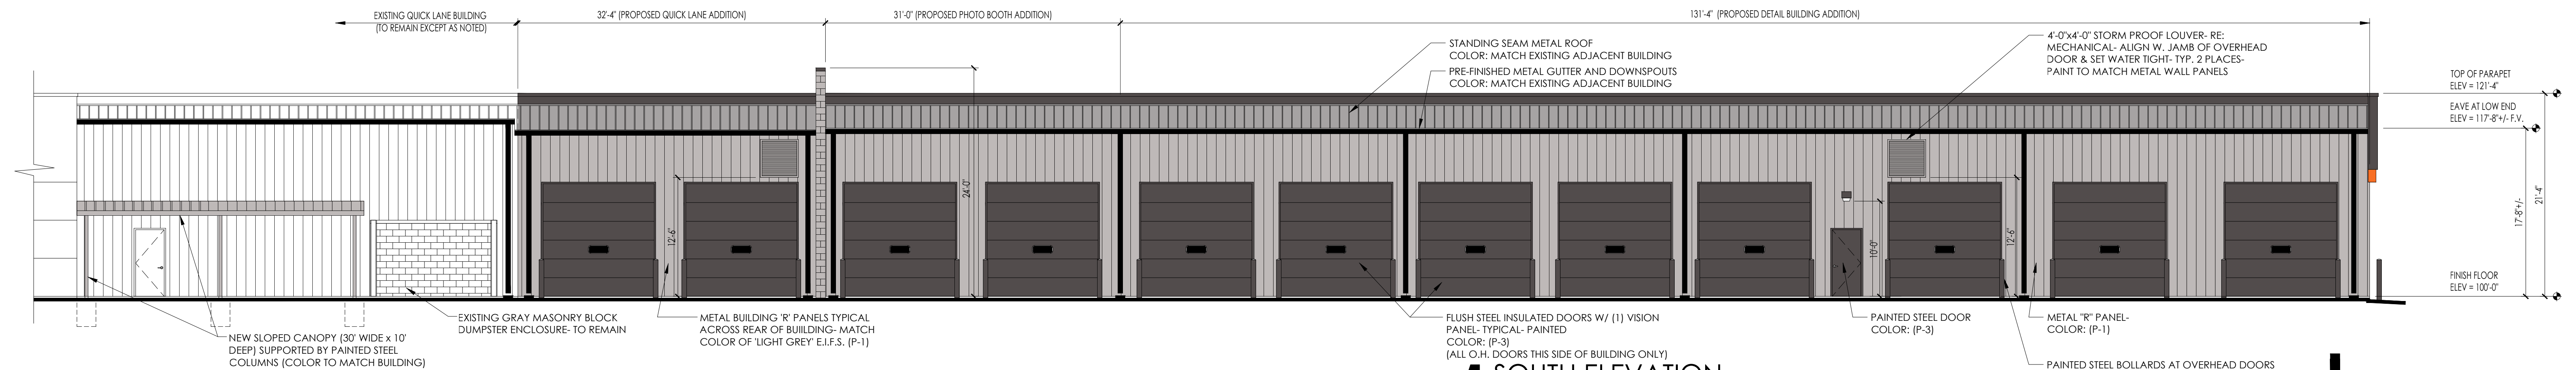


4 SOUTH ELEVATION (EAST SECTION EXISTING & PROPOSED)

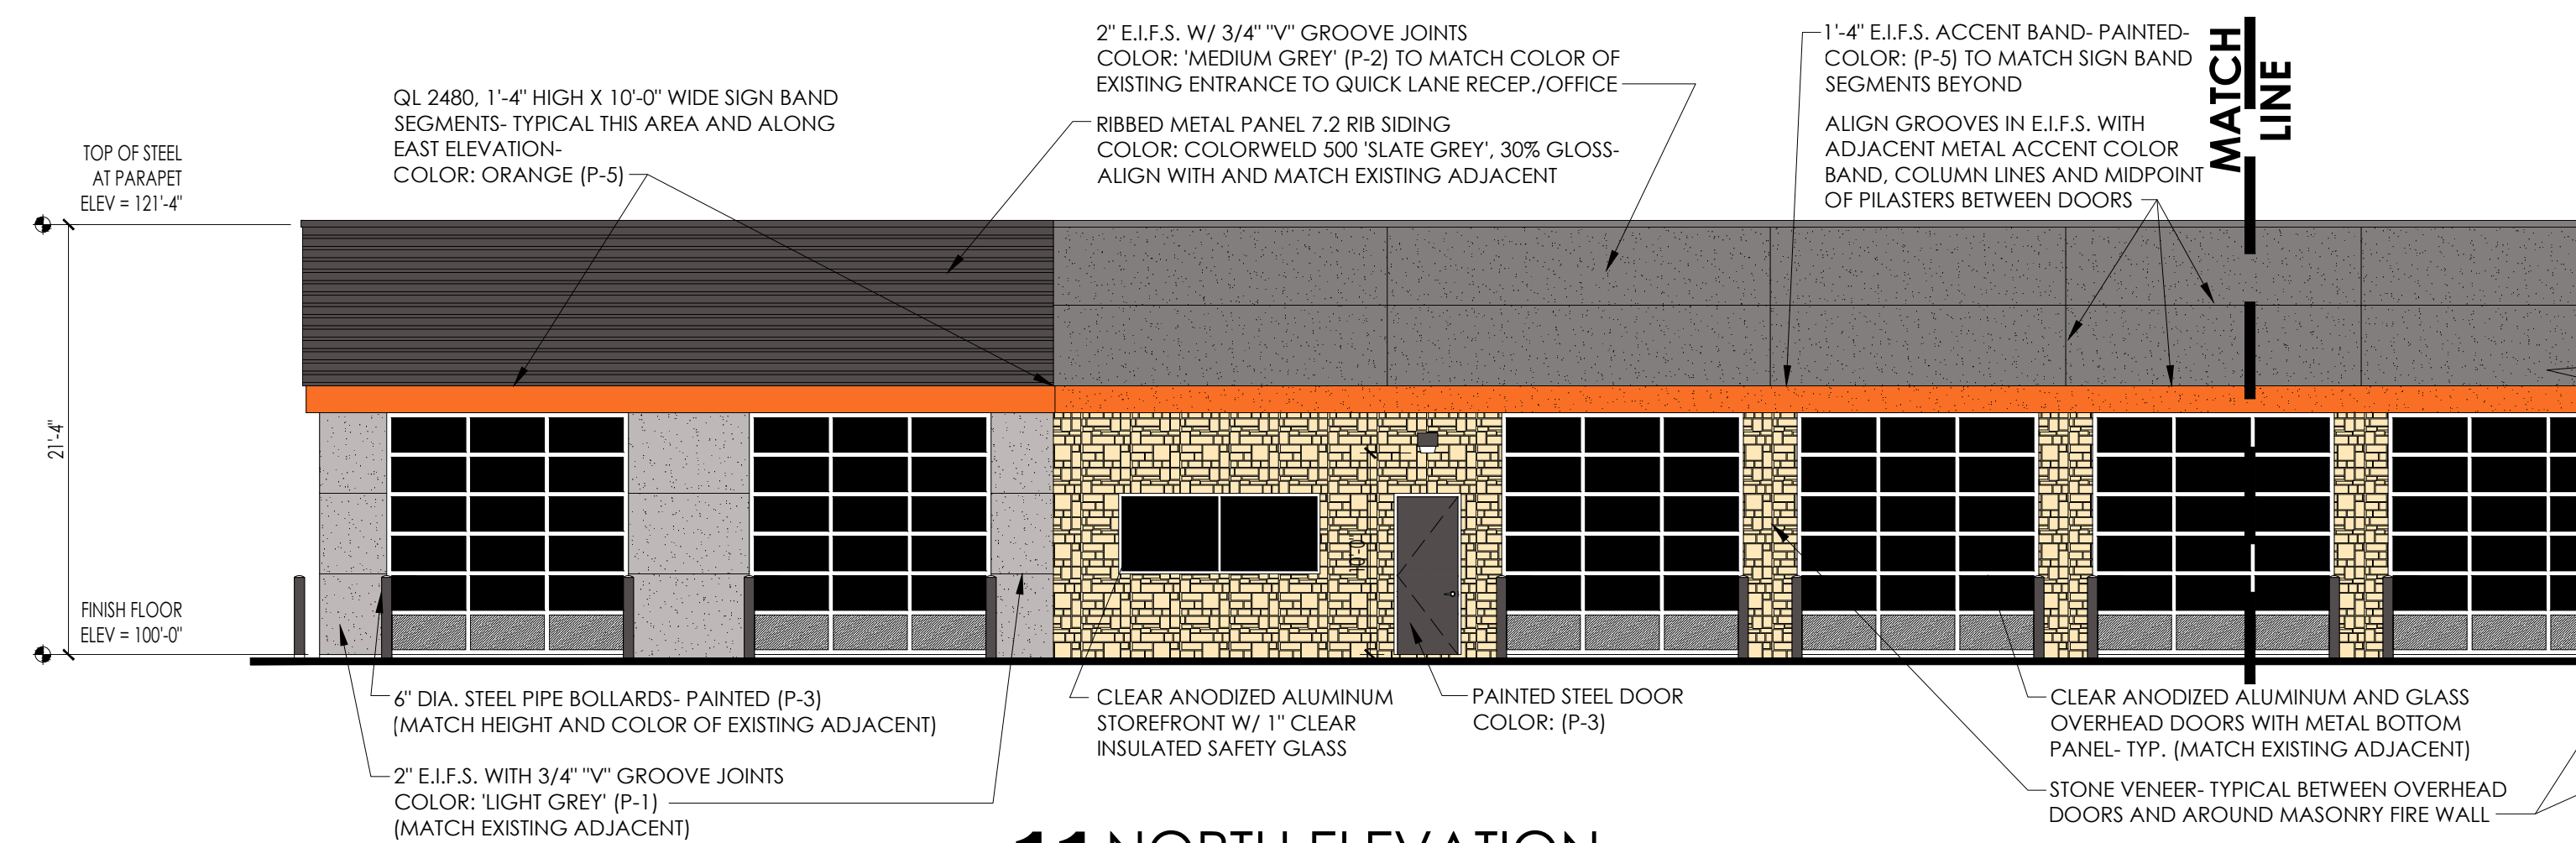

1.1 NORTH ELEVATION (EAST SECTION-PROPOSED)

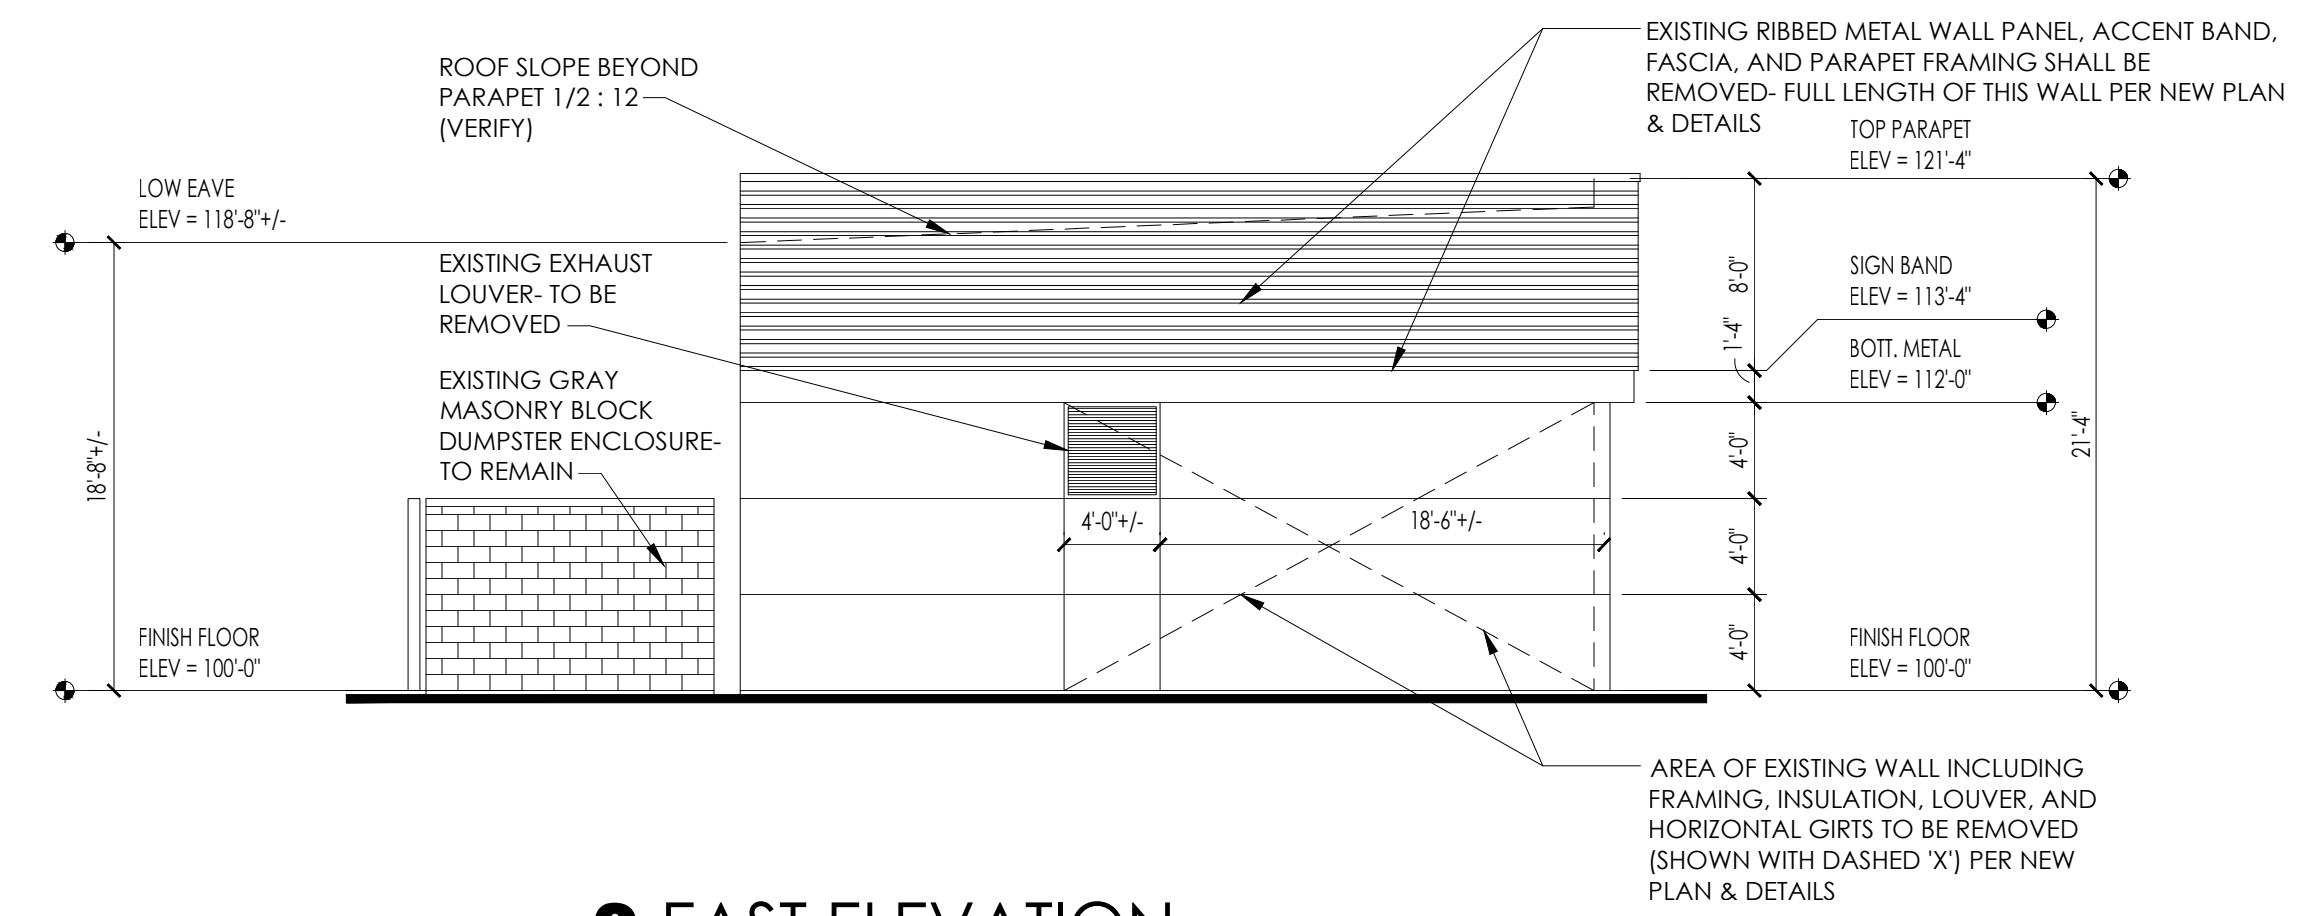

2 EAST ELEVATION (EXISTING QUICK LANE BUILDING)

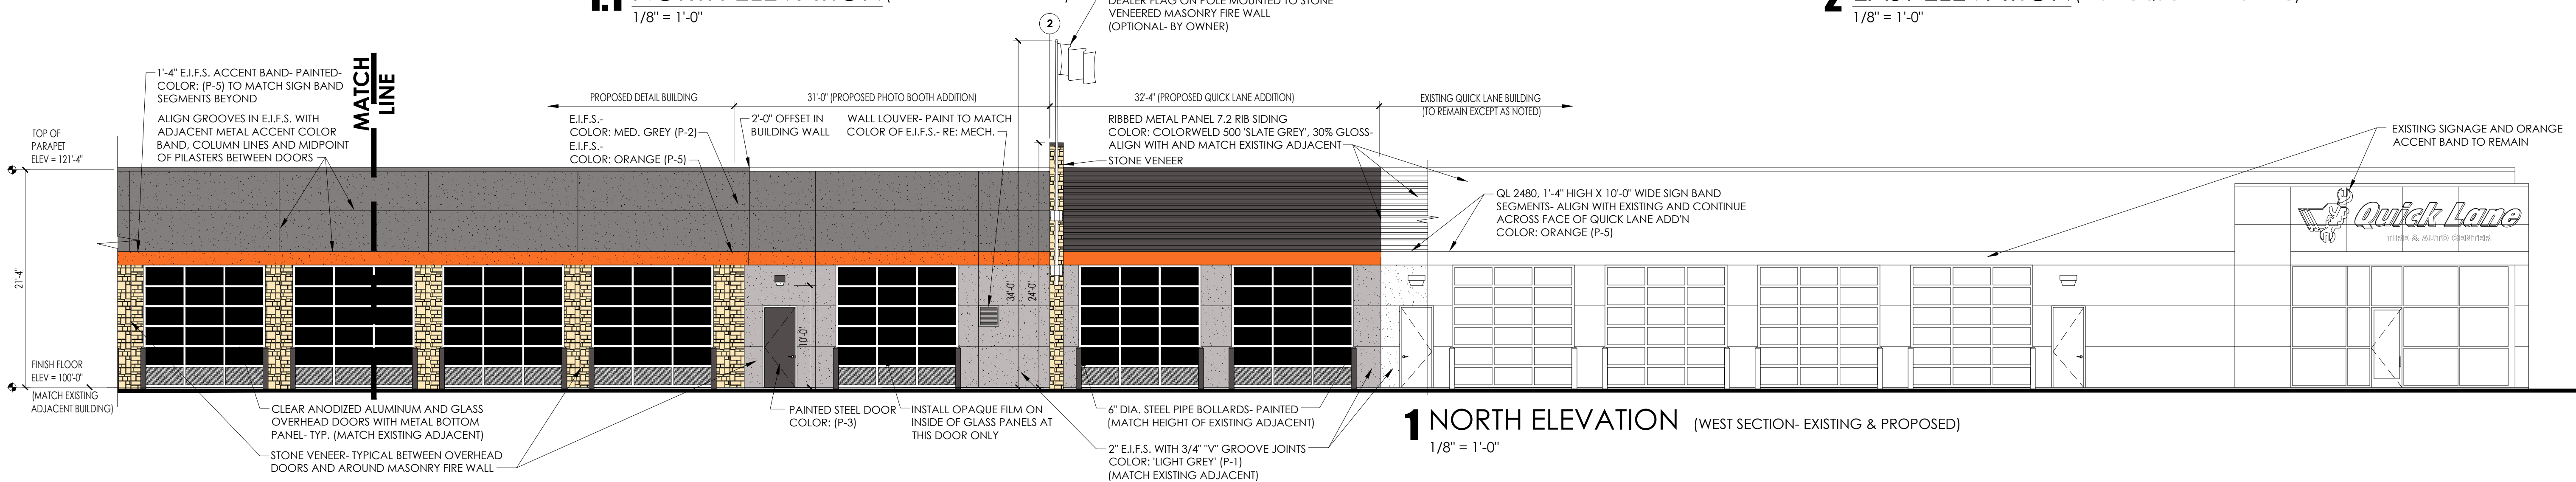

1 NORTH ELEVATION (WEST SECTION- EXISTING & PROPOSED)

QUICK LANE, PHOTO BOOTH, AND DETAIL BUILDING ADDITION

FORD OF BOERNE

31480 IH-10 WEST
BOERNE, TEXAS 78006

ISSUED:
03-25-2019

ELEVATIONS

JOB NO
1015

A2