



TYPICAL ENTRY SIGN

 **LEGACY**
AT CIBOLO



JANUARY 29, 2019




TYPICAL ENTRY DEVELOPMENT

 **LEGACY**
AT CIBOLO


JANUARY 29, 2019

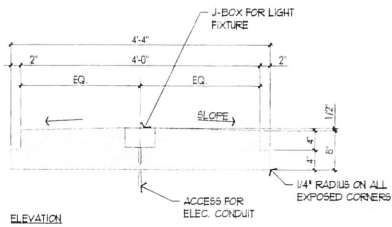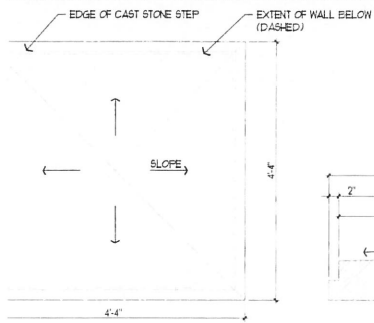


ELEVATION

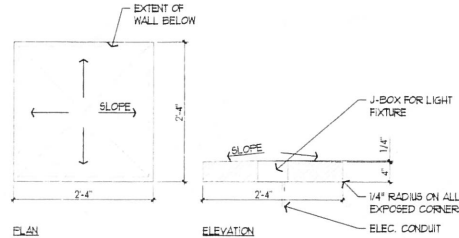


ELEVATION

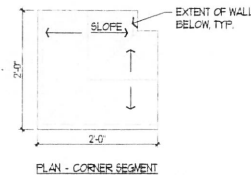


PLAN - CORNER SEGMENT

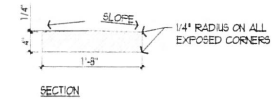

SECTION

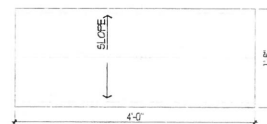

PLAN - INTERMEDIATE SEGMENT

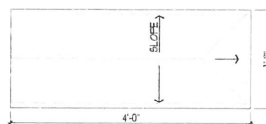


PLAN - END SEGMENT


DETAIL: COLUMN CAP 'A'
SCALE: 1"=1'-0"

DETAIL: COLUMN CAP 'B'
SCALE: 1"=1'-0"

DETAIL: CAST STONE WALL CAP
SCALE: 1"=1'-0"

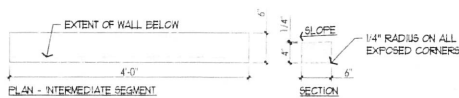


PLAN - INTERMEDIATE SEGMENT

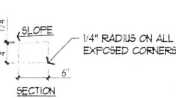


SECTION


DETAIL: CAST STONE WALL AT SIGN
SCALE: 1"=1'-0"

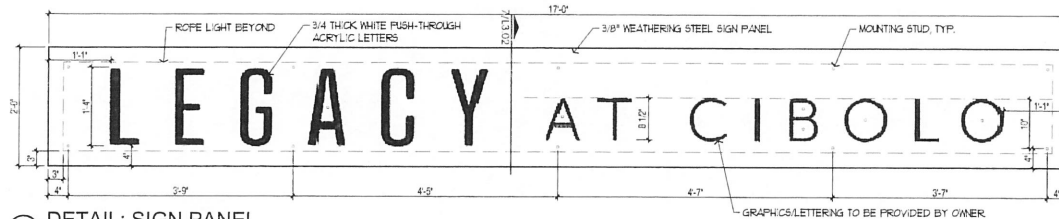


DETAIL: SIGN PANEL
SCALE: 1"=1'-0"

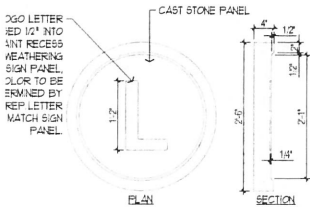


DETAIL: COLUMN LOGO 'A'
SCALE: 1"=1'-0"

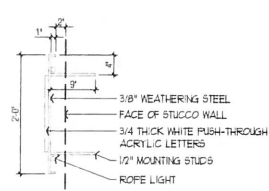


SECTION: SIGN PANEL
SCALE: 1"=1'-0"

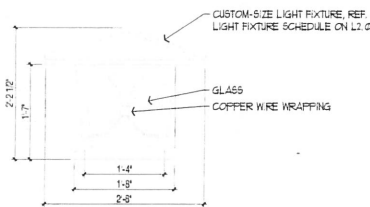


DETAIL: LIGHT FIXTURE TYPE 'A'
SCALE: 1"=1'-0"

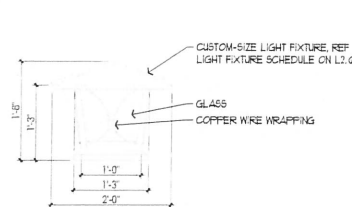


DETAIL: LIGHT FIXTURE TYPE 'B'
SCALE: 1"=1'-0"

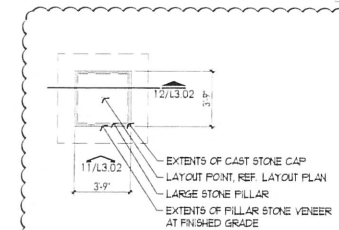


PLAN: ENTRY COLUMN
SCALE: 1/4"=1'-0"

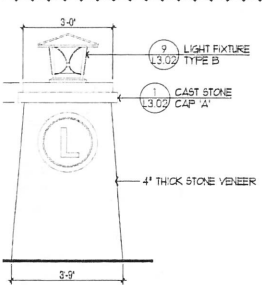


ELEVATION: PILLAR 'C'
SCALE: 1/2"=1'-0"

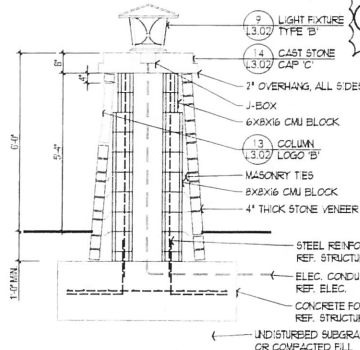


SECTION: PILLAR 'C'
SCALE: 1/2"=1'-0"

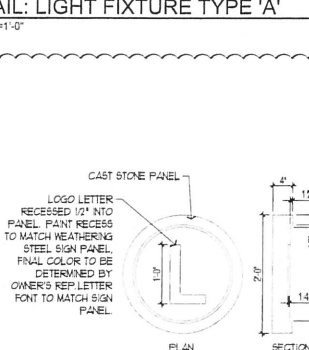

DETAIL: COLUMN LOGO 'B'
SCALE: 1"=1'-0"

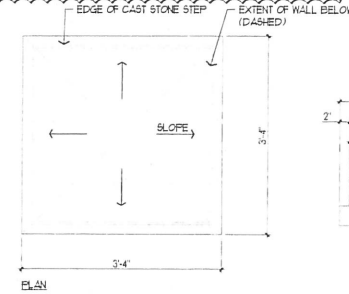

DETAIL: COLUMN CAP 'C'
SCALE: 1"=1'-0"

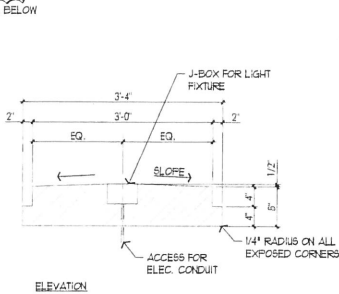

DETAIL: COLUMN CAP 'C'
SCALE: 1"=1'-0"

Legacy at Cibolo
(Entry Developments)
Boerne, TX

RIALTO
STUDIO

Rialto Studio, Inc.
Landscape Architecture
2425 Broadway, Suite 115
San Antonio, Texas 78215
P: 210.225.1155
F: 210.225.1159



11.05.18

Issue Date: 11.05.2018
Revisions:
Sign Revision: 11.20.2018
Sign Revision: 03.04.2019

Project Number: 1622

Drawn By: ELW

Checked By: DW

Scale: AS NOTED


Sheet Title

Details


Sheet Number

L3.02

Sheet of

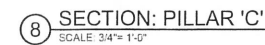

- Legacy at Cibolo
(Entry Developments)**
Boerne, TX

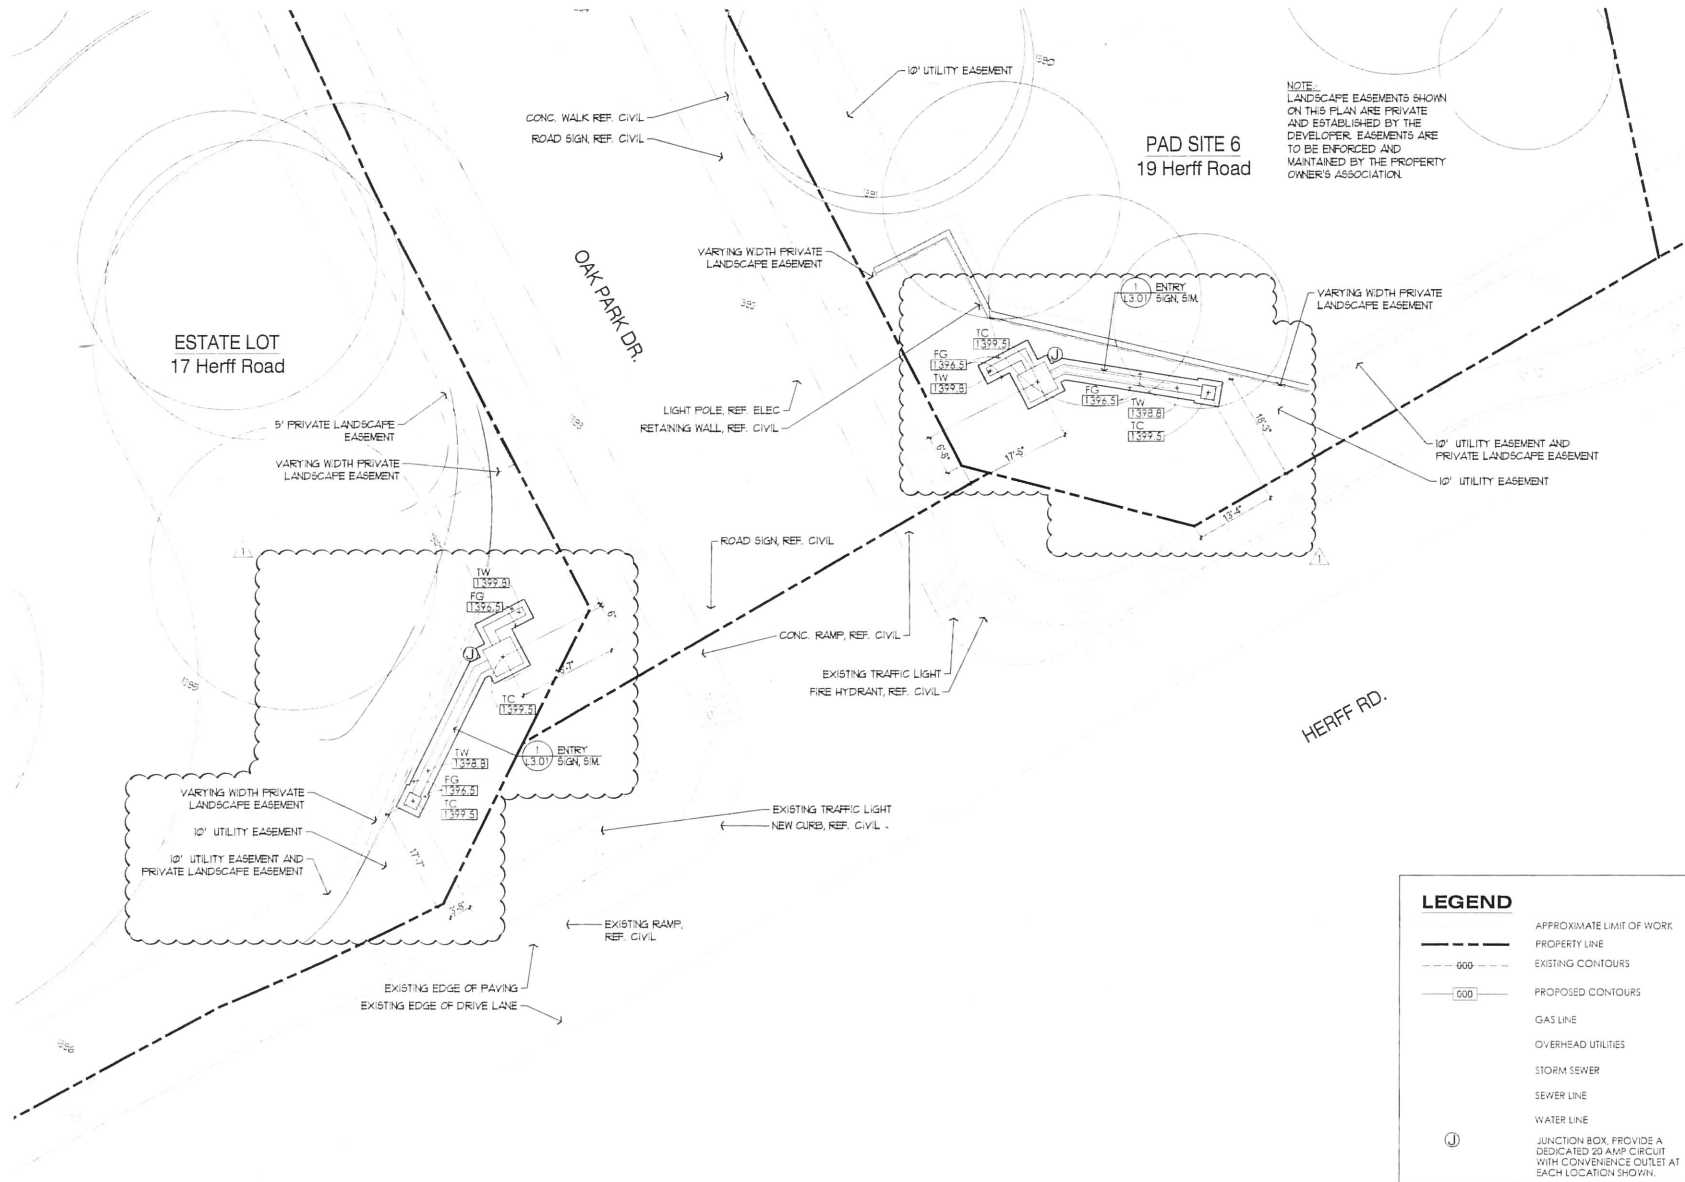

**Legacy at Cibolo
(Entry Developments)**
Boerne, TX

**RIALTO
STUDIO**

Rialto Studio, Inc.
Landscape Architecture
2405 Broadway, Suite 105
San Antonio, Texas 78205
P 210.208.1155
F 210.208.1299

11.05.18

Issue Date	11.05.2018
Revisions	
Sign Revision	11.20.2018
Project Number	1022
Drawn By	ELW
Checked By	DW
Scale	1"=10'-0"
Sheet Title	

**Layout
Plan**

Sheet Number
L2.03
Sheet of

