
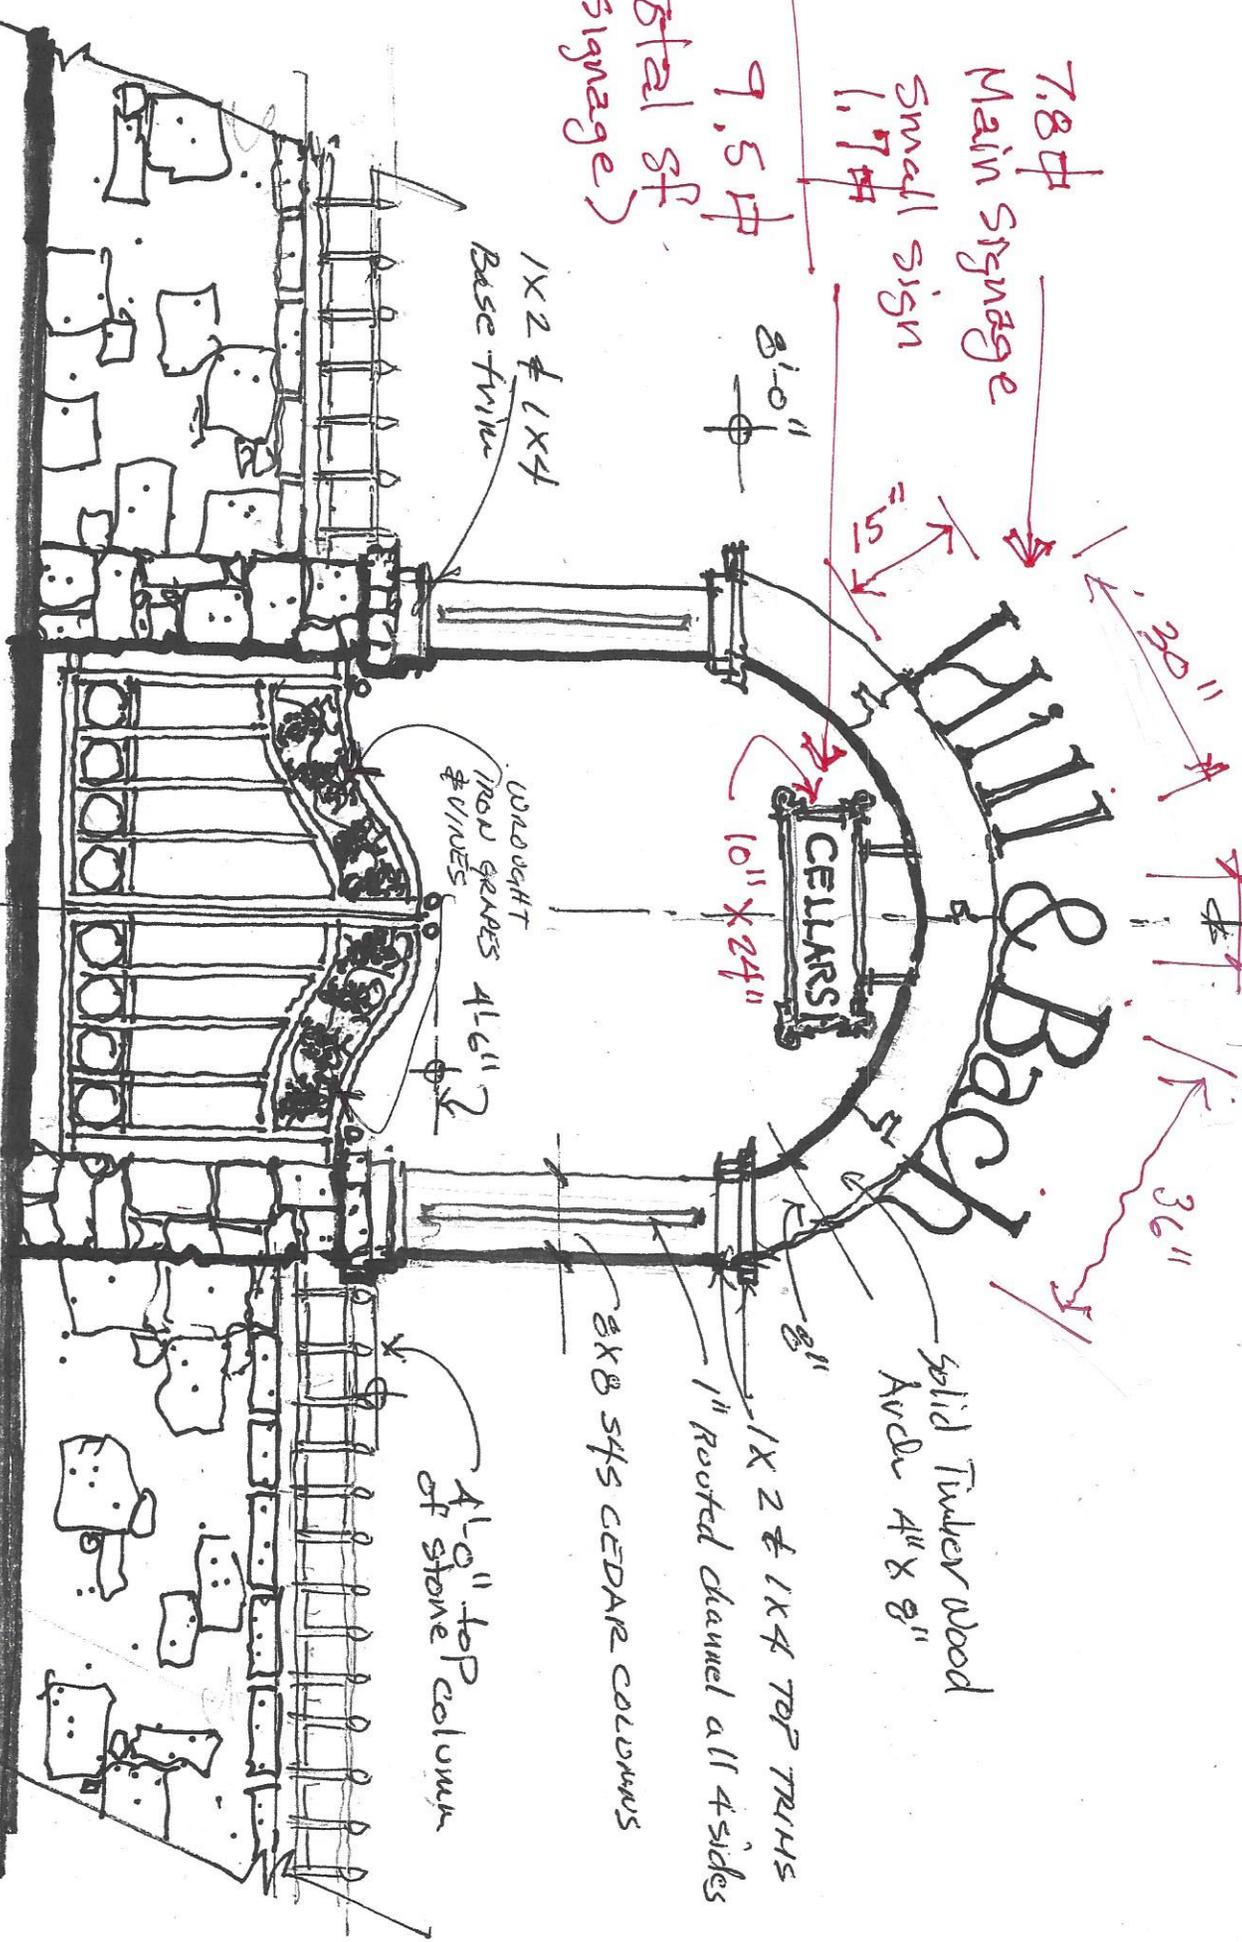


Total SF
(Signage)
9.5 SF

7.8 SF
Main Signage
Small sign
1.7 SF

Hill & Back Cellars
Main Street Entry

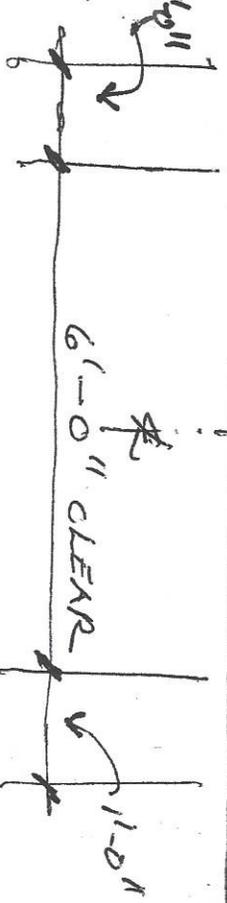

1x2 & 1x4
Base trim

WROUGHT
IRON GRATES
& VINES
4'-6 1/2"

4'-0" top column
of stone

2x8 5/4s CEDAR COLUMNS

1" routed channel all 4 sides
1x2 & 1x4 TOP TRIMS

Solid Tuliver wood
Aval 4" x 8"

8'-0"

10" x 24"

8"

38"

9'11"

36"

SA Partnership