



# **Floor Plan**

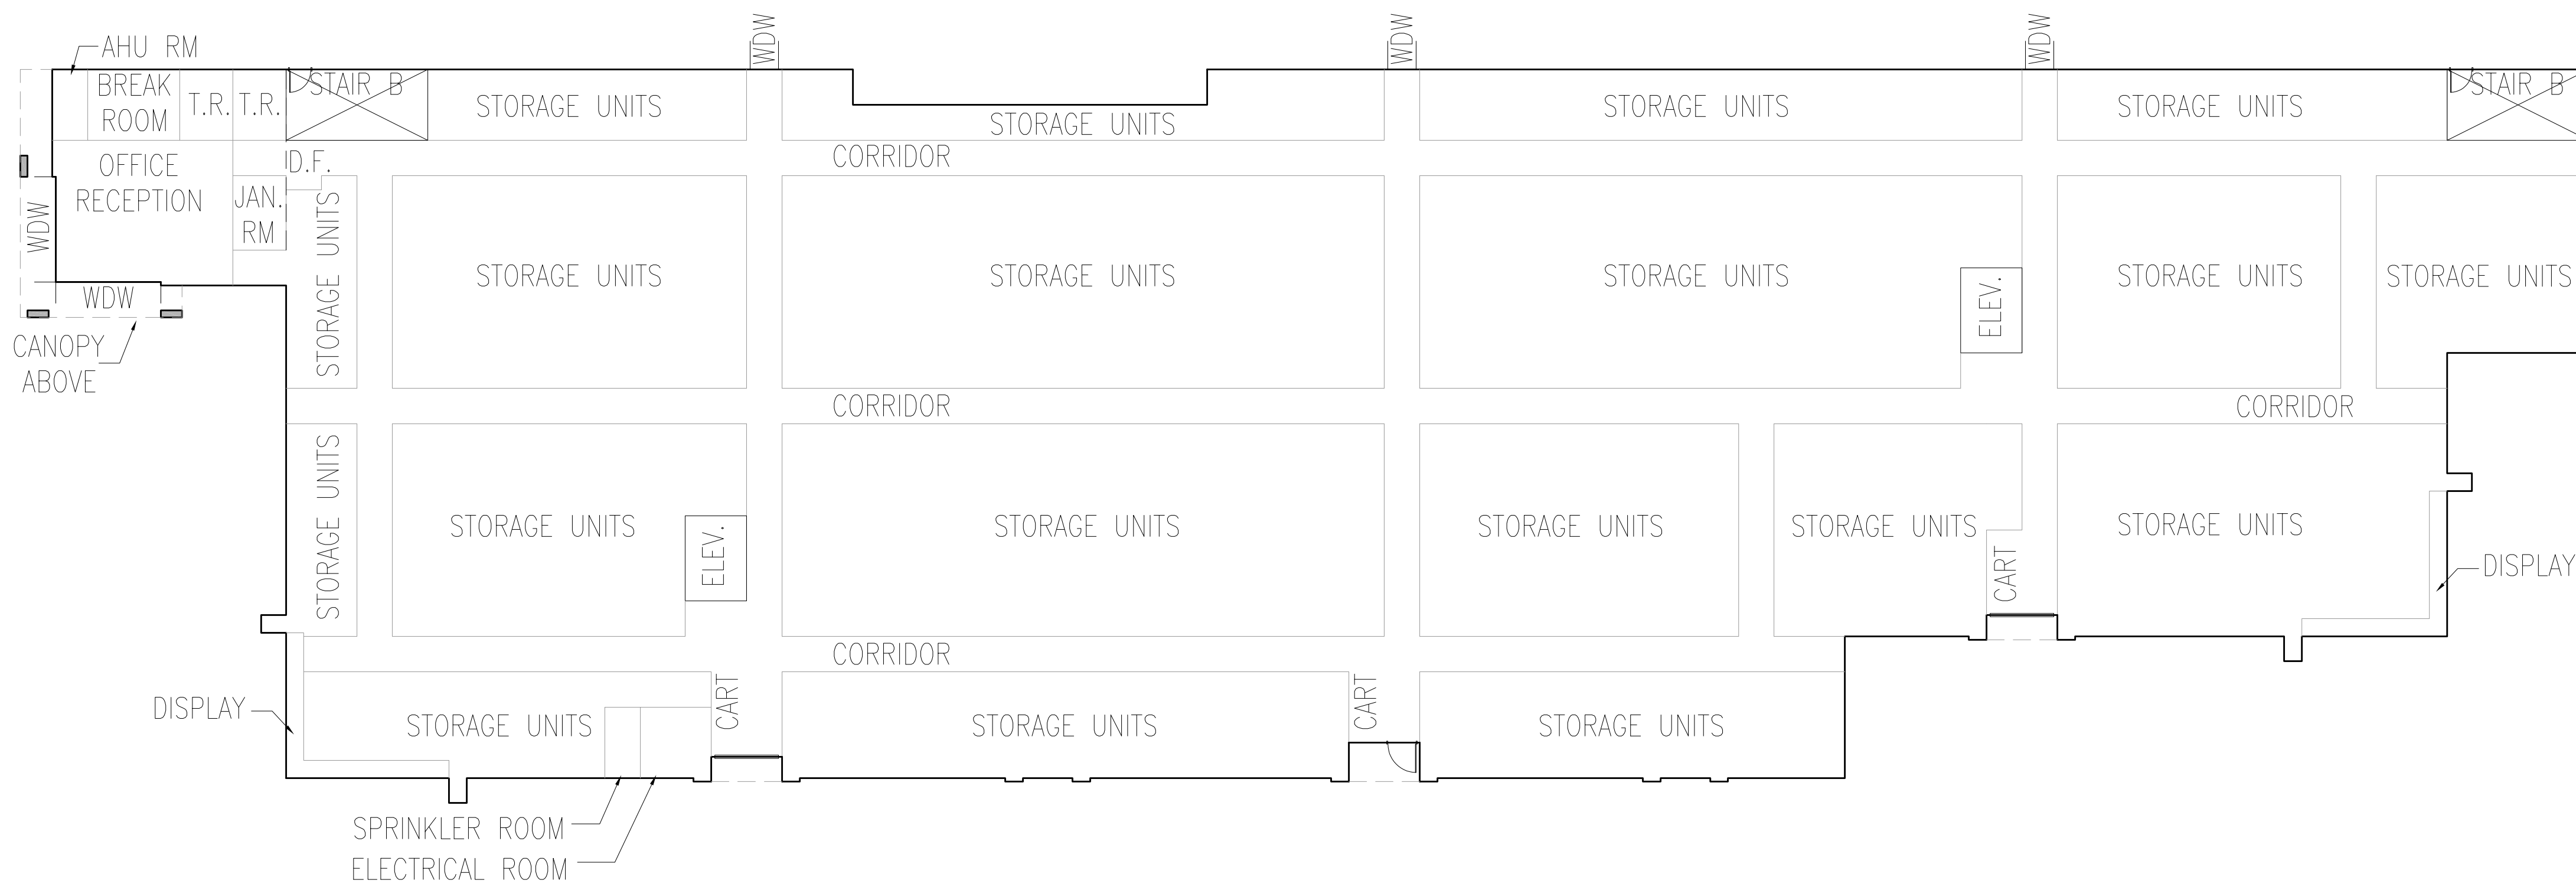

**FIRST FLOOR**


SCALE: 1' = 1/16"

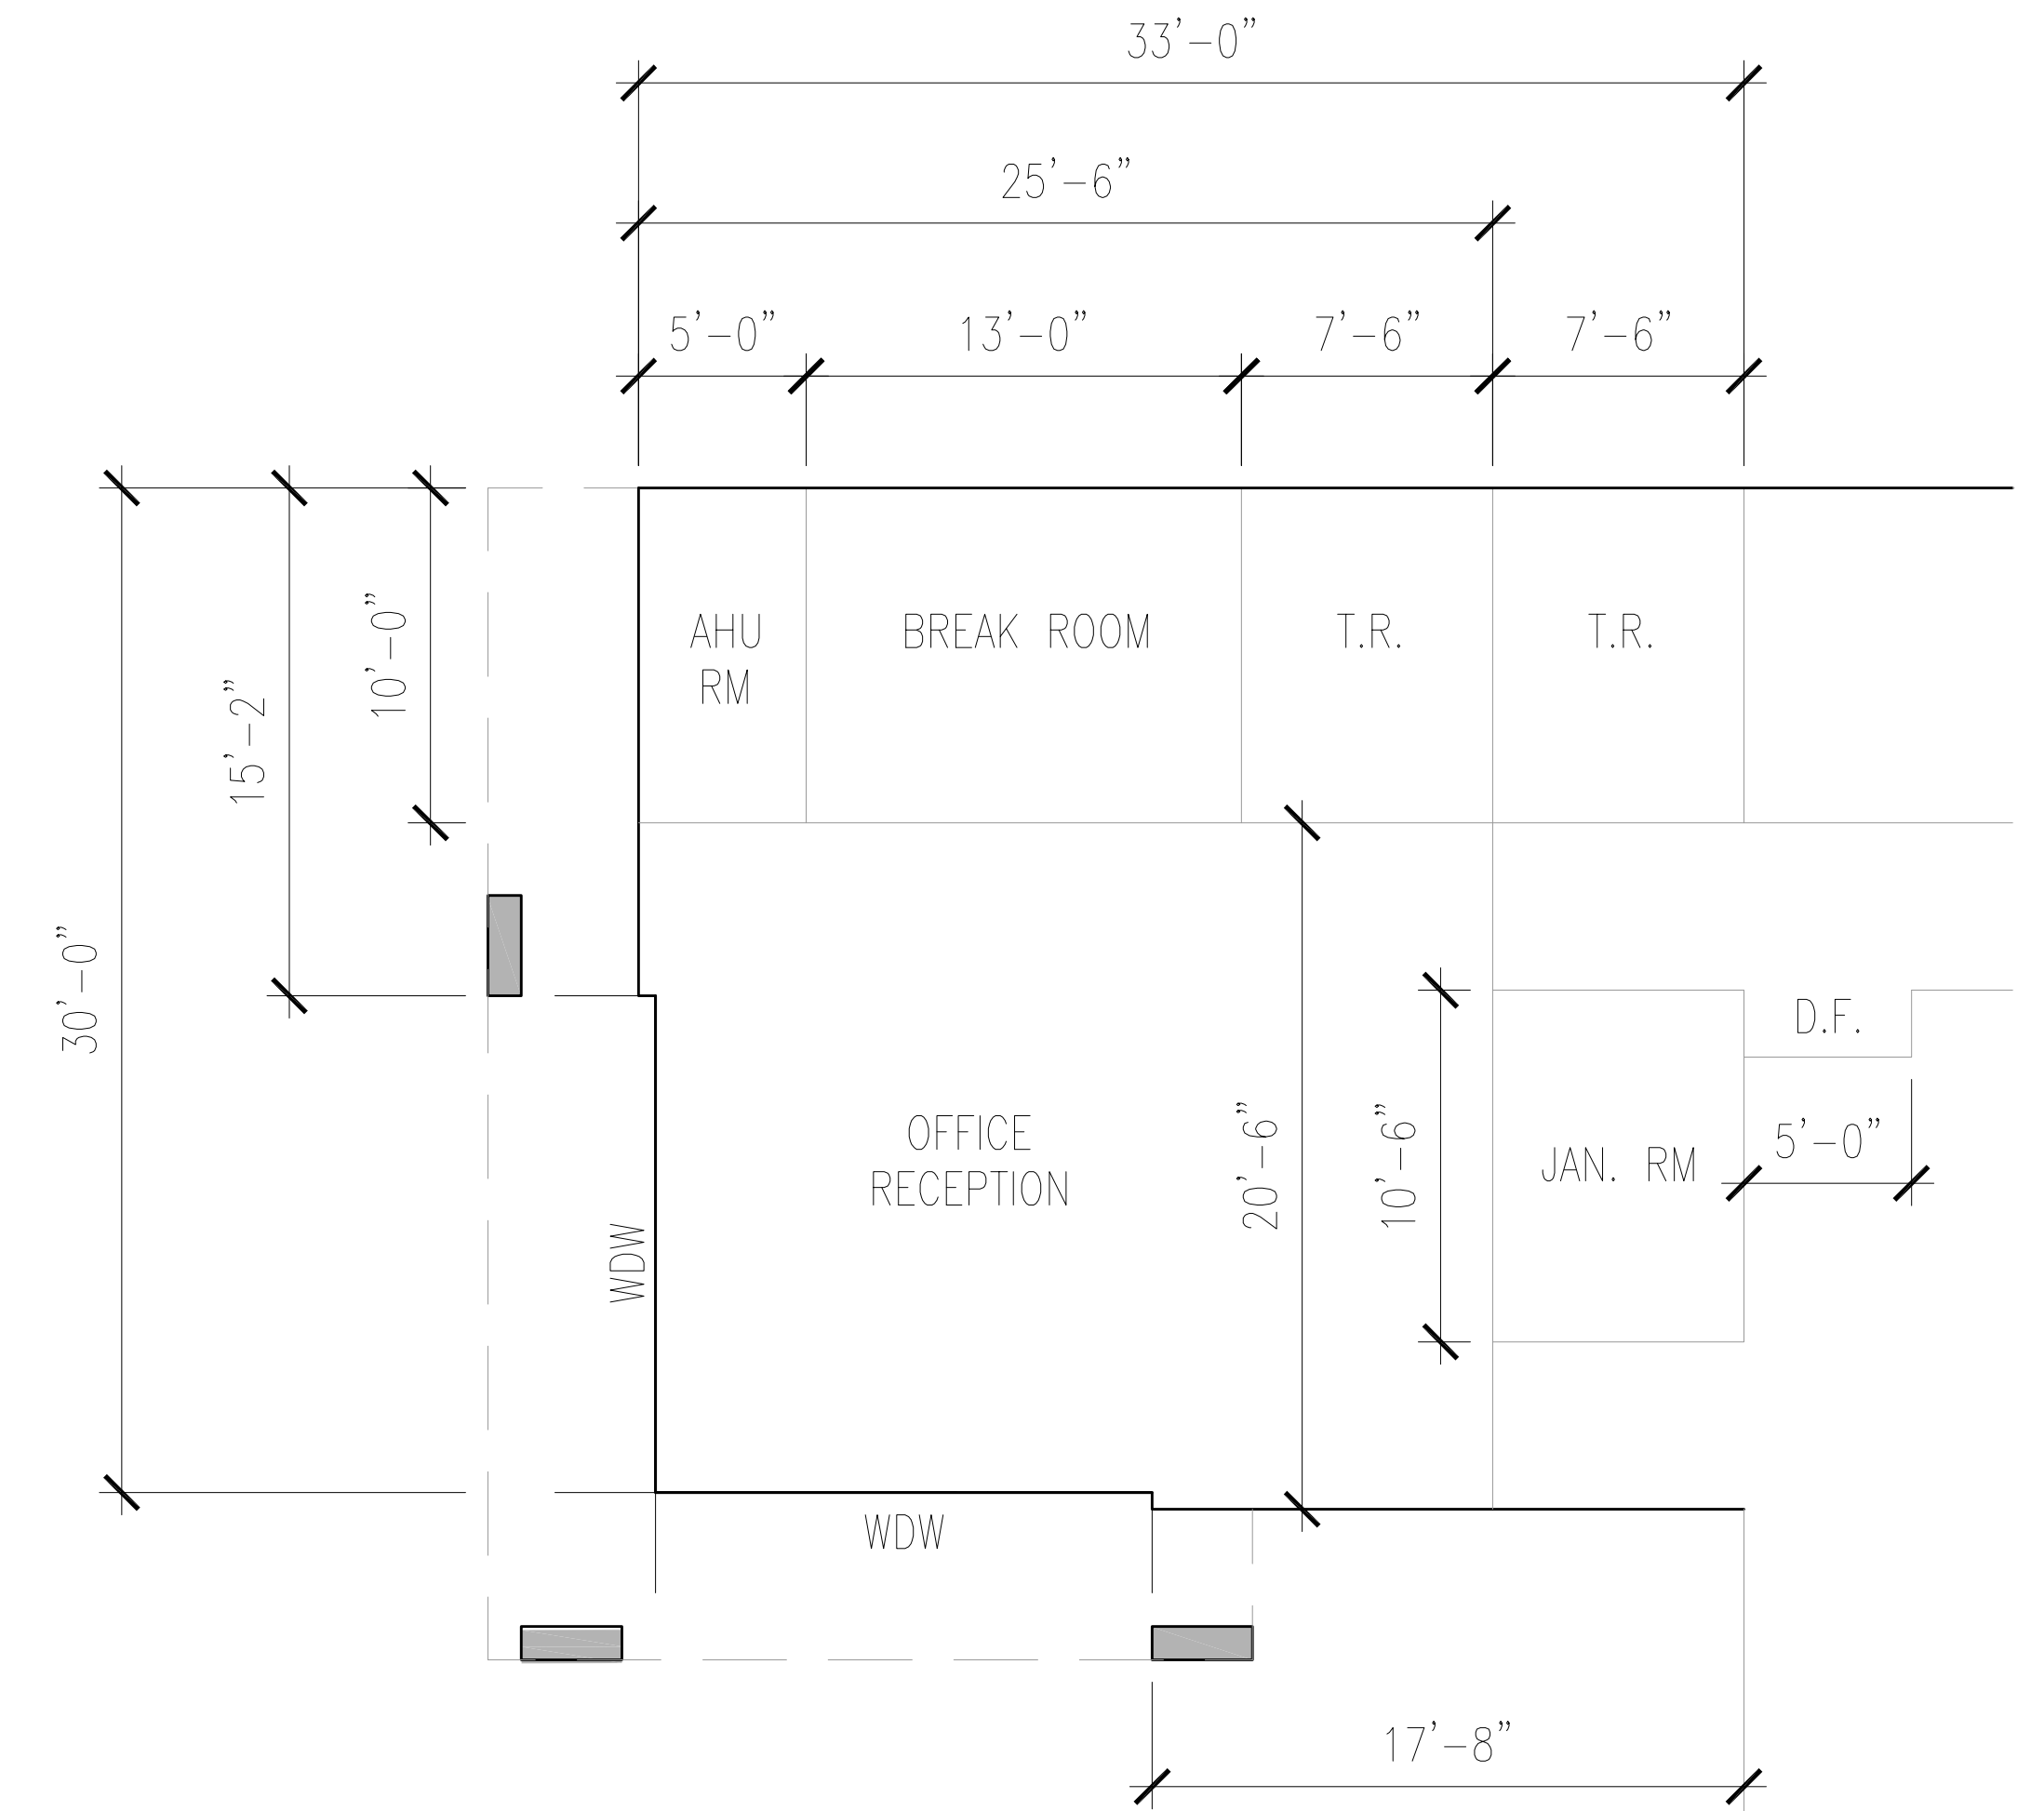

**ENLARGED OFFICE PLAN**

SCALE: 1' = 3/16"

**FLOOR PLAN**

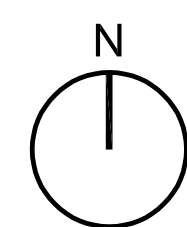

08.05.2024

**I 10 BOERNE / CIBOLO VISTA  
STORAGE  
SAN ANTONIO, TX**

THIS DOCUMENT IS NOT FOR REGULATORY APPROVAL, PERMITTING, OR CONSTRUCTION.  
JEFFREY S. DALLENBACH, AIA  
TX REGISTRATION NO. 15128  
CONCEPTUAL SITE PLAN HAS BEEN DEVELOPED WITHOUT SURVEY, SETBACK, EASEMENT, OR CIVIL ENGINEERING INFORMATION.  
DCA 2337

**DALLENBACH·COLE**  
ARCHITECTURE  
315 NINTH STREET - SUITE 1  
SAN ANTONIO, TEXAS 78215  
WWW.DALLENBACHCOLE.COM  
P 210.493.2234