


Plant Materials Schedule

item	common name	scientific name	specifications
CE	Cedar Elm	Ulmus crassifolia	3" cal., 10'-14' tall, BB/CT
COK	Chinquapin Oak	Quercus muehlenbergii	3" cal., 10'-14' tall, BB/CT
LO	Live Oak	Quercus virginiana	3" cal., 10'-14' tall, BB/CT
SOK	Shumard Oak	Quercus shumardi	3" cal., 10'-14' tall, BB/CT
AGA	Agarita	Berberis trifolita	18" tall, 5 gallon
CP	Century Plant	Agave Americana	30" tall, BB/CT
DYH	Dwarf Yaupon Holly	Ilex vomitoria nana	16" sprd., 5 gallon
OPU	Spineless Prickly Pear	Opuntia sp.	30" tall, BB/CT
RYC	Red Yucca	Hesperaloe parviflora	5 gallon
SOT	Sotol	Dasylirion texanum	5 gallon
NGL	New Gold Lantana	Lantana camara New Gold	1 gallon
PLN	Purple Lantana	Lantana camara purple	1 gallon
RSL	Red Autumn Sage	Salvia greggi red	1 gallon
WLN	White Lantana	Lantana camara white	1 gallon

Grass over open areas to be Tif 419 Bermudagrass

Boerne Landscape Ordinance Compliance

Required Street Trees:	required trees	provided trees
Woods of Boerne Blvd.	8	9
Winding Woods	5	5

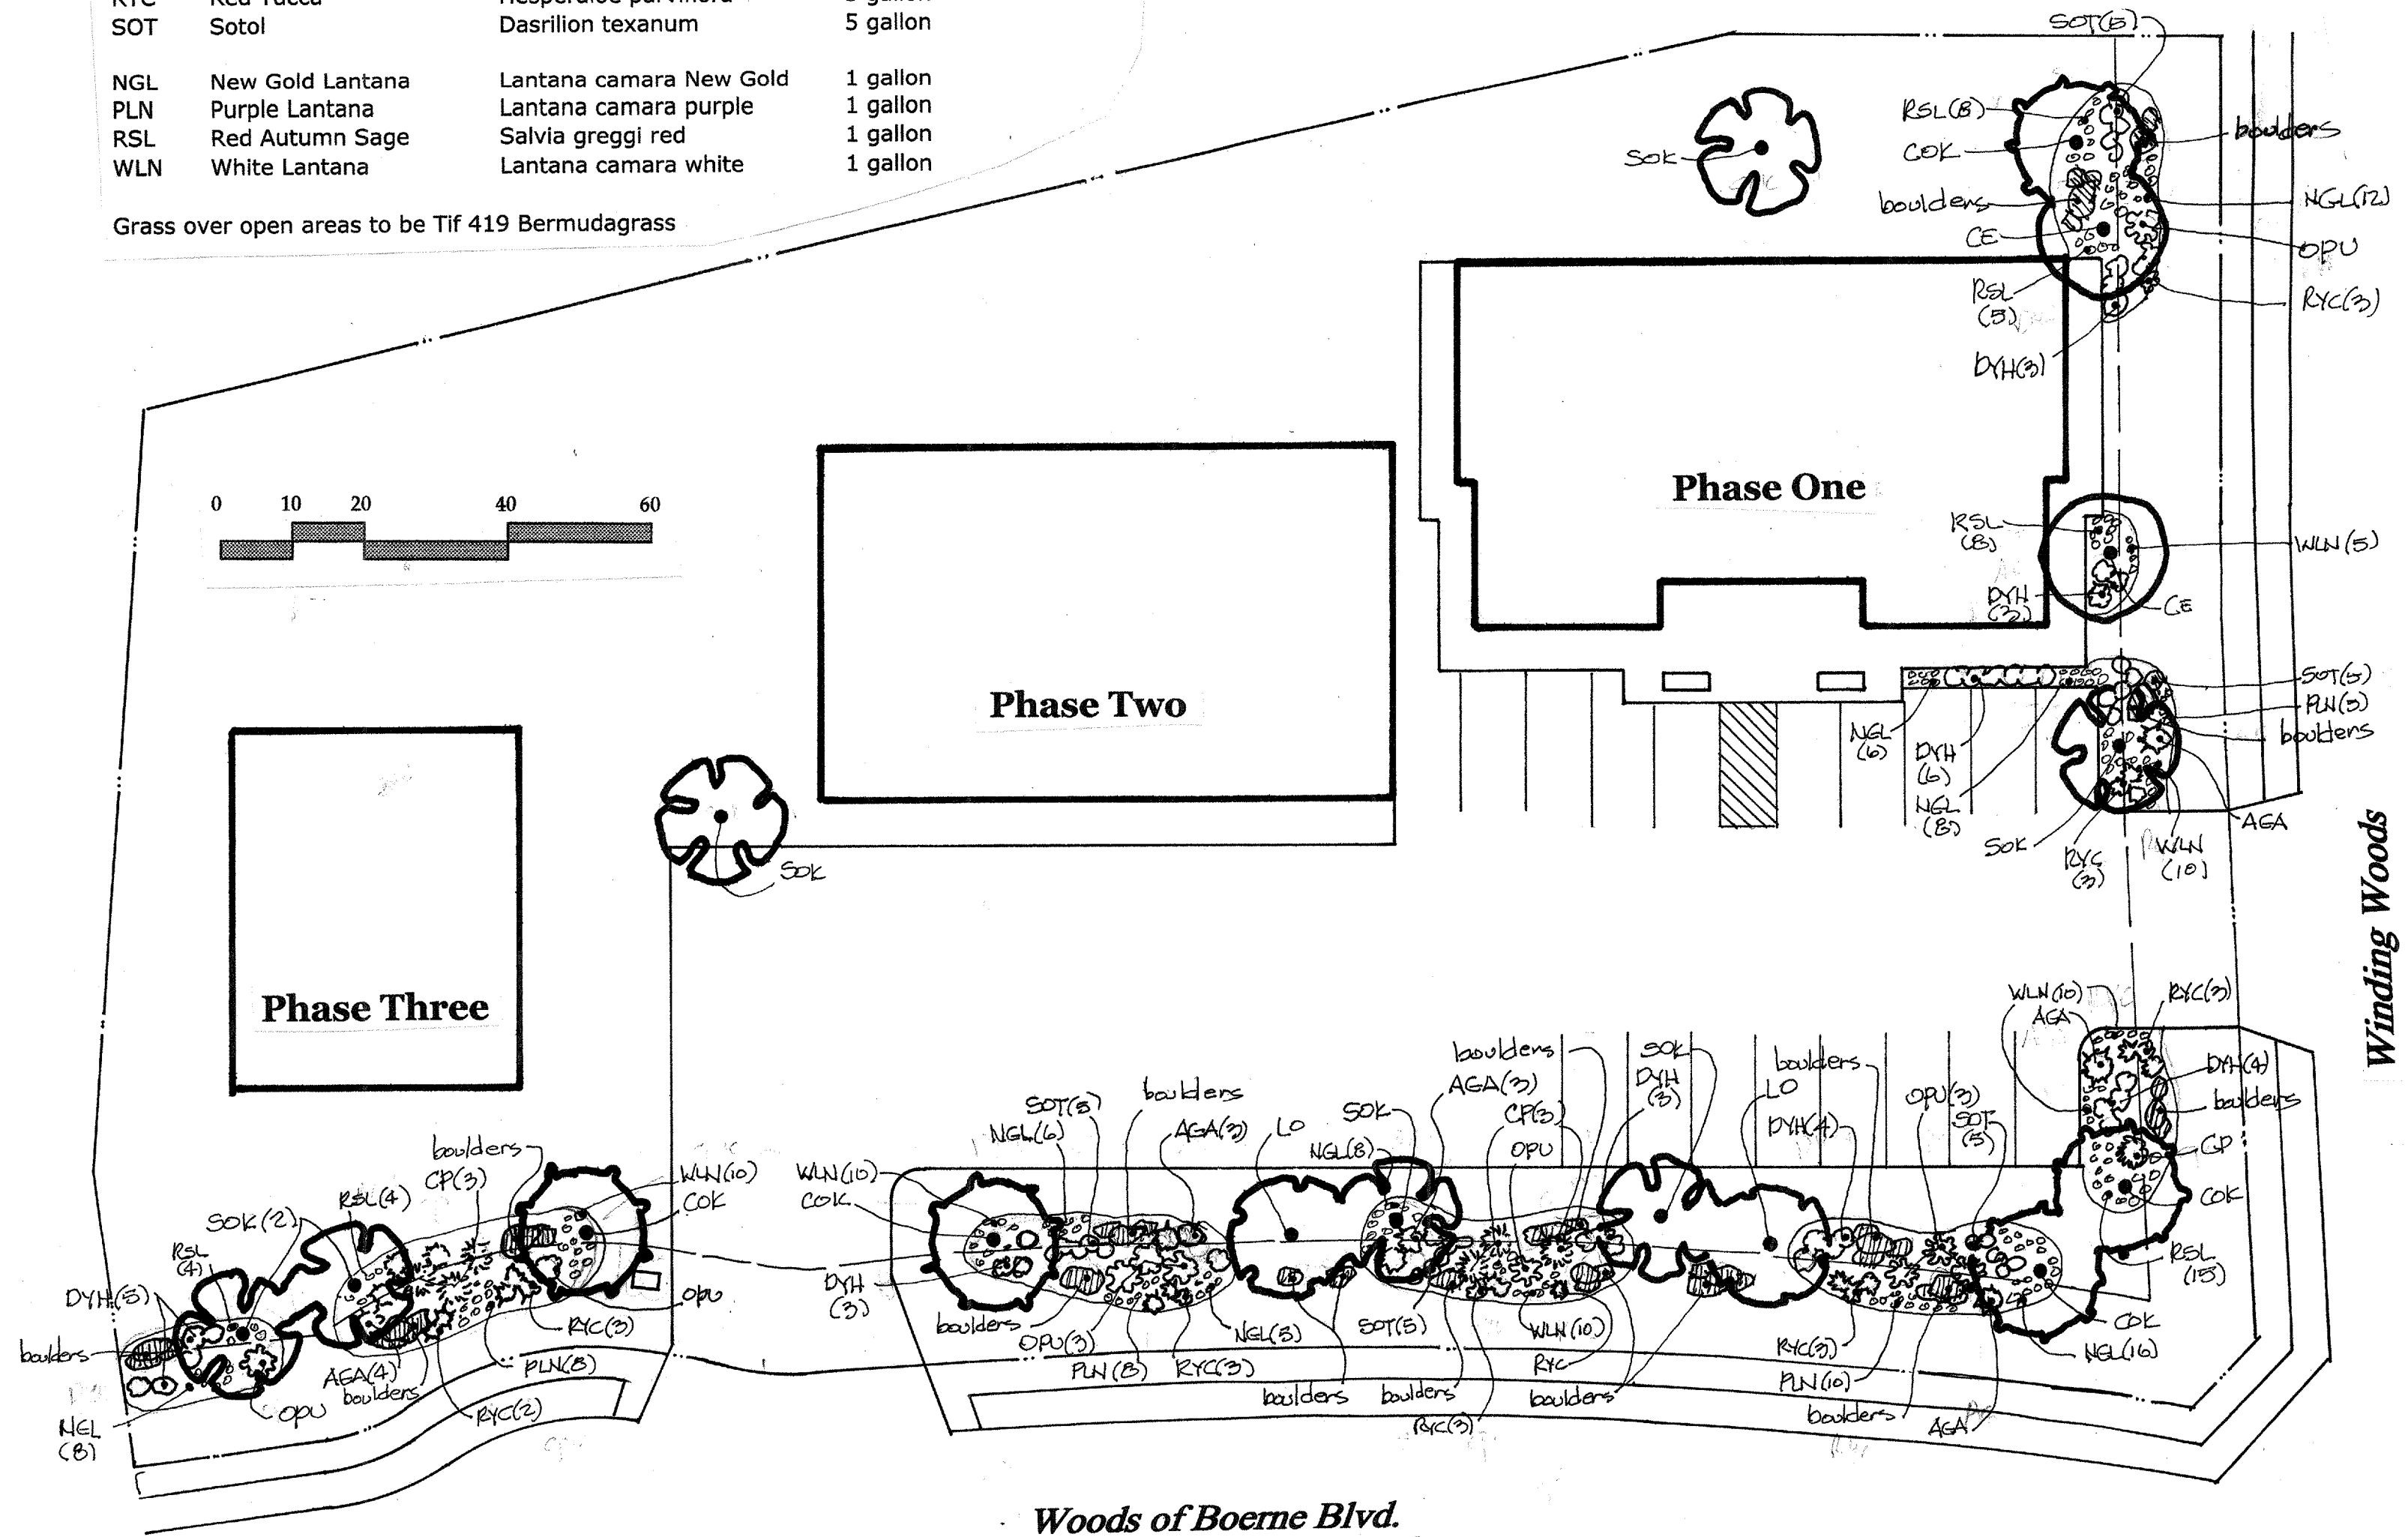

Boerne Office/Retail Preliminary Landscape Plan

Peter B. Olfers and Associates
Landscape Architecture & Planning
6322 Sovereign, Suite 137B
San Antonio, Texas 78229
phone (210) 349-9336 FAX (210) 349-3820