


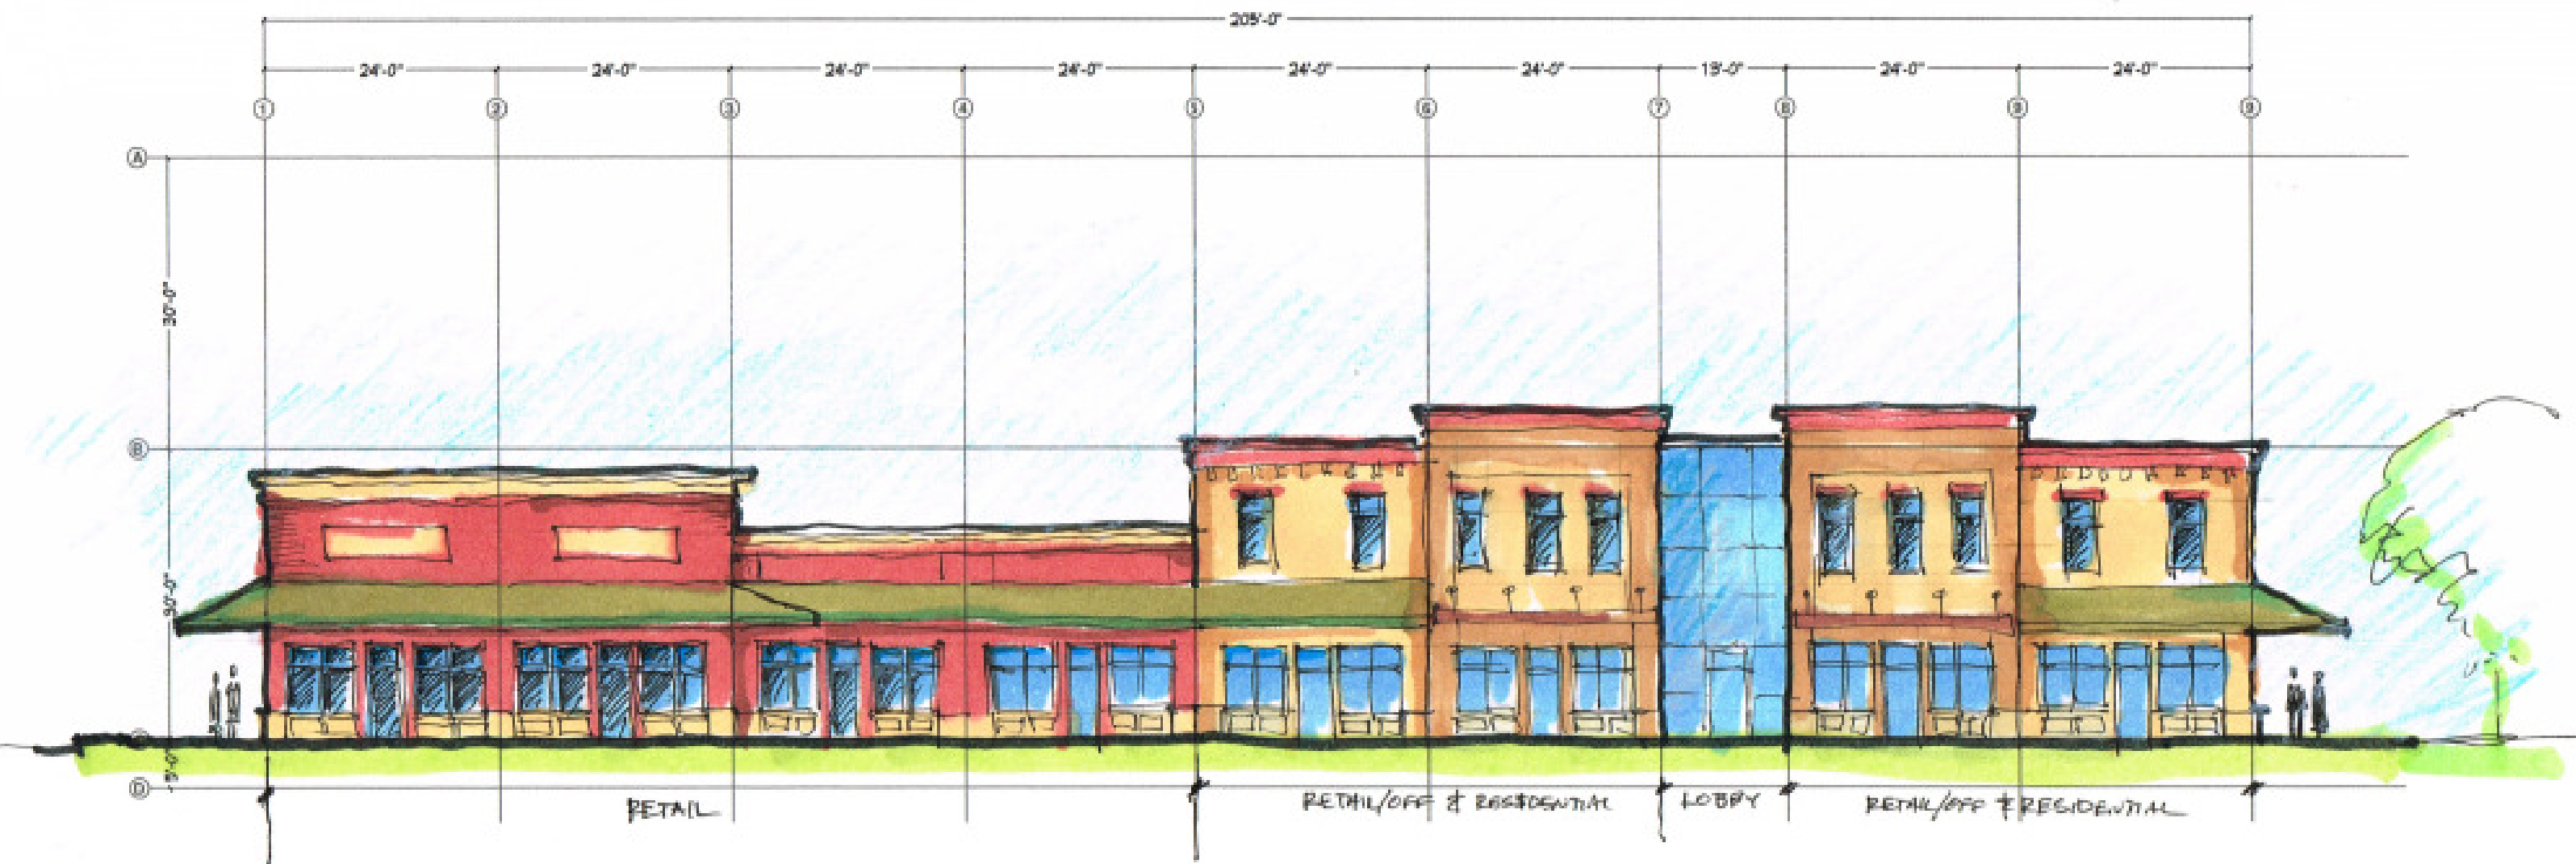

SKETCH OF ELEVATION

Ben Adam, AIA
Architect
 115 JAMES ST.
 Boerne, TX 78006
 T: 830-446-6444

RETAIL CONCEPT- THE VILLAGE @ 17 HERFF

CARBON LANDMARK CONSTRUCTION LTD. 17 HERFF ROAD BOERNE, TX 78006

PRELIMINARY
 NOT FOR REGULATORY
 APPROVAL, PERMIT, OR
 CONSTRUCTION
 Benedict M. Adam
 Texas Reg. No. 13094
 EXPIRES 8/31/2017
 PRINTED 11/16/2016