


Date: Jul 13, 2017 7:45am User: ID: cmorris

Z:\PROJECTS\2810 - 145 Acres Boerne\Exhibits\281001 Curb Section.dwg

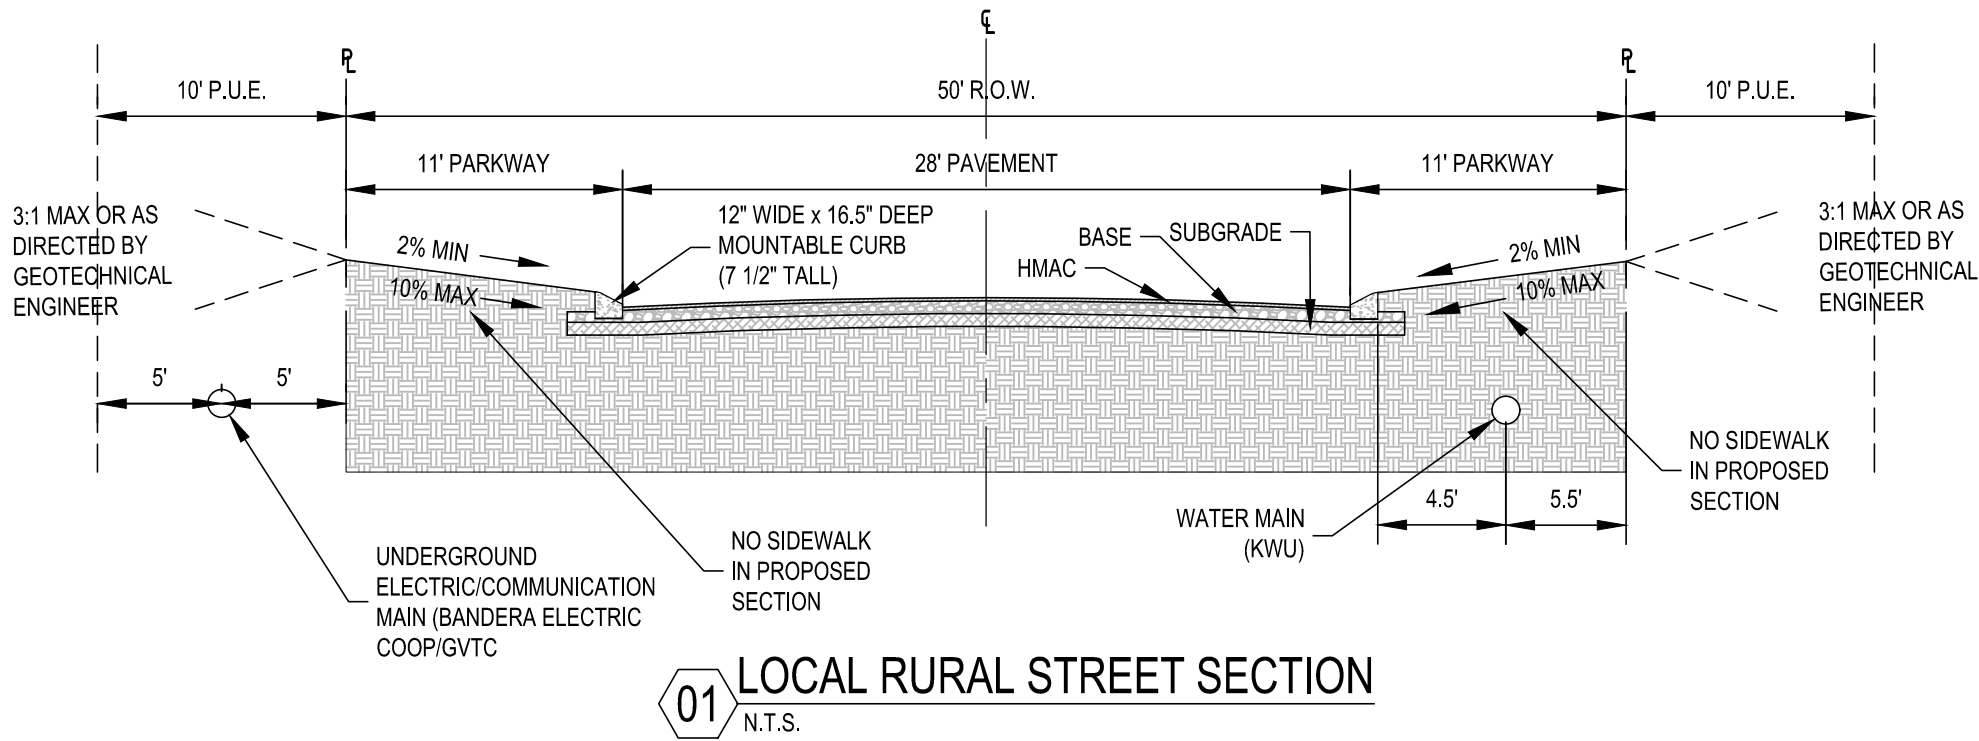

SHEET SIZE: 11" x 17"	
REVISIONS:	

MATKINHOOPER
ENGINEERING & SURVEYING

8 SHENKER ROAD SUITE 100
BOERNE, TEXAS 78005
OFFICE: 817.290.6600
CONTACT@MATKINHOOPER.COM
TEXAS REGISTERED ENGINEERING FIRM F-004512 SURVEYING FIRM F-10024000

3303 SHILL ROAD SUITE 100
BOERNE, TEXAS 78005
OFFICE: 817.290.6600
CONTACT@MATKINHOOPER.COM
TEXAS REGISTERED ENGINEERING FIRM F-004512 SURVEYING FIRM F-10024000

LOCAL RURAL STREET SECTION
FOR
145 ACRE TRACT SUBDIVISION
BOERNE, TEXAS

JOB NO.	2810.00
DESIGNED BY:	CLM
DRAWN BY:	CLM
CHECKED BY:	JJV
SHEET #	01 OF 01