



Z:\PROJECTS\2777 - Southglen, Cascade Canyons Rd30 - Southglen Phase 11 Plan & Plans\EXHIBIT\FIG 1 - PRELIMINARY LAND PLAN.dwg Date: Mar 22, 2018, 12:00pm User: D. slach

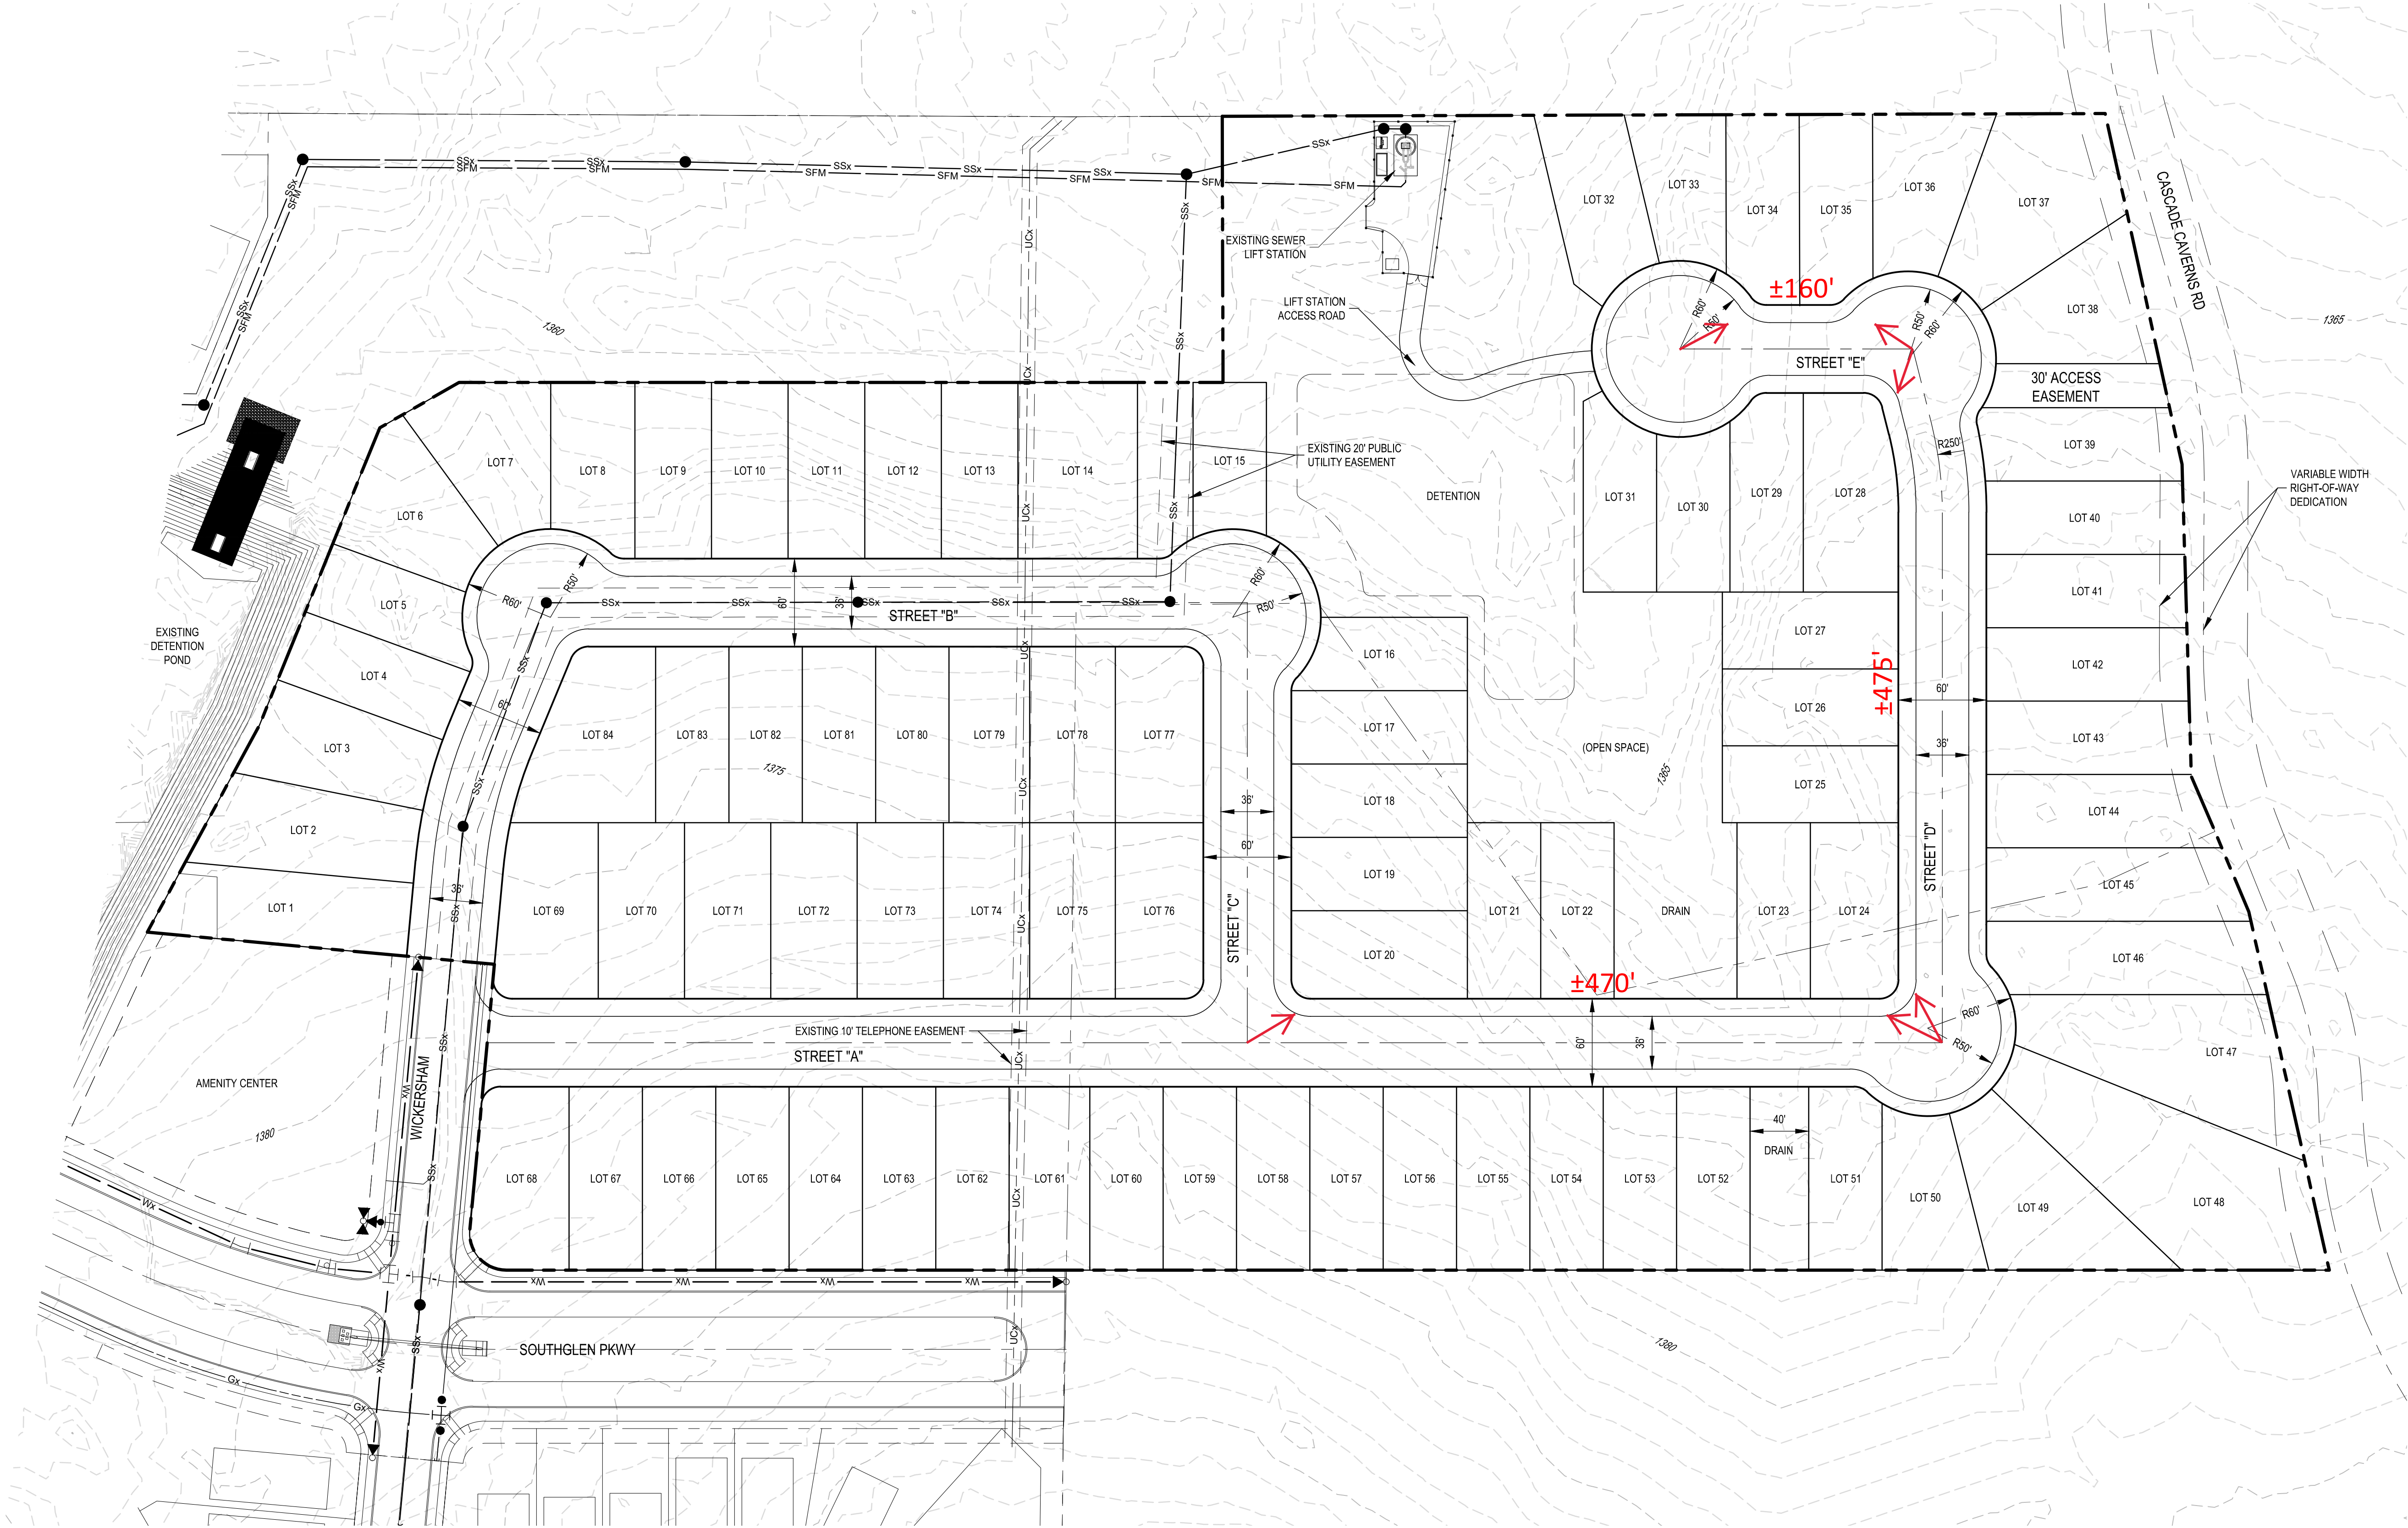

LOT SUMMARY TABLE	
50' X 120' LOTS	84
TOTAL ACREAGE	20.39
AVERAGE LOTS/AC	4.11
LINEAR FT OF STREETS	±2820'

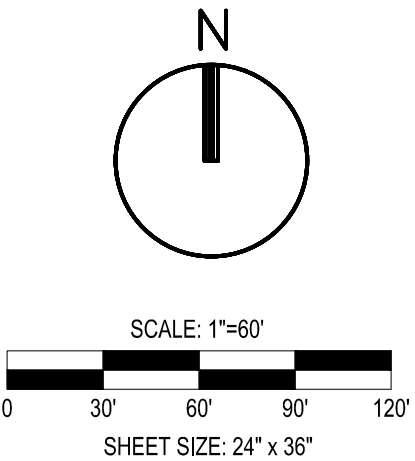

REVISIONS:	

MATKINHOOVER
ENGINEERING & SURVEYING
3303 SHELL ROAD SUITE 100
BOERNE, TEXAS 78006
CONTACT: 817.868.2244
OFFICE: 512.868.2244
TEXAS REGISTERED ENGINEERING FIRM F-004512 SURVEYING FIRM F-1024000

PRELIMINARY LAND PLAN EXHIBIT
FOR
SOUTH GLEN PH 11
BOERNE, TEXAS

EXHIBIT	
JOB NO.	2777.20
DESIGNED BY:	KBK
DRAWN BY:	SGL
SHEET #	OF