


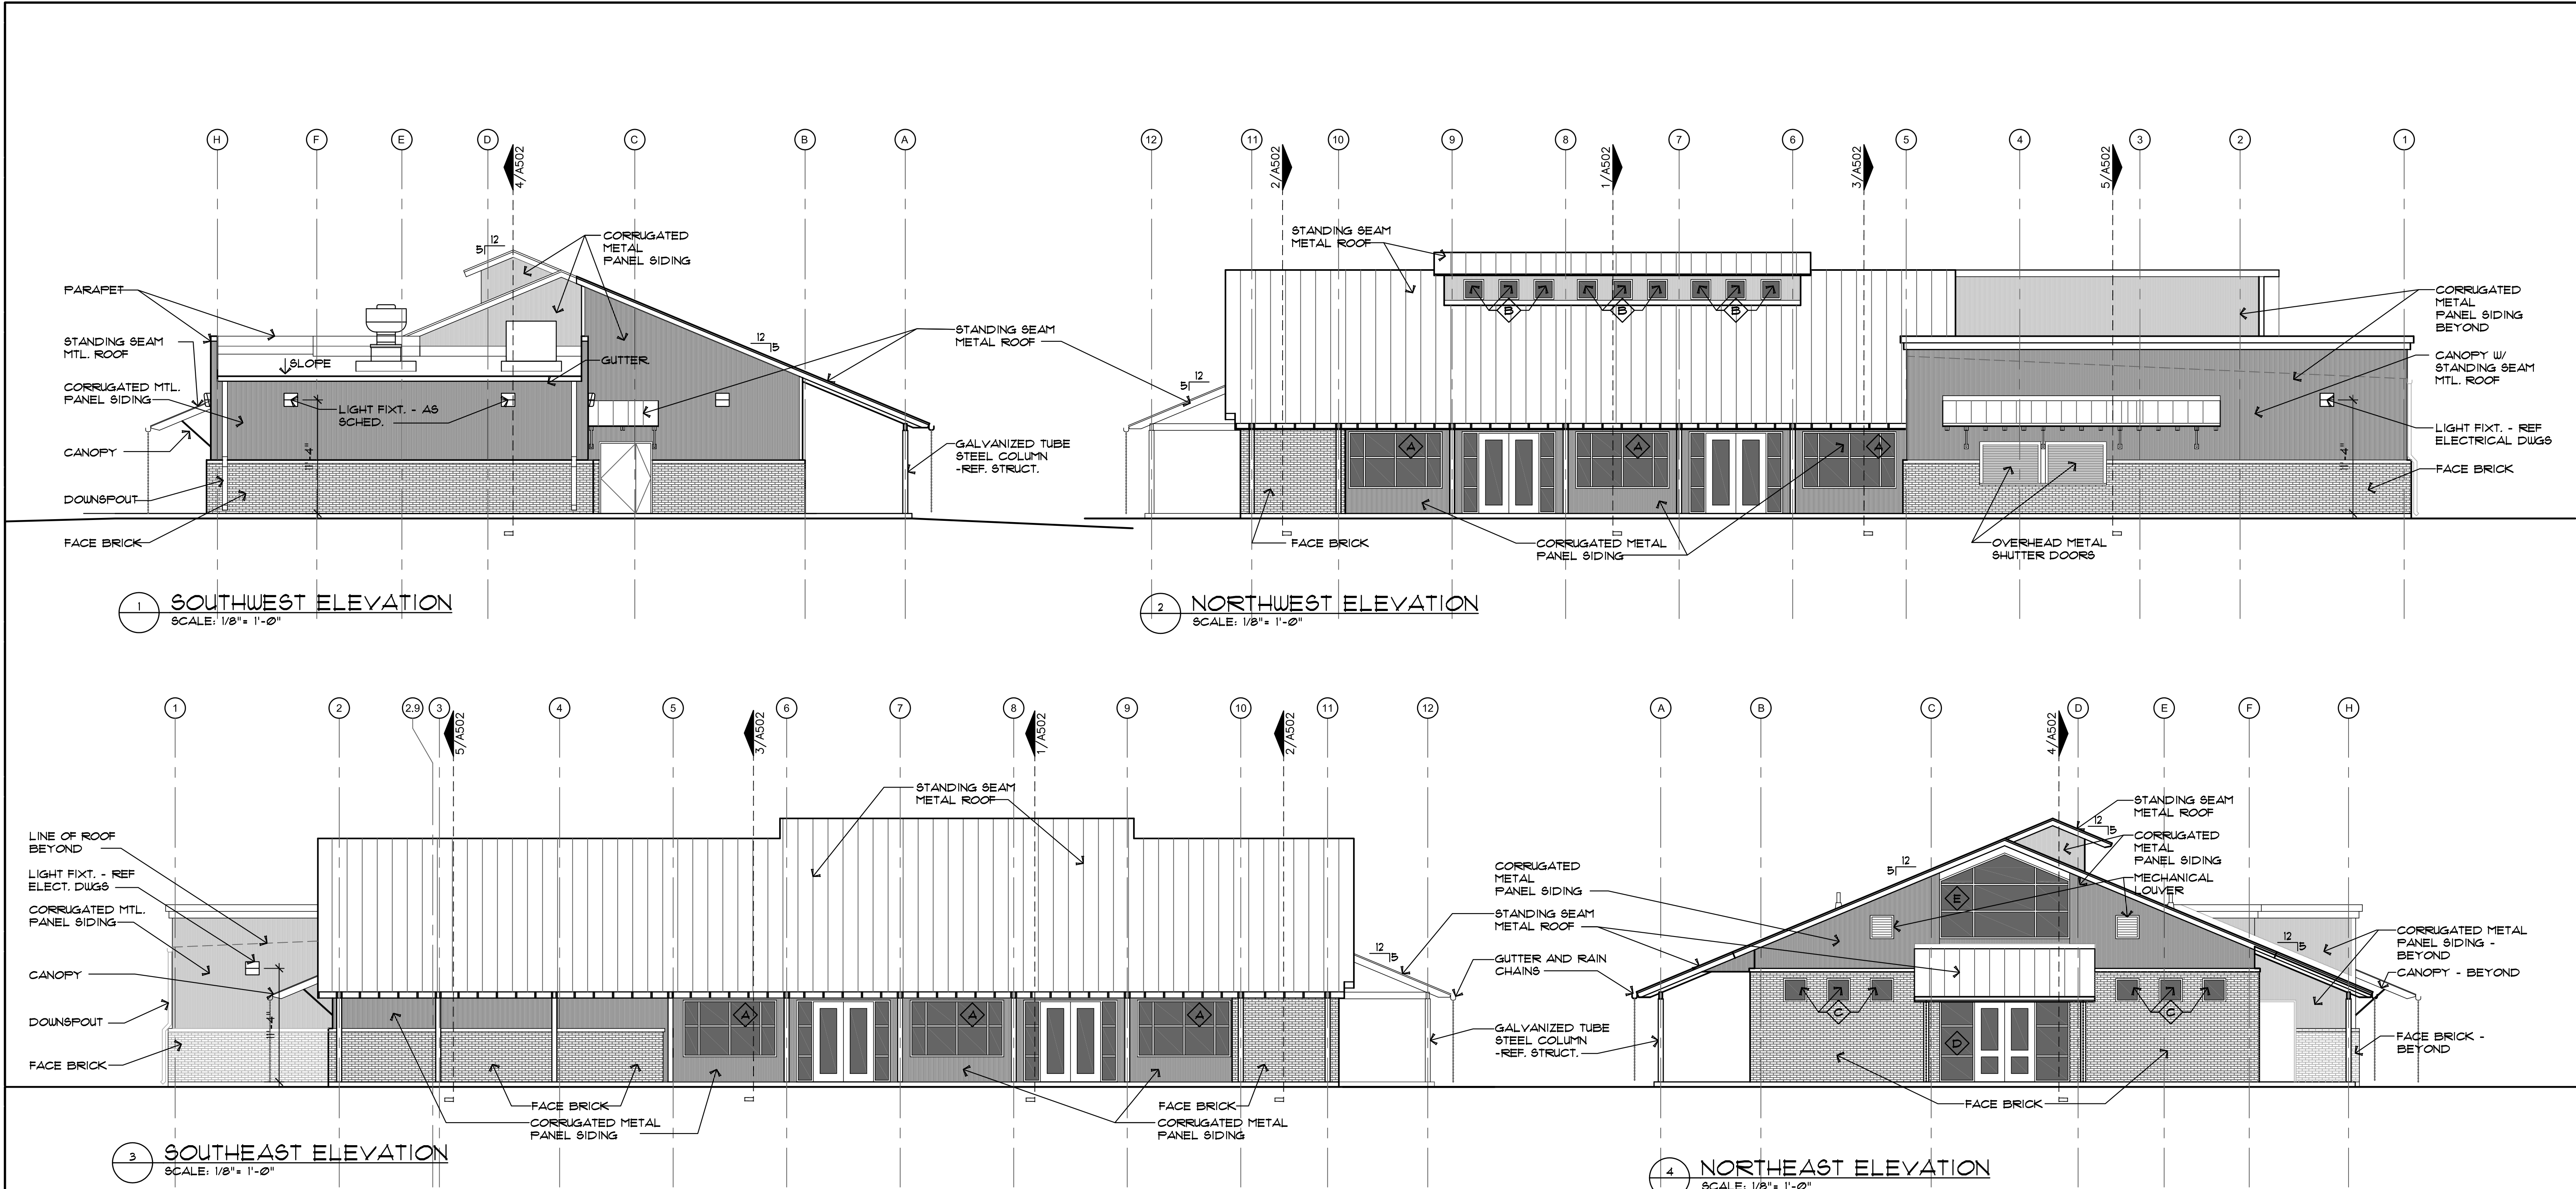



HILL COUNTRY DAILY BREAD
38 CASCADE CAVERNS RD.
BOERNE, TEXAS 78006
PHONE 512-293-5555

VISION CENTER
HILL COUNTRY DAILY BREAD


38 CASCADE CAVERNS RD.
BOERNE, TEXAS 78006

INTERIM REVIEW
DOCUMENTS

THE DESIGN DOCUMENTS, PERMITS, AND ANY
THERES ARE INCOMPLETE AND MAY
APPROVAL, PERMIT, OR CONSTRUCTION.
SHAWN KARLSEN
TX REGISTRATION NO. 18792

Shawn Karlson and Associates
Robert C. Murray AIA
Architecture & Construction
Services

13438 Benders Road
Suite 202
Helotes, TX 78023
Ph: 210.695.5716
Fax: 210.695.5717
Em: SKA@skarch.com

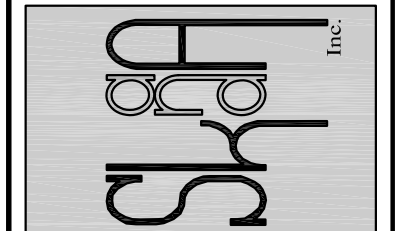

Project No.: 171094
Drawn By: MRH
Chkd By: SKA
Date Issued: 10/17/18
Revisions:

NOT FOR CONSTRUCTION

EXTERIOR
ELEVATIONS

A501