

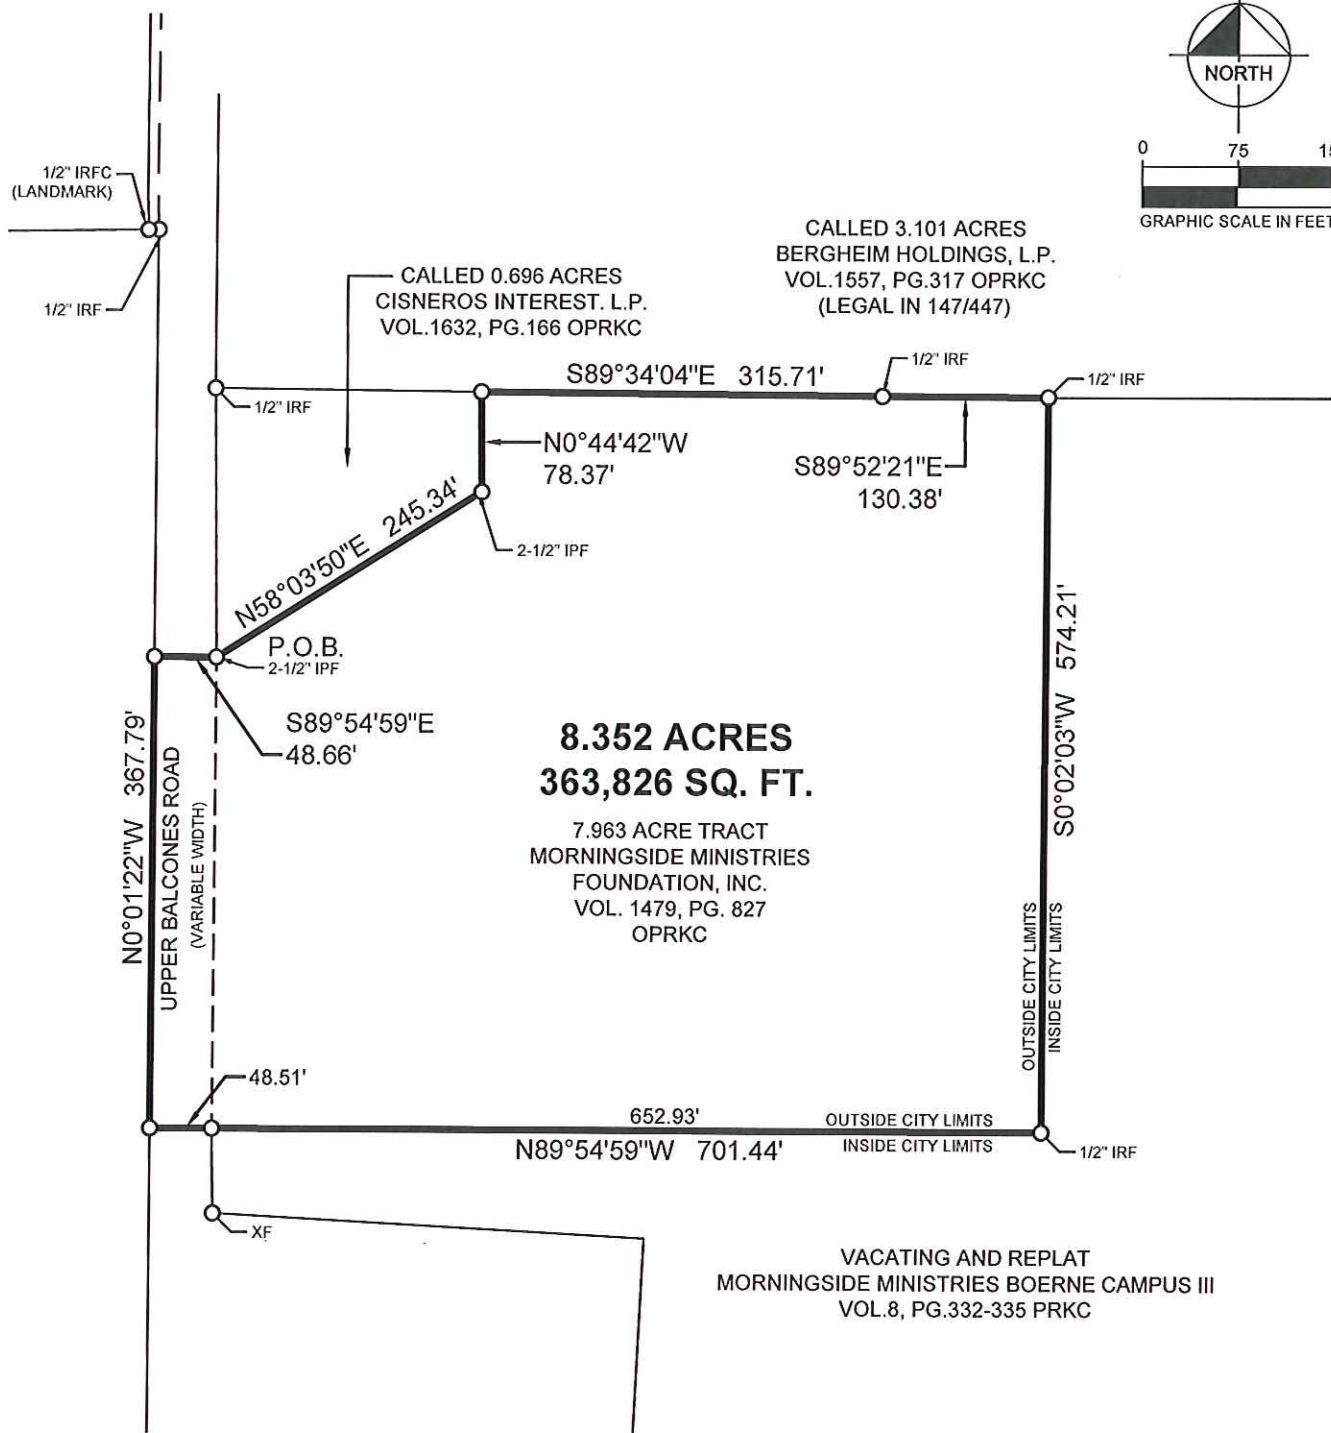


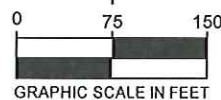

John G. Mosier
2/8/2019

JOHN G. MOSIER
REGISTERED PROFESSIONAL
LAND SURVEYOR NO. 6330
601 NW LOOP 410, SUITE 350
SAN ANTONIO, TEXAS 78216
PH. 210-541-9166
greg.mosier@kimley-horn.com

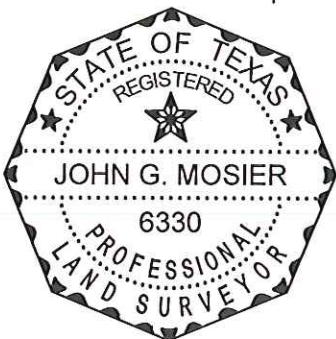

VACATING AND REPLAT
MORNINGSIDE MINISTRIES BOERNE CAMPUS III
VOL.8, PG.332-335 PRKC

8.352 ACRE TRACT
JOHN SMALL SURVEY NO. 183,
ABSTRACT NO. 441,
KENDALL COUNTY, TEXAS

Kimley»Horn

601 NW Loop 410, Suite 350 San Antonio, Texas 78216 FIRM # 10193973 Tel. No. (210) 541-9166 www.kimley-horn.com

Scale	Drawn by	Checked by	Date	Project No.	Sheet No.
1" = 150'	JAB	JGM	2/8/2019	068713801	2 OF 2