


# BOERNE STATION BUSINESS PARK

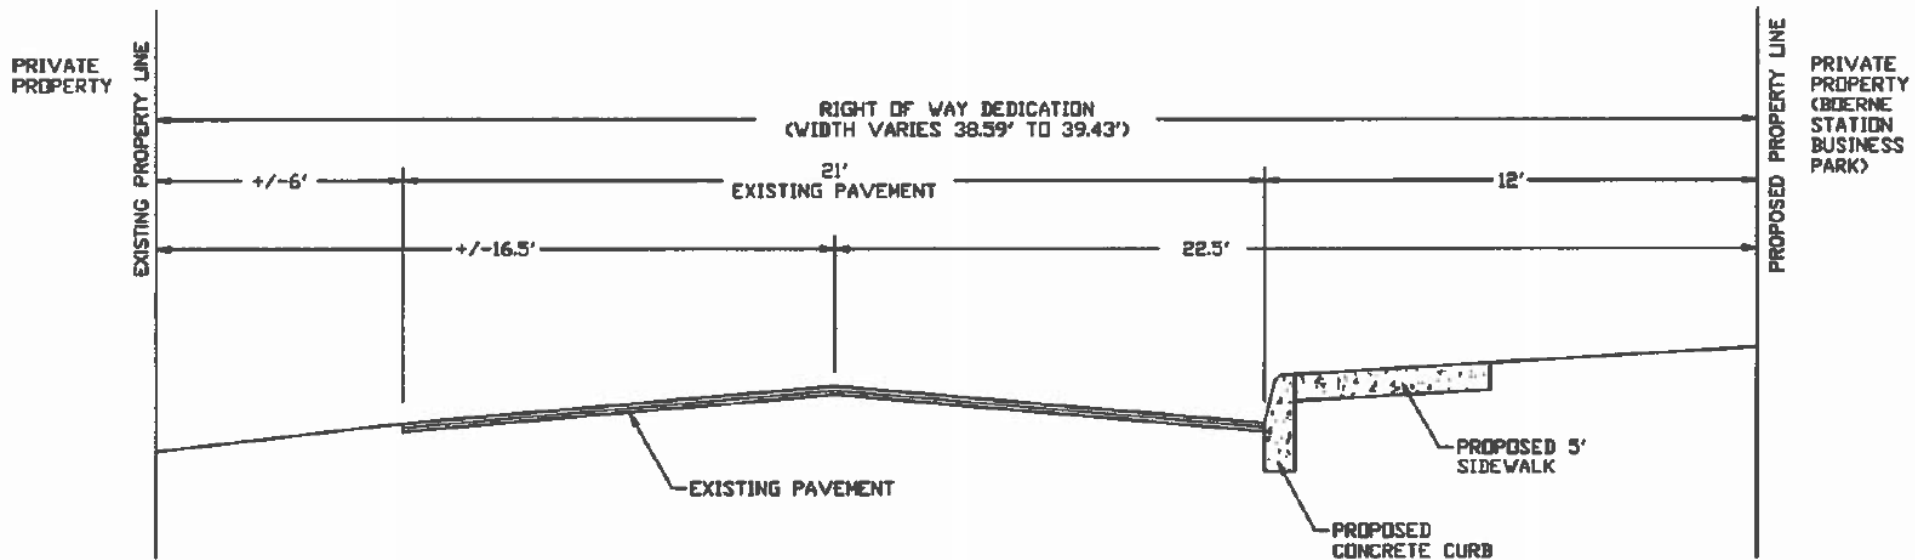

PROPOSED STREET SECTION  
NOT TO SCALE