


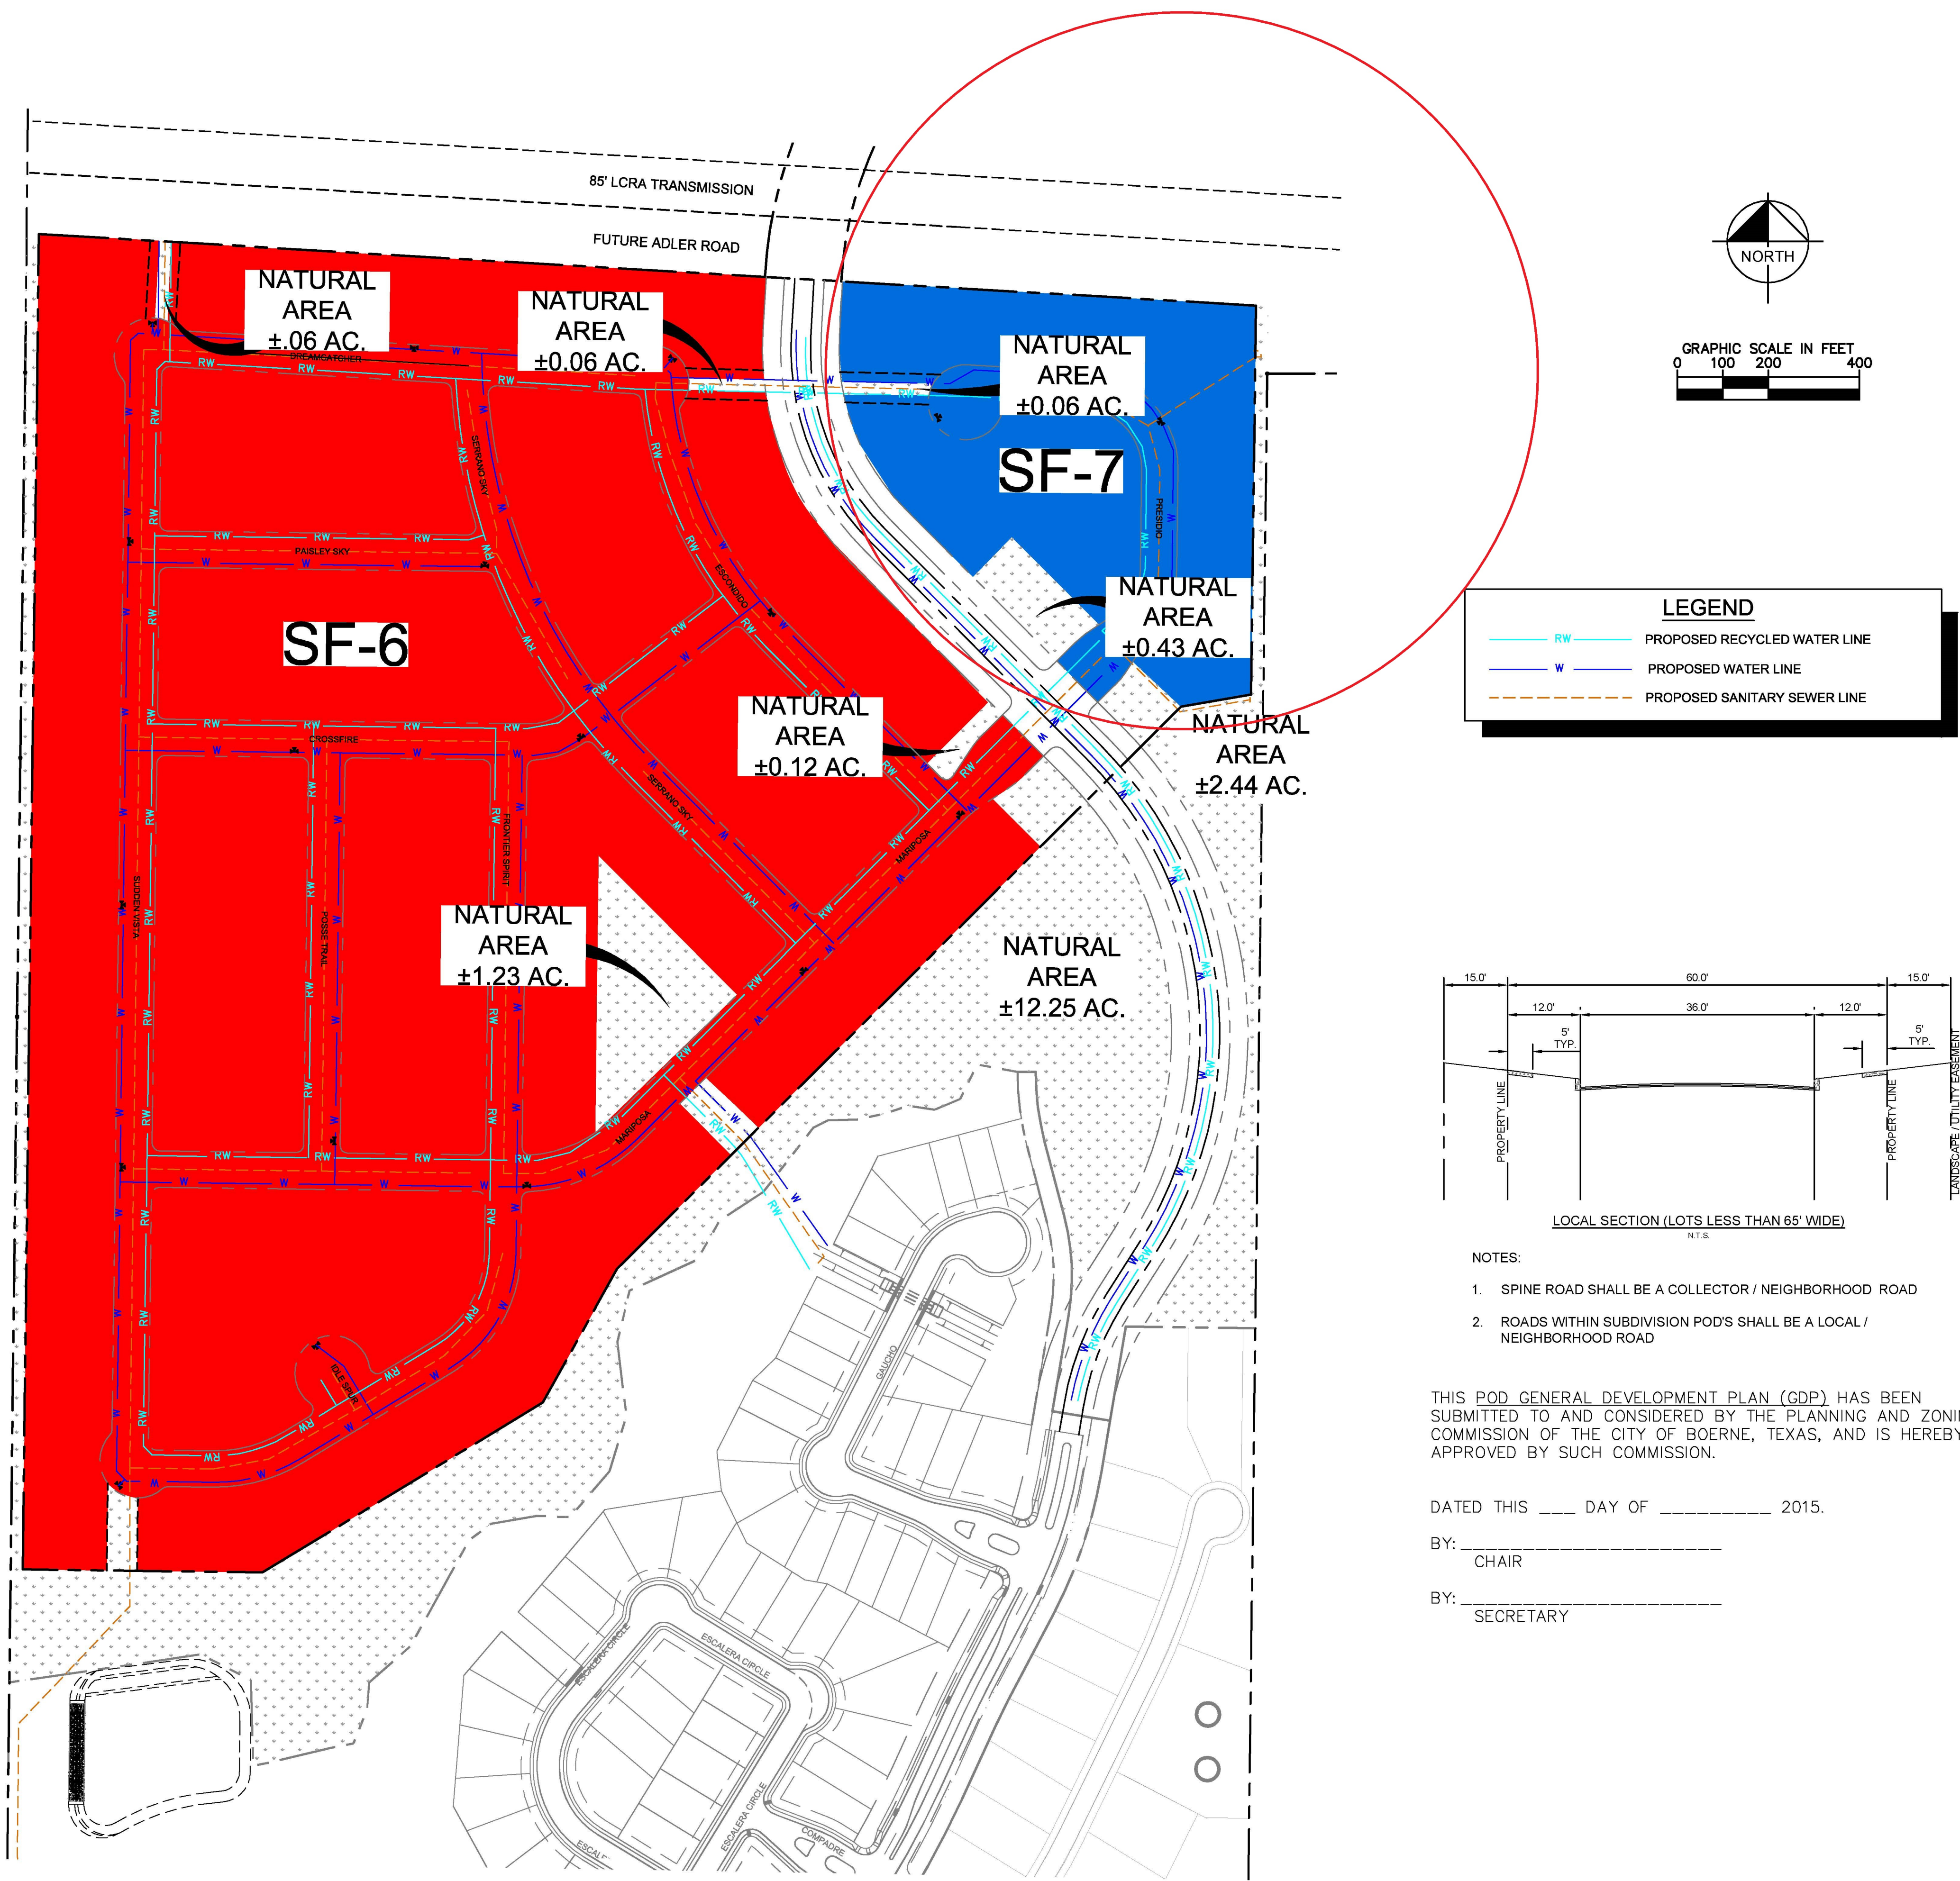

SUMMARY						
POD	LOT WIDTH	LOT DEPTH	RESIDENTIAL COUNT	DENSITY (LOTS/ACRE)	ACREAGE	%
SF-6	50	125	148	4.54	32.63	36.52
	60	120	101	3.87	26.11	29.23
SF-7	50	125	28	3.56	7.81	8.74
NATURAL AREA	-	-	-	-	16.65	18.64
SPINE ROAD	-	-	-	-	6.14	6.87
TOTAL	-	-	277	-	89.34	-

POD GENERAL DEVELOPMENT PLAN (GDP)

TRANSPORTATION NETWORK PLAN & OPEN SPACE SYSTEM PLAN



PODS SF-6 AND SF-7

Kimley»Horn

601 NW LOOP 410, SUITE 350, SAN ANTONIO, TEXAS 78216
PHONE: 210-541-9166 FAX: 210-541-8699
WWW.KIMLEY-HORN.COM
© 2015 KIMLEY-HORN AND ASSOCIATES, INC.
TBPE Firm No. 928