
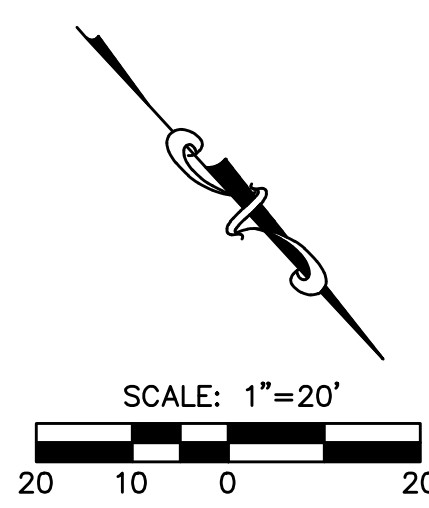


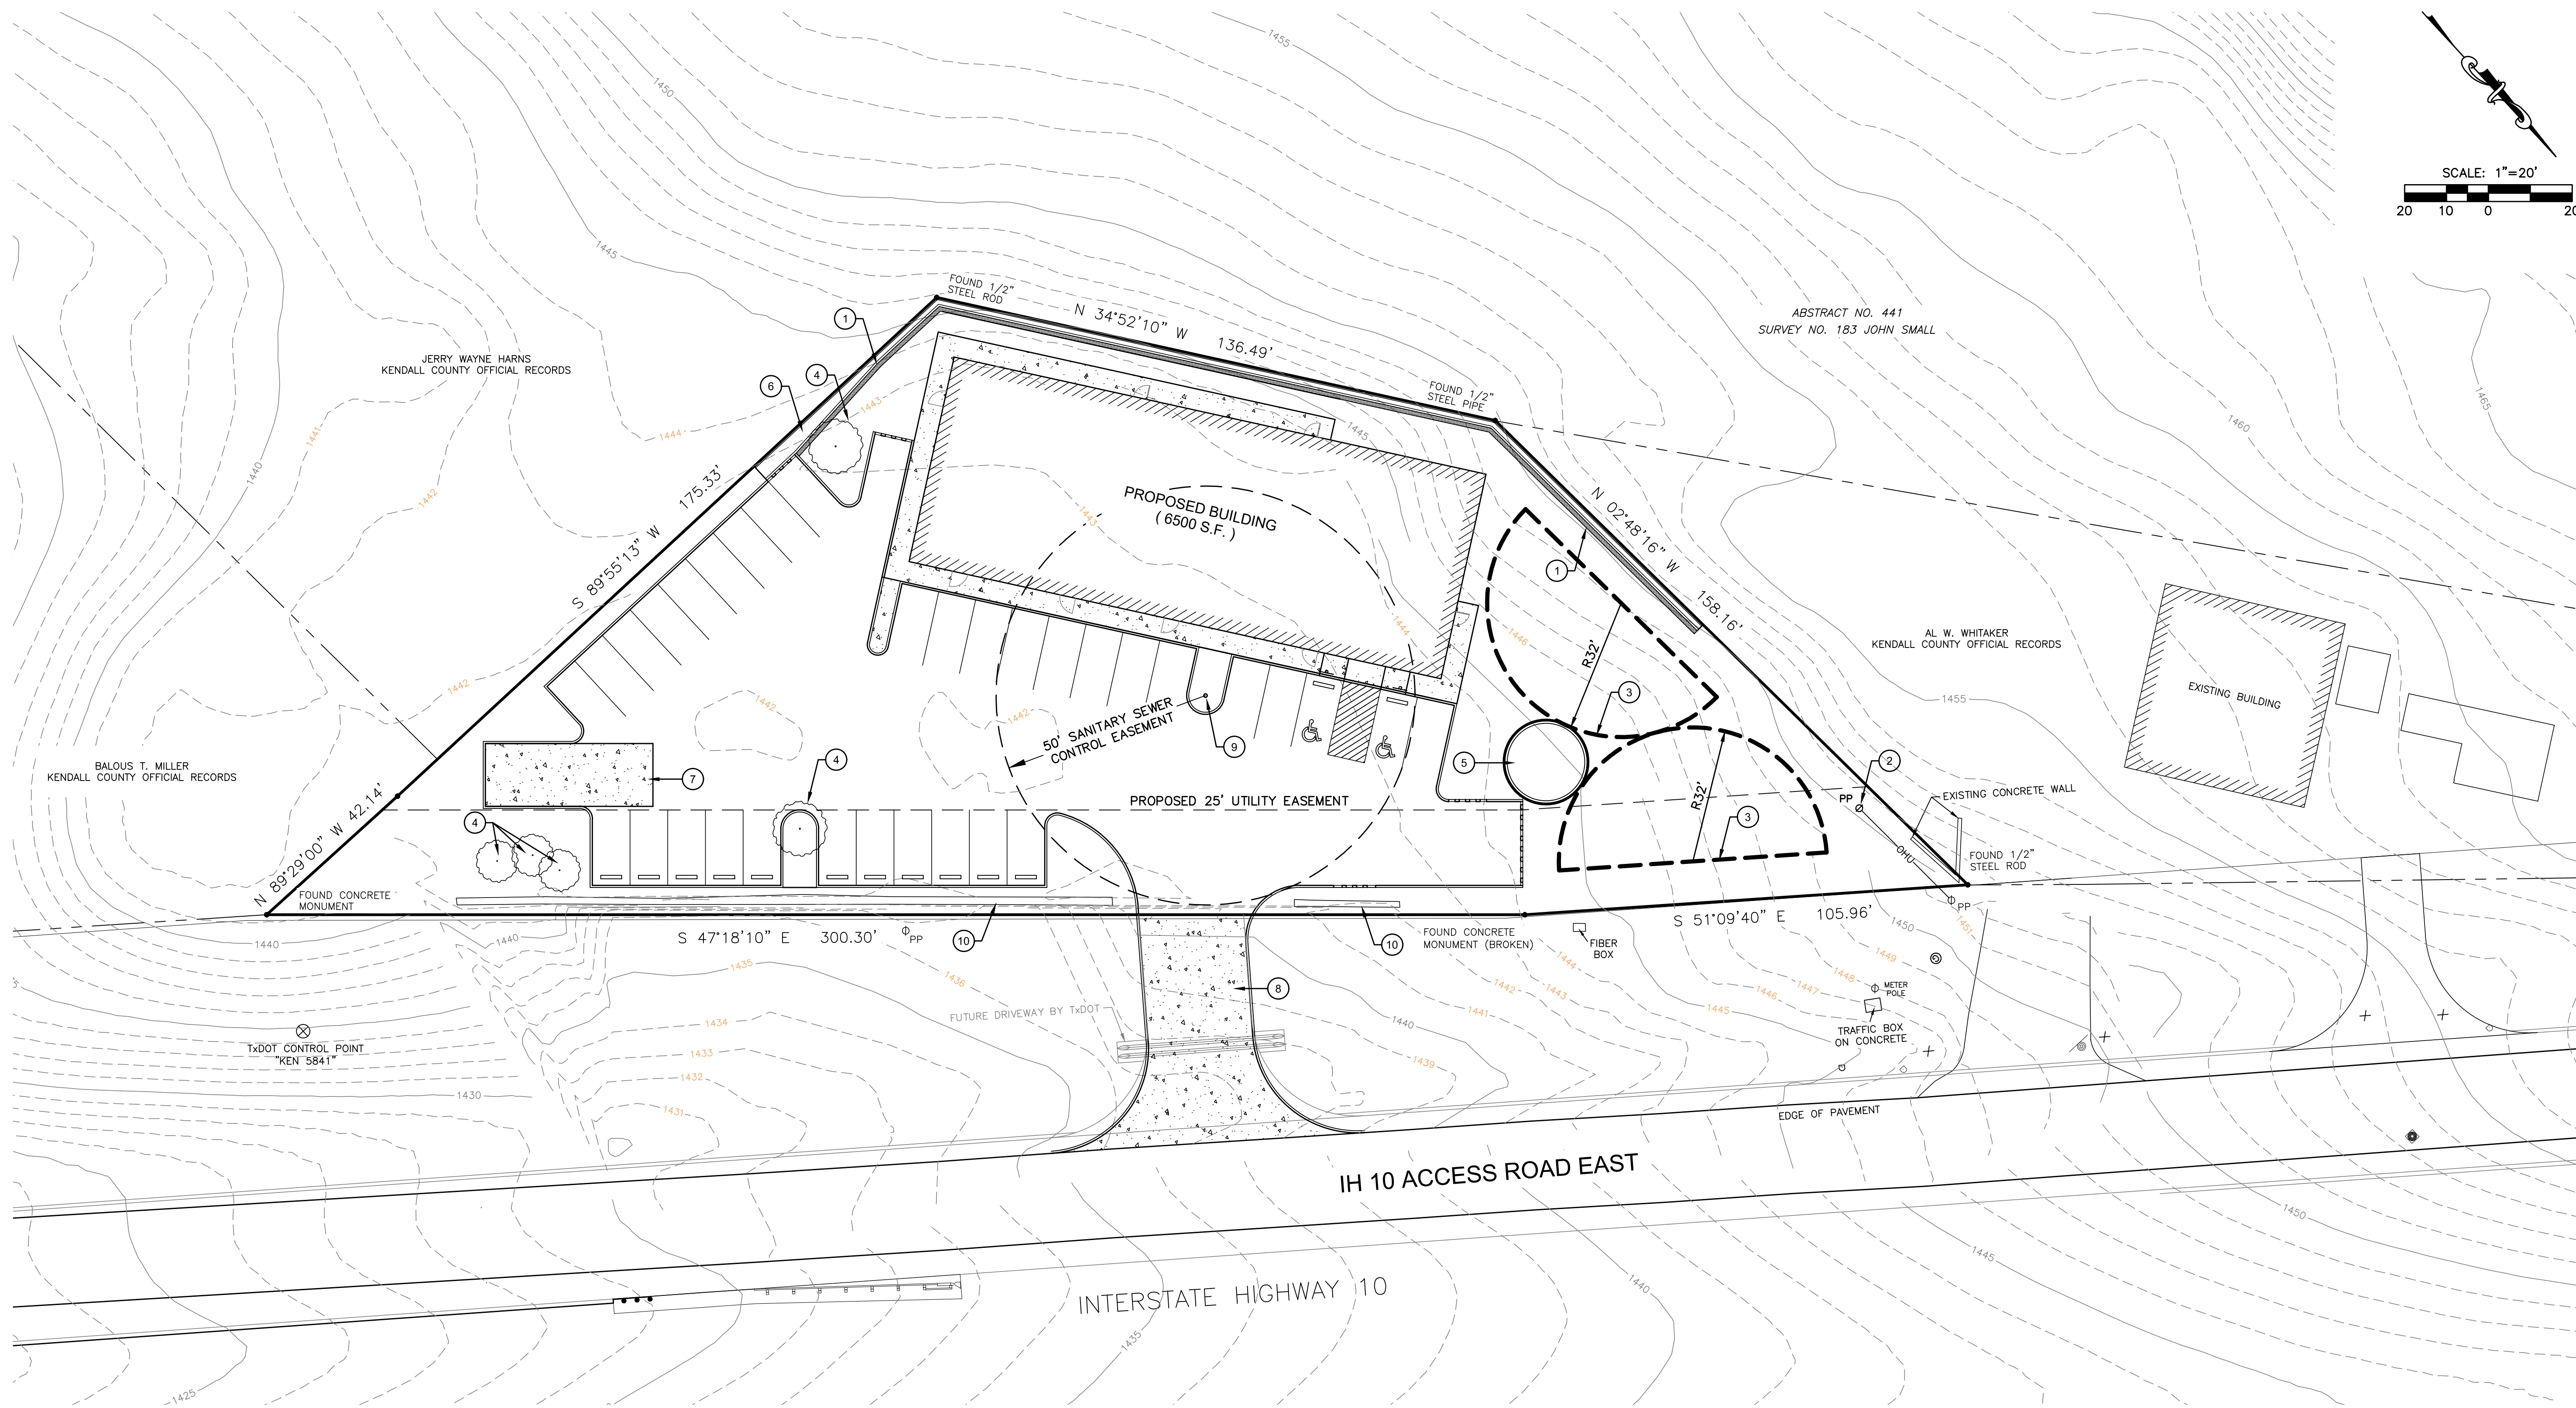

PARKING COUNT

90' HANDICAP PARKING W/VAN.....	2
90' PARKING STALLS.....	32
TOTAL PARKING STALLS.....	34

KEYNOTES

- 1 PROPOSED RETAINING WALL
- 2 PROPOSED RISER/DROP POLE
- 3 PROPOSED SEPTIC FIELD
- 4 PROPOSED LANDSCAPE TREE(S)
- 5 PROPOSED WATER STORAGE TANK (FIRE)
- 6 PROPOSED CONCRETE CHANNEL
- 7 PROPOSED DUMPSTER PAD
- 8 PROPOSED CONCRETE DRIVEWAY
- 9 PROPOSED WATER WELL
- 10 EXISTING ROCK WALL

LEGEND

- BOUNDARY/PROPERTY LINE
- ADJACENT/PROPERTY LINE
- PROPOSED EASEMENT LINE
- EXISTING CONCRETE CURB
- PROPOSED CONCRETE CURB
- EXISTING CONTOURS
- PROPOSED CONCRETE
- KEYNOTES

REVISIONS:	DATE