



1 ROOF PLAN
1/4" = 1'-0"

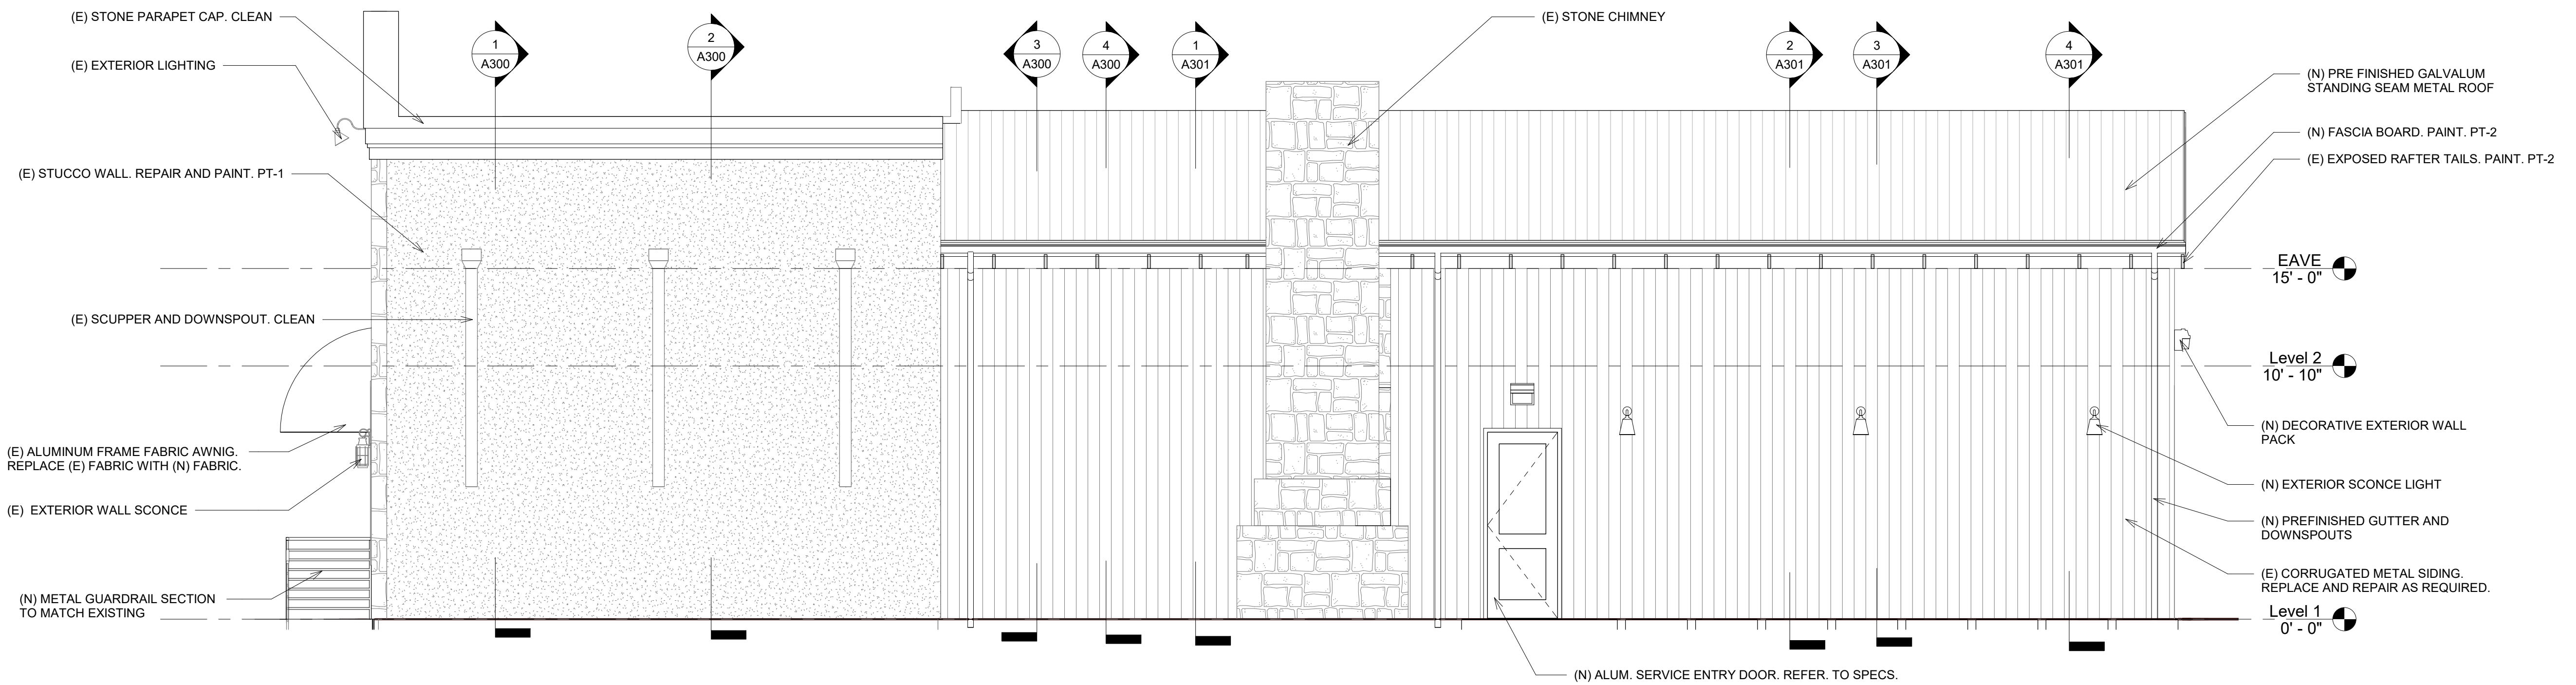

② BLDG. ELEVATION - SOUTH
1/4" = 1'-0"

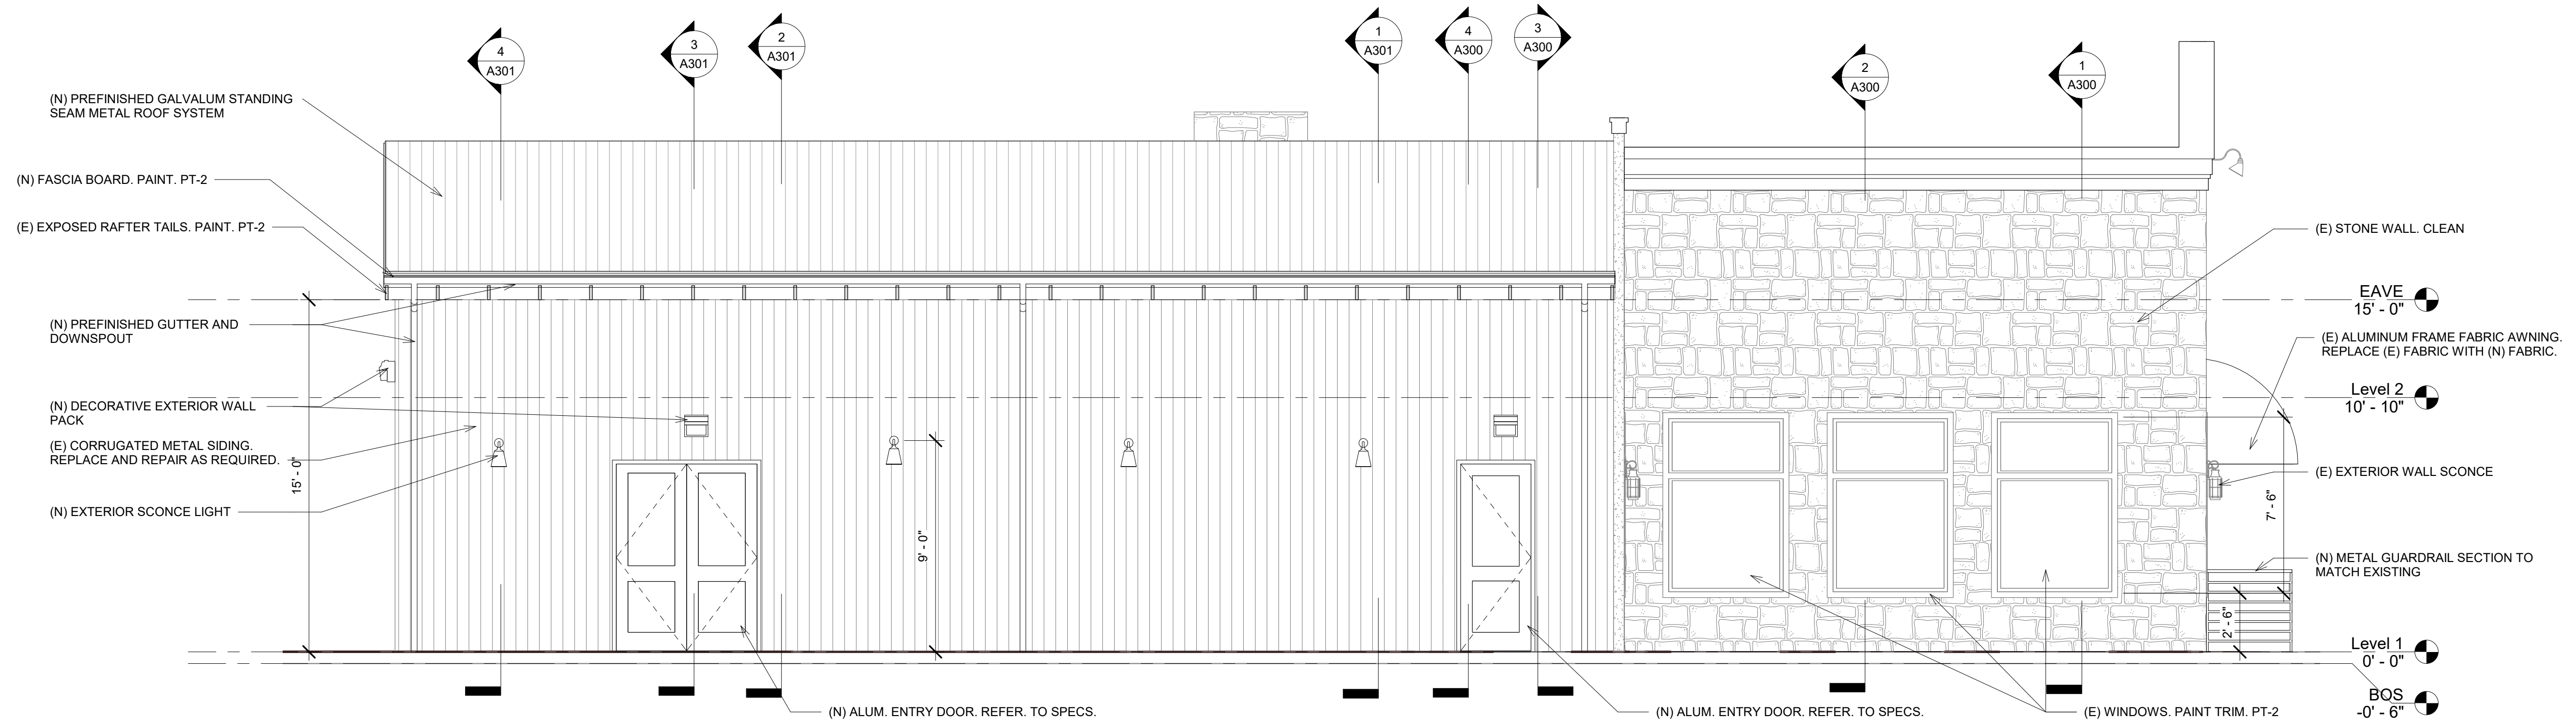

① BLDG. ELEVATION - NORTH
1/4" = 1'-0"

