



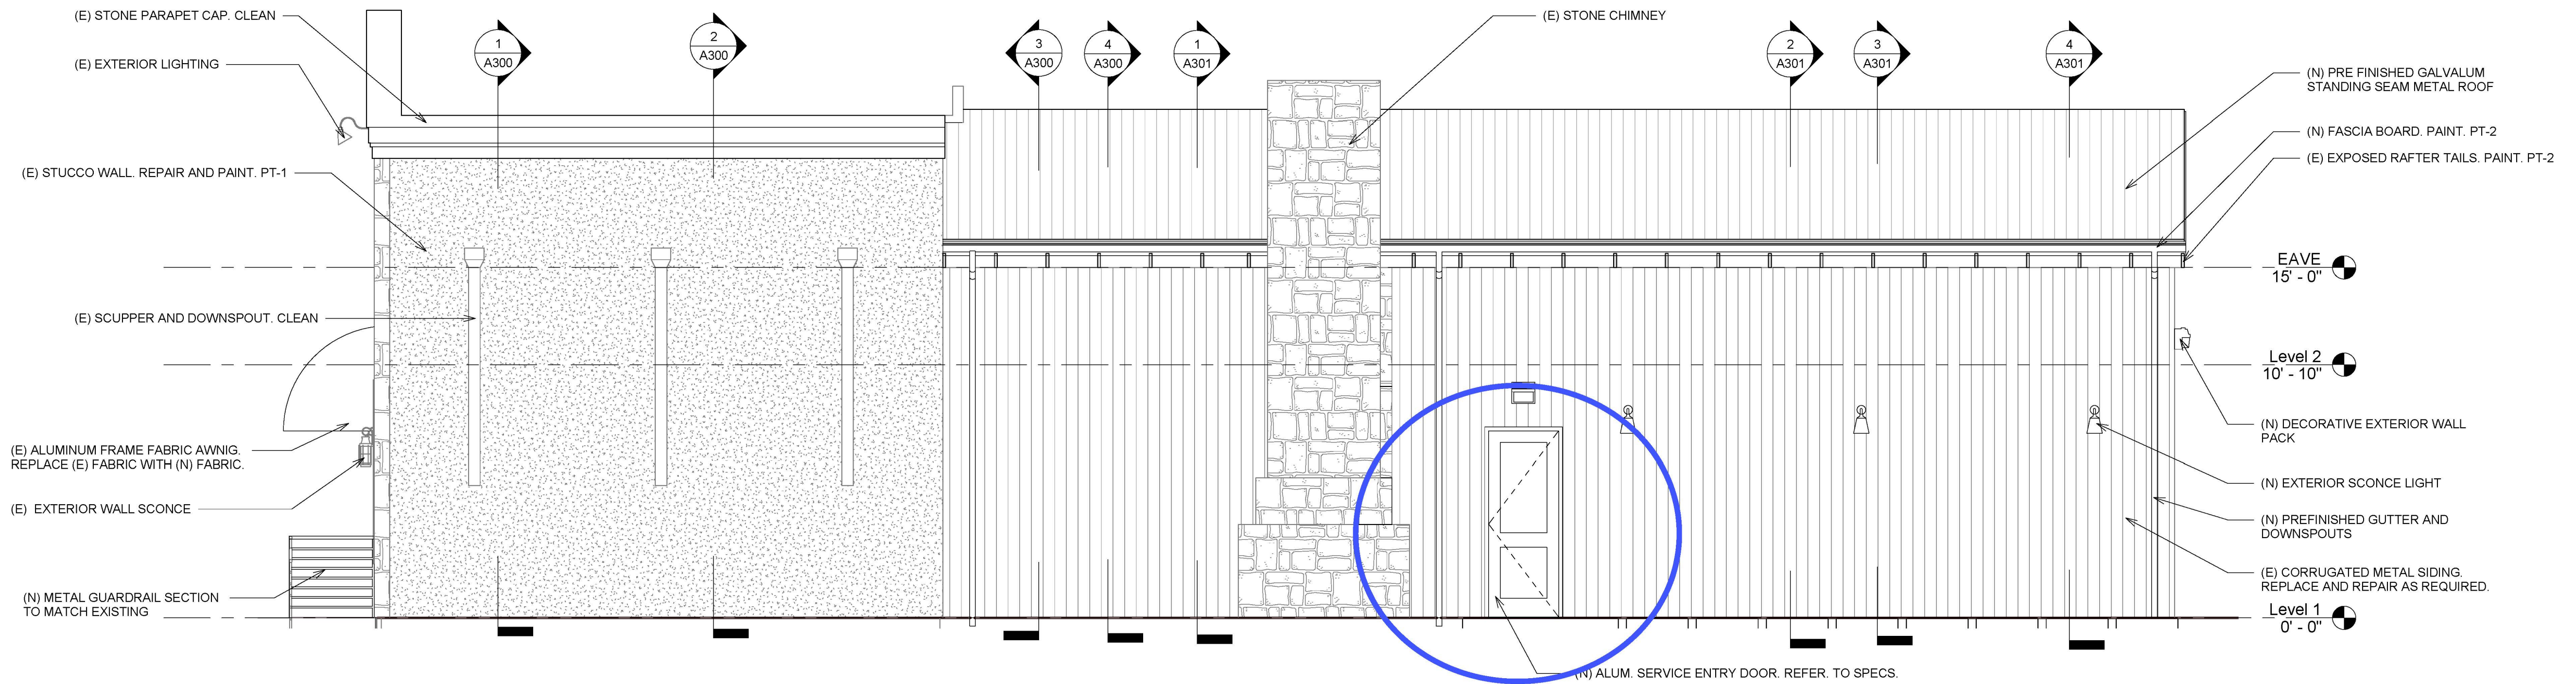


② BLDG. ELEVATION - SOUTH
1/4" = 1'-0"

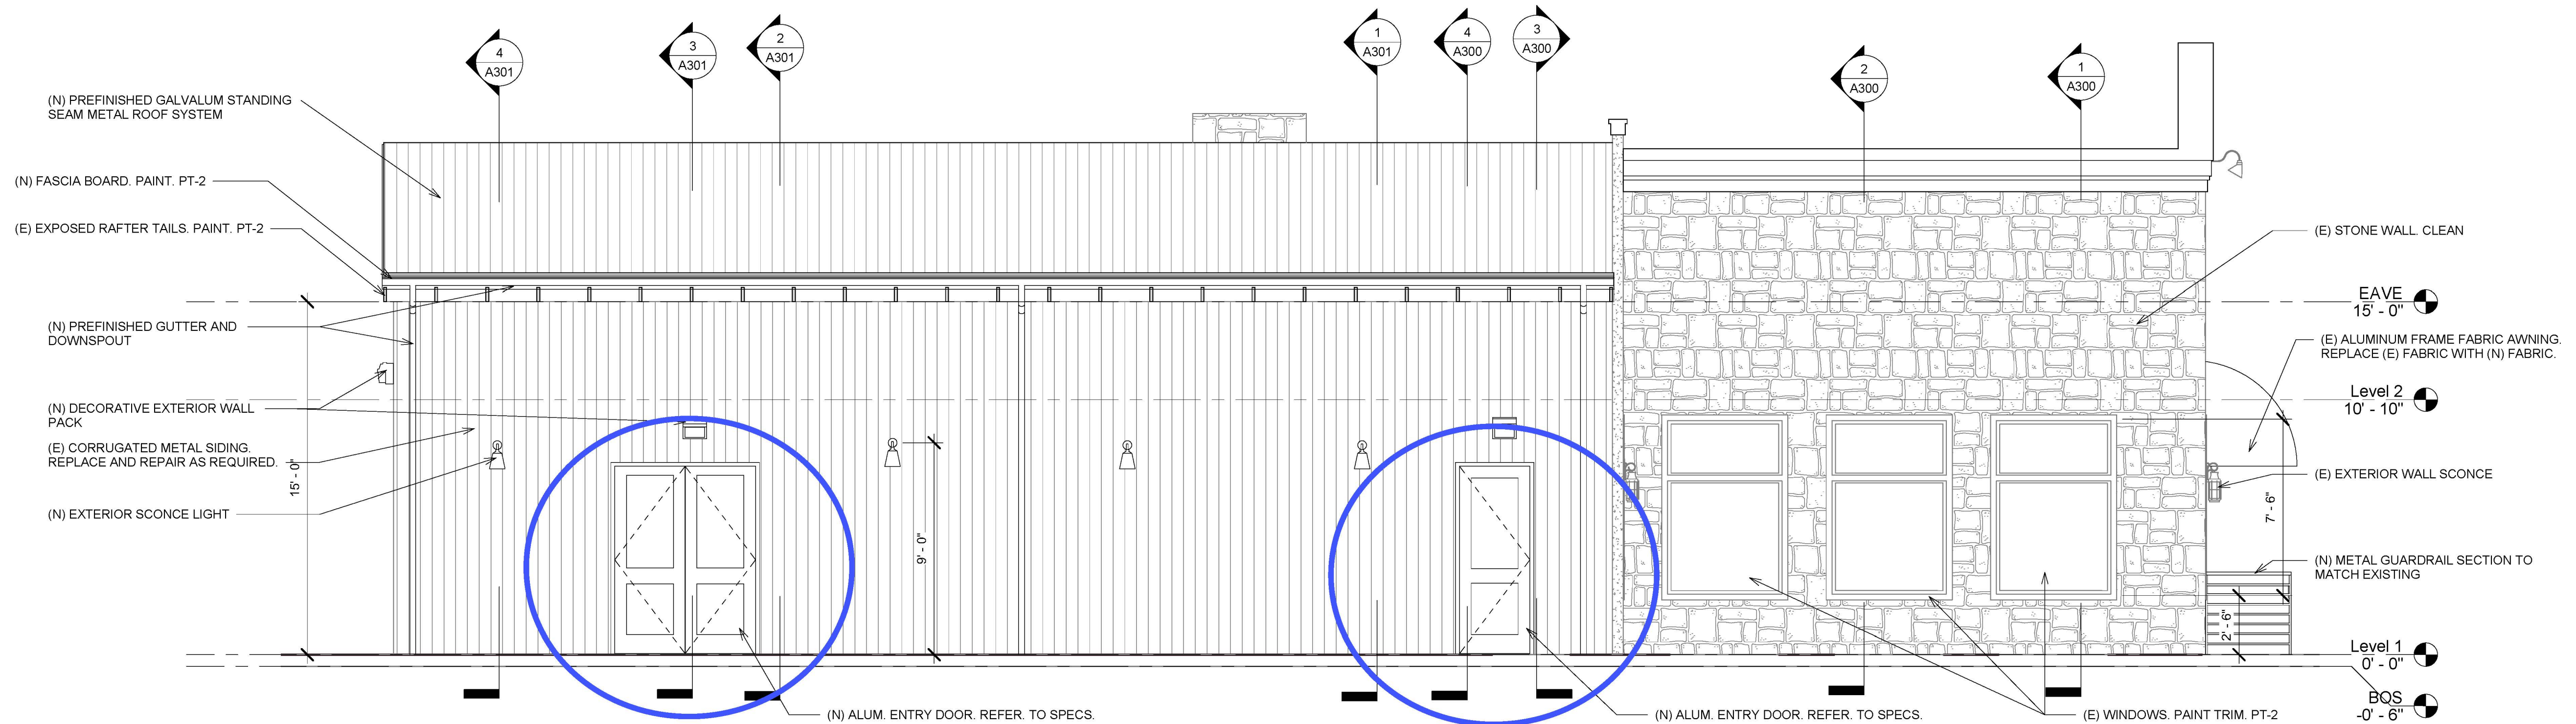


① BLDG. ELEVATION - NORTH
1/4" = 1'-0"

EXTERIOR

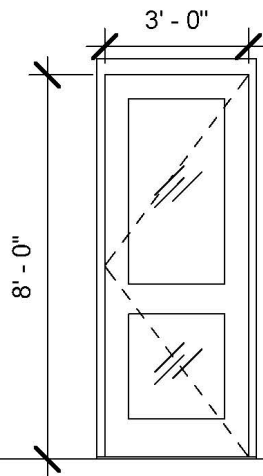

1

EXTERIOR ALUMINUM FRAMED ENTRANCE.
REF. TO SPECIFICATIONS. PROVIDE SAFETY
GLAZING AS REQUIRED. CONTRACTOR TO
VARY SIZING & PROVIDE SHOP DRAWINGS.

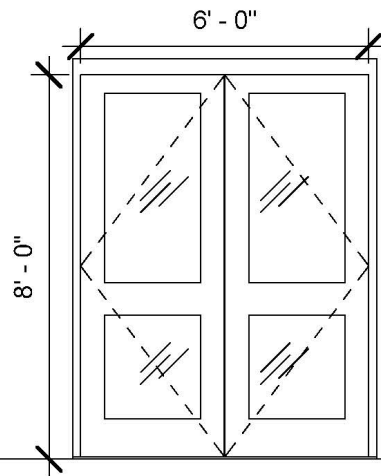

2

EXTERIOR ALUMINUM FRAMED ENTRANCE.
REF. TO SPECIFICATIONS. PROVIDE SAFETY
GLAZING AS REQUIRED. CONTRACTOR TO
VARY SIZING & PROVIDE SHOP DRAWINGS.