


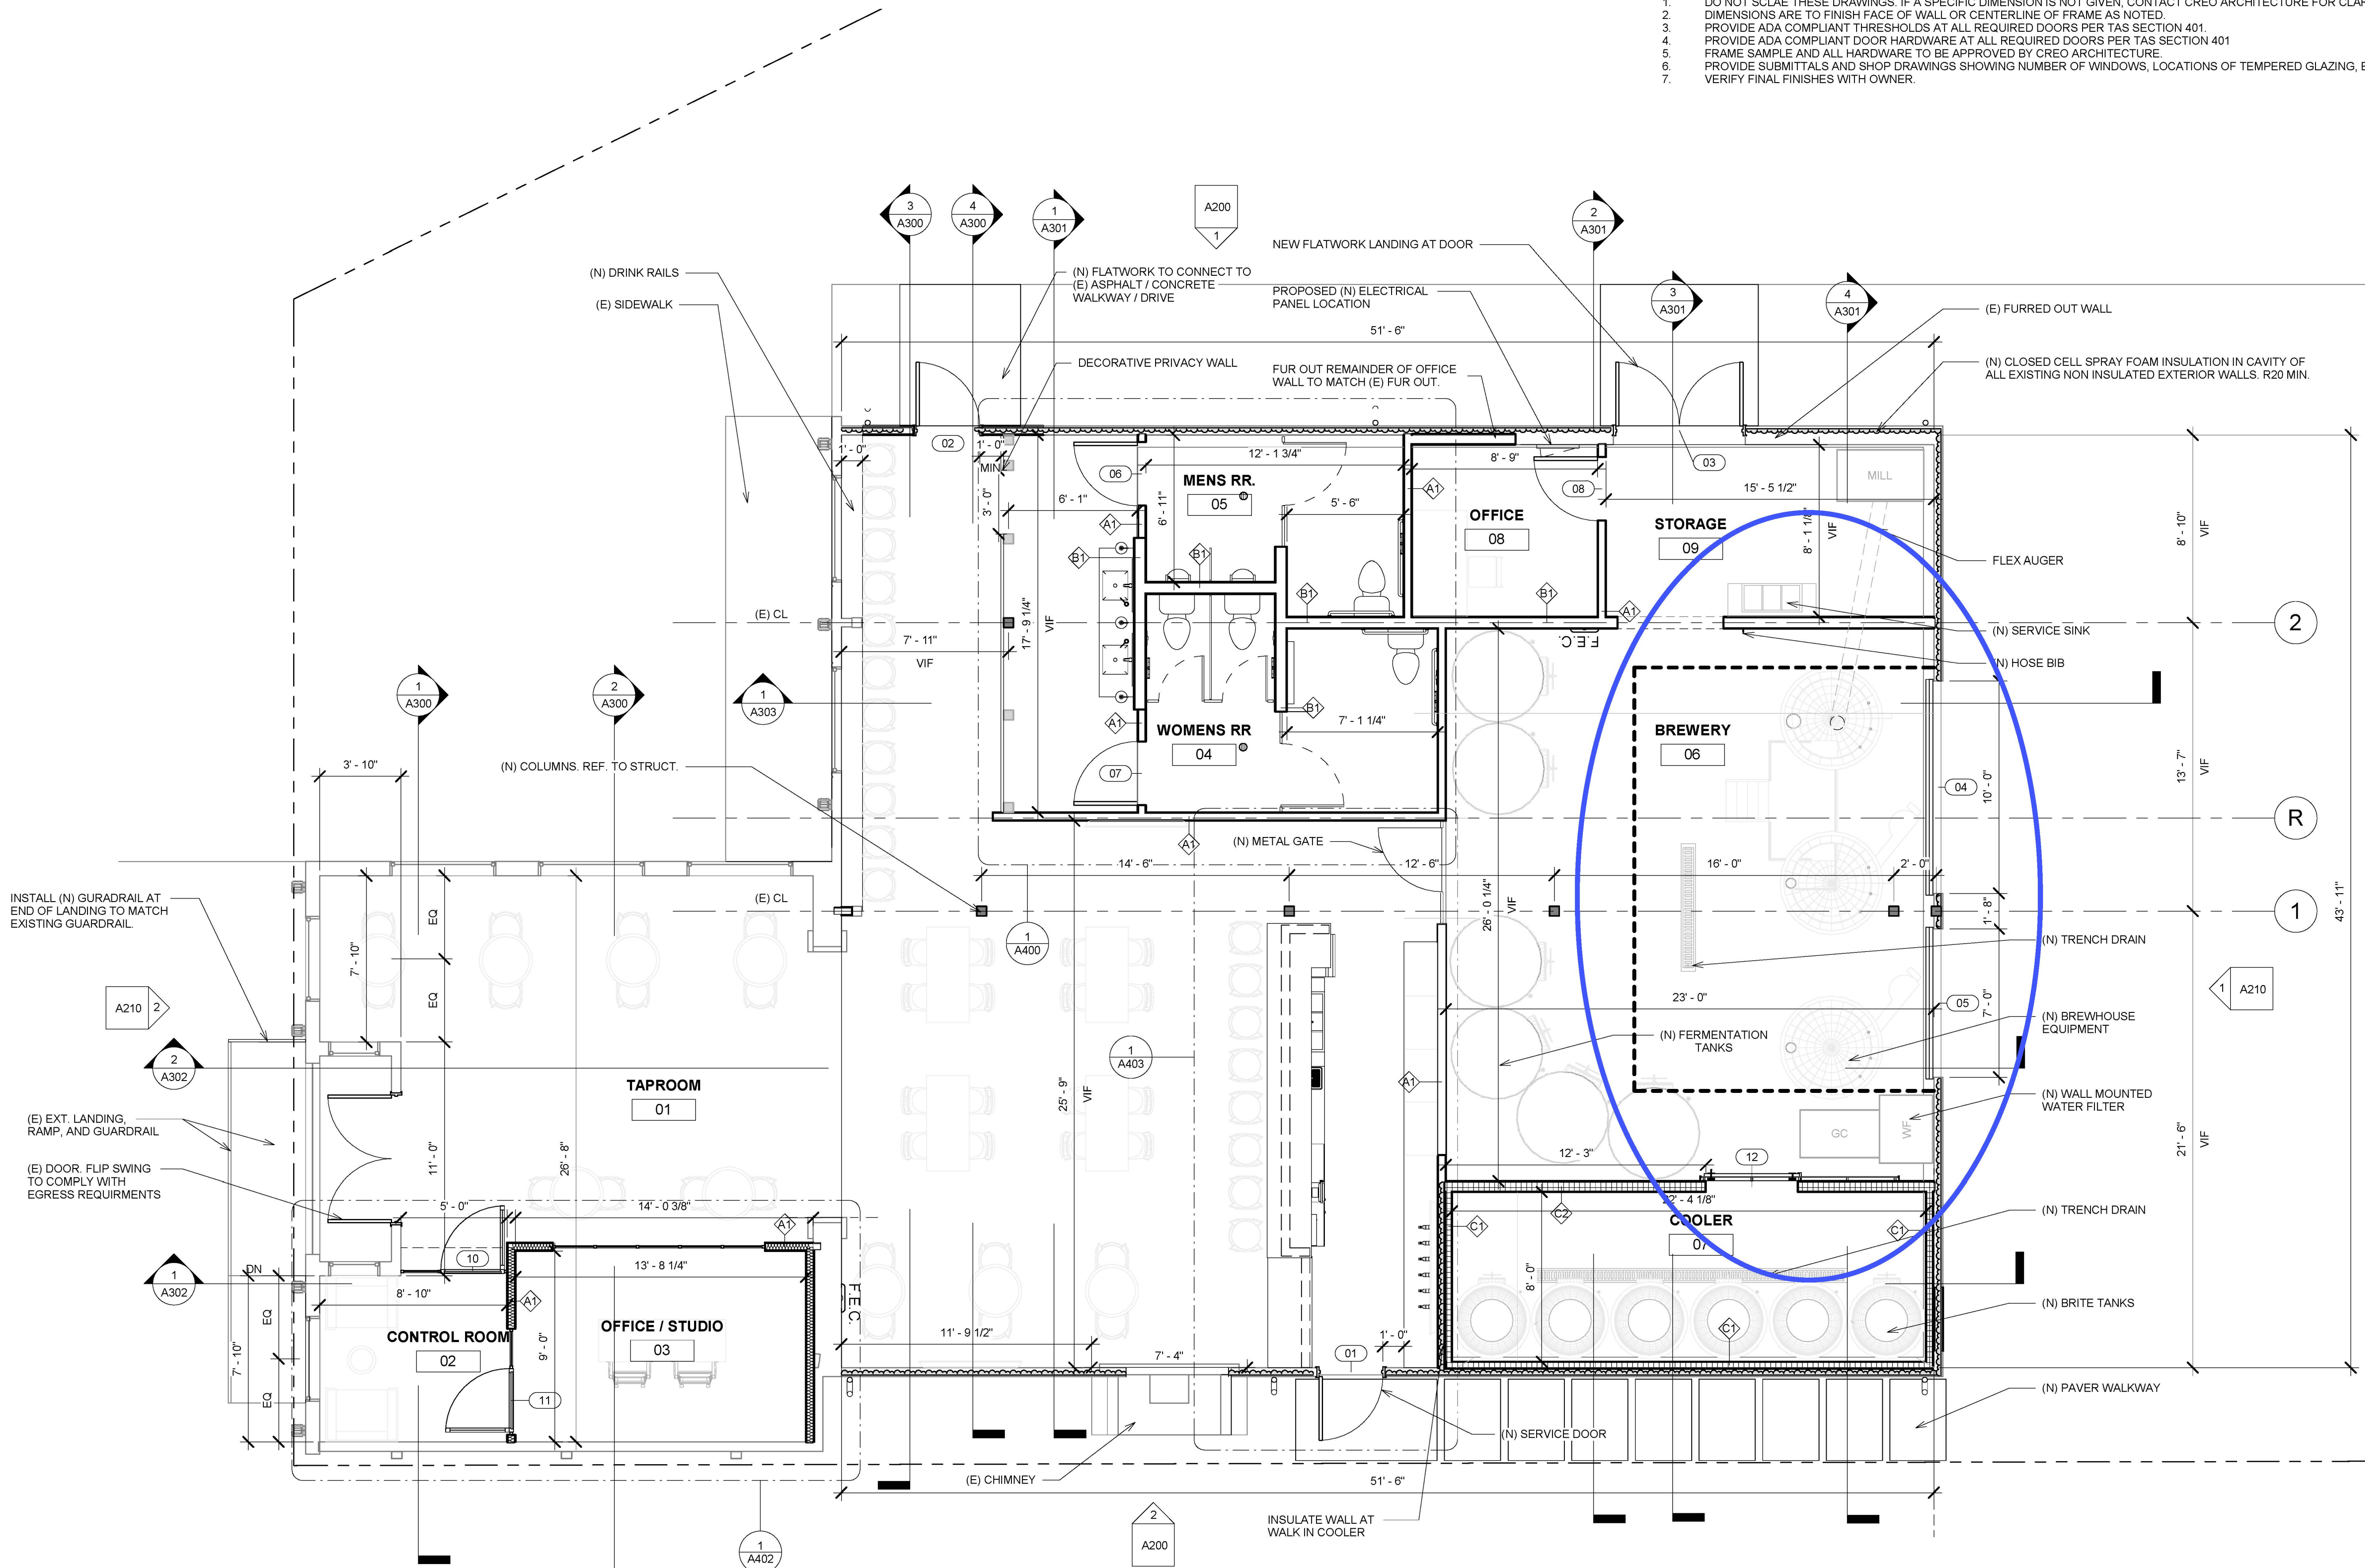



FLOOR PLAN - GENERAL NOTES

1. DO NOT SCLAE THESE DRAWINGS. IF A SPECIFIC DIMENSION IS NOT GIVEN, CONTACT CREO ARCHITECTURE FOR CLARIFICATION
2. DIMENSIONS ARE TO FINISH FACE OF WALL OR CENTERLINE OF FRAME AS NOTED.
3. PROVIDE ADA COMPLIANT THRESHOLDS AT ALL REQUIRED DOORS PER TAS SECTION 401.
4. PROVIDE ADA COMPLIANT DOOR HARDWARE AT ALL REQUIRED DOORS PER TAS SECTION 401
5. FRAME SAMPLE AND ALL HARDWARE TO BE APPROVED BY CREO ARCHITECTURE.
6. PROVIDE SUBMITTALS AND SHOP DRAWINGS SHOWING NUMBER OF WINDOWS, LOCATIONS OF TEMPERED GLAZING, ETC.
7. VERIFY FINAL FINISHES WITH OWNER.

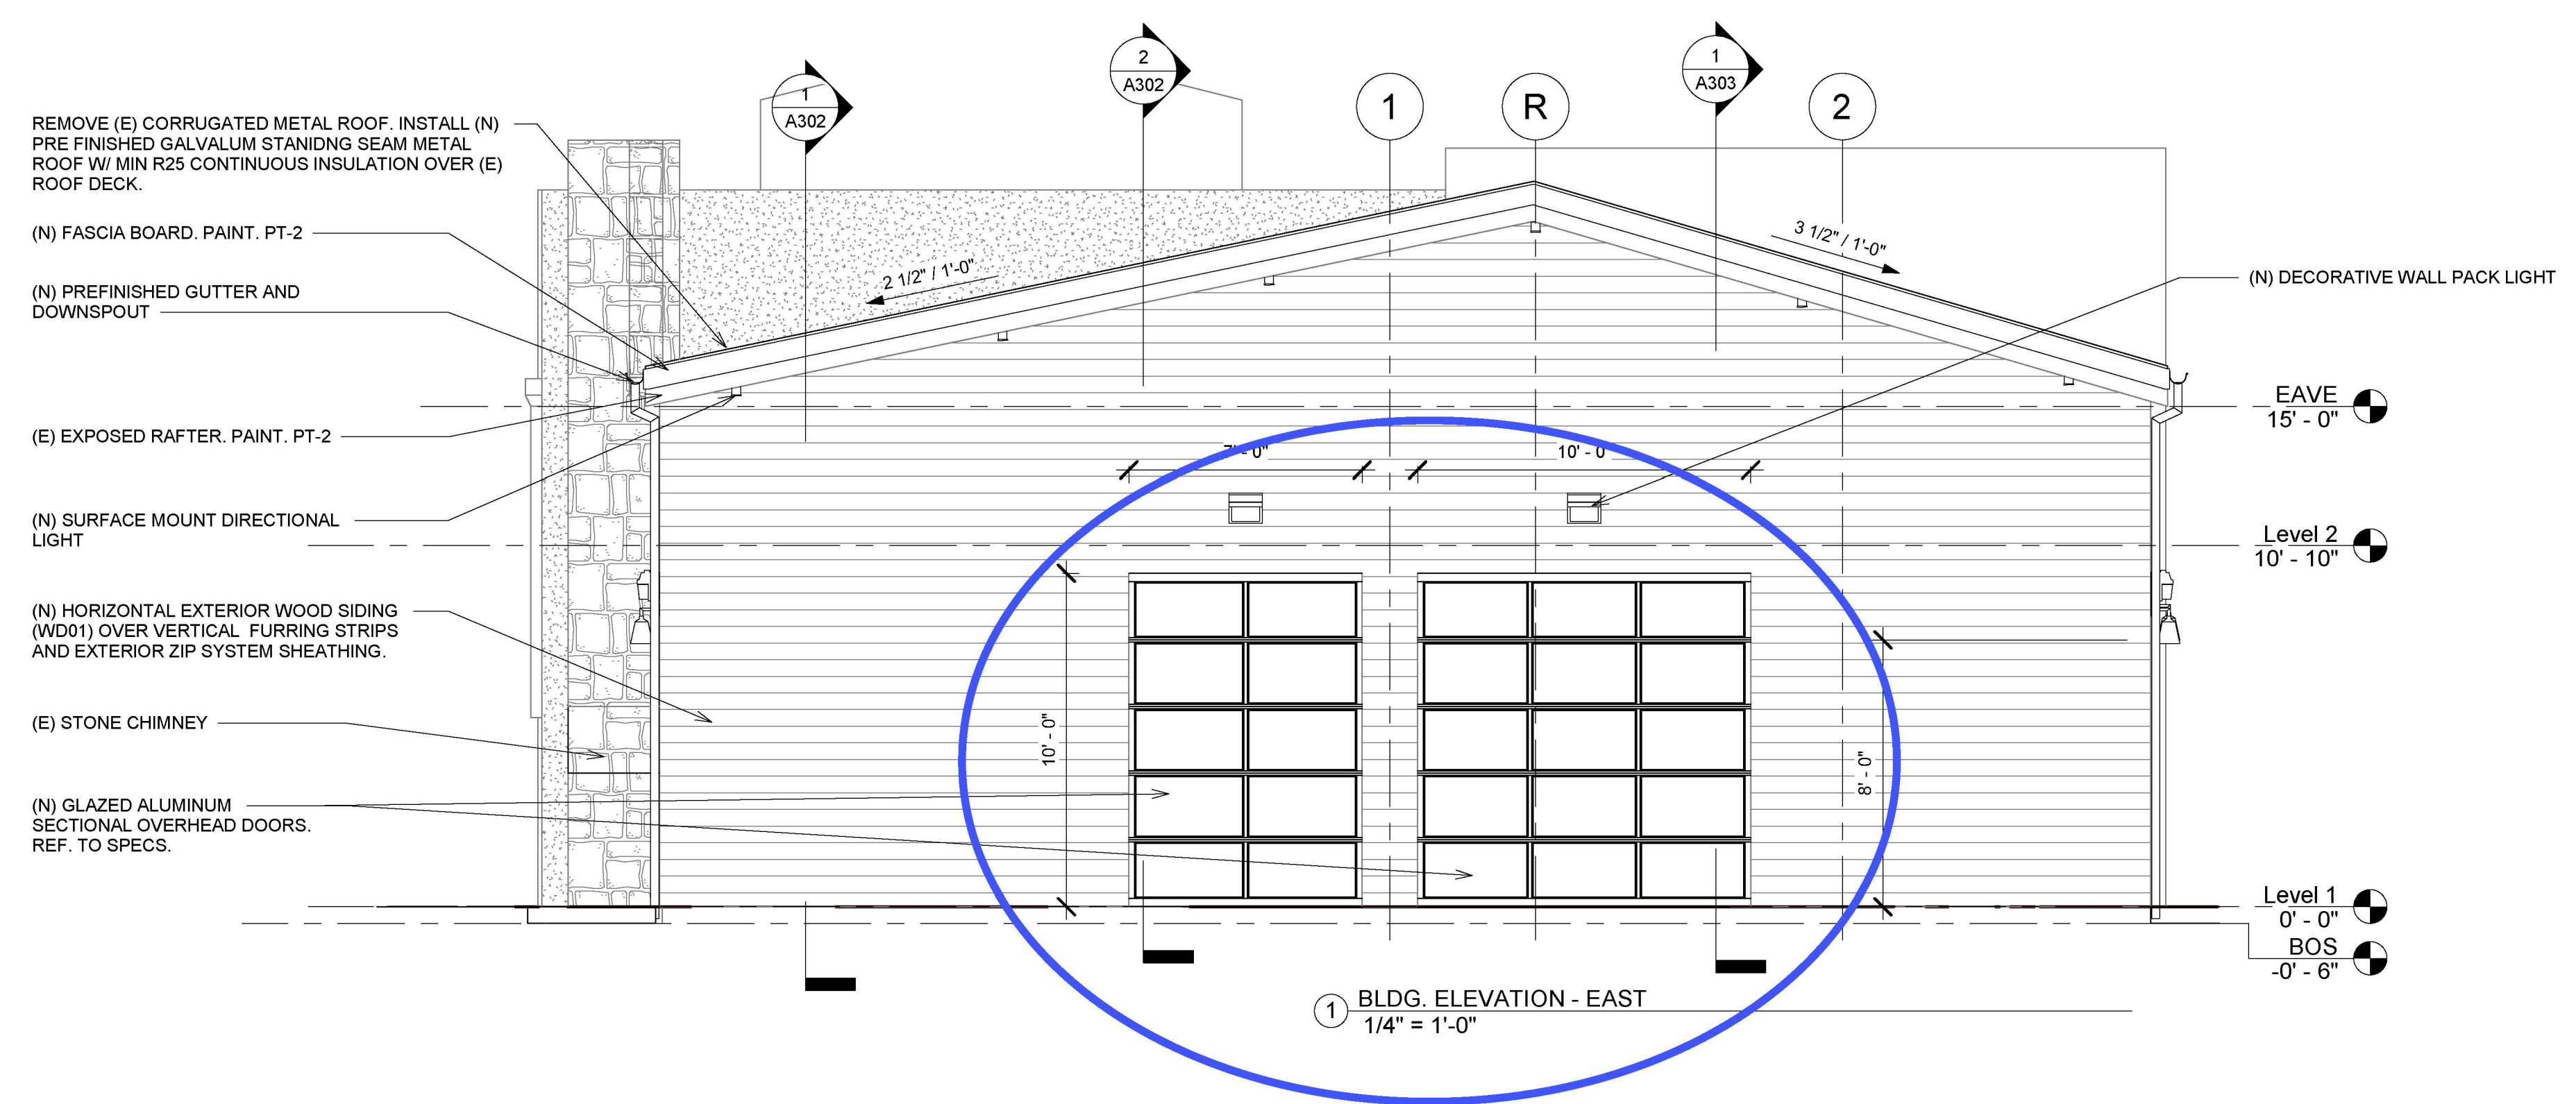

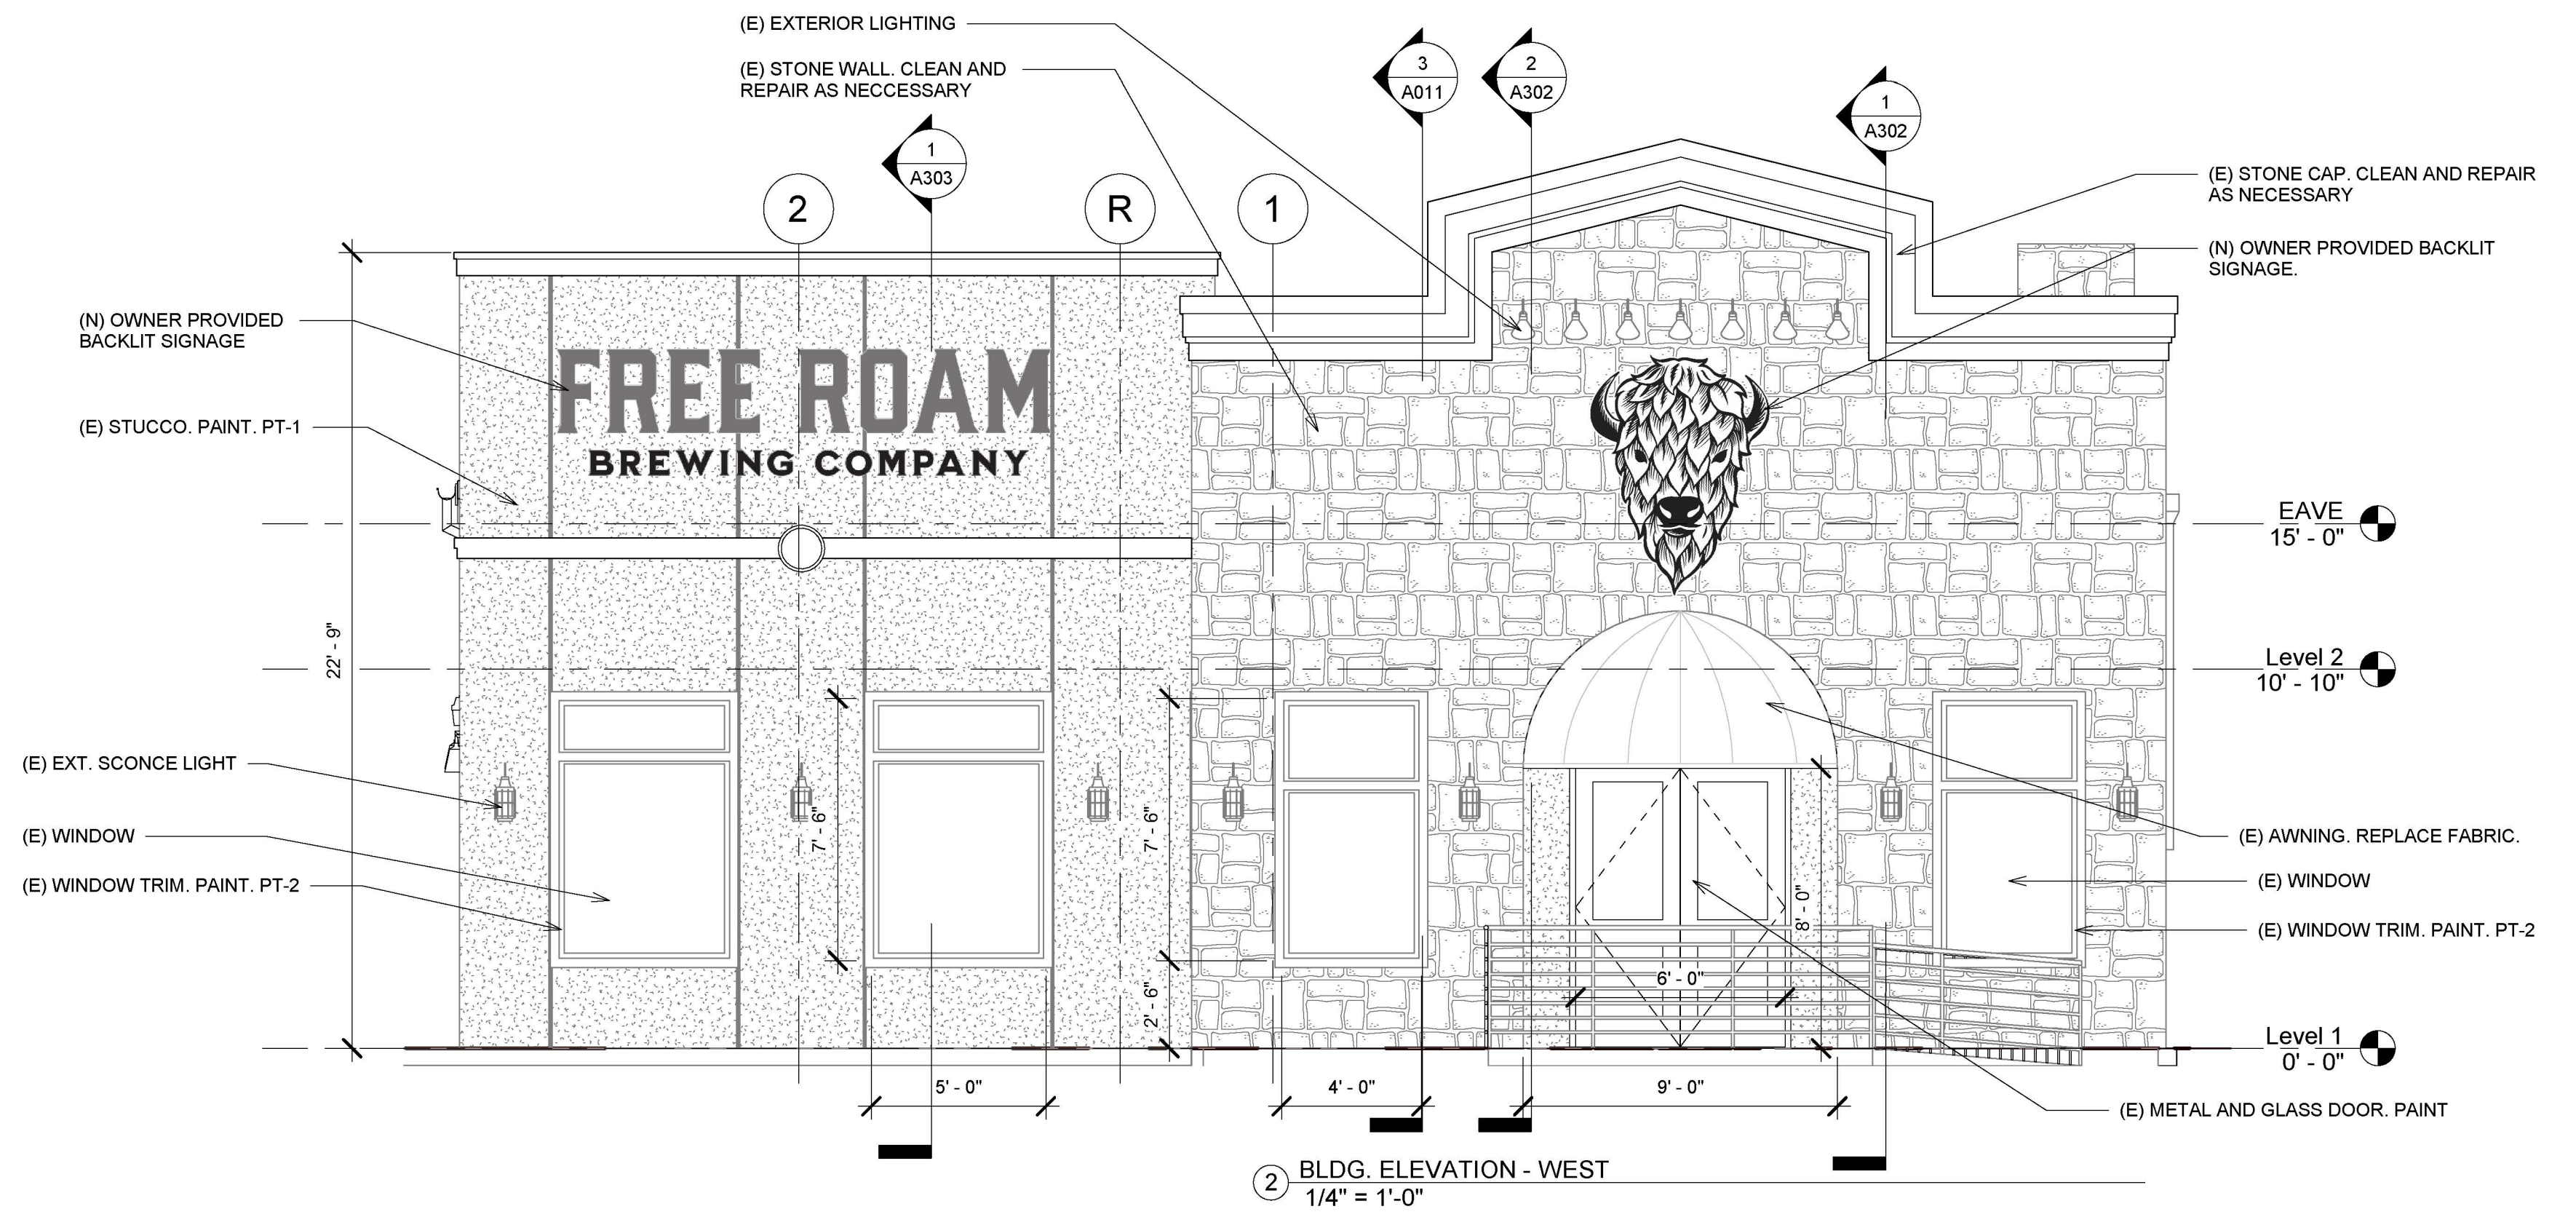


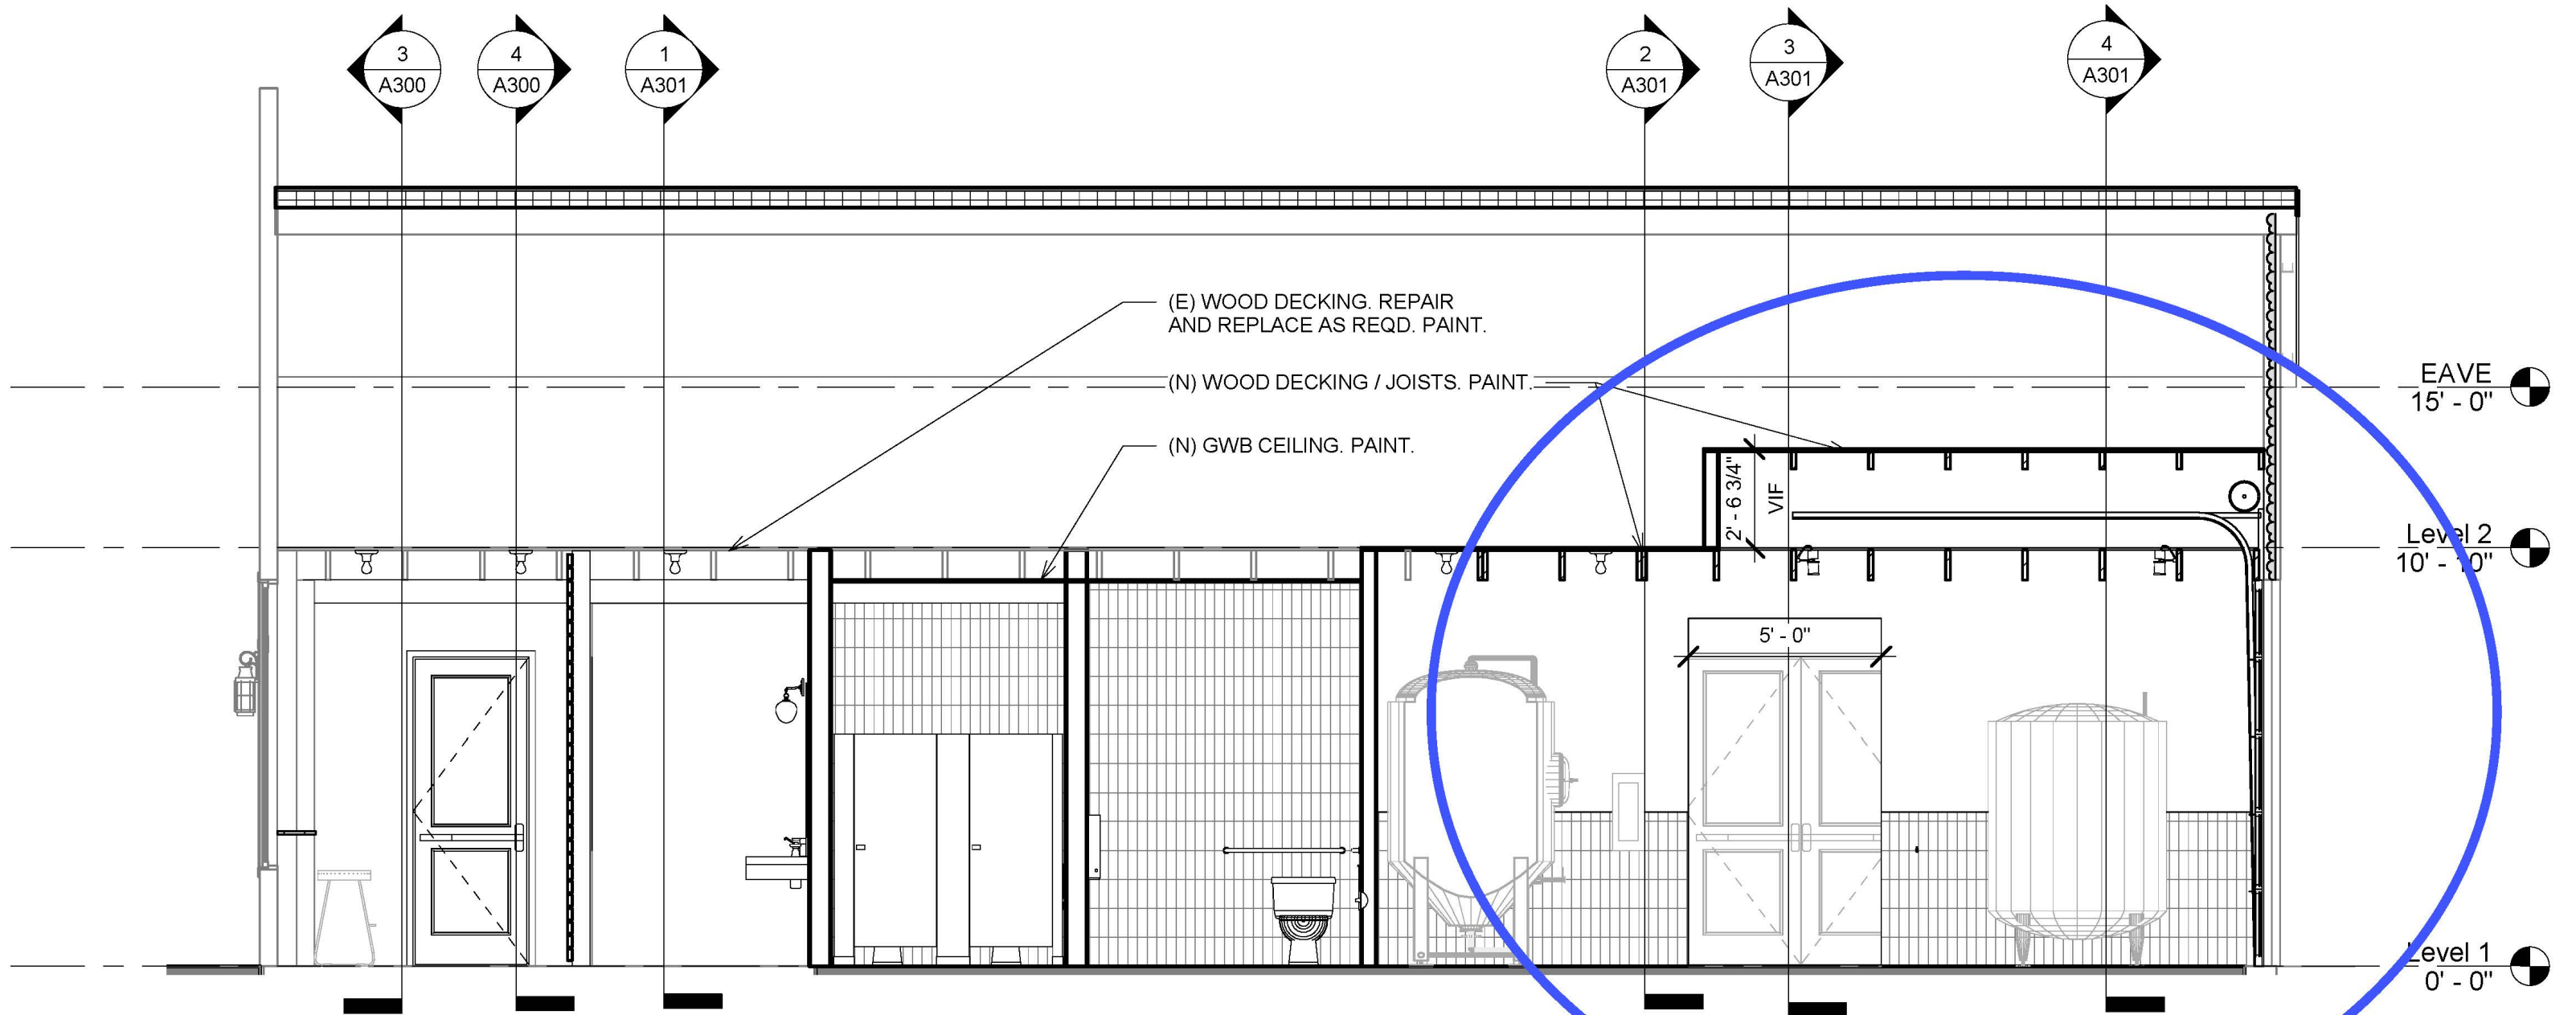

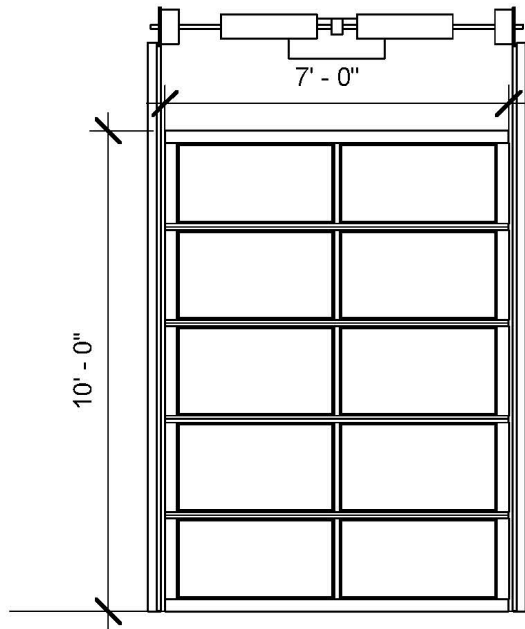

3

EXTERIOR GLAZED ALUMINUM SECTIONAL
OVERHEAD DOOR. REF. TO SPECIFICATIONS.
PROVIDE SAFETY GLAZING AS REQUIRED.
CONTRACTOR TO VERIFY SIZING & PROVIDE
SHOP DRAWINGS.

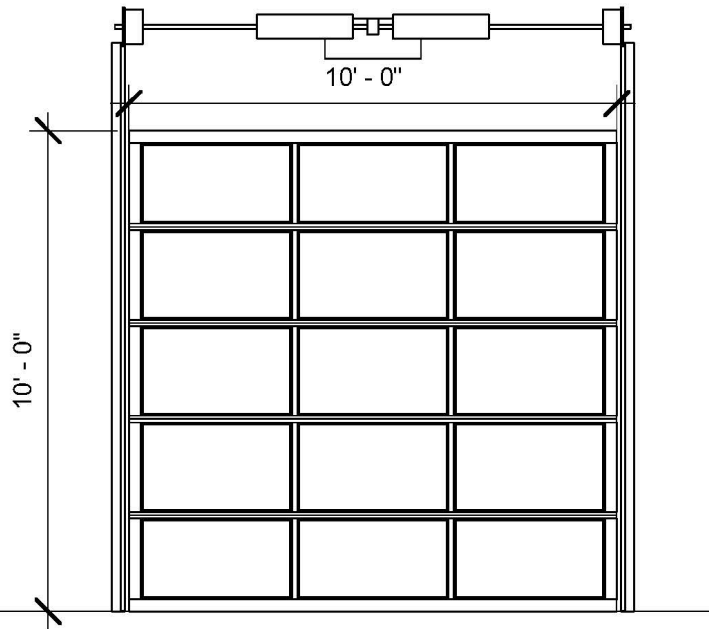

4

EXTERIOR GLAZED ALUMINUM SECTIONAL
OVERHEAD DOOR. REF. TO SPECIFICATIONS.
PROVIDE SAFETY GLAZING AS REQUIRED.
CONTRACTOR TO VERIFY SIZING & PROVIDE
SHOP DRAWINGS.